



Existing Lower Ground Floor Plan

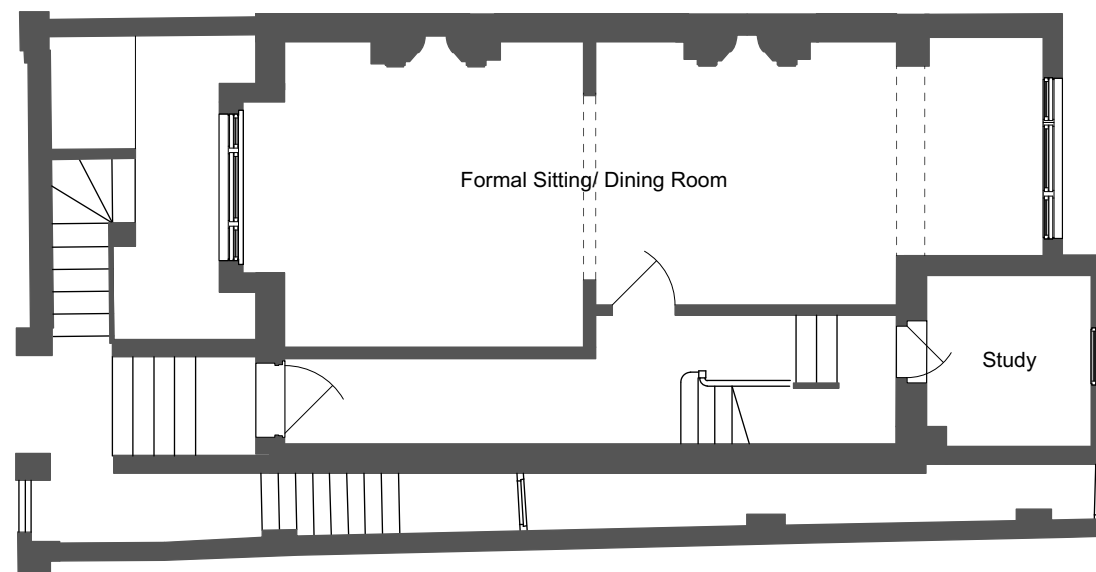

Existing Ground Floor Plan

0m 1m 2m 3m 4m 5m

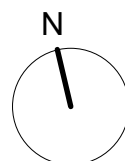

Charlton
Brown
Architects

2 Willoughby Road - London - NW3

Existing Lower Ground and Gound Floor Plan

2016/04/20

Drg. No. 1315 -S01

The Belvedere 2 Back Lane Hampstead London NW3 1HL Scale 1:100@A3

T 020 7794 1234 E office@charltonbrown.com This drawing is copyright

Please follow the drawings [accurately](#). If you find errors or omissions ask for clarification. Do not proceed without revised instructions. No dimensions to be scaled