

Notes:  
 All copyrights retained.  
 All information remains the property of Gregori Chiarotti Architects Ltd. and may not be used for any purpose whatsoever, or reproduced through any medium without the written consent of Gregori Chiarotti Architects Ltd.  
 No responsibility is accepted for unauthorised use.  
 All information is subject to statutory consents, rights of light and survey.  
 Do not scale from drawings - Use figured dimensions only and verify on site.

Rev.	Date	Dwn.	Description
0	2016-04-19	SP	Planning

KEY:

Gregori Chiarotti

Gregori Chiarotti Architects  
 United House North Road London N7 9DP  
 Telephone +44 (0)20 7619 0522  
 Facsimile +44 (0)20 7619 0532  
 e-mail gci@gregori-chiarotti.com  
 website www.gregori-chiarotti.com


Client:  
 Mr Moody & Ms Dormer  
 35 Leighton Road  
 London  
 NW5 2QG

Project:  
 35 Leighton Road  
 London  
 NW5 2QG


Status:  
**PLANNING**

Drawing:  
**PROPOSED LOWER GROUND & GROUND FLOOR PLANS**

Scale(s)	Date	Dwn by	Chd by
1:25 @ A1 - 1:50 @ A3	Apr 2016	SP	
1:50 @ A1 - 1:100 @ A3			
Project No:	Drawing No:	Revision:	
1603	2000	0	

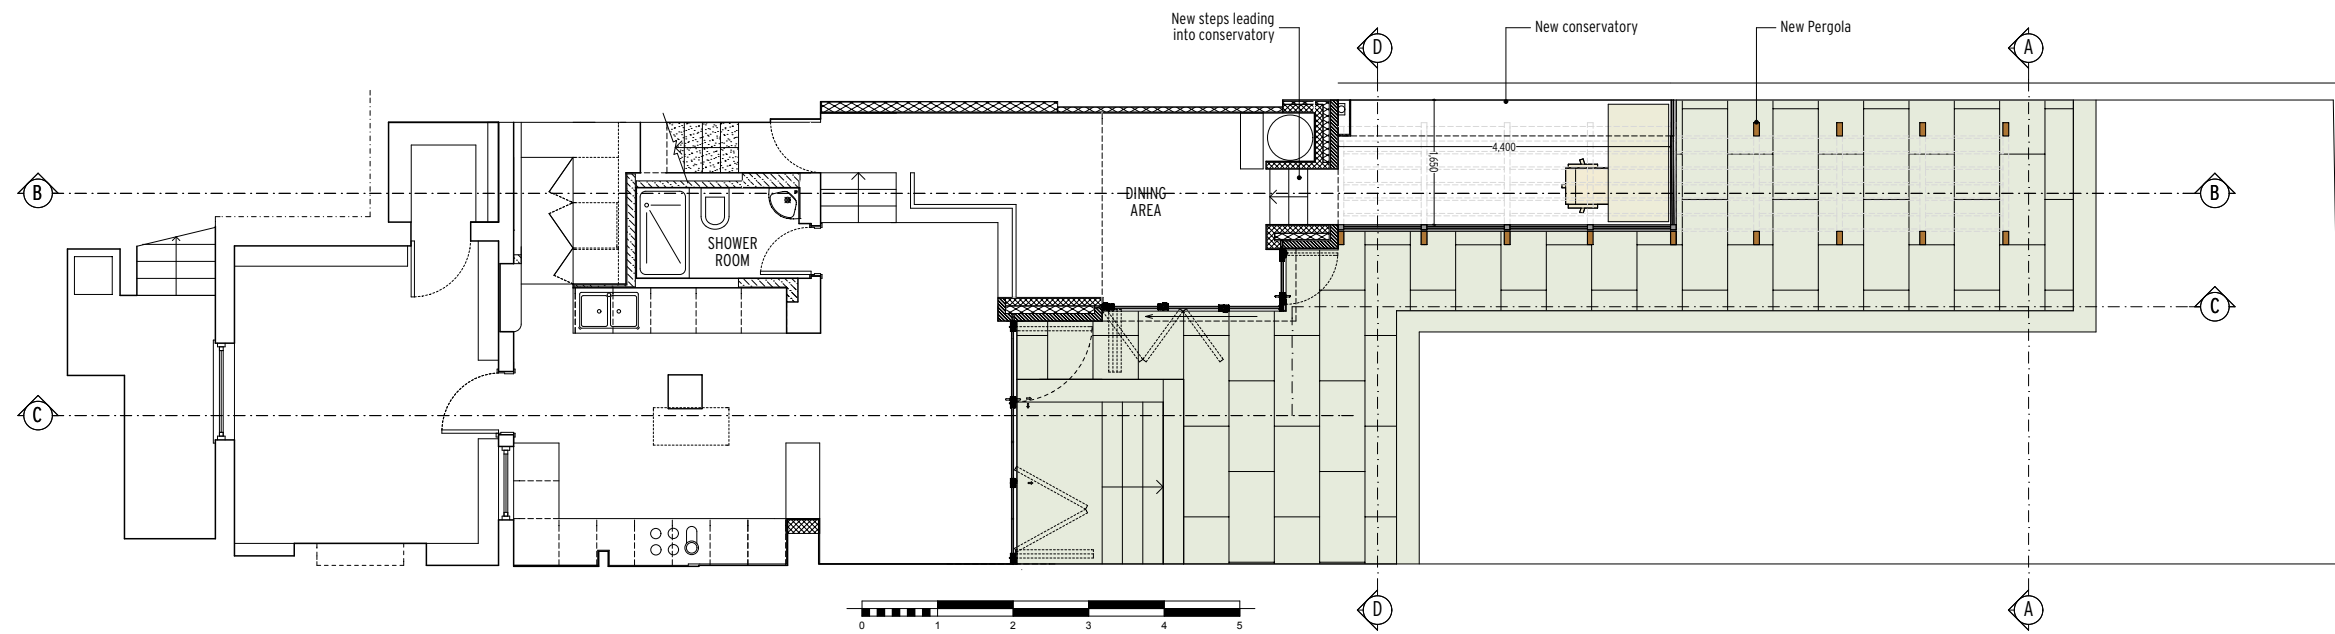

PROPOSED LOWER GROUND FLOOR PLAN - 1:50

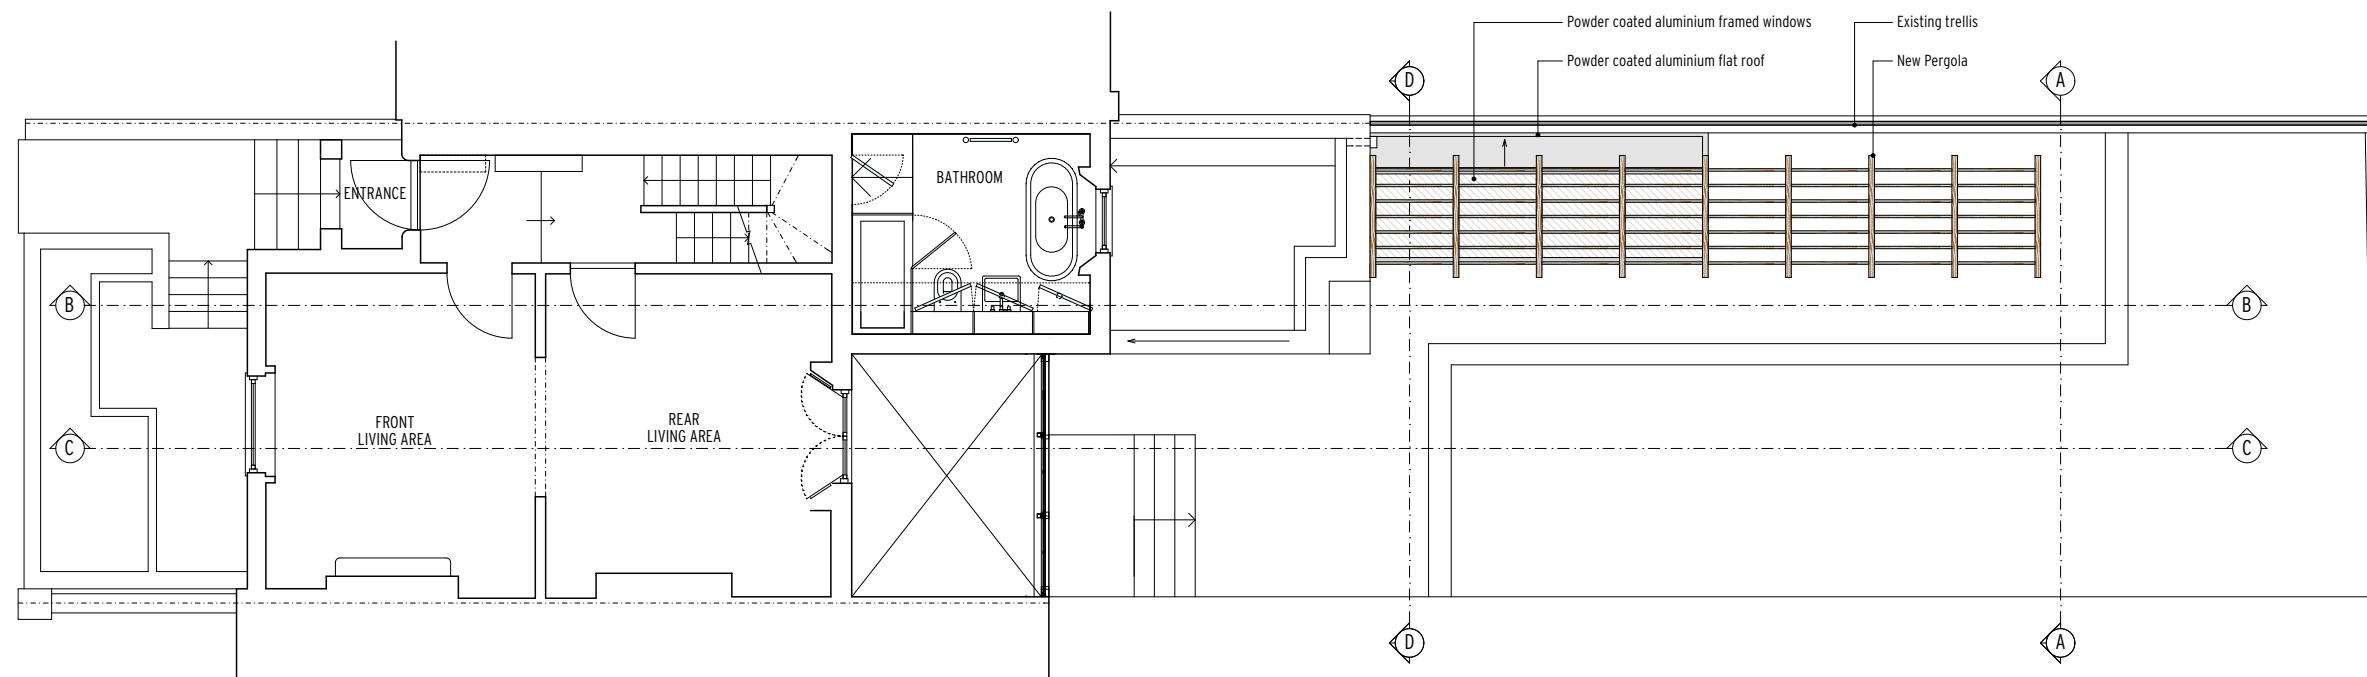

PROPOSED GROUND FLOOR PLAN - 1:50