



PART SECTION B - B

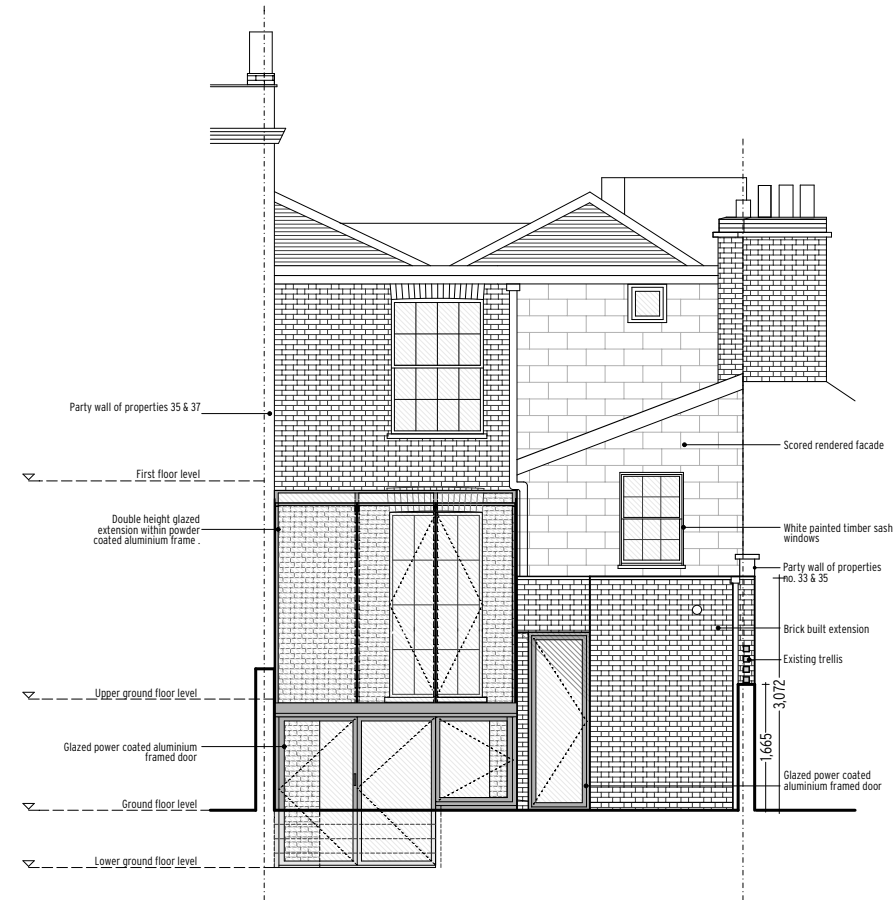

REAR ELEVATION

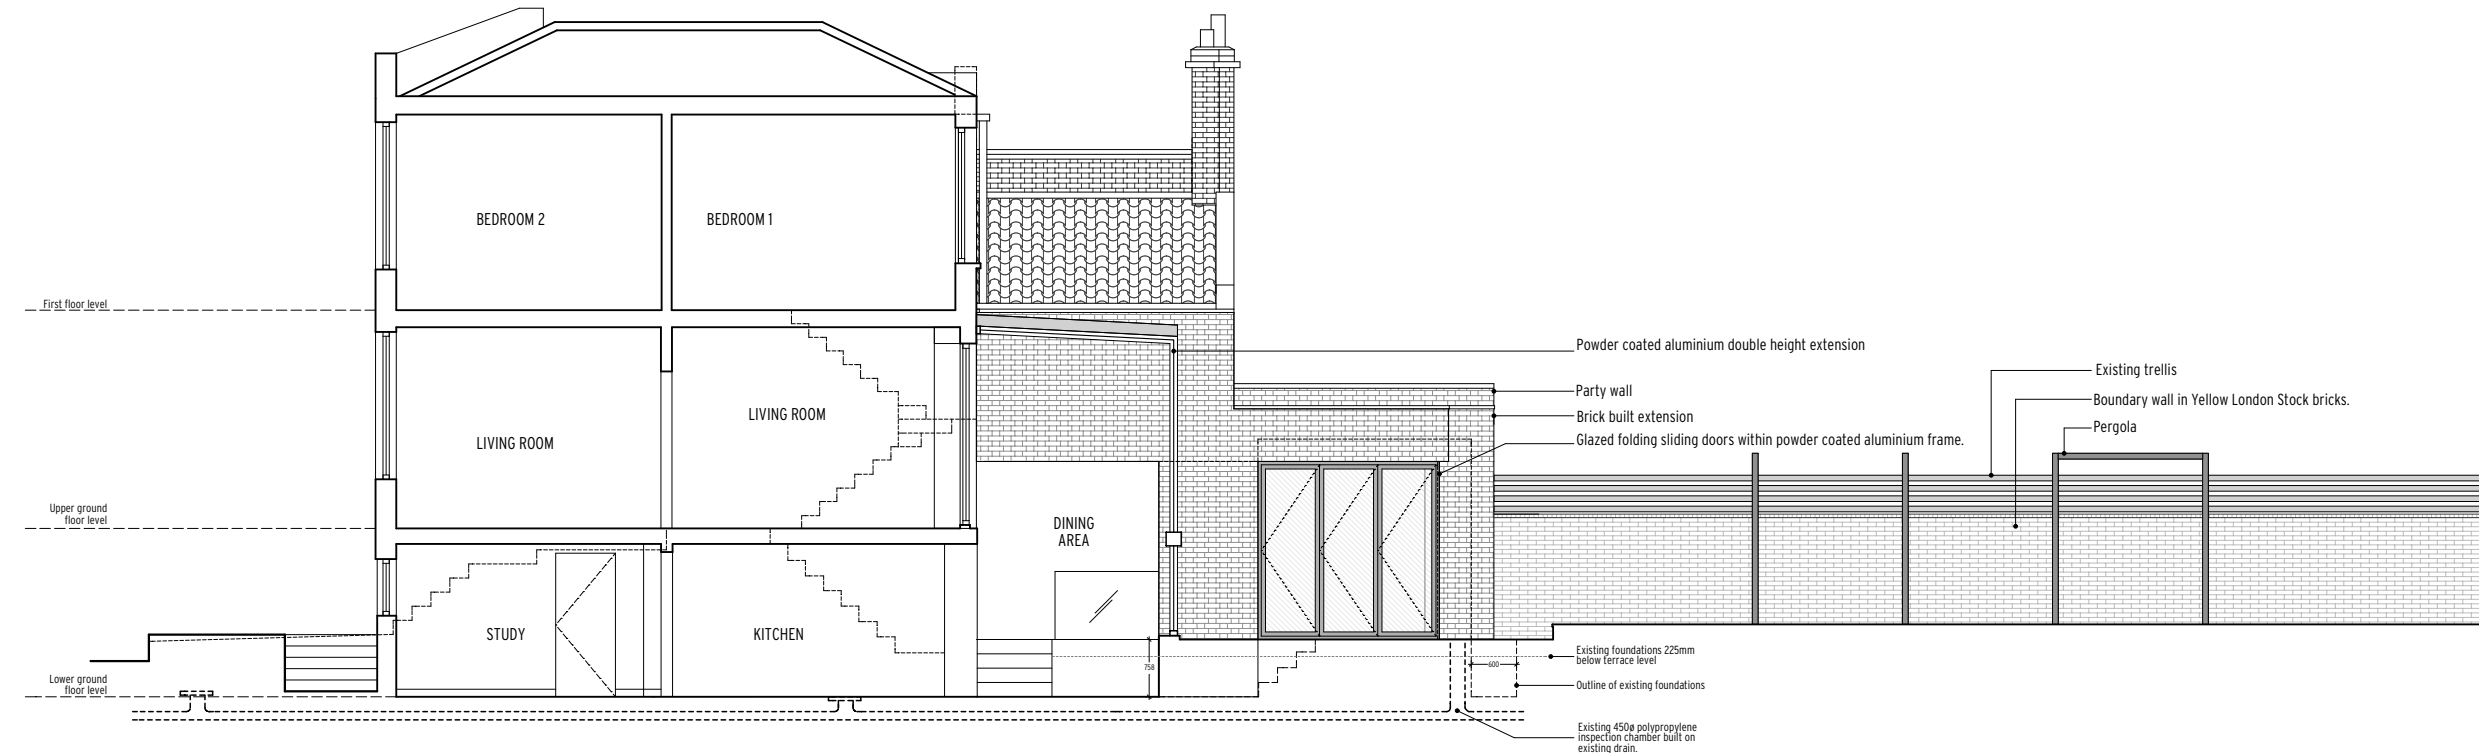

SECTION C - C

<p>Notes:</p> <p>All copyrights retained.</p> <p>All information remains the property of Gregori, Chiarotti Architects Ltd. and may not be used for any purpose whatsoever, or reproduced through any medium without the written consent of Gregori, Chiarotti Architects Ltd.</p> <p>No responsibility is accepted for unauthorised use.</p> <p>All information is subject to statutory consents, rights of light and survey.</p> <p>Do not scale from drawings - Use figured dimensions only and verify on site.</p>			
Rev.	Date	Dwn.	Description
0	2016-04-19	SP	Planning
KEY:			
Gregori ■ Chiarotti			
<p>Gregori ■ Chiarotti Architects</p> <p>United House North Road London N7 9DP Telephone +44 (0)20 7619 0522 Facsimile +44 (0)20 7619 0532 e-mail gc@gregori-chiarotti.com website www.gregori-chiarotti.com</p>			
Client:			
Mr Moody & Ms Dormer 35 Leighton Road London NW5 2QG			
Project:			
35 Leighton Road London NW5 2QG			
Status:			
PLANNING			
Drawing:			
EXISTING REAR ELEVATION & SECTIONS B_B & C_C			
Scale(s):	Date:	Dwn by:	Chd by:
1:25 @ A1 - 1:50 @ A3	Apr 2016	SP	
1:50 @ A1 - 1:100 @ A3			
Project No:	Drawing No:	Revision:	
1603	1001	0	