

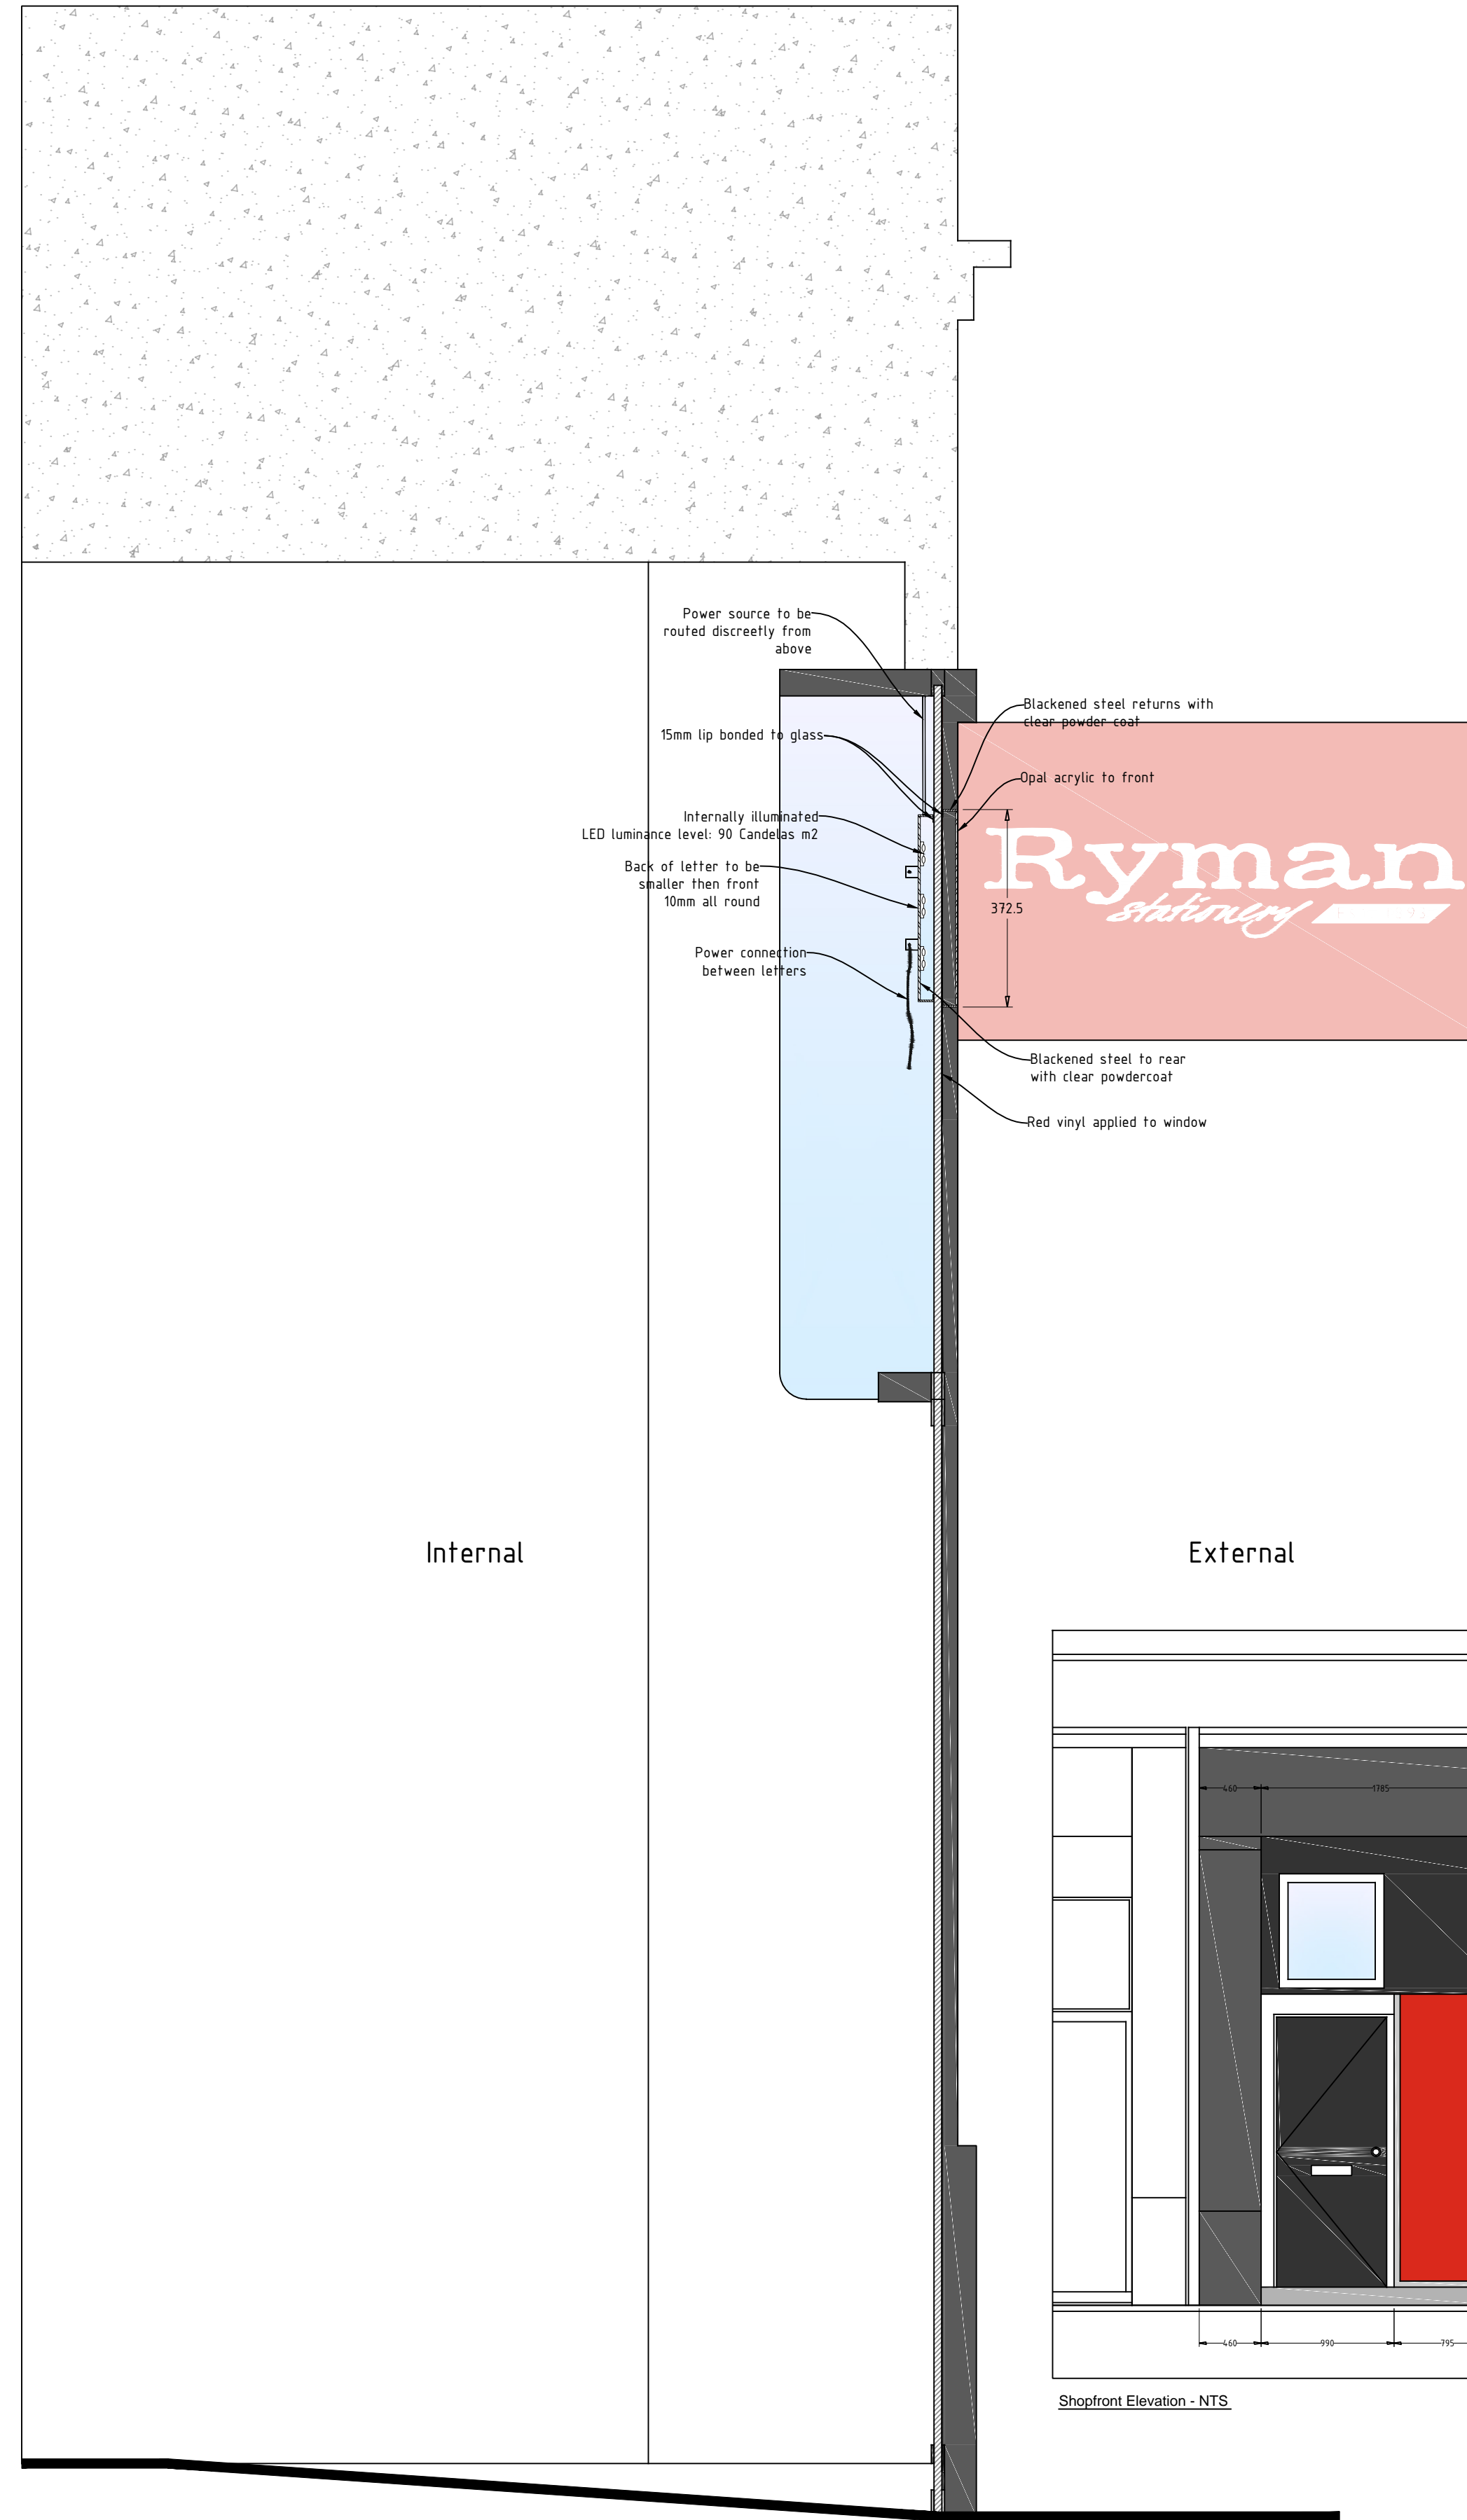



Existing Shopfront Section A-A

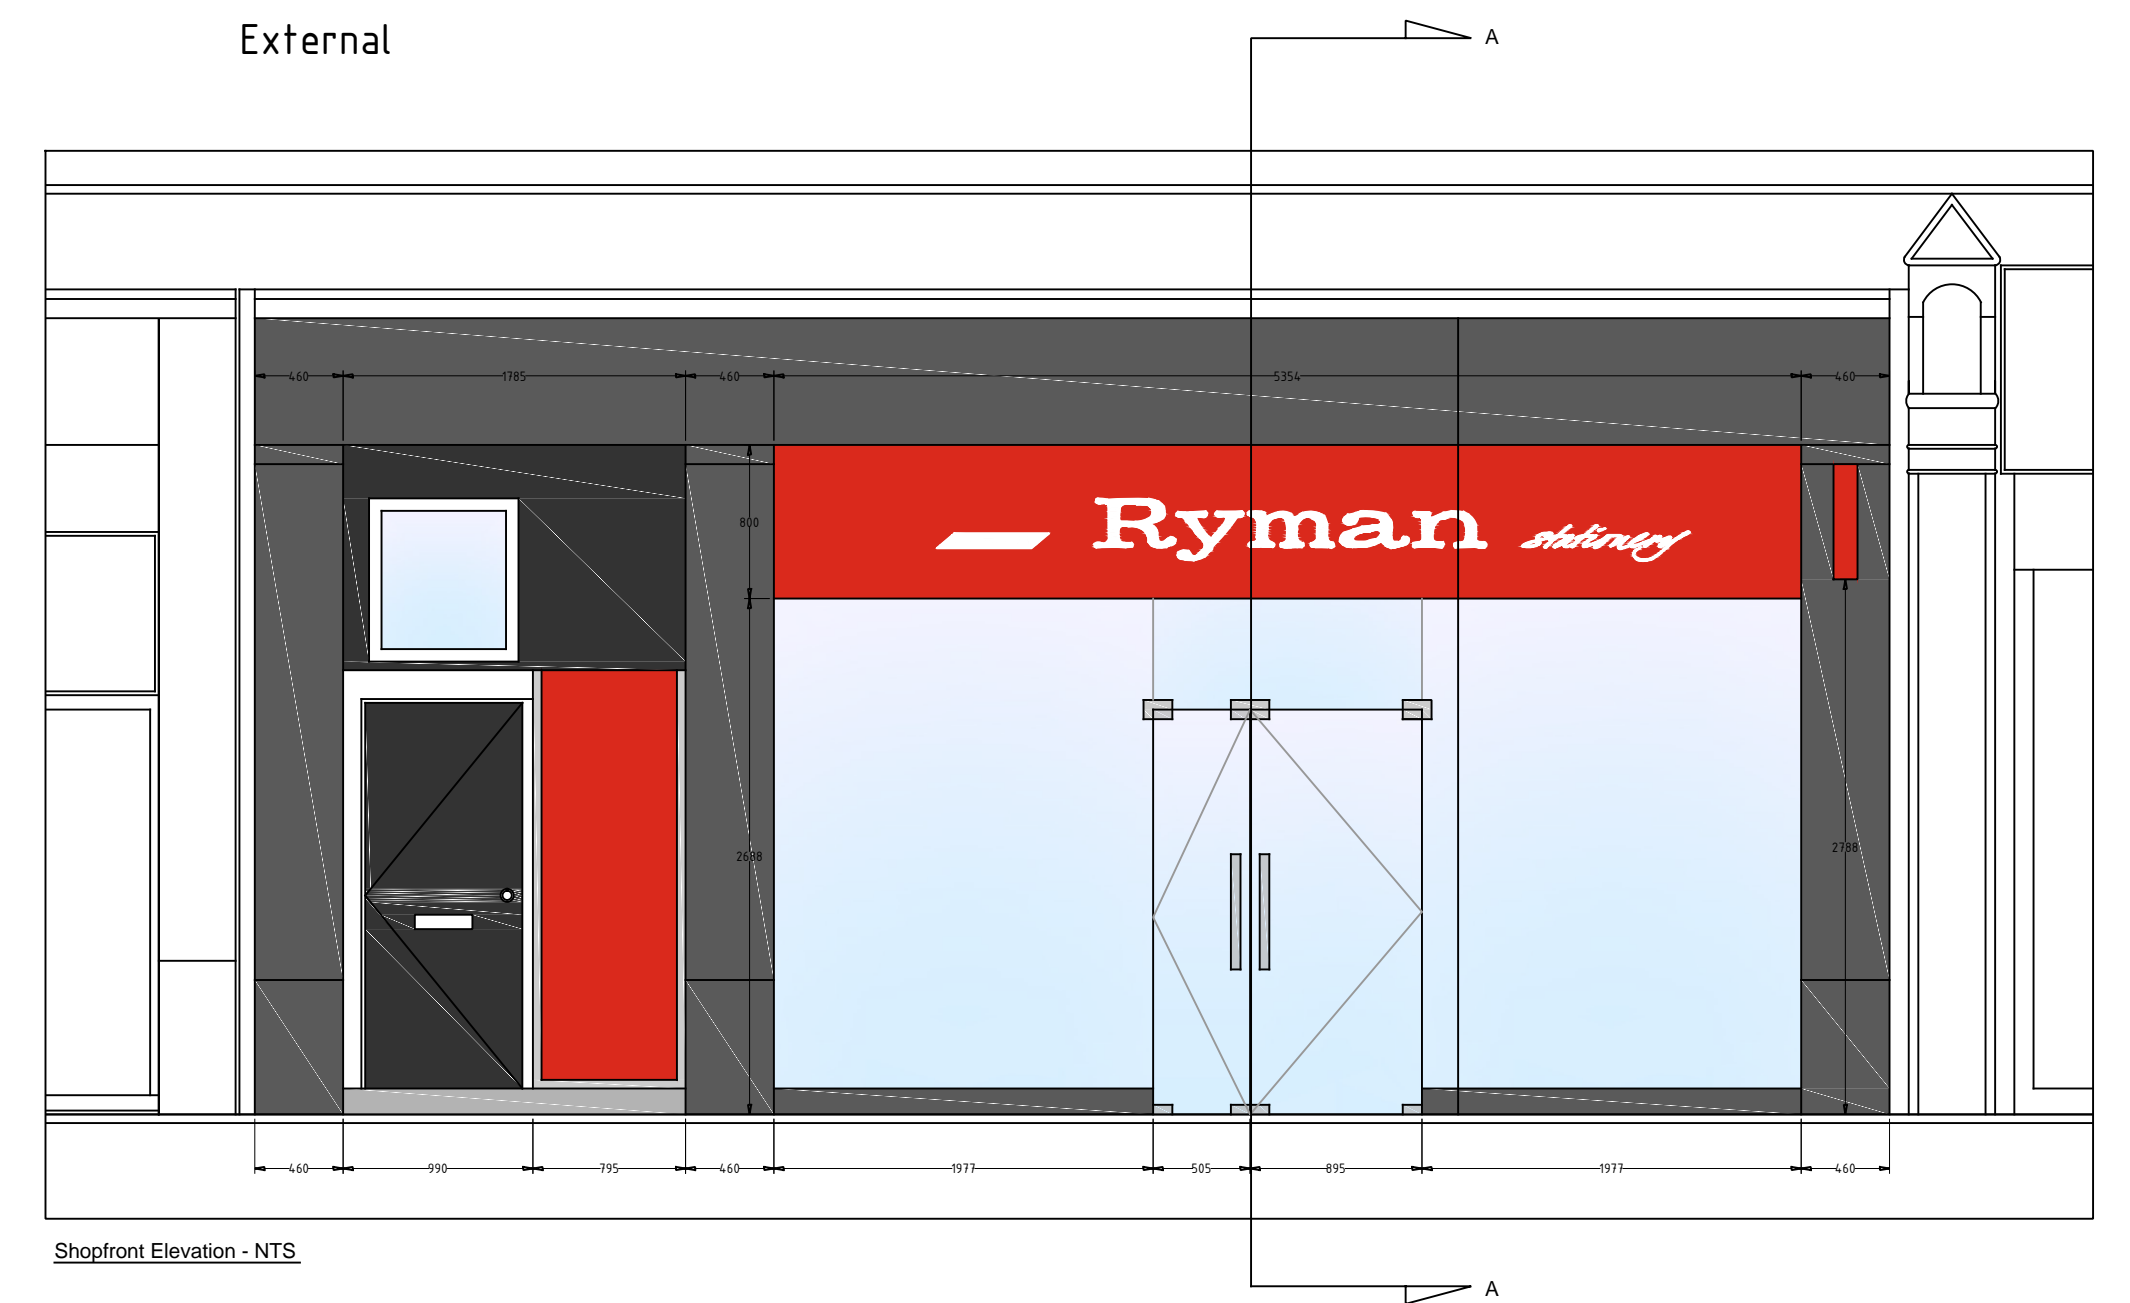

Proposed Shopfront Section A-A

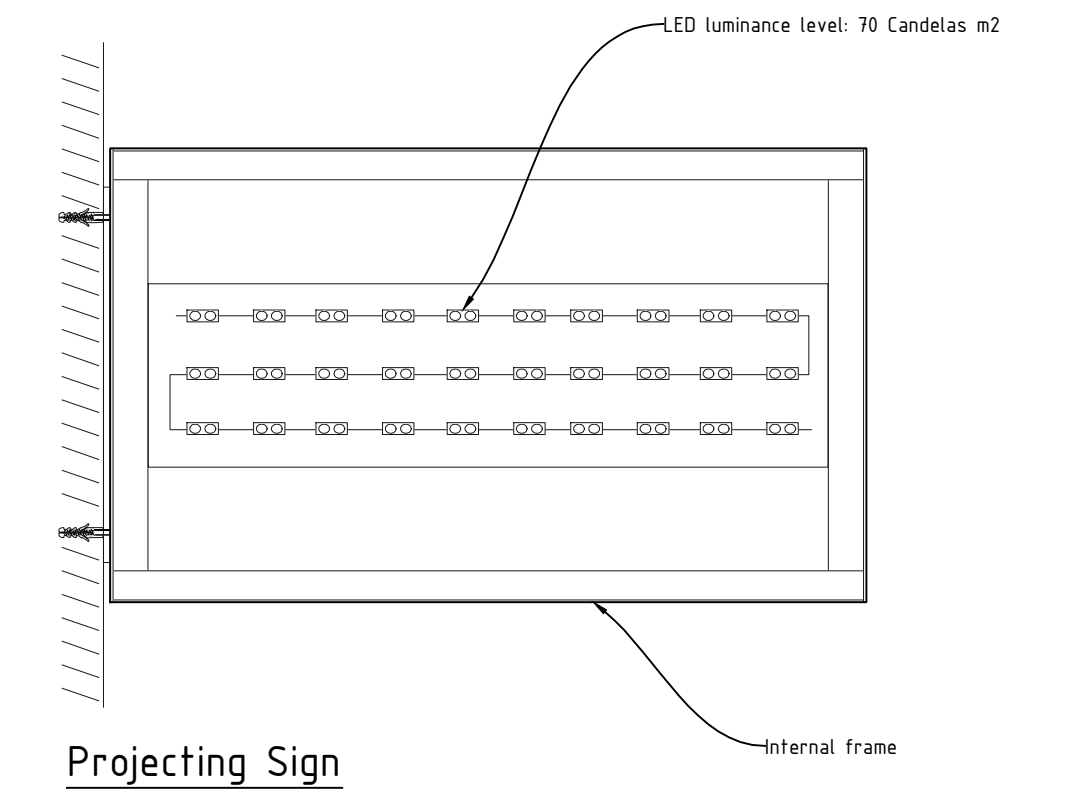

Shopfront Elevation - NTS

NOTES The drawings, arrangements, annotations and graphical presentations on this document are the property of PPS Shopfitters Ltd who retains ownership and authorship of this document in its entirety. Authorised use of this drawing is granted solely for the purpose of this specific project and location. Designers and contractors must confirm all measurements on site prior to any works commencing.	CLIENT Rymans	SCALE 1:10 @ A1		Unit 4, Kingsthorpe Business Park, Studland Road Northampton, NN2 0NE T: (01604) 791050 F: (01604) 791281 E: office@ppshopfitters.com	
	CONTRACT 160 Camden High Street London	DATE 18.04.2016			DRAWING NO. 1008-201
	DRAWING TITLE Shopfront Section A-A	DRAWN BY DE			Date 20.04.2016
	Revisions	No. Date A Layout updated 20.04.2016			