


FLAT 1, 68 FAIRHAZEL GARDENS, LONDON NW6 3SP

LOCATION / SITE PLAN SCALE 1:1250



THE SITE

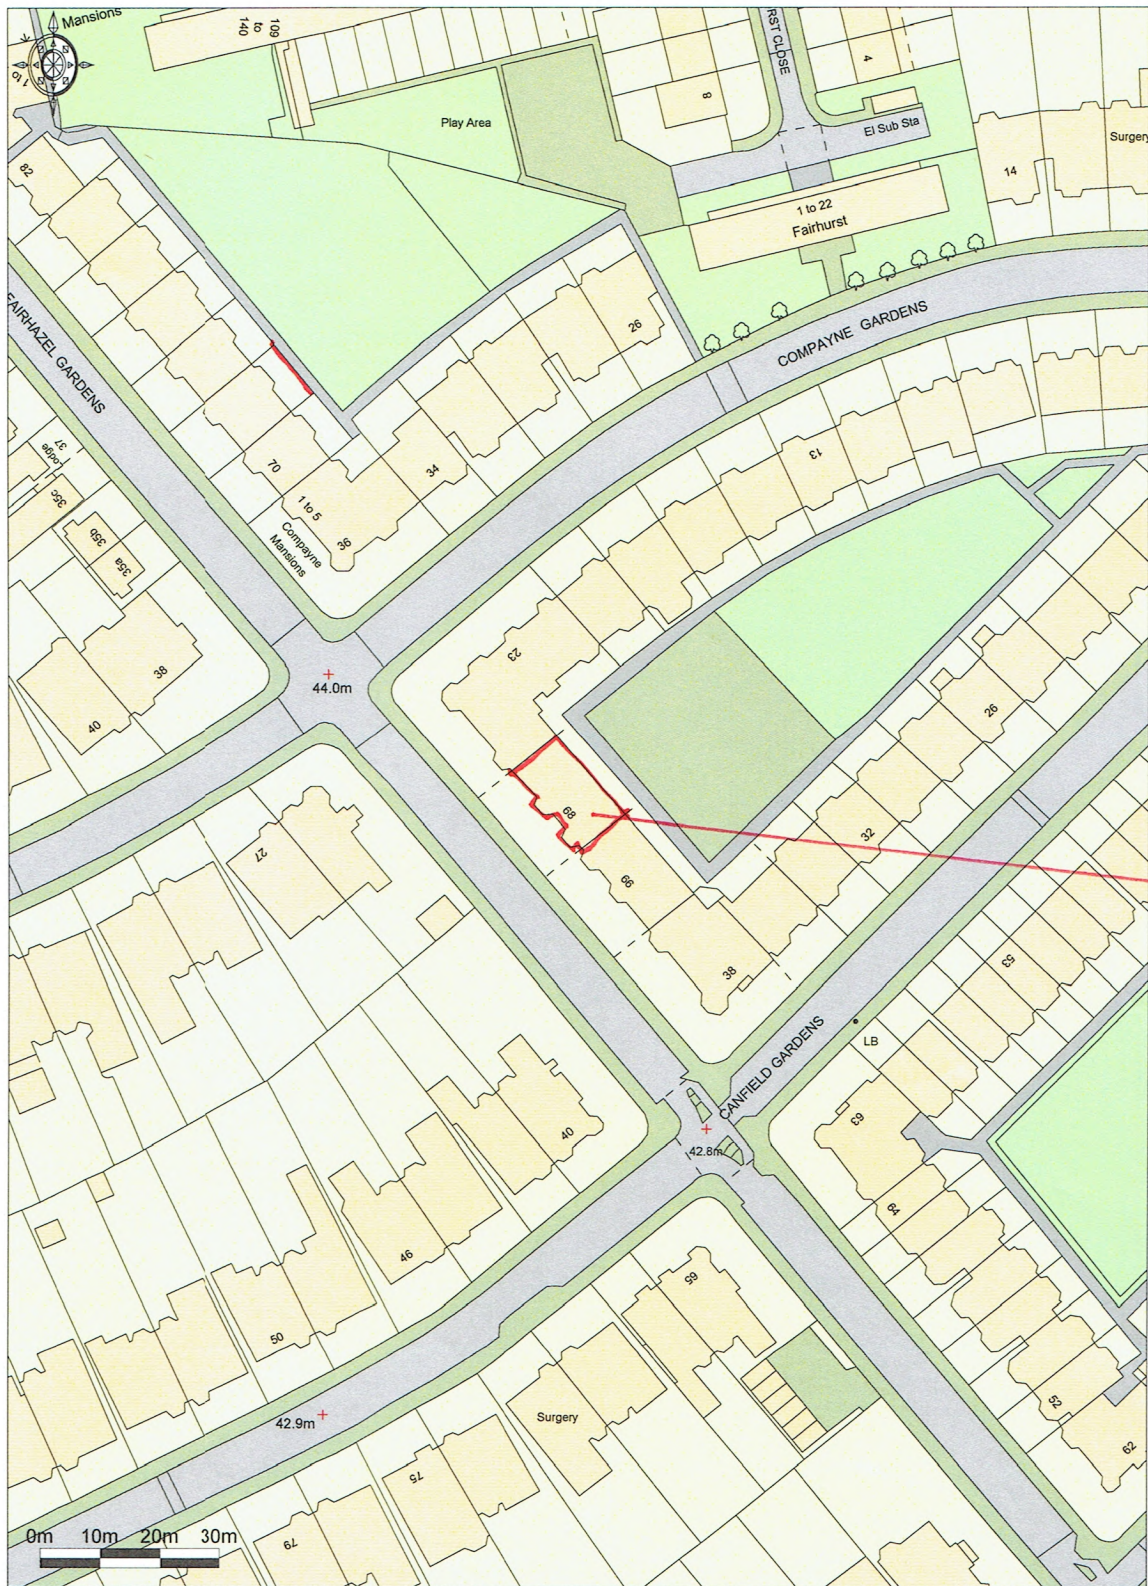

Ordnance Survey © Crown Copyright 2016. All rights reserved.
Licence number 100022432. Plotted Scale - 1:1250