



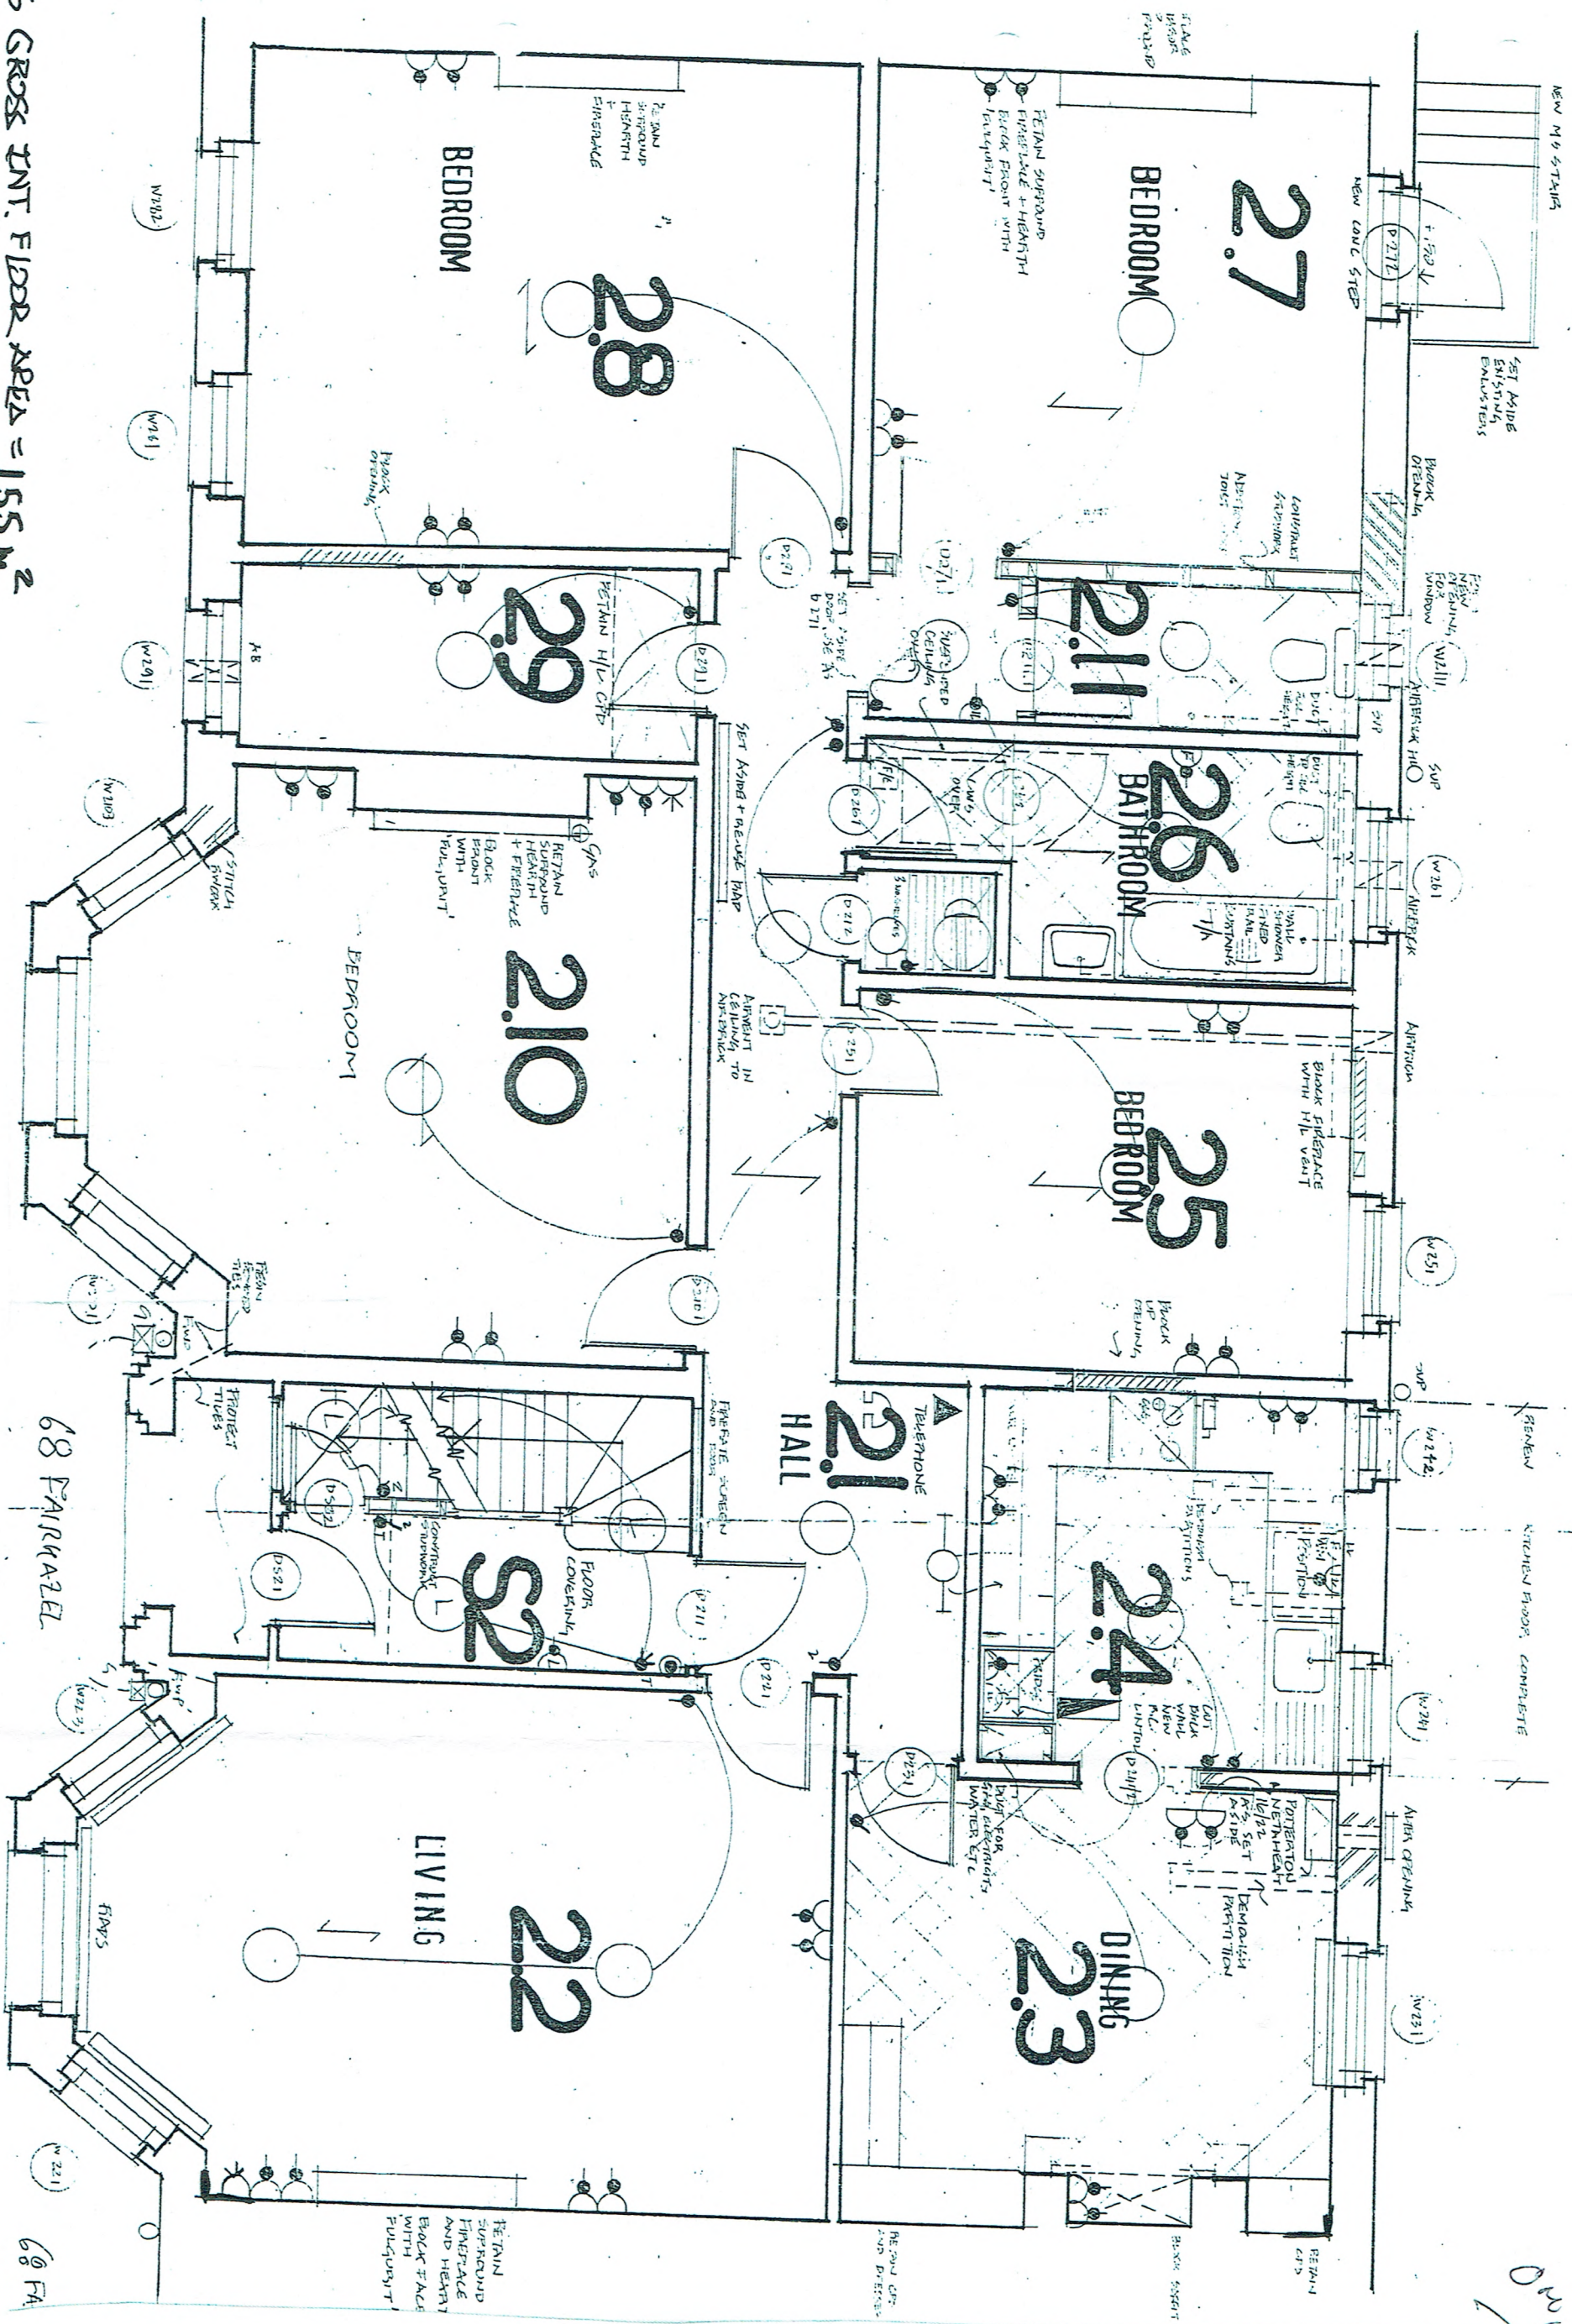

EXISTING GROSS INT. FLOOR AREA = 155 M²

Copyright Andrew Lismore Associates. No implied licence exists. This drawing should not be used to calculate areas for the purposes of valuation. Do not scale this drawing. All dimensions to be checked on site by the contractor and such dimensions to be their responsibility.		Revisions		Andrew Lismore Associates Prospect House 2A Ilchester Road London NW2 9AE Tel: 0800 542 0198 andrewlismoreassociates@gmail.com		Project Flat 1 68 Fairhazel Gdns London NW6 3SP		Drawing Existing Floor Plan		Scale at A3 1:50		Date April 2016		Drawing No. 14103/01		Drawn by		Checked by		Status	
---	--	-----------	--	--	--	---	--	--------------------------------	--	---------------------	--	--------------------	--	----------------------	--	----------	--	------------	--	--------	--

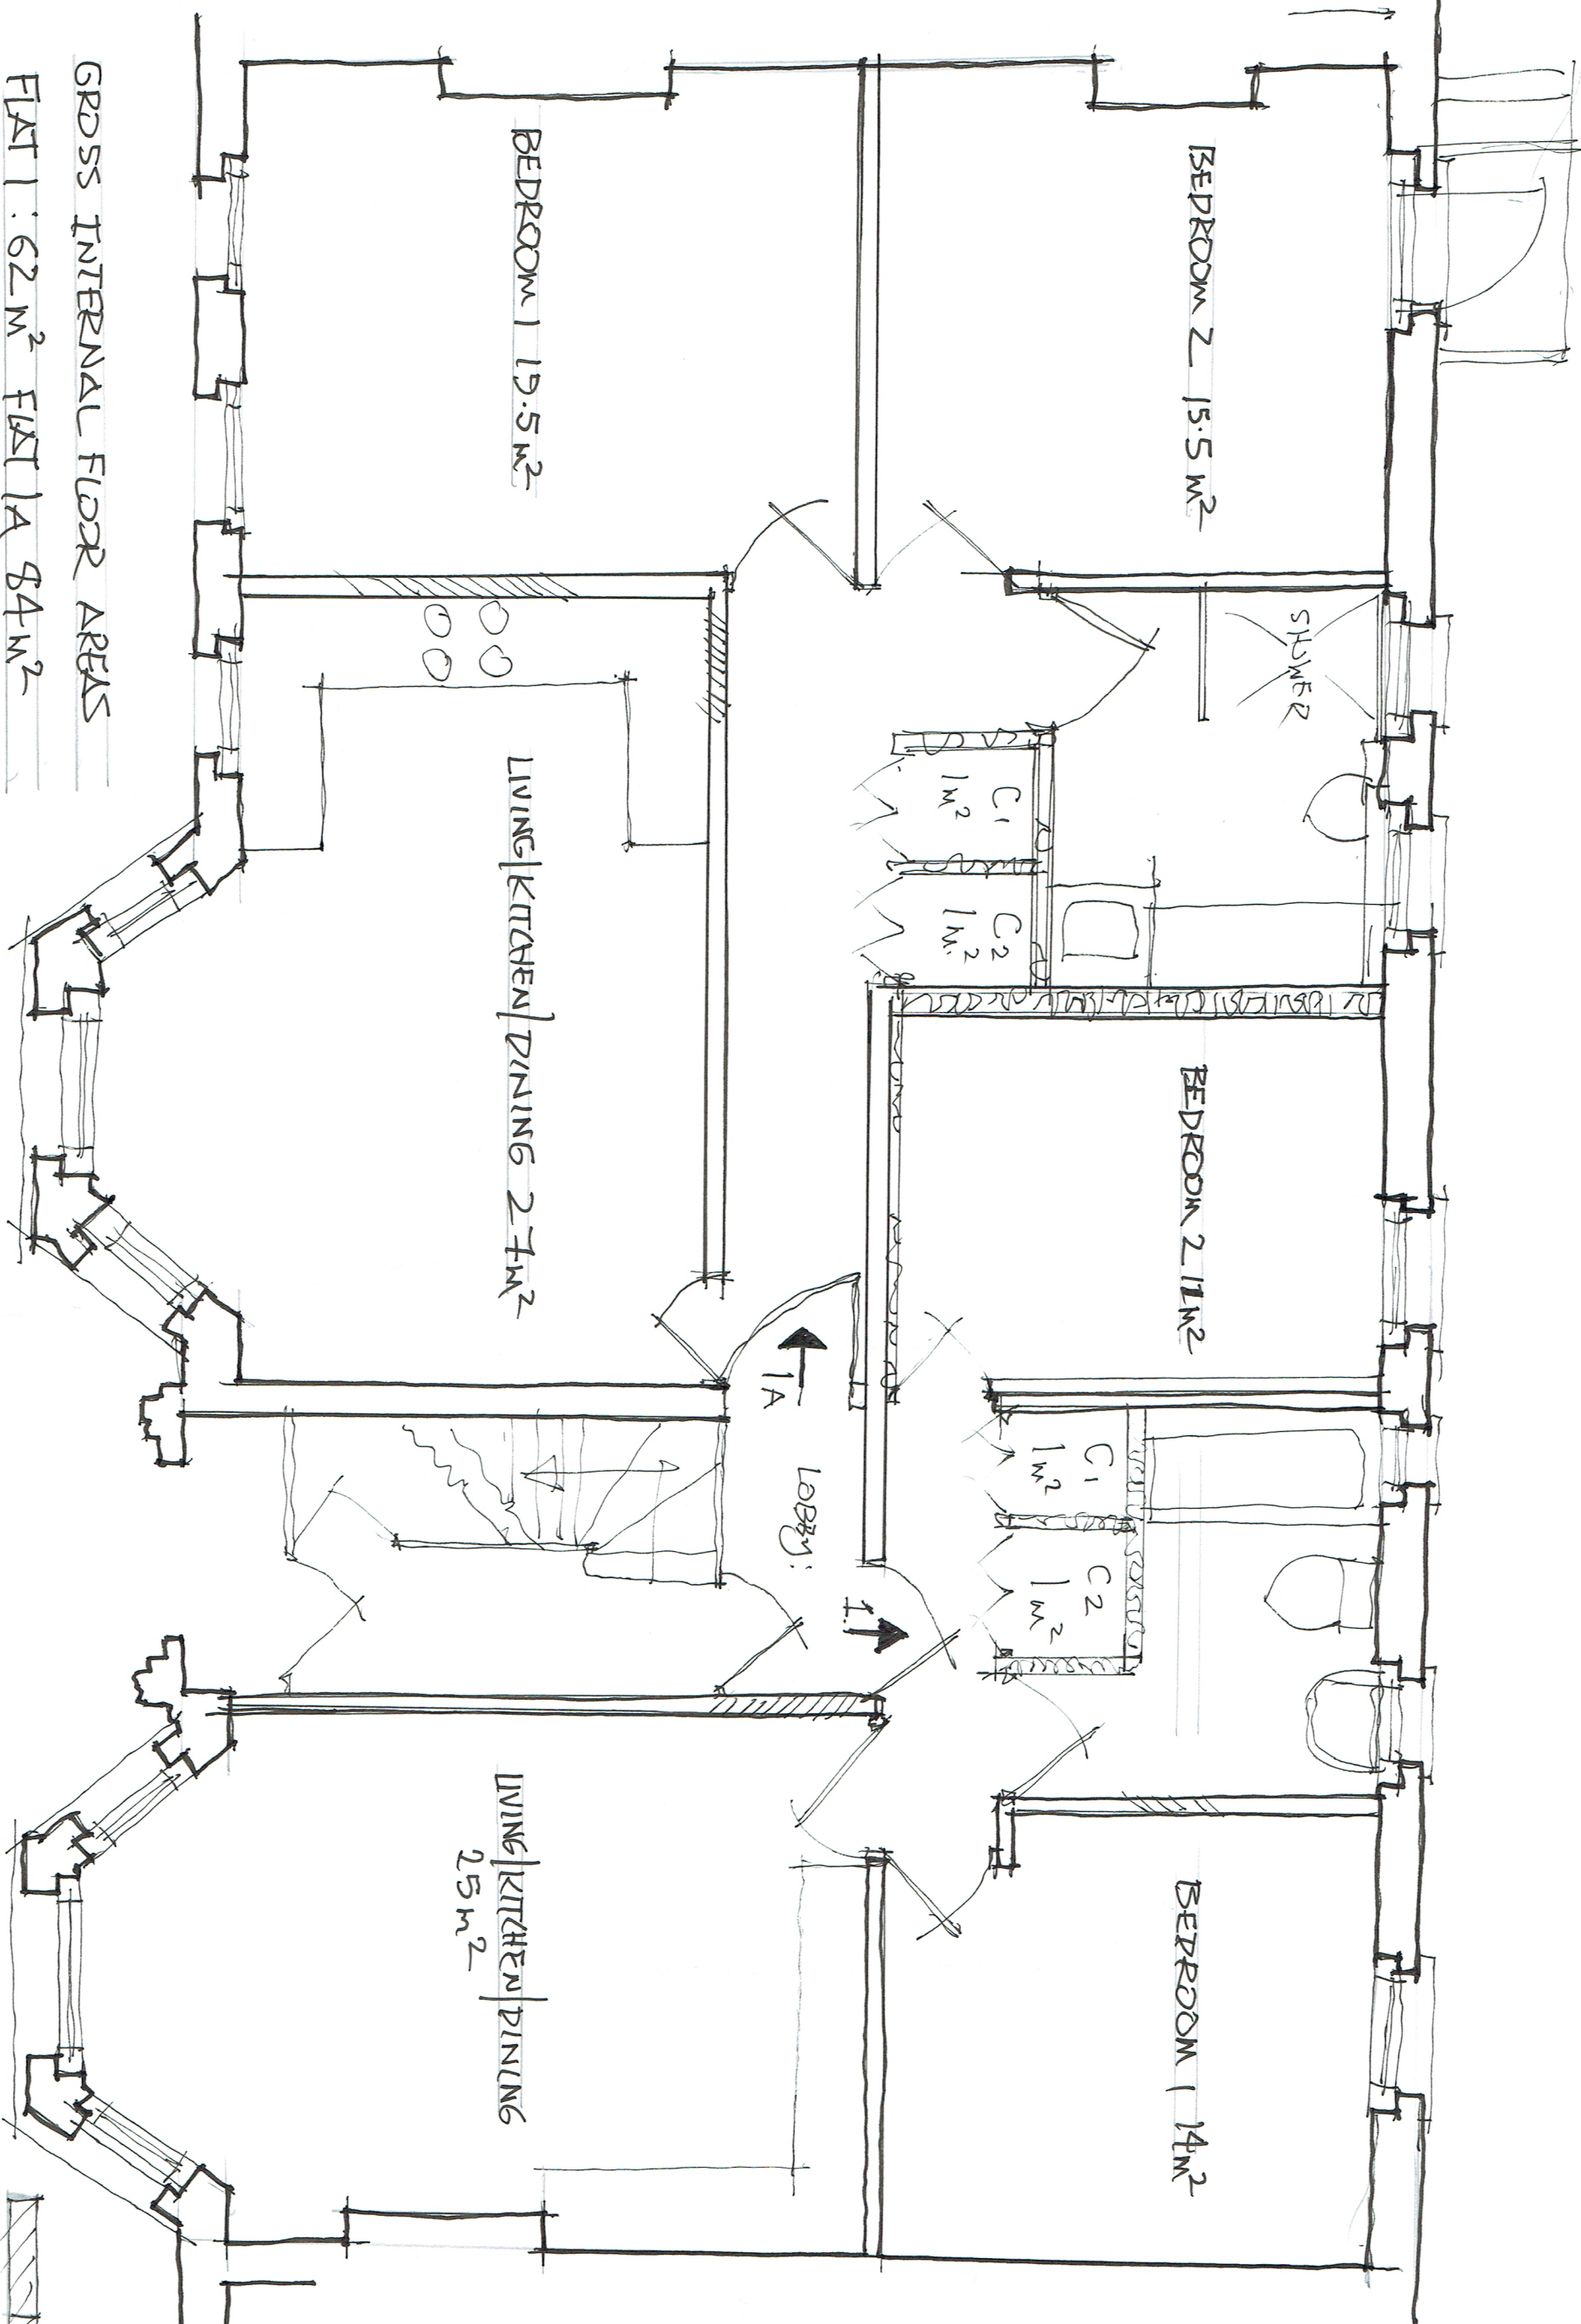

GROSS INTERNAL FLOOR AREAS
FLAT 1: 62 m² FLAT 1A 84 m²

Copyright Andrew Lismore Associates. No implied licence exists. This drawing should not be used to calculate areas for the purposes of valuation. Do not scale this drawing. All dimensions to be checked on site by the contractor and such dimensions to be their responsibility.			Revisions		Andrew Lismore Associates Prospect House 2Athenaeum Road London N20 9AF Tel : 0800 542 0198 andrewlismoreassociates@gmail.com		Project Flat 1 68 Fairhazel Gdns London NW6 3SP		Drawing Proposed Plan		Scale at A3 1:50		Date April 2016		Drawing No. 14103/PA/02		Drawn by		Checked by		Status PLANNING	
---	--	--	-----------	--	---	--	---	--	--------------------------	--	---------------------	--	--------------------	--	-------------------------	--	----------	--	------------	--	--------------------	--