




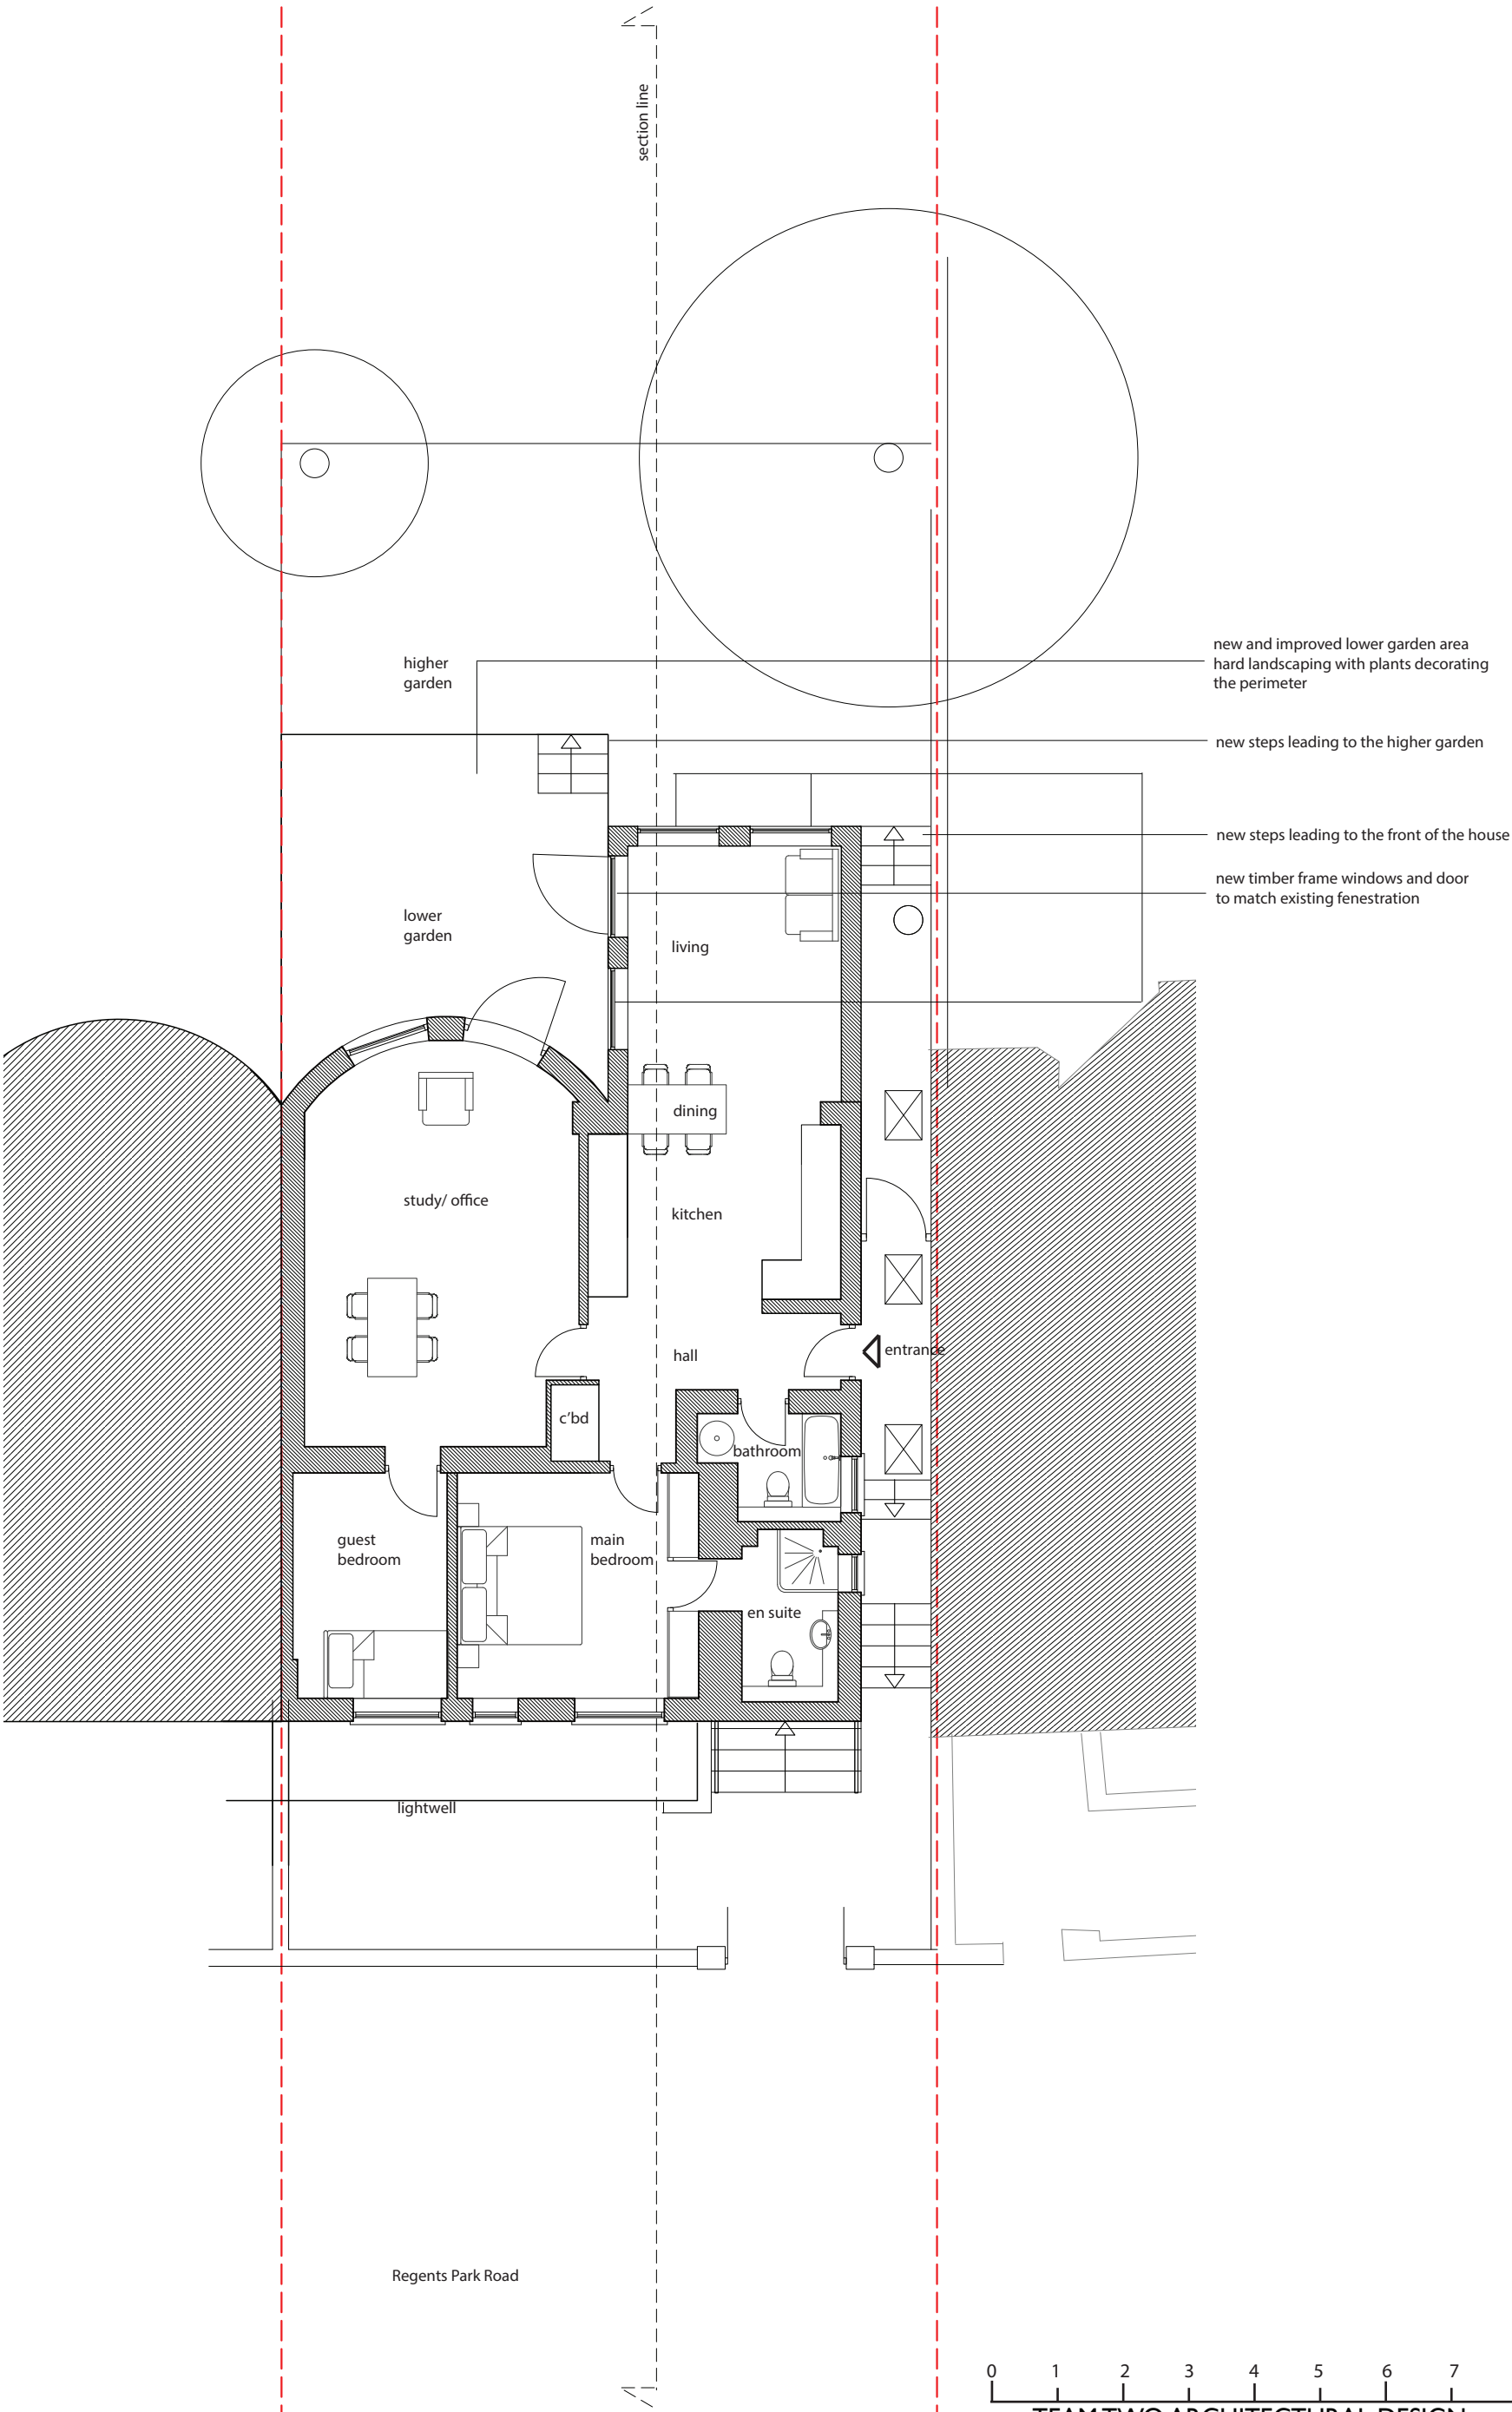


 

TEAM TWO ARCHITECTURAL DESIGN

11 Regents Park Road	DWG No. PP02
proposed roof plan	Scale 1:100 at A3

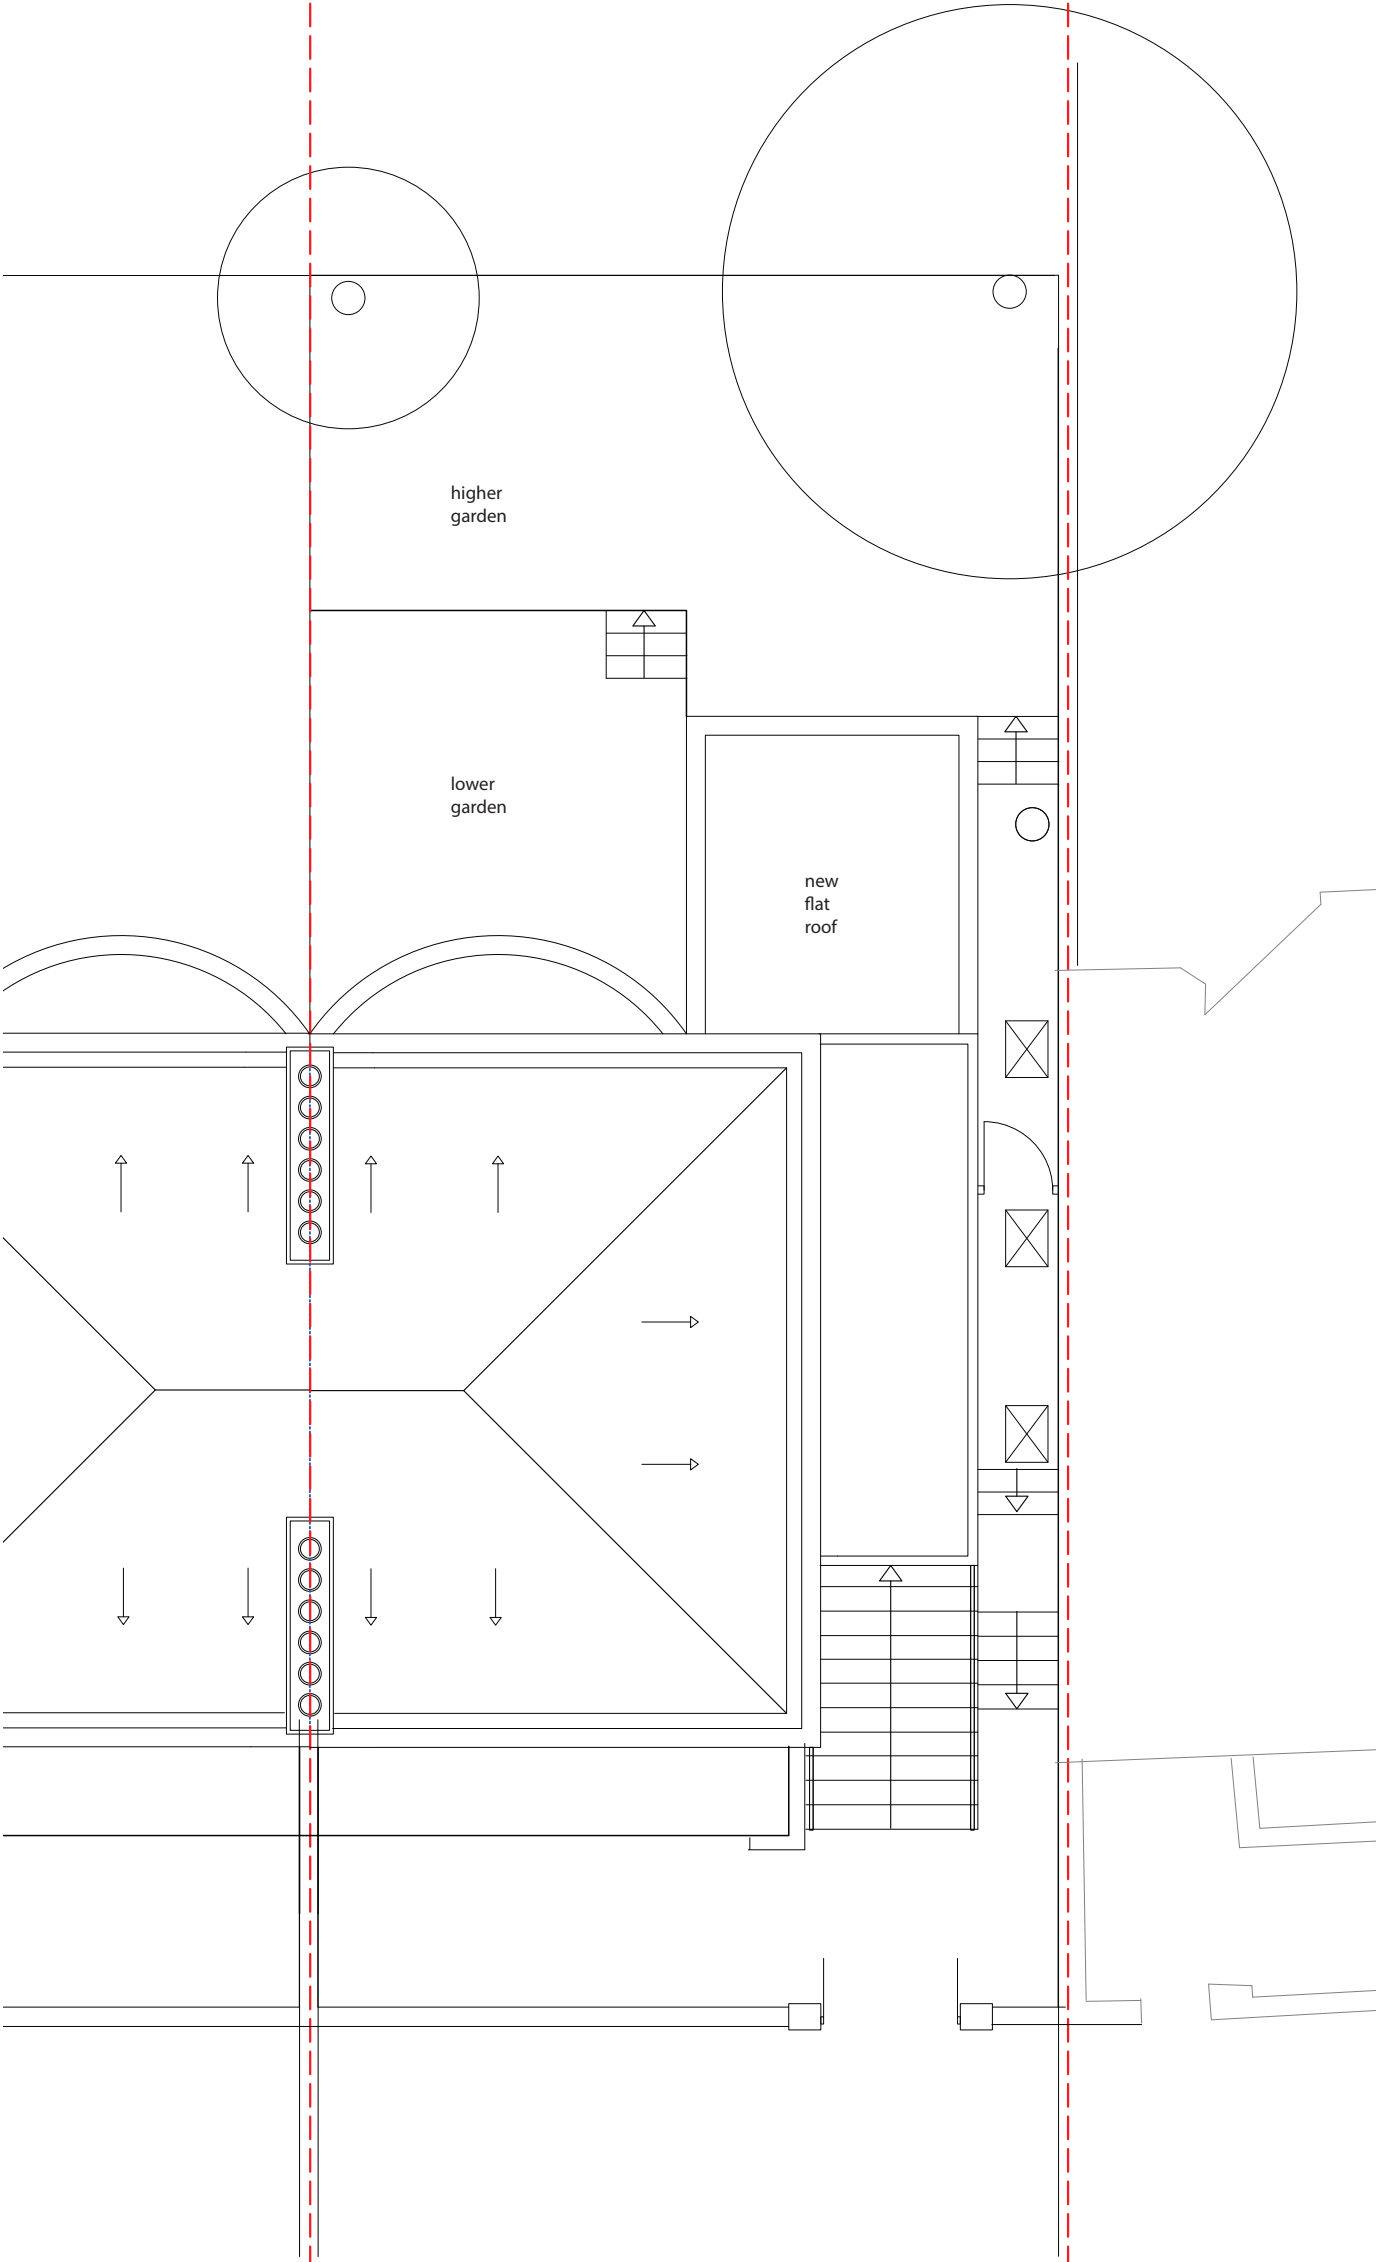

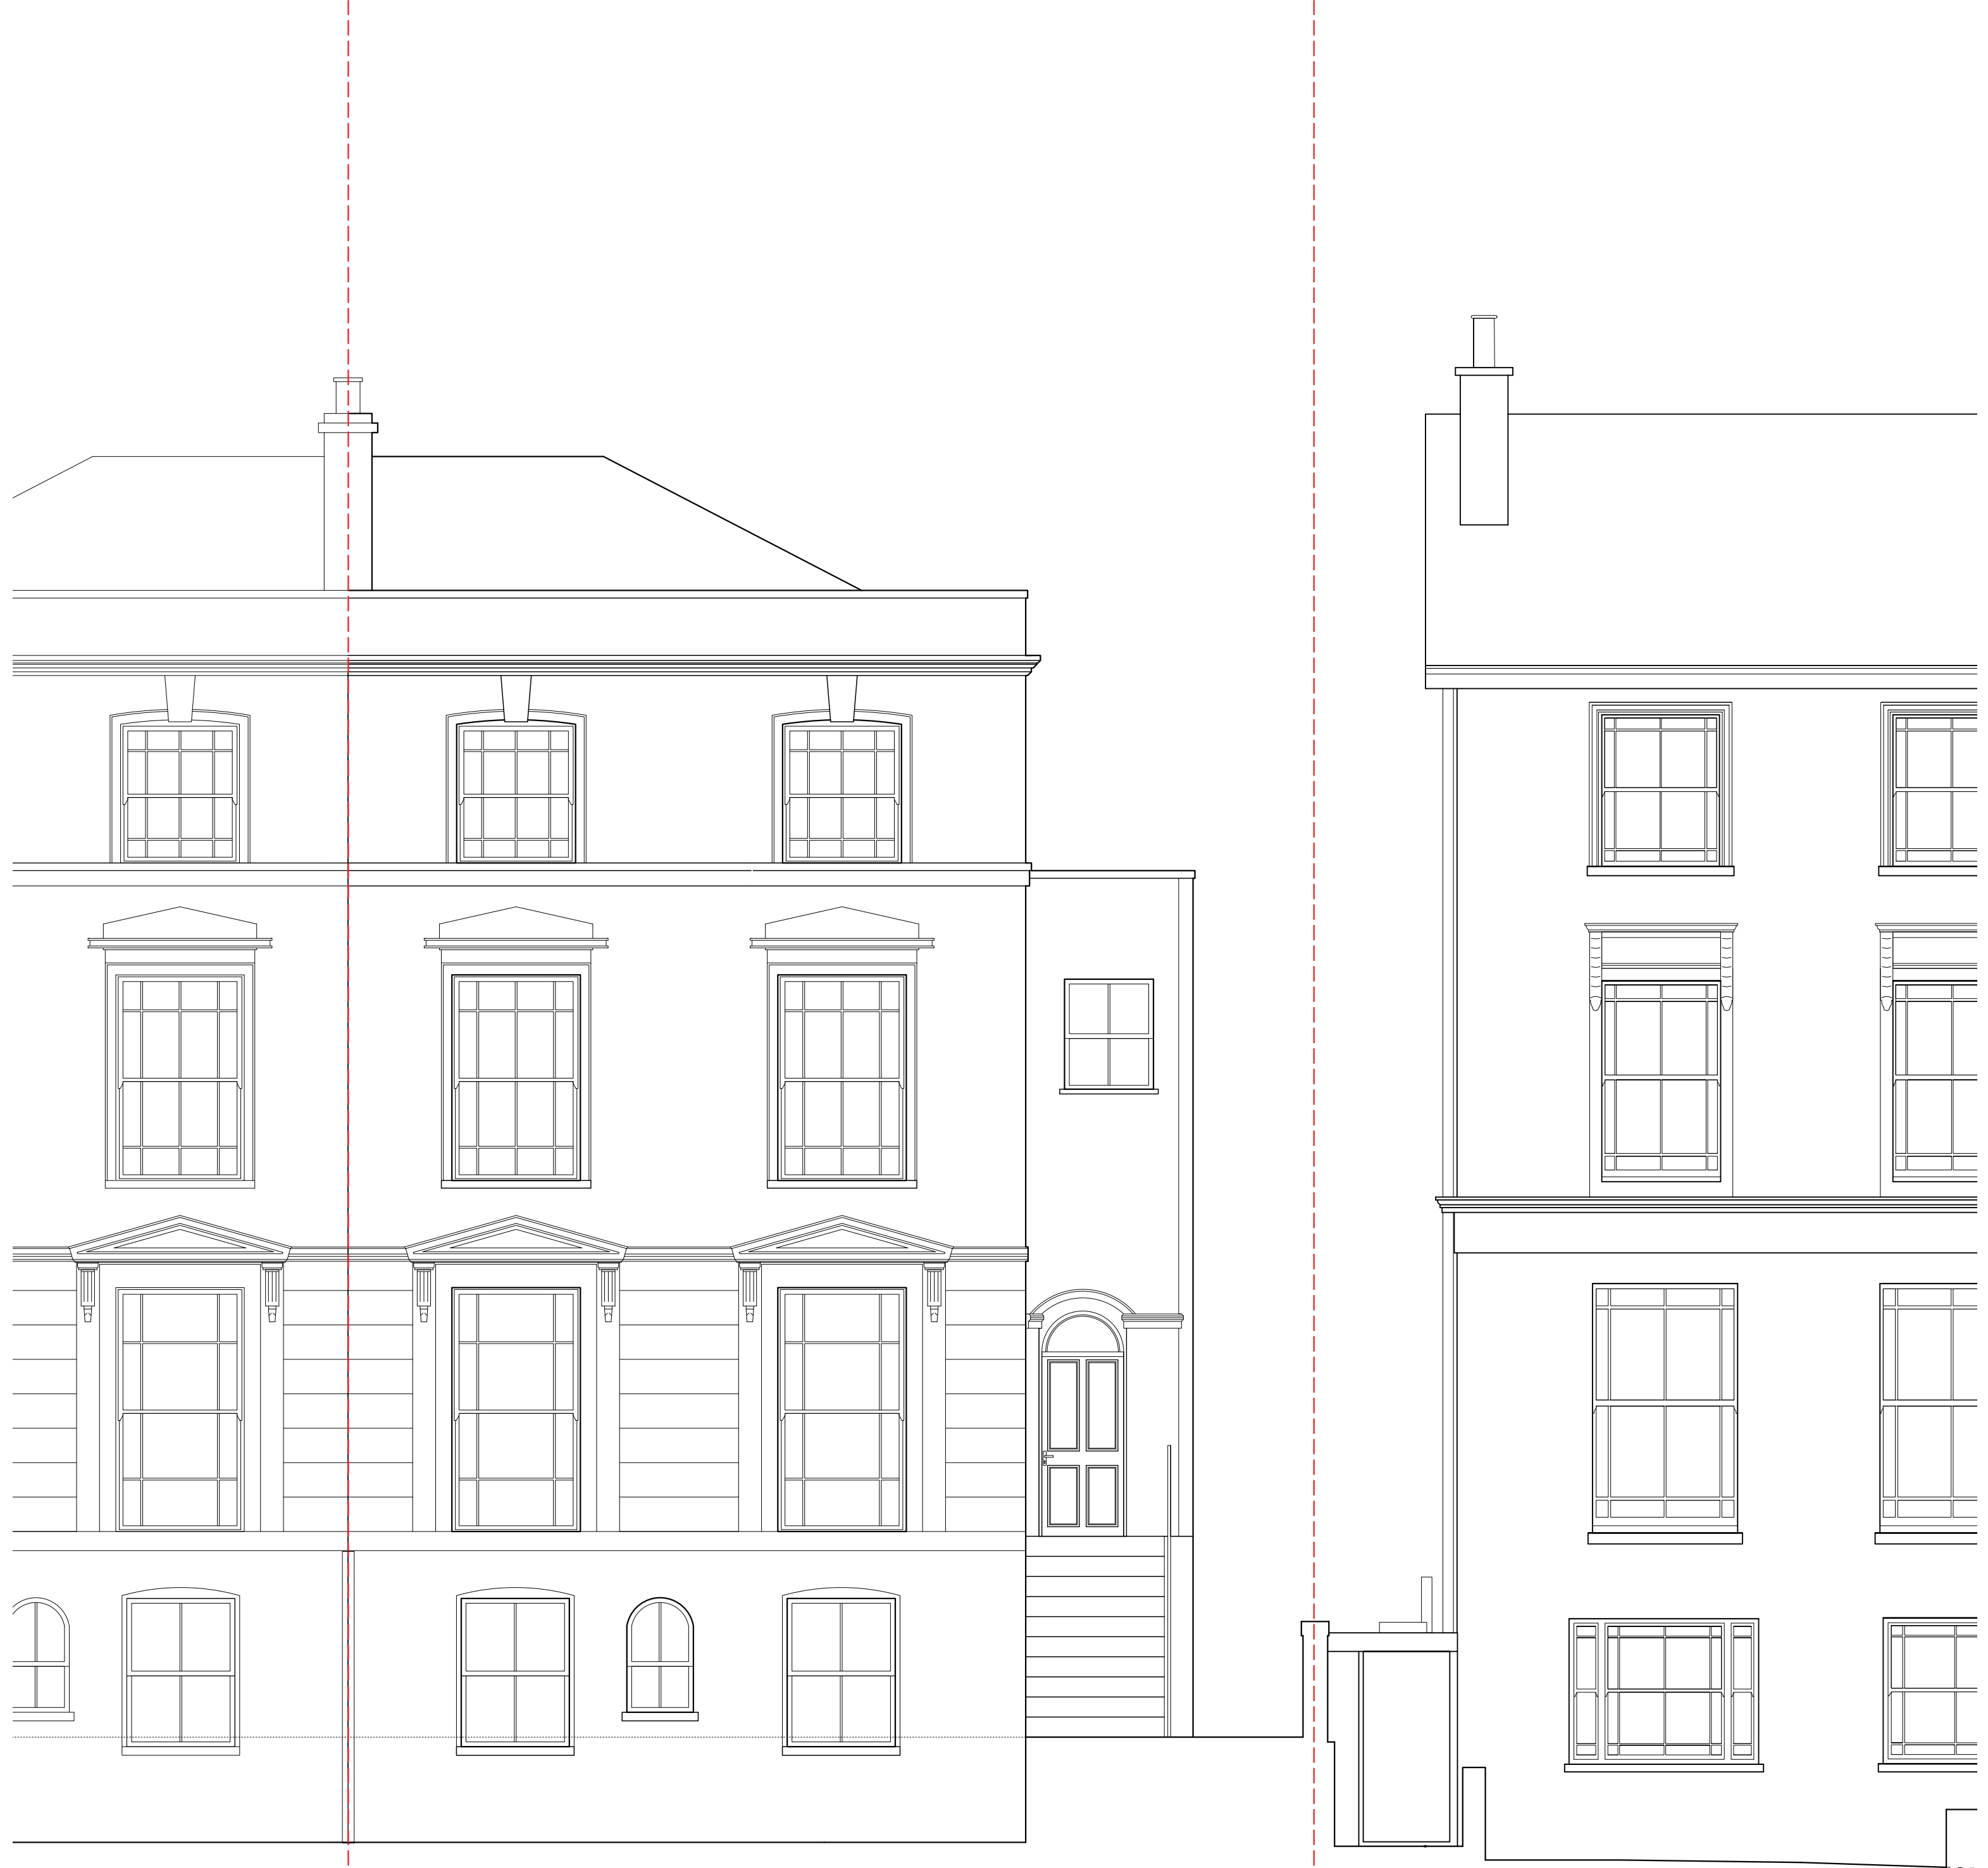

* NO CHANGE TO EXISTING

00.511.522.533.54

TEAM TWO ARCHITECTURAL DESIGN

11 Regents Park Road

proposed front elevation *

DWG No. EE01

Scale 1:50 at A2



0 0.5 1 1.5 2 2.5 3 3.5 4m

TEAM TWO ARCHITECTURAL DESIGN

11 Regents Park Road

DWG No. PE02

proposed side elevation

Scale 1:50 at A2



white render
finish to match
existing

proposed flat
roof extension

proposed timber
frame windows
to match existing
fenestration

higher garden
ground line

0 0.5 1 1.5 2 2.5 3 3.5 4m


TEAM TWO ARCHITECTURAL DESIGN

11 Regents Park Road

DWG No. PE03

proposed rear elevation

Scale 1:50 at A2

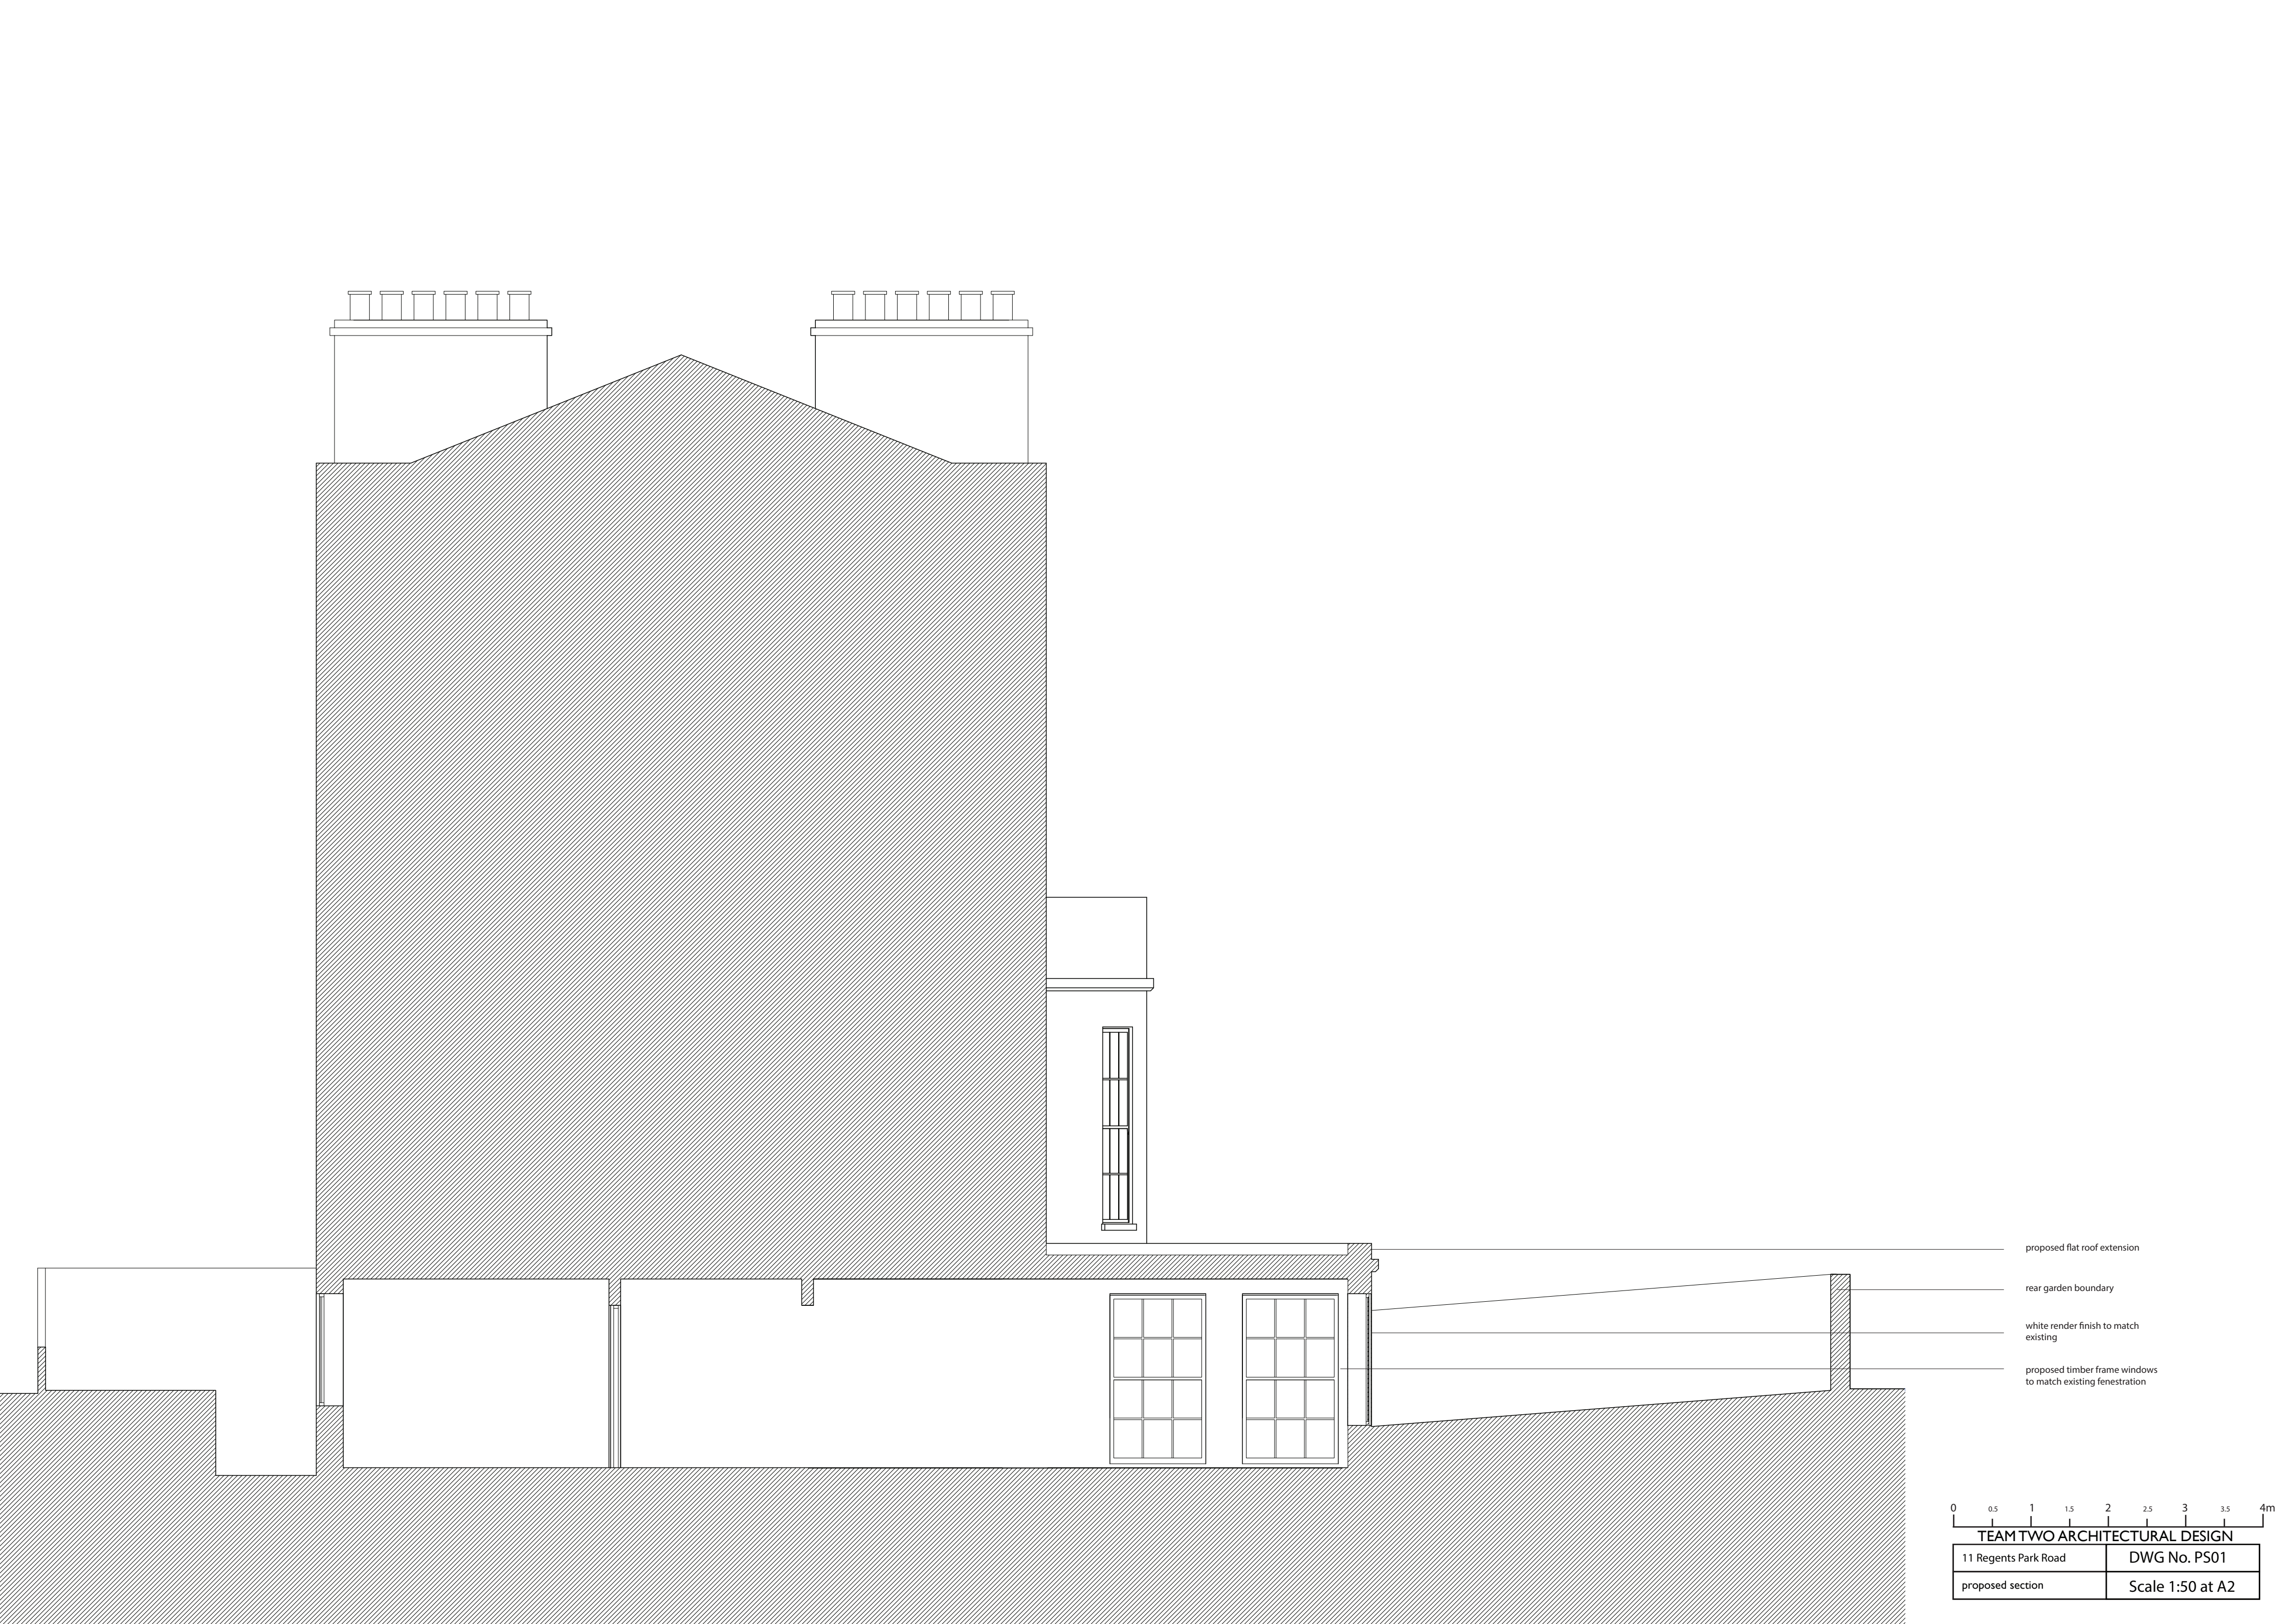

proposed flat roof extension

rear garden boundary

white render finish to match existing

proposed timber frame windows to match existing fenestration

0 0.5 1 1.5 2 2.5 3 3.5 4m

TEAM TWO ARCHITECTURAL DESIGN

11 Regents Park Road

DWG No. PS01

proposed section

Scale 1:50 at A2