

Rev.	Description	By Date

SUNAN

architecture + design

94 College Rd, Bromley, Kent BR1 3PF

t:020 8313 3098 m:078 9876 4423

info@sunanarchitecture.com / www.sunanarchitecture.com

EXISTING/PROPOSED

Purpose
PLANNING


Client:
Private

Project:
267 Eversholt Street, London NW1 1BA

Title
Front Elevation

By: SS	Date: 02.03.15
Project No: 16104	Scale: 1:100@A3

Dwg. No. 16104-X-200	Rev. +
-------------------------	-----------

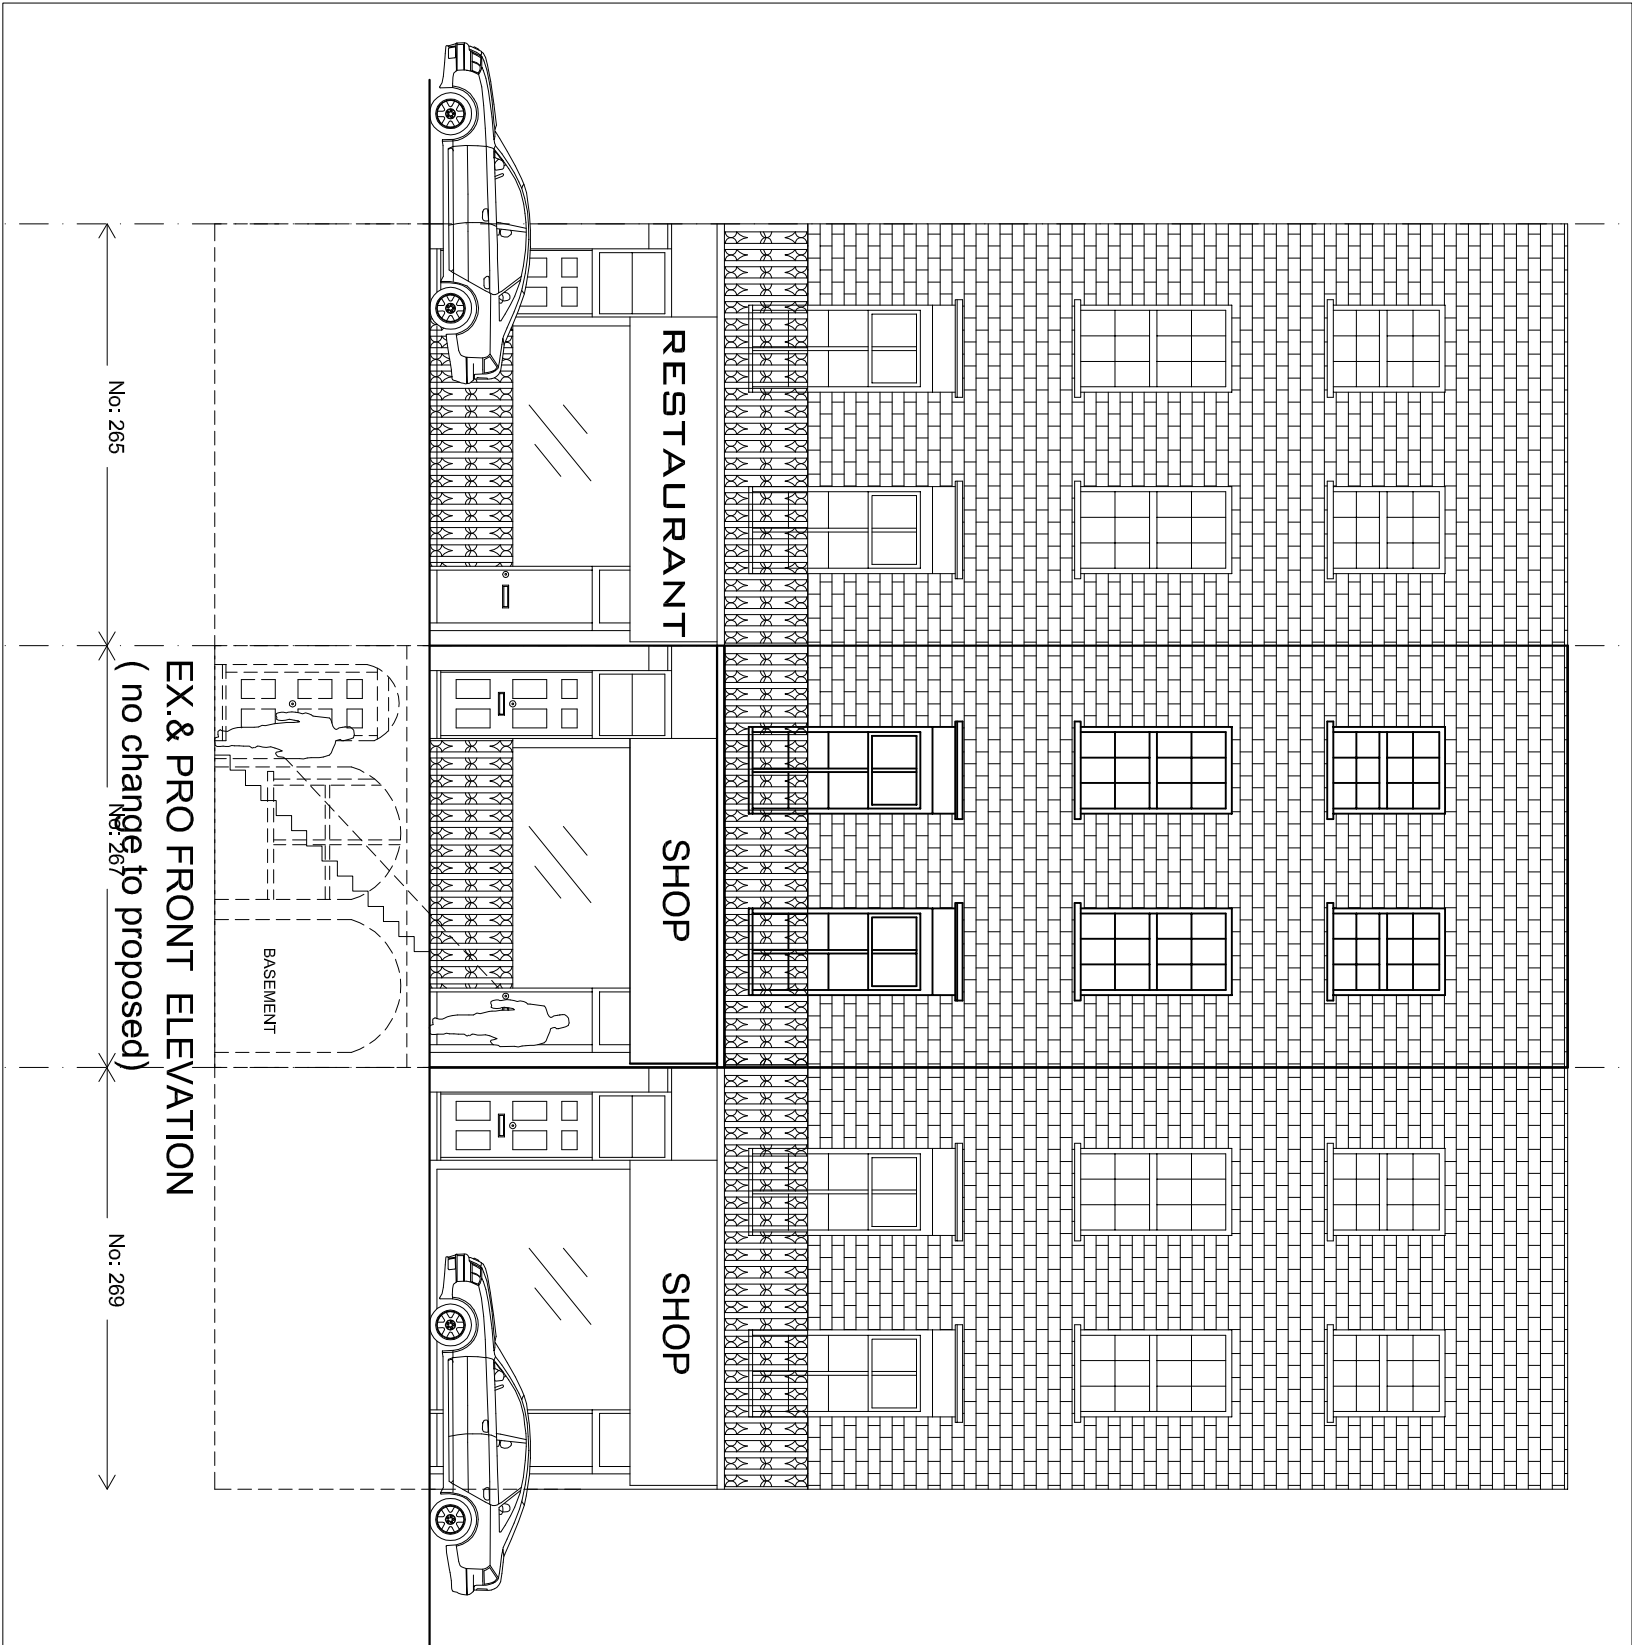

Scale 1/100