


© This drawing remains the property of SUNAN architecture+design and shall not be reproduced in part or whole without the written consent of SUNAN Architecture+design.

Do not Scale this drawing.
All Dimensions to be verified on site by Main Contractor before the commencement of any work.
The drawing is to be read with all related drawings/specifications and Engineers drawings and other relevant information.

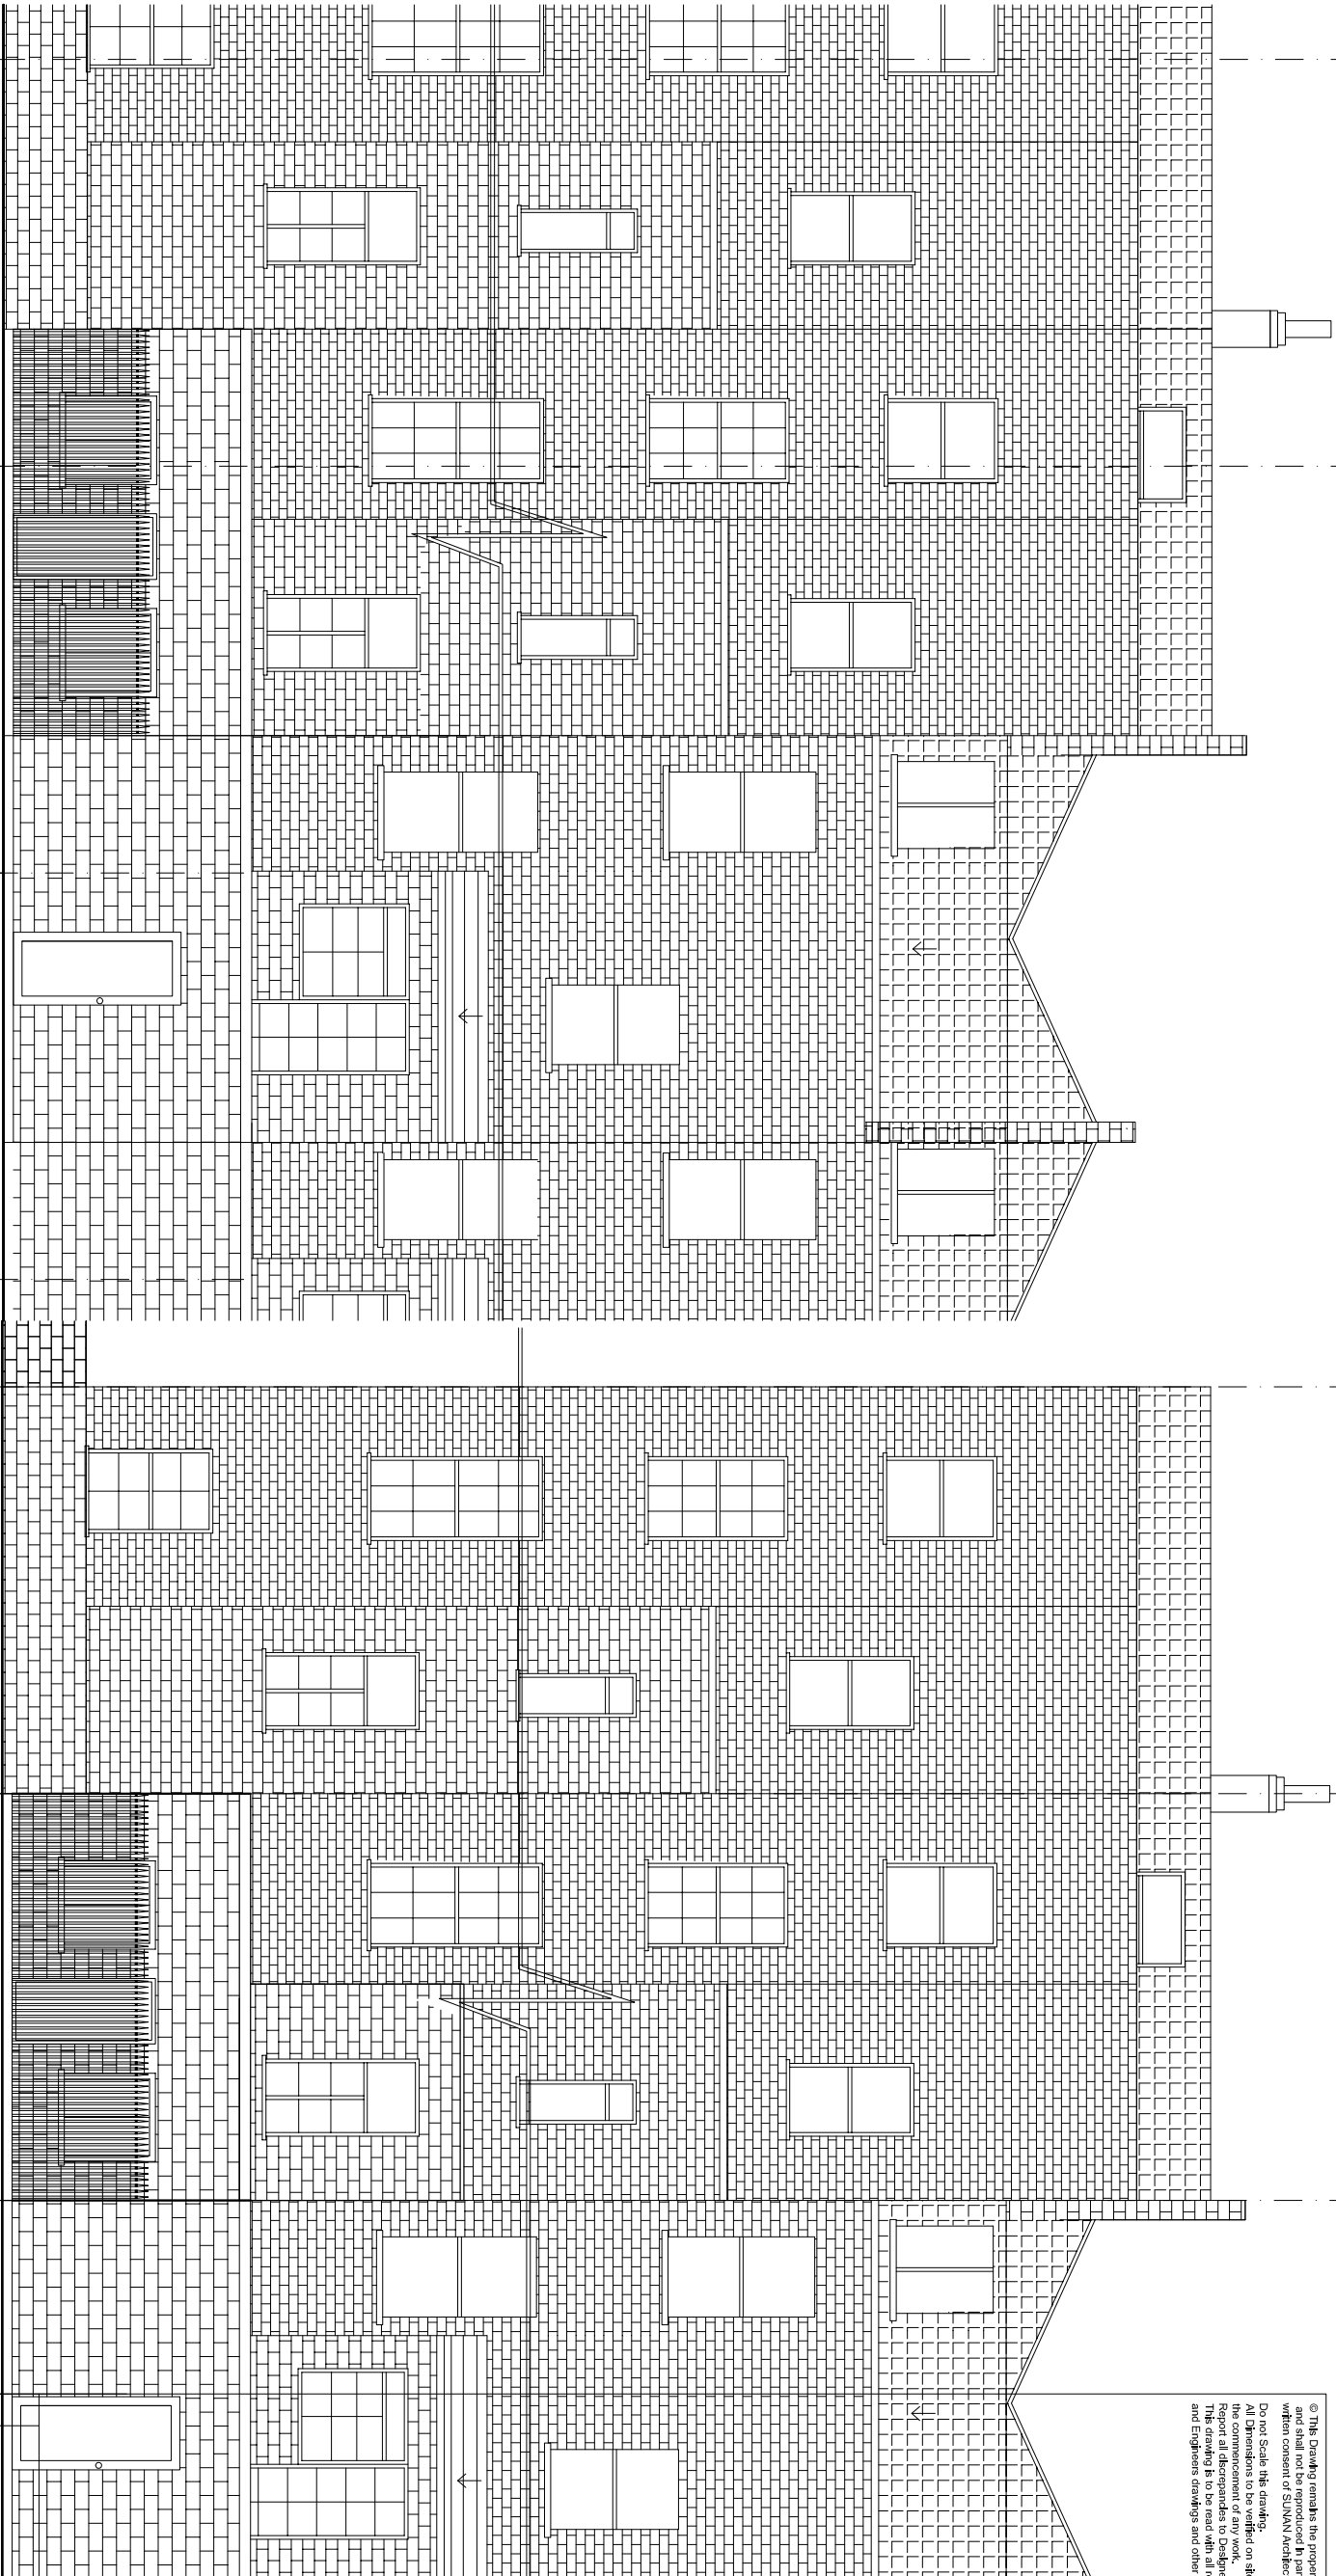

Rev.	Description	By	Date

SUNAN
architecture + design

94 College Rd Bromley, Kent BR1 3PF
t:020 8313 3098 m:078 9876 4423
info@sunanarchitecture.com / www.sunanarchitecture.com

EXISTING / PROPOSED

No: 265

Purpose

PLANNING

Client:

Private

Project:

267 Eversholt Street, London NW1 1BA

Title

Ex. & Pro. Rear Elevations

By:	SS	Date:	02.08.15
Project No:	16104	Scale:	1:100@A3

Dwg. No.	16104-X-201	Rev.	+
----------	-------------	------	---

EXISTING REAR ELEVATION

No: 269

No: 267

No: 265

PROPOSED REAR ELEVATION

No: 269

No: 267

No: 265



Scale 1/100