



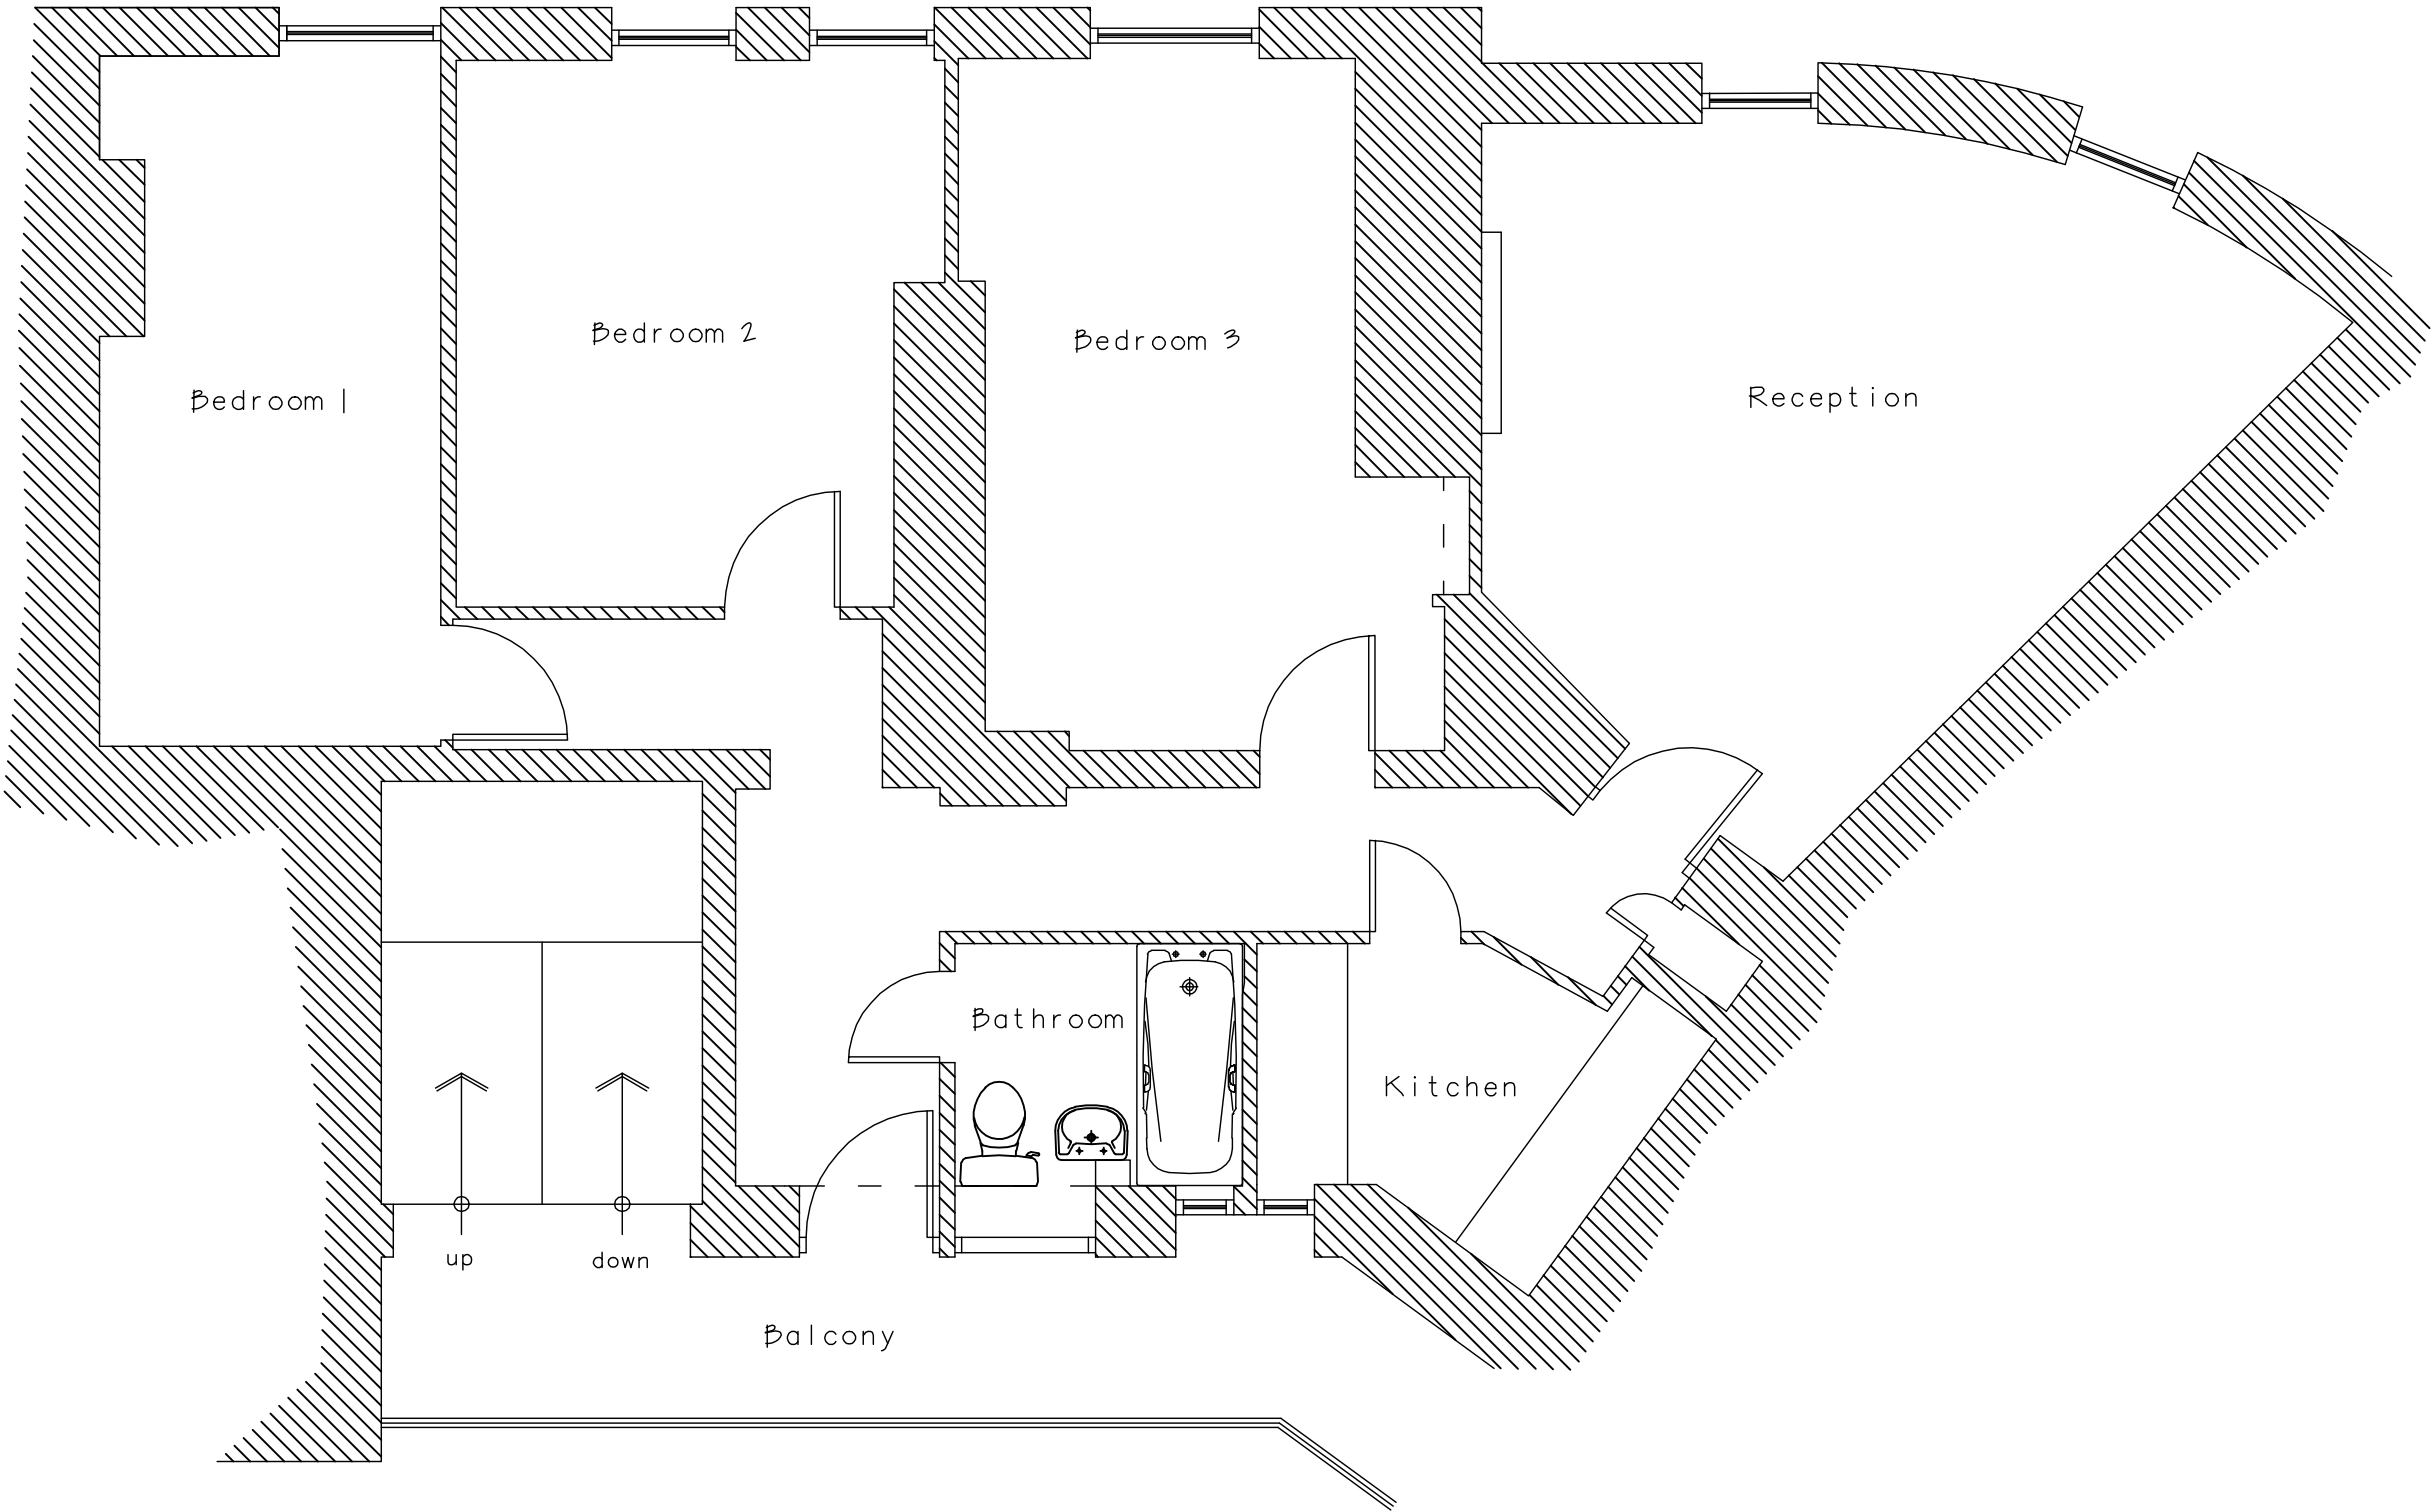

Proposed Floor Plan

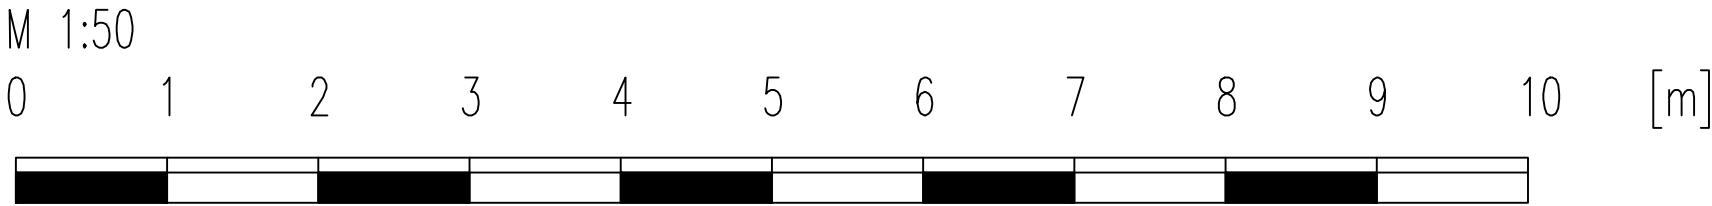

E	24.4.16	Updates
D	16.4.16	Updates
C	27.11.15	Updates
B	19.11.15	Updates
A	21.7.15	Updates
Rev.	Date	Revisions

NOTES:

All dimensions must be checked on site.

Agrarian Ltd., believe that the shown dimensions are correct. The contractor must check all dimensions on the drawings against those on site, before commencing any work. Agrarian Ltd., will not be held liable for any inaccuracies found on the plan after the commencement of works.

Agrarian

Head Office
Walston, Beckley,
Gloucestershire, GL13 9RN.
Tel: 01453 511825
Fax: 01453 810498
Email: enq@agrarian-uk.com
Web: www.agrarian-uk.com
Regional Offices
Cardiff Kent London

- Architectural & Engineering Design
- Project Management
- Surveying
- Turnkey Packages

Client
Mr I Brown
Care of Agent

Job Title
Internal alterations @
Flat 7 Laney Buildings
Portpool Lane
EC1N 7UL

Drawing Title
Proposed Floor Plan
(Second Floor)

Scale 1 : 50 @ A2	
Date June 2015	Drawn By
Dr. No. AG11580 / 200	Rev. E