



Notes



INDICATIVE SITE BOUNDARY

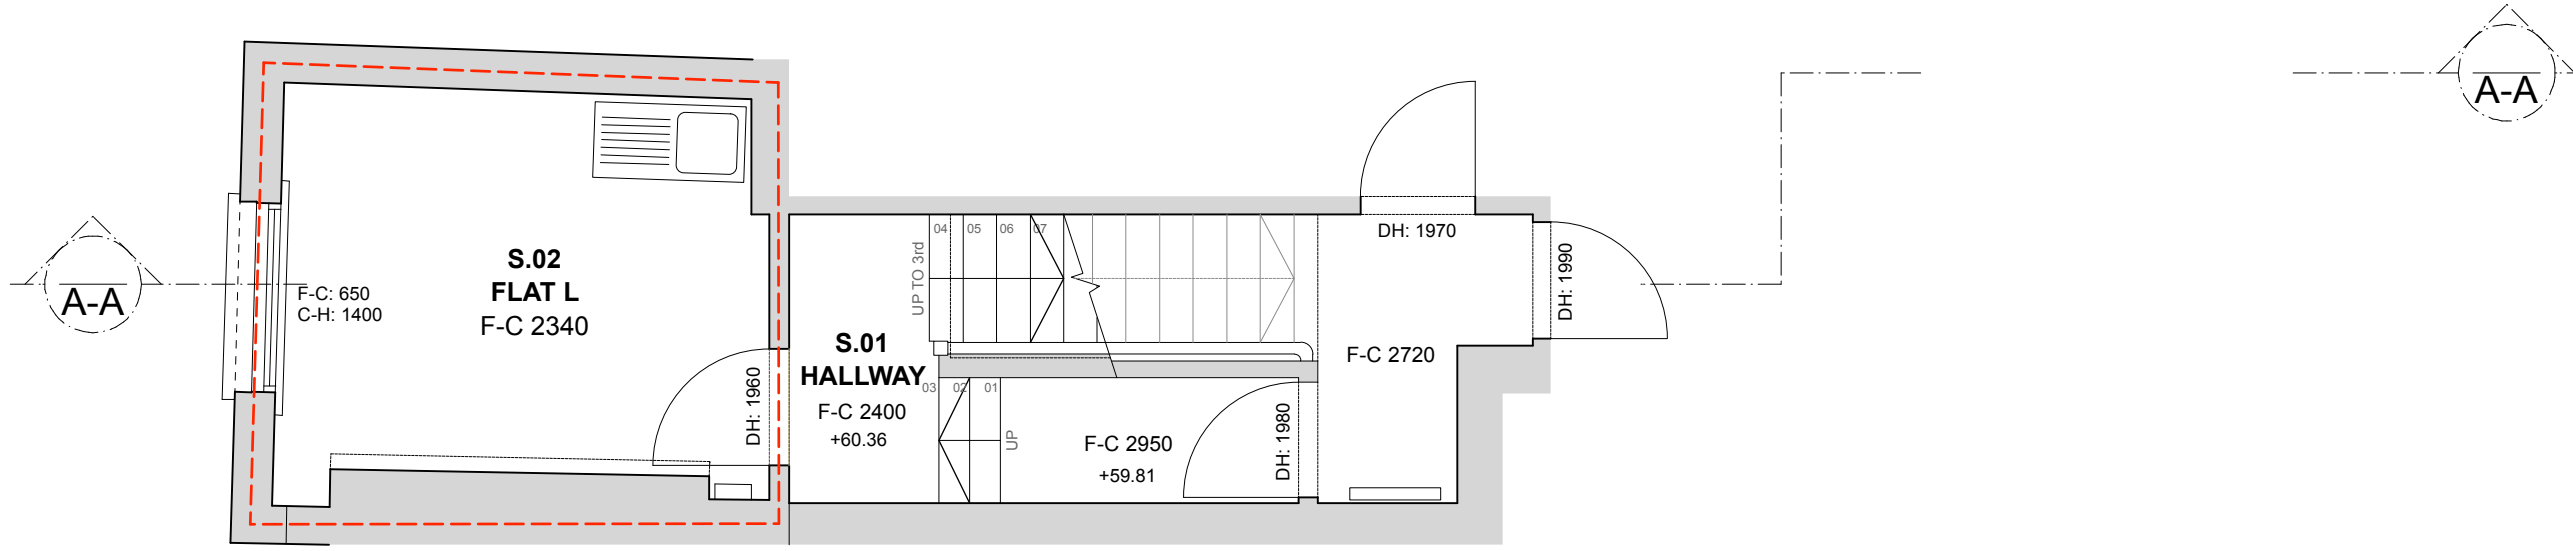

01 Existing Partial 2nd Floor Plan
Scale: 1:50

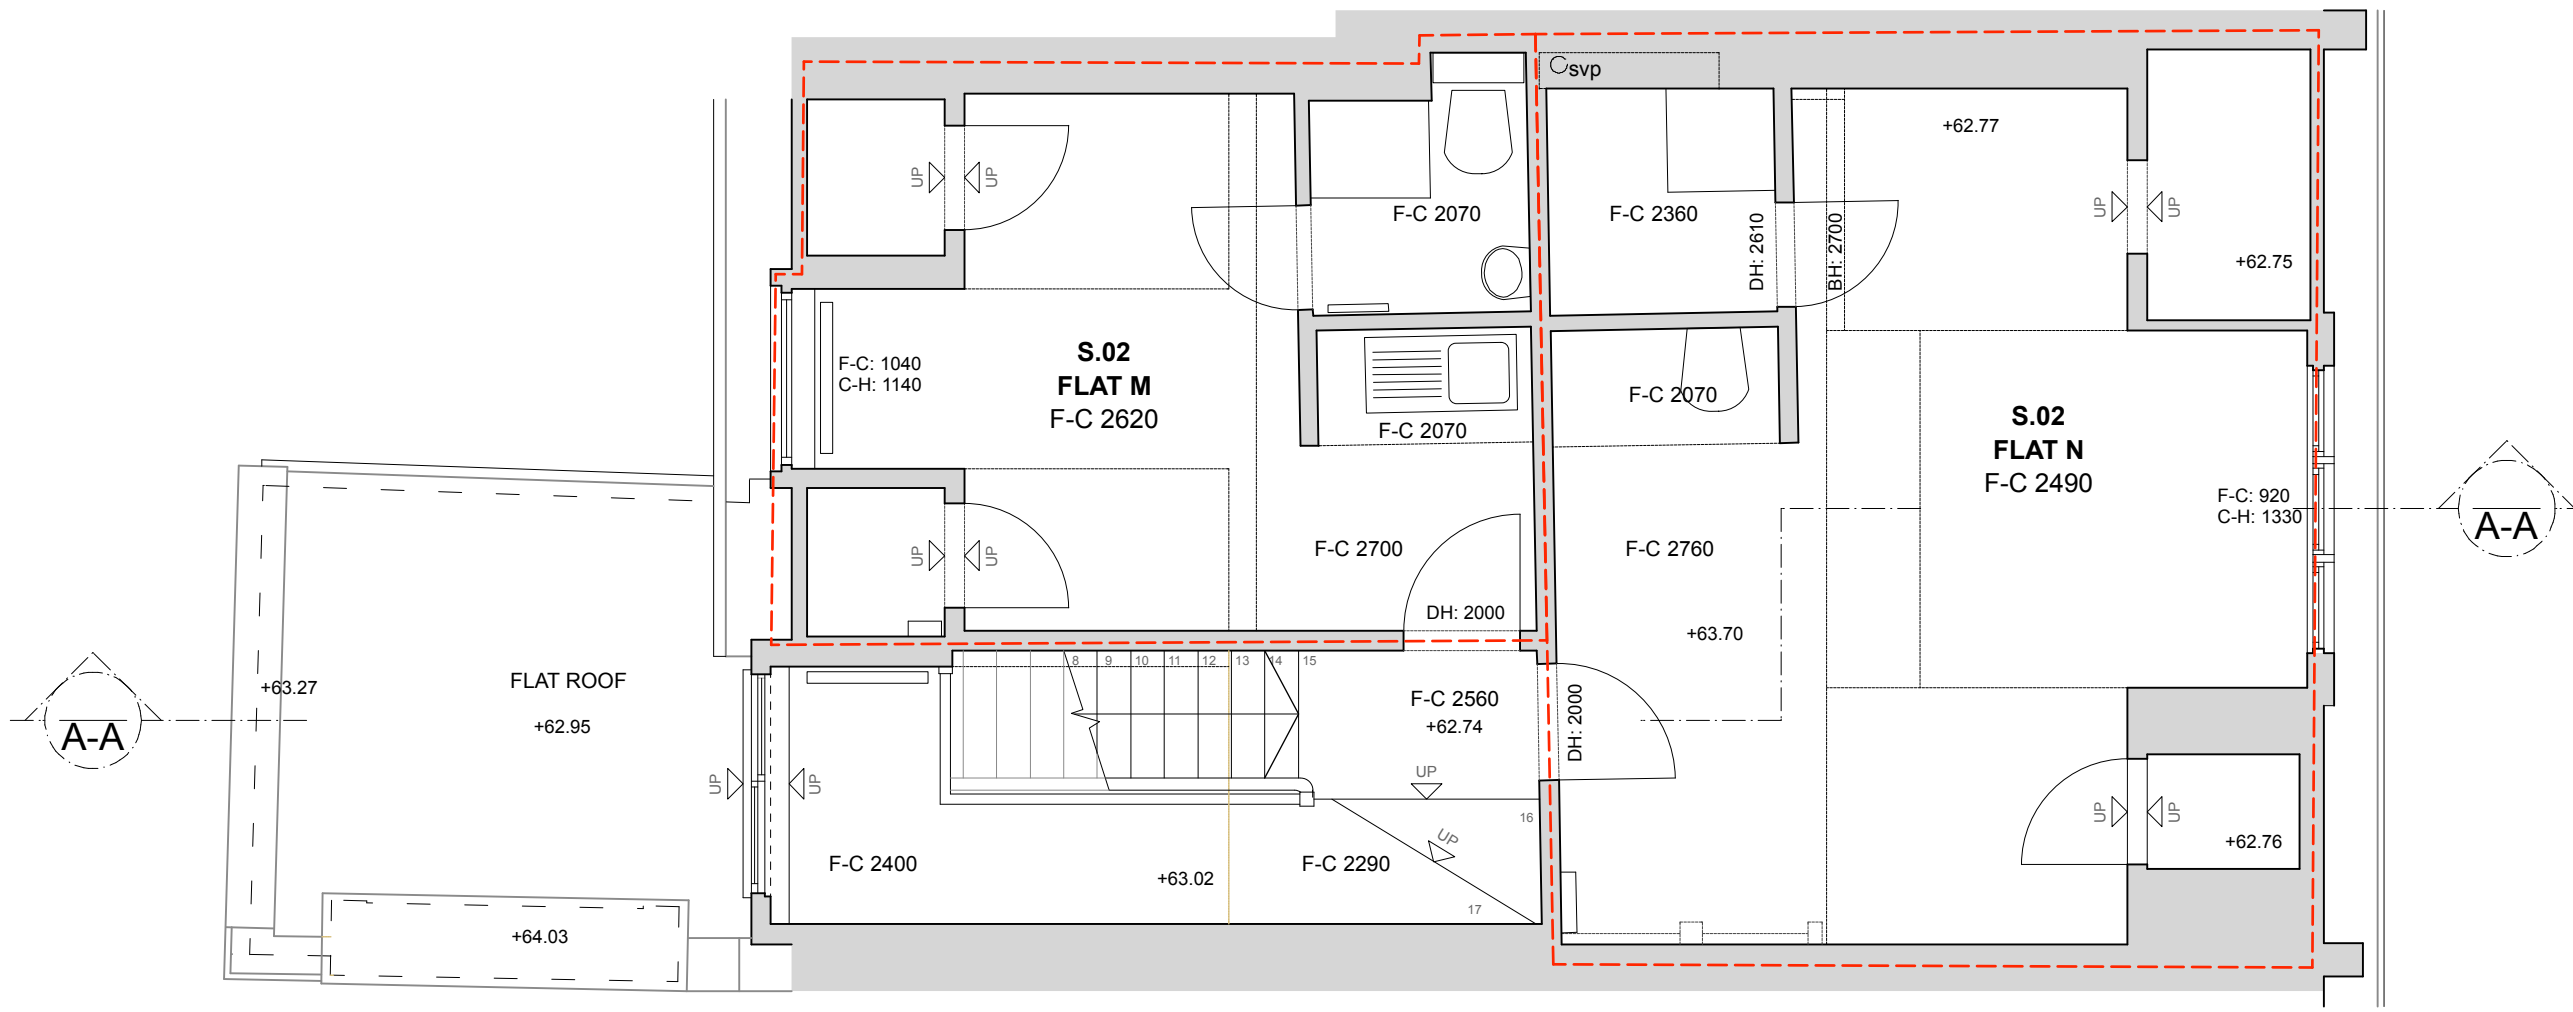

02 Existing 3rd Floor Plan
Scale: 1:50

  

Project 051_146 Fellows Road	
Client Berea Limited	
Drawing Title Existing Plan_2nd & 3rd Floor	
Scale 1:50 @ A3	Date Created 23.03.16
Drawing Number E_001_2nd & 3rd Floor Plans	
T R STUDIO ARCHITECTURE + INTERIORS	
T R Studio The Interchange Stables Market London NW1 8AB	
+44 7868 736169 office@trstudio.co.uk www.trstudio.co.uk	