



REVISION No.	REVISION NOTES	DATE
B	ROOFLIGHTS ADDED	16/04/16

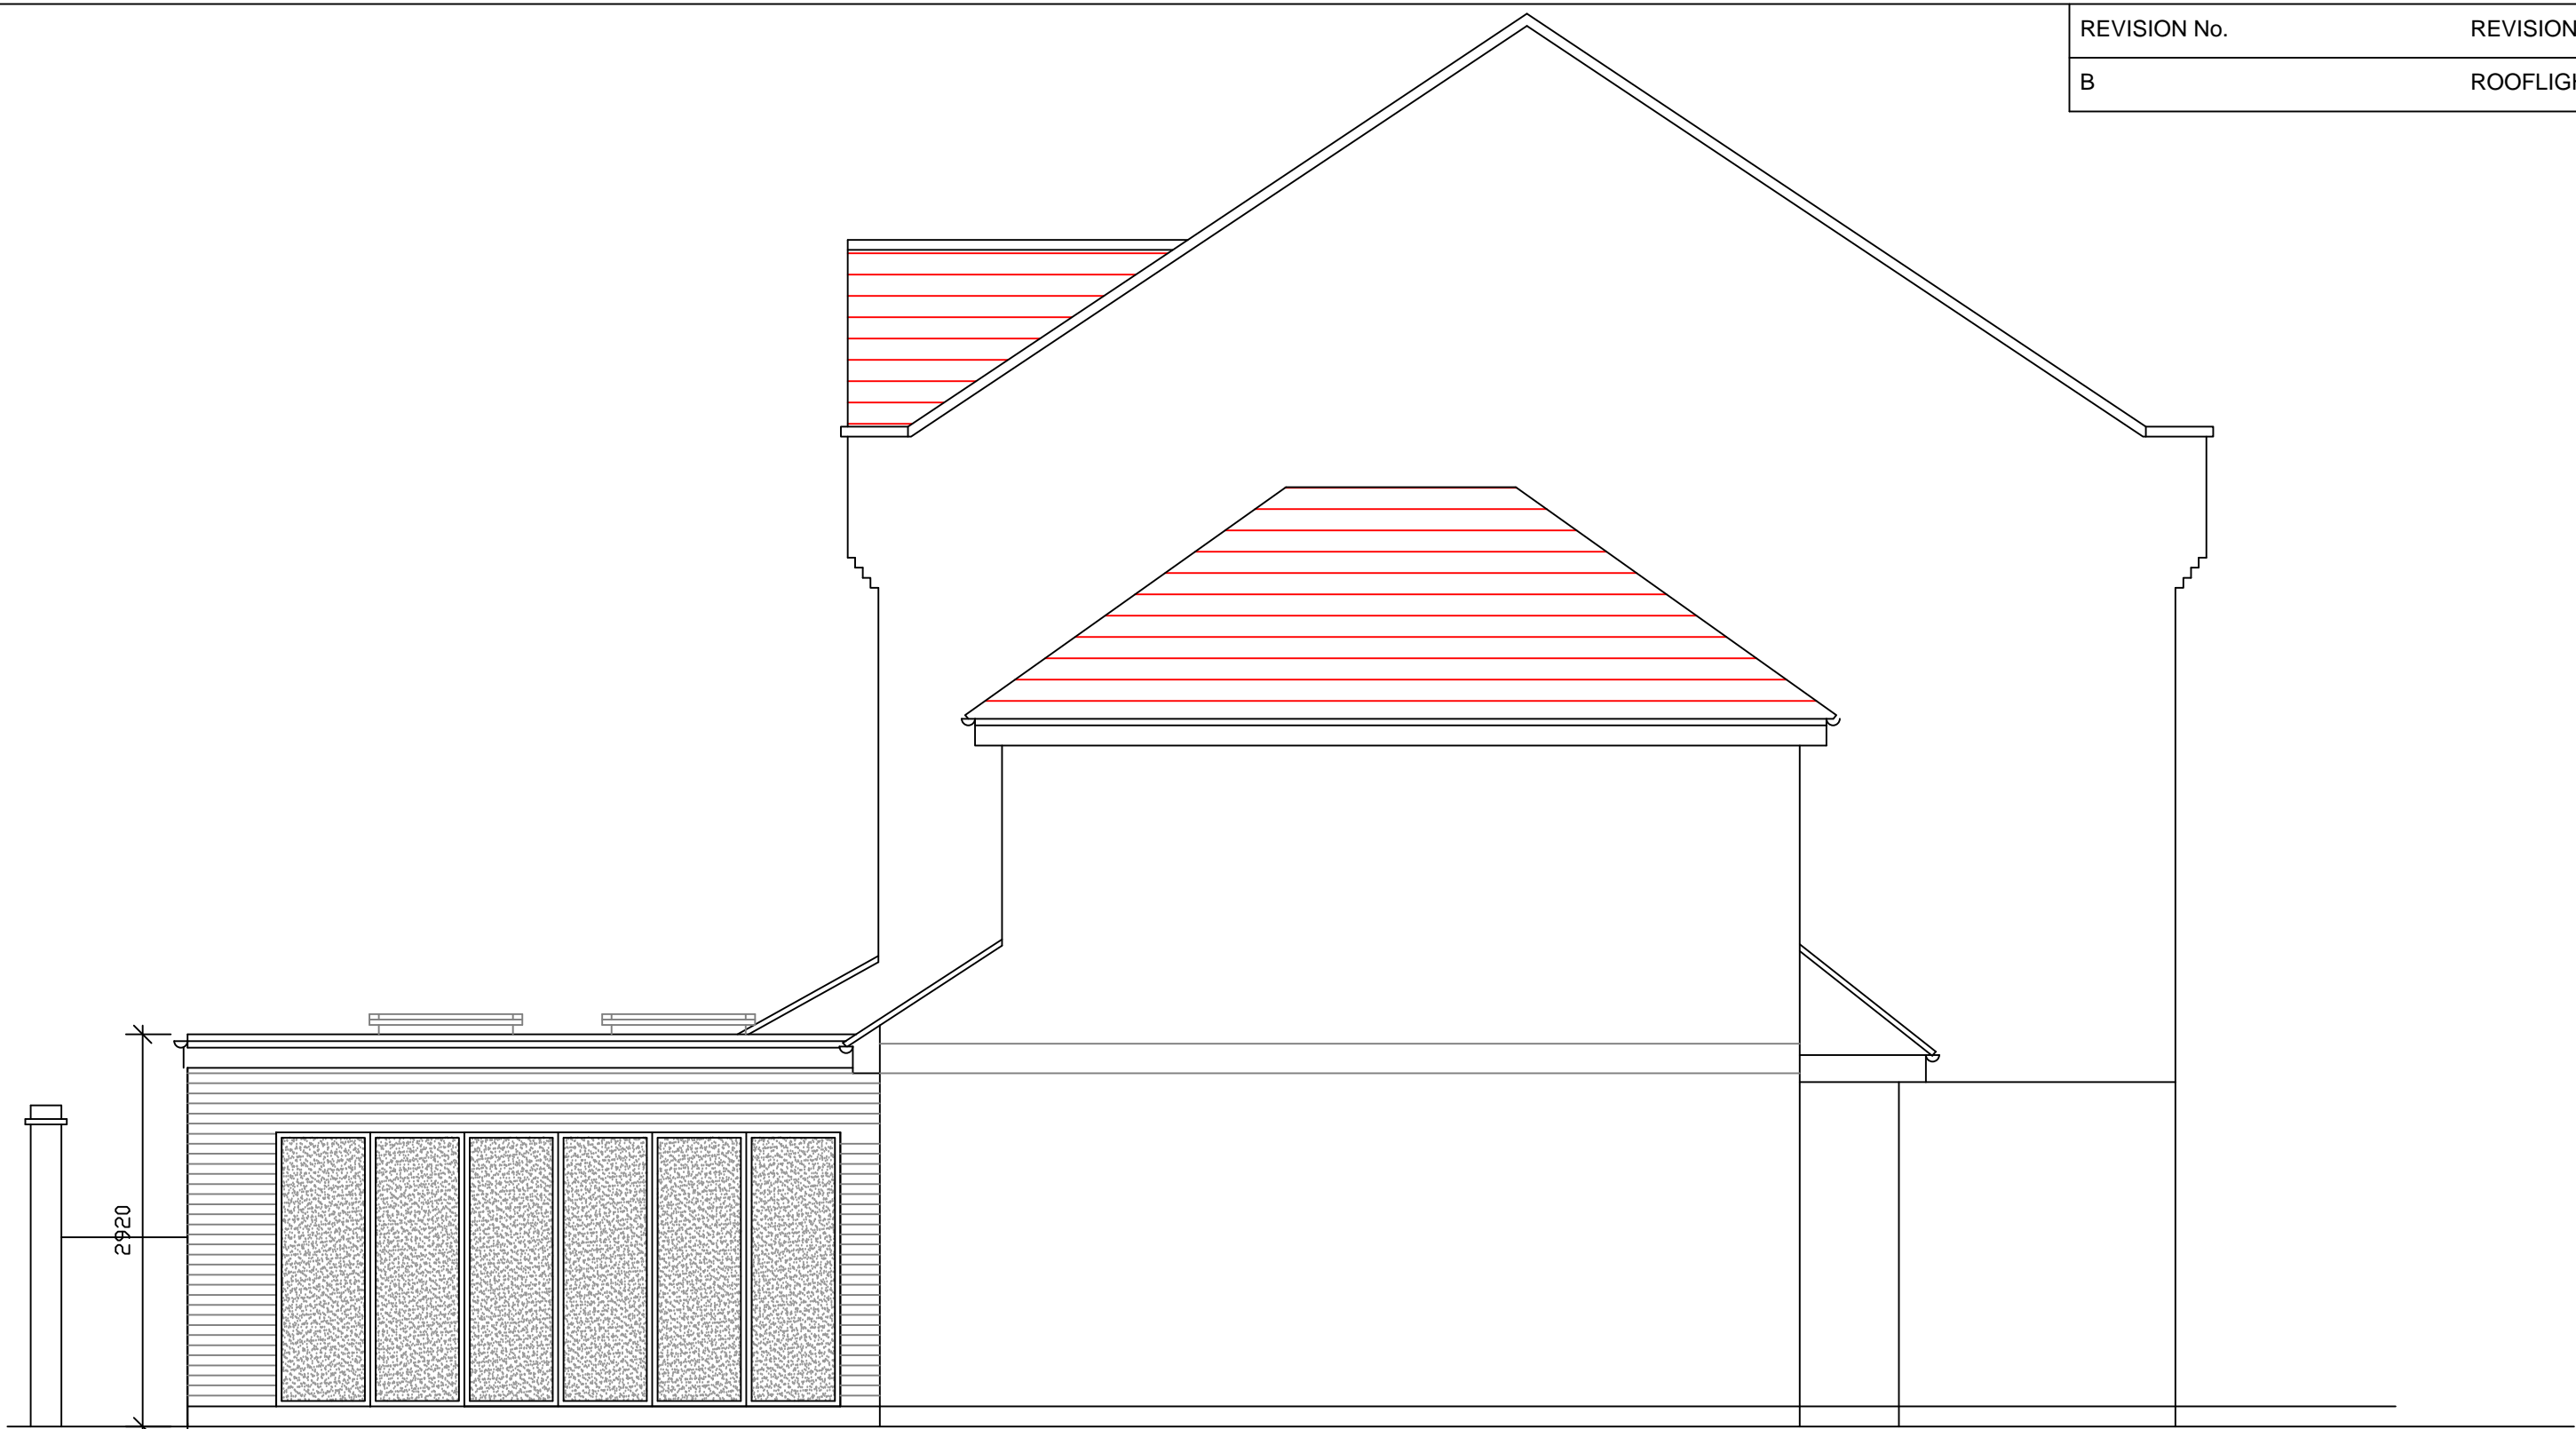


PROPOSED REAR ELEVATION




PROPOSED SIDE ELEVATION

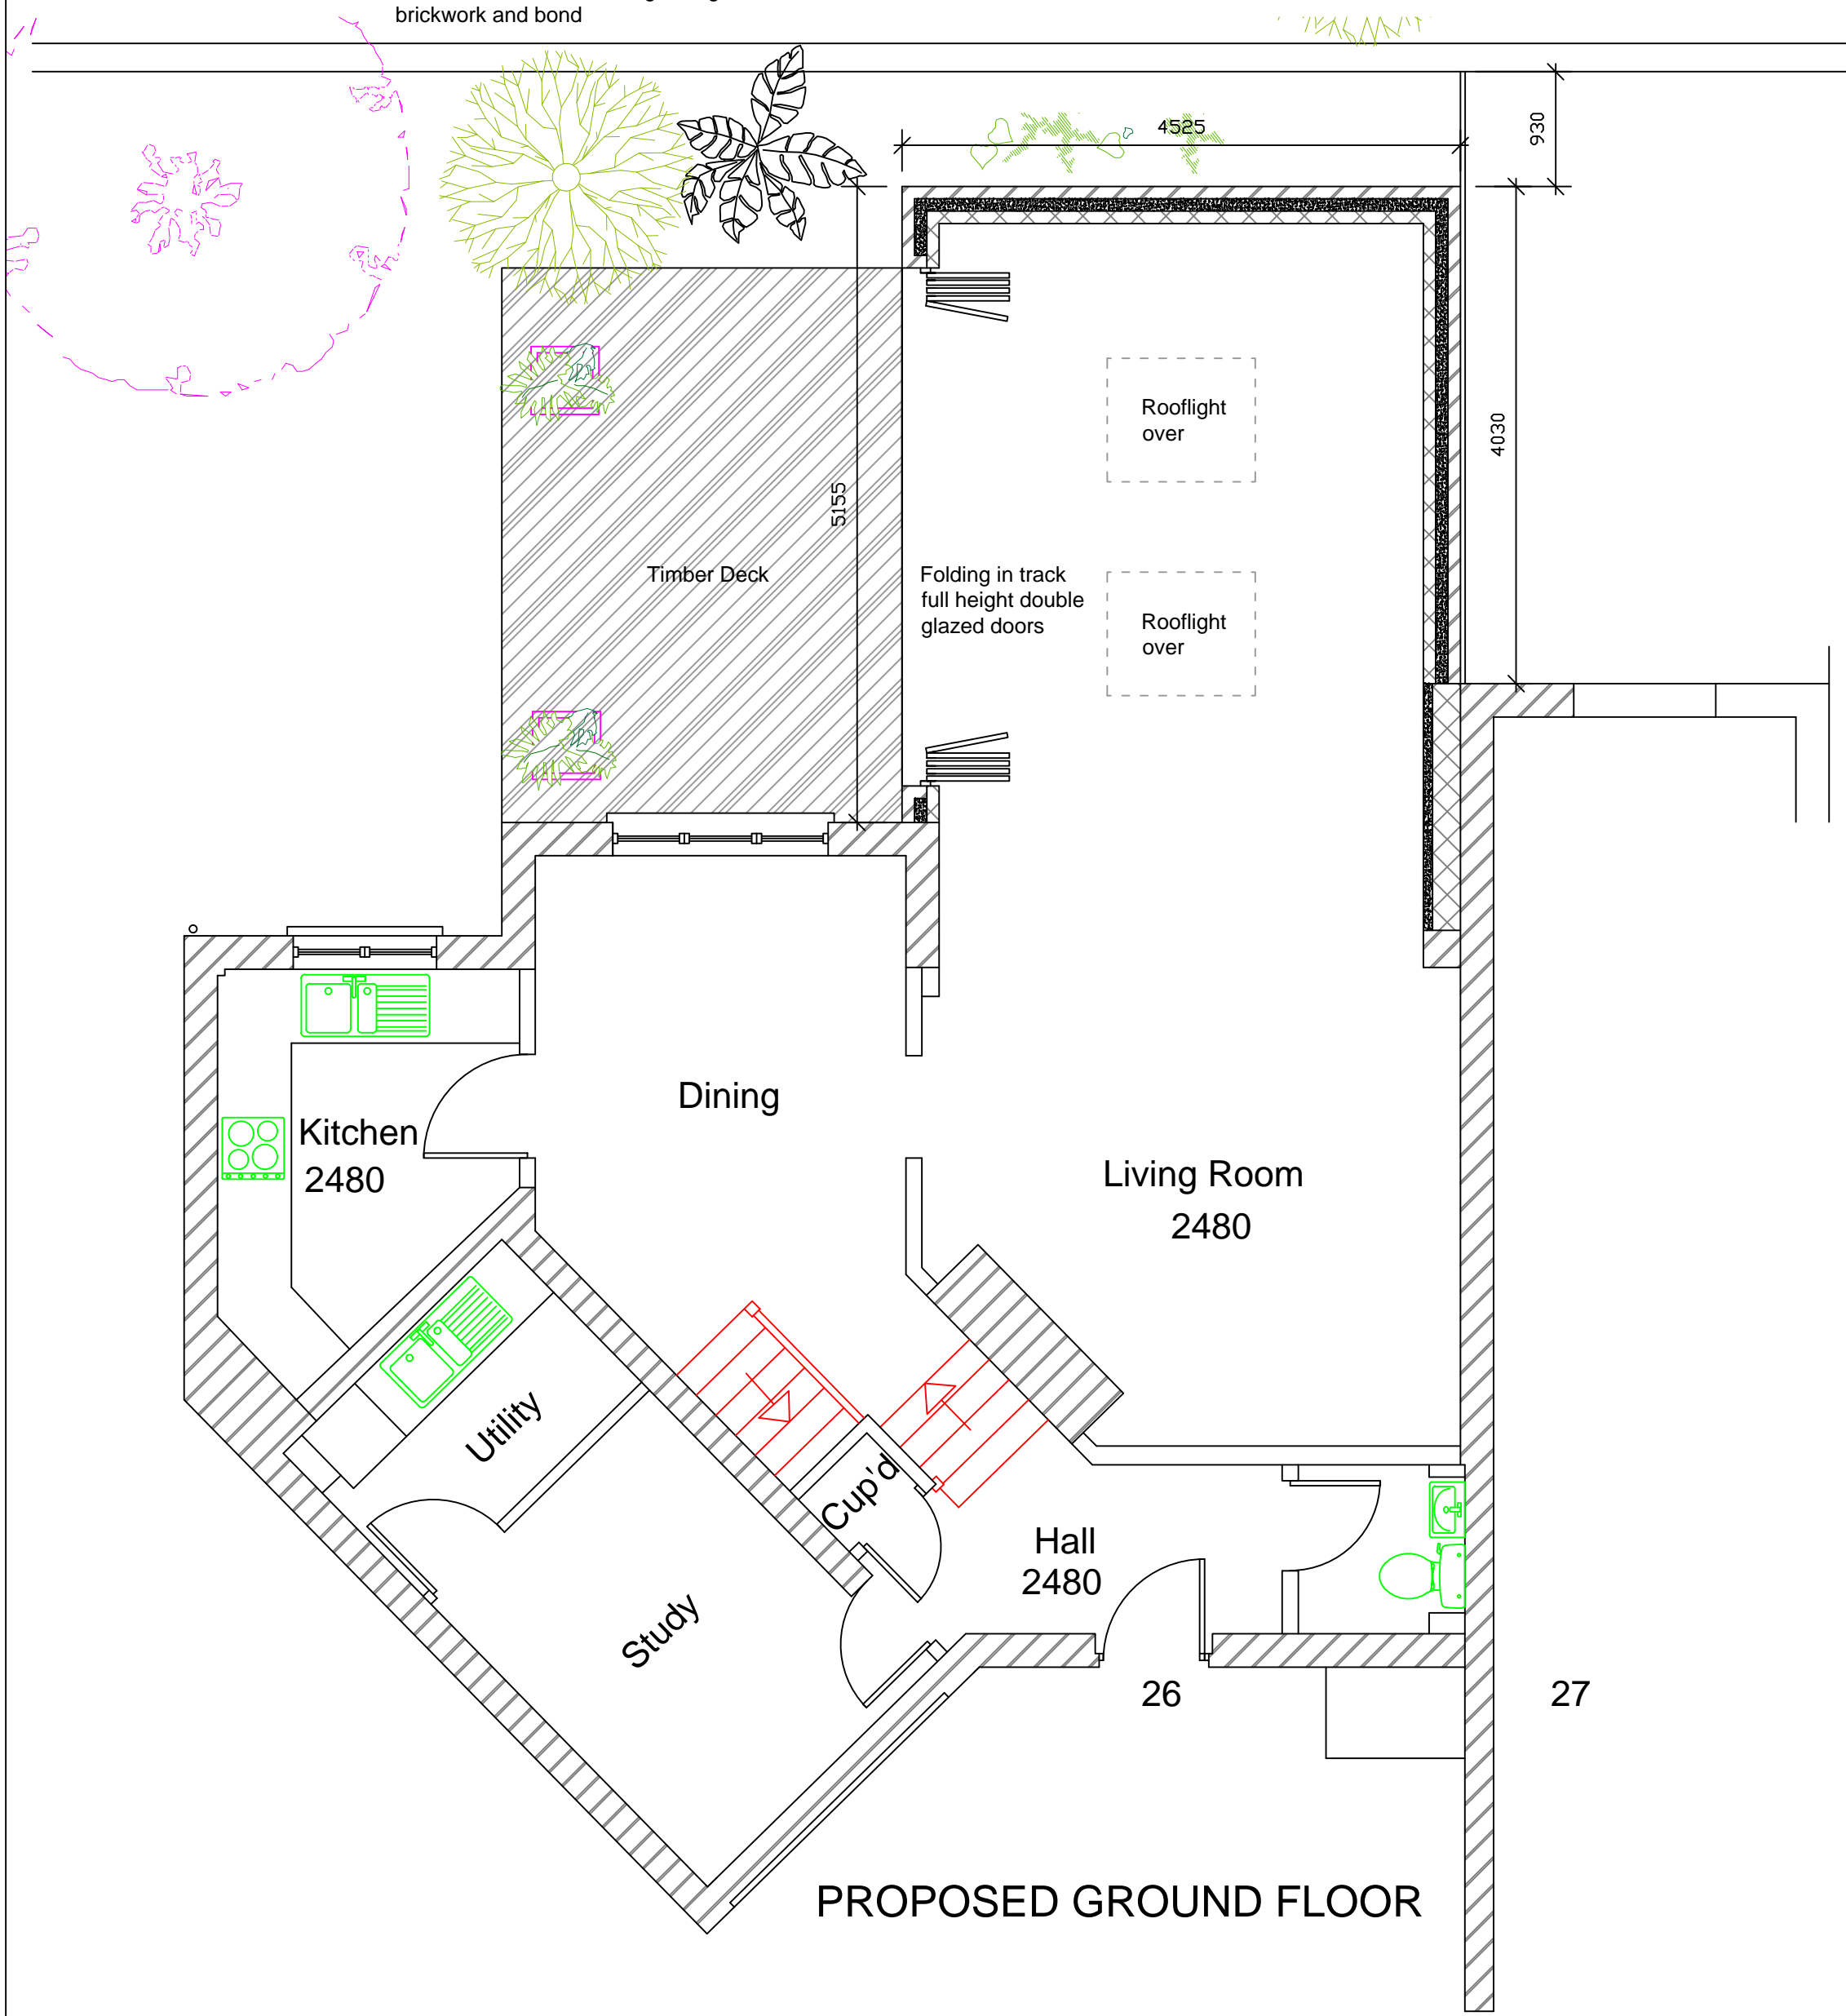



PROPOSED GROUND FLOOR

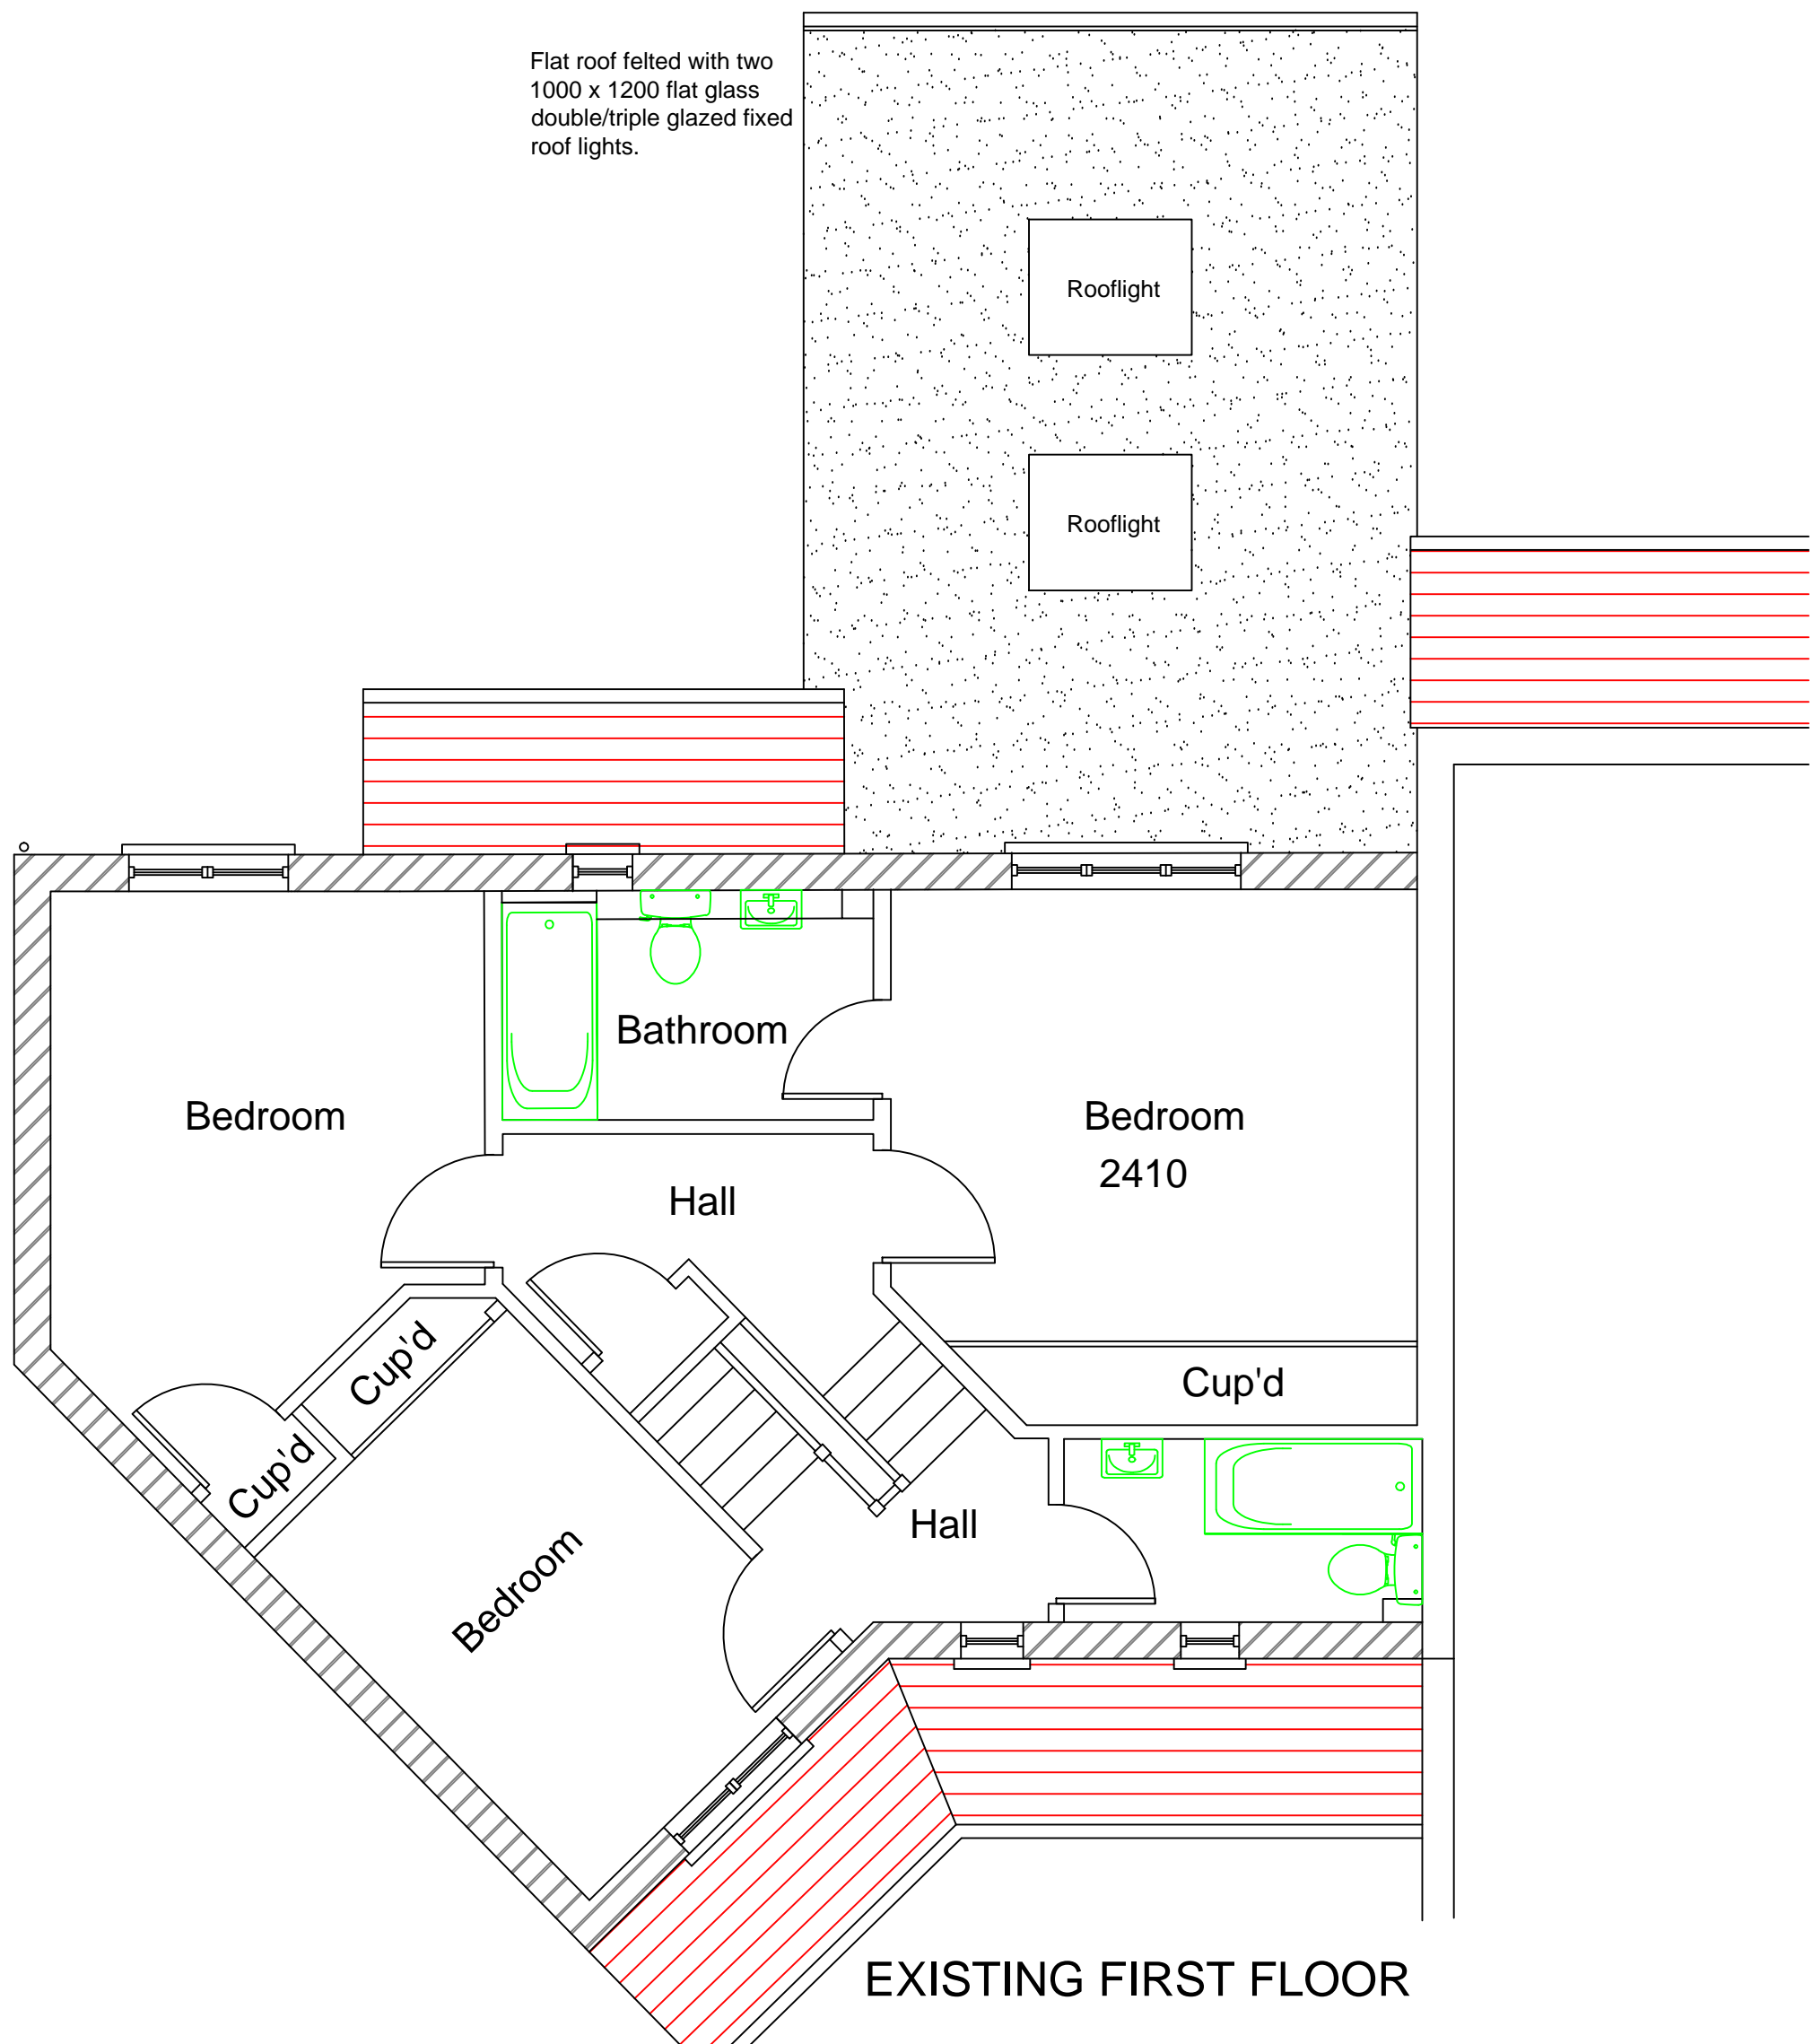

EXISTING FIRST FLOOR

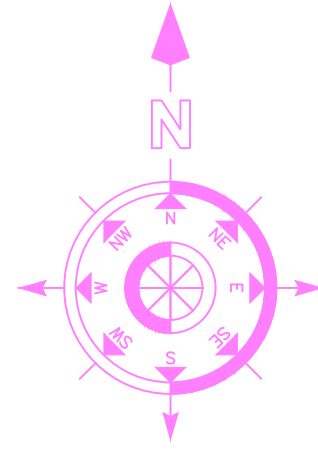

LOCATION PLAN
SCALE 1 : 1250

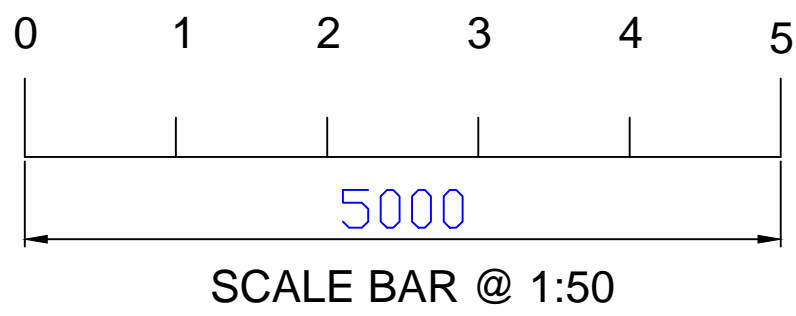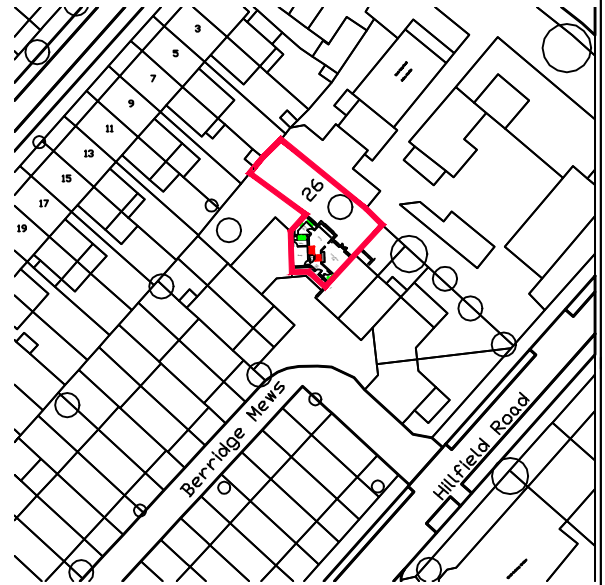

PLANNING ISSUE - 16/04/16

PROJECT: 26 BERRIDGE MEWS LONDON NW6 1RF

CLIENT: MR & MRS B. DALE

DESCRIPTION: PROPOSED PLANS & ELEVATIONS

DRAWING No. 15 - 51 - 02 SCALE. 1:50 @ A1
REVISION. B DATE. 03/11/15

Bryan Connor Associates Limited
DESIGN & PLANNING CONSULTANTS

THE COTTAGE 2 TREGARON AVENUE LONDON N8 9EY Tel/Fax: 020 8340 9294
Email: bryan.connor@outlook.com

THIS DRAWING IS THE PROPERTY OF BRYAN CONNOR ASSOCIATES LTD AND MAY NOT BE REPRODUCED WITHOUT WRITTEN CONSENT