





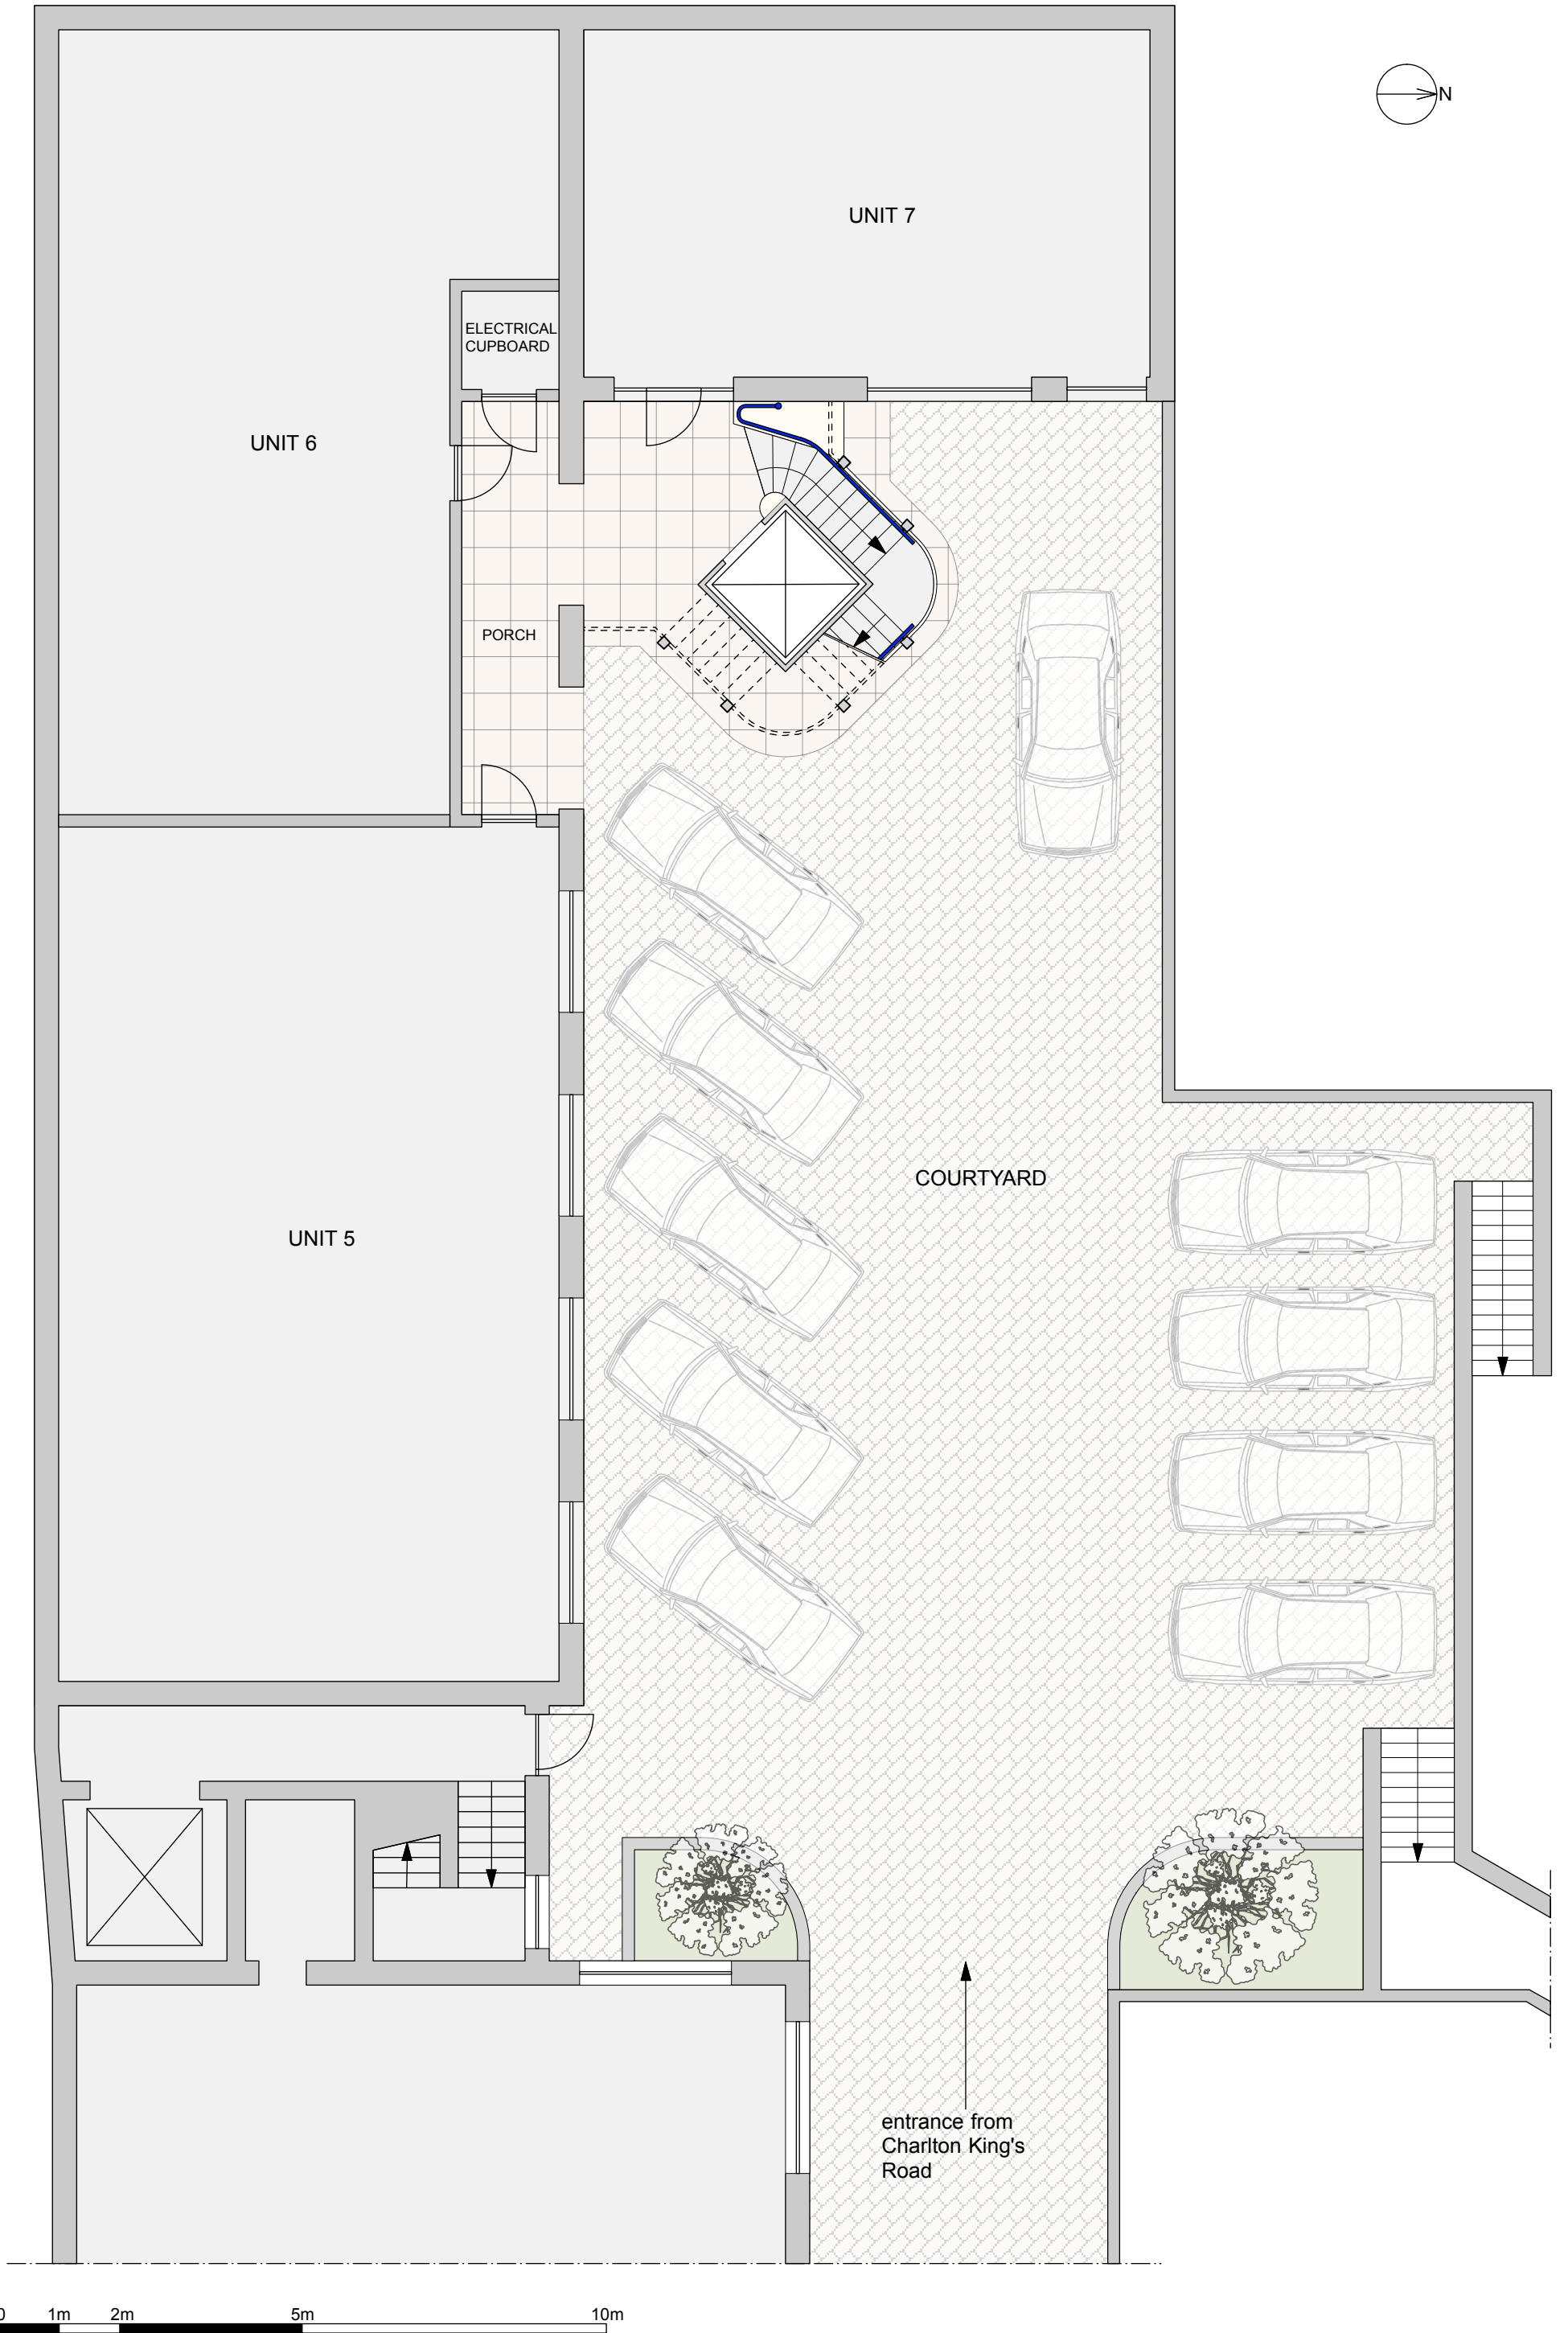


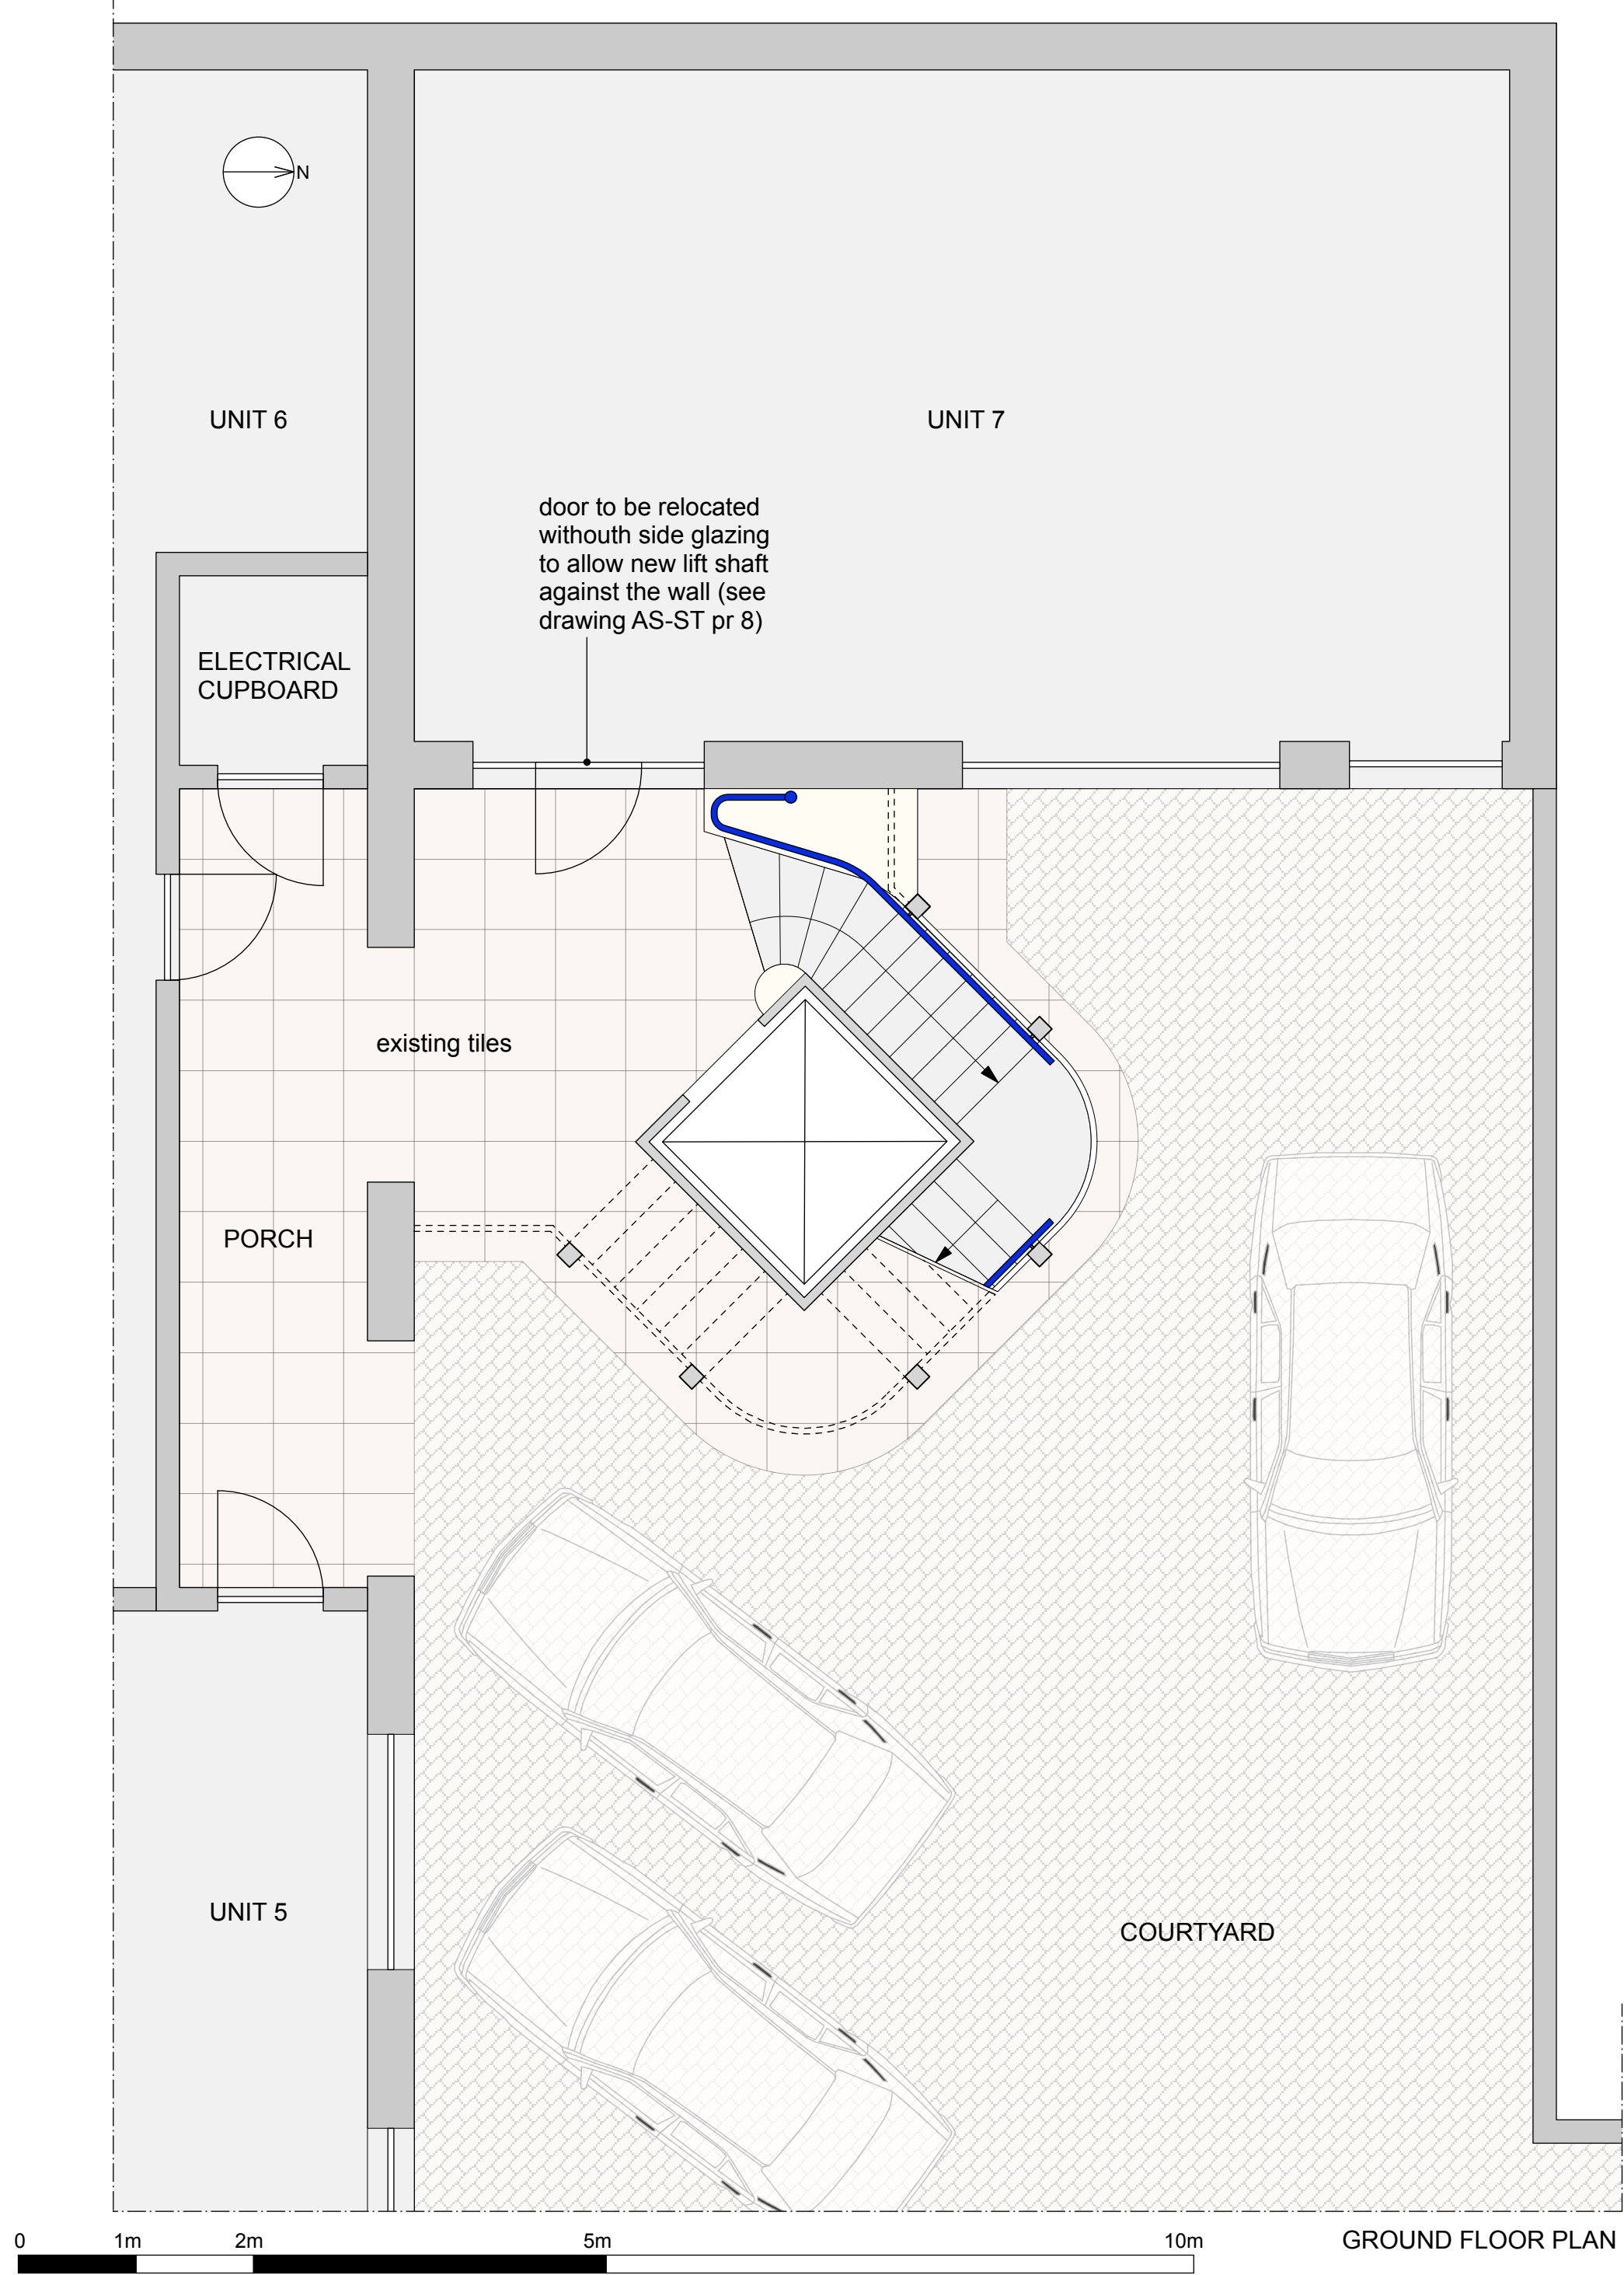

fabrizio lepore architect a_ unit 10 apollo studios / charlton king's road / london NW5 2SB / UK t_ +44 (0)7535 347790 e_ lepore@fabriziolepore.com w_ www.fabriziolepore.com	sheet n° AS-ST ex 1	scale 1:50 / A3	project New external stairs and lift - Apollo Studios, Charlton King's Road, London NW5 2SB
		date 19-04-2016	drawing EXISTING - Ground floor plan

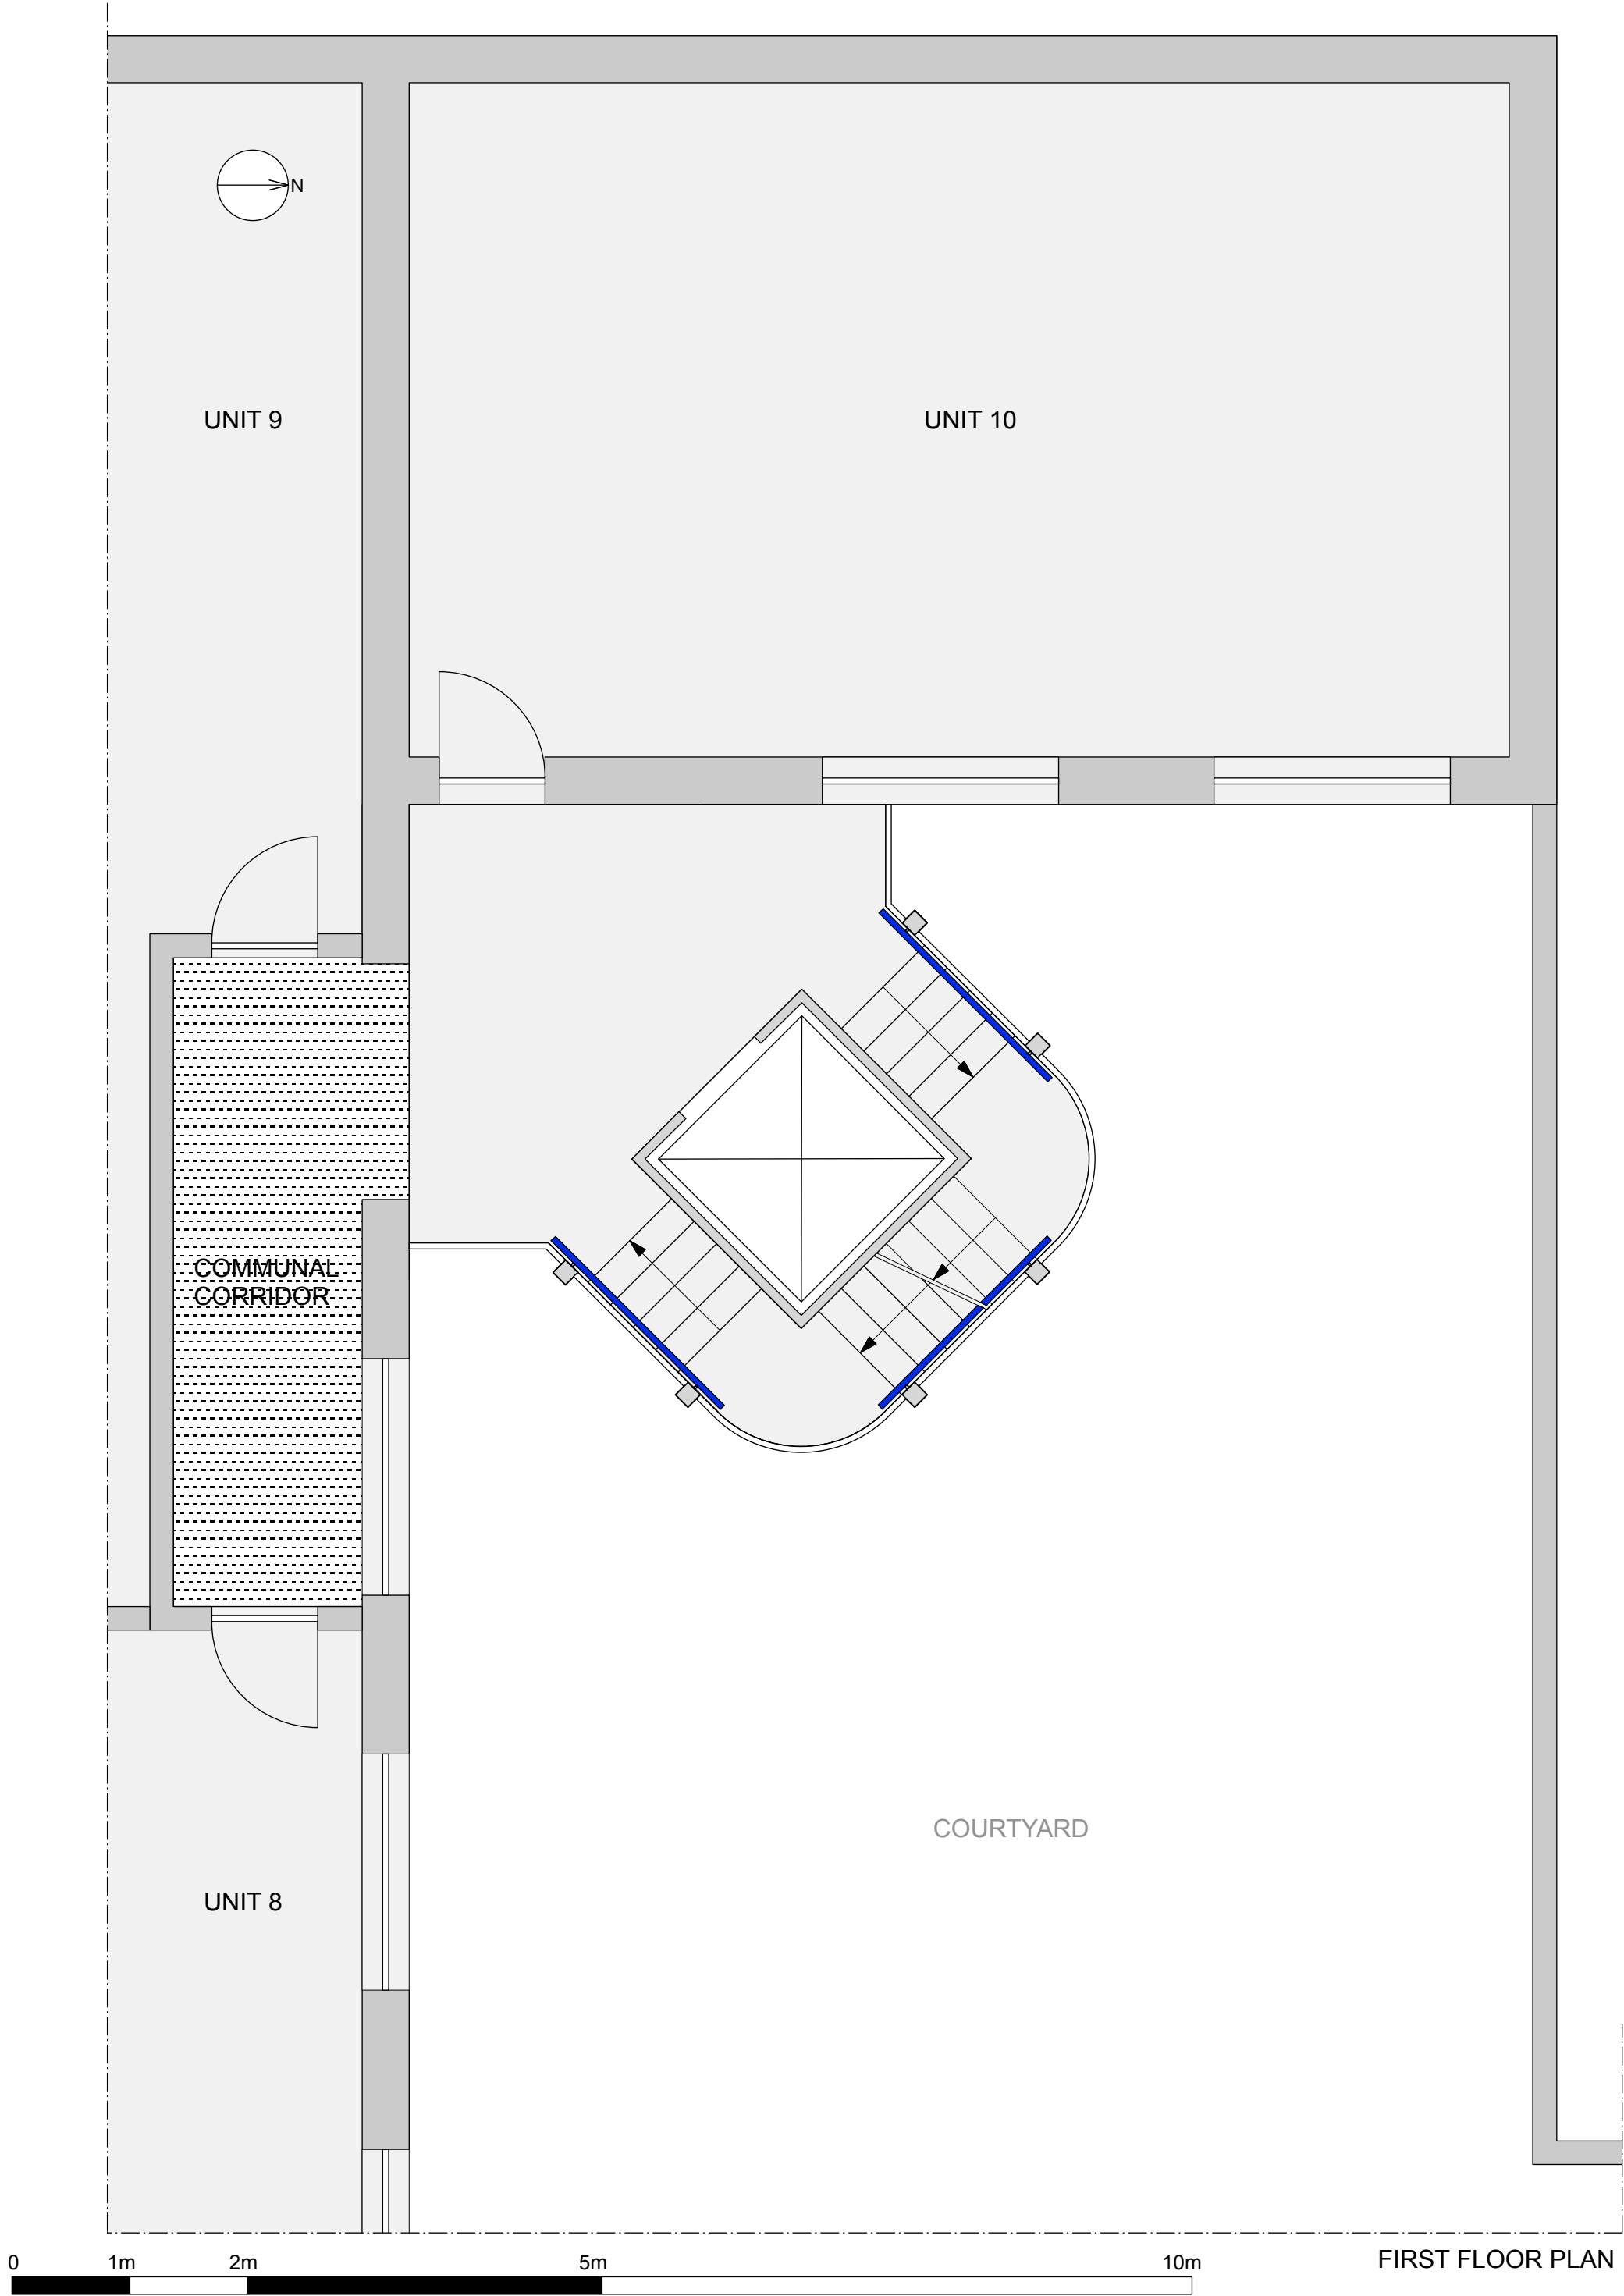


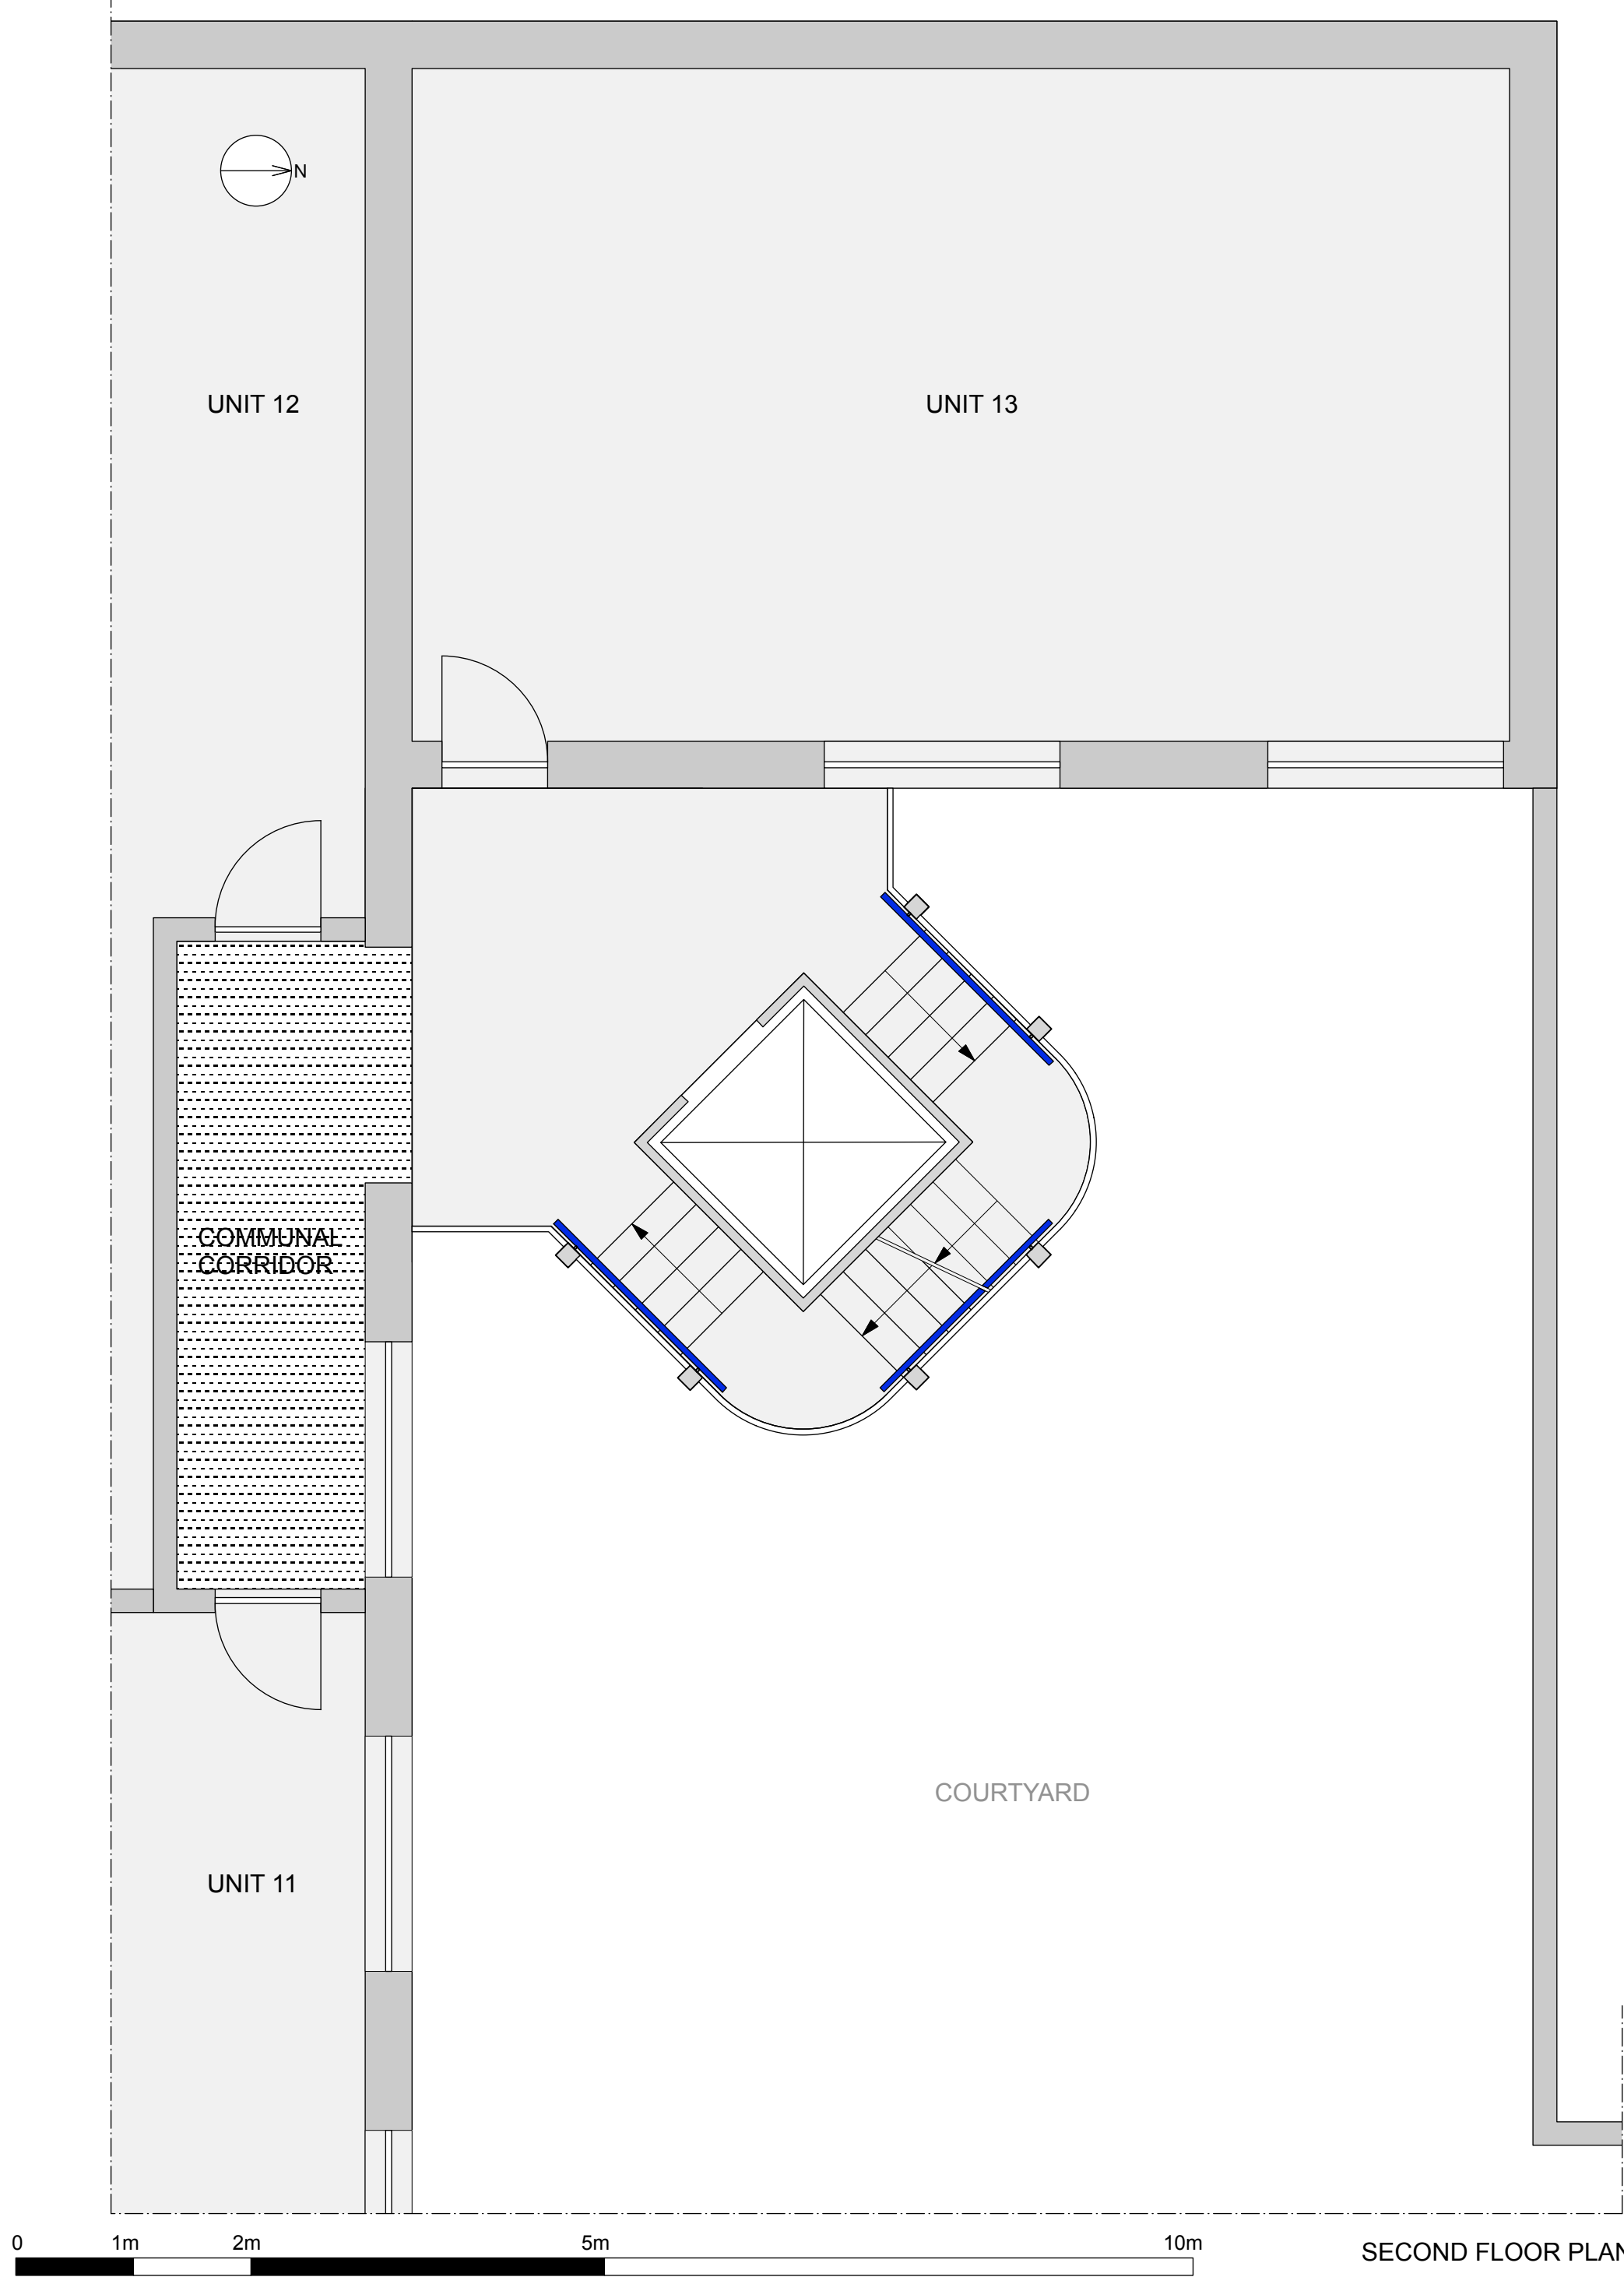

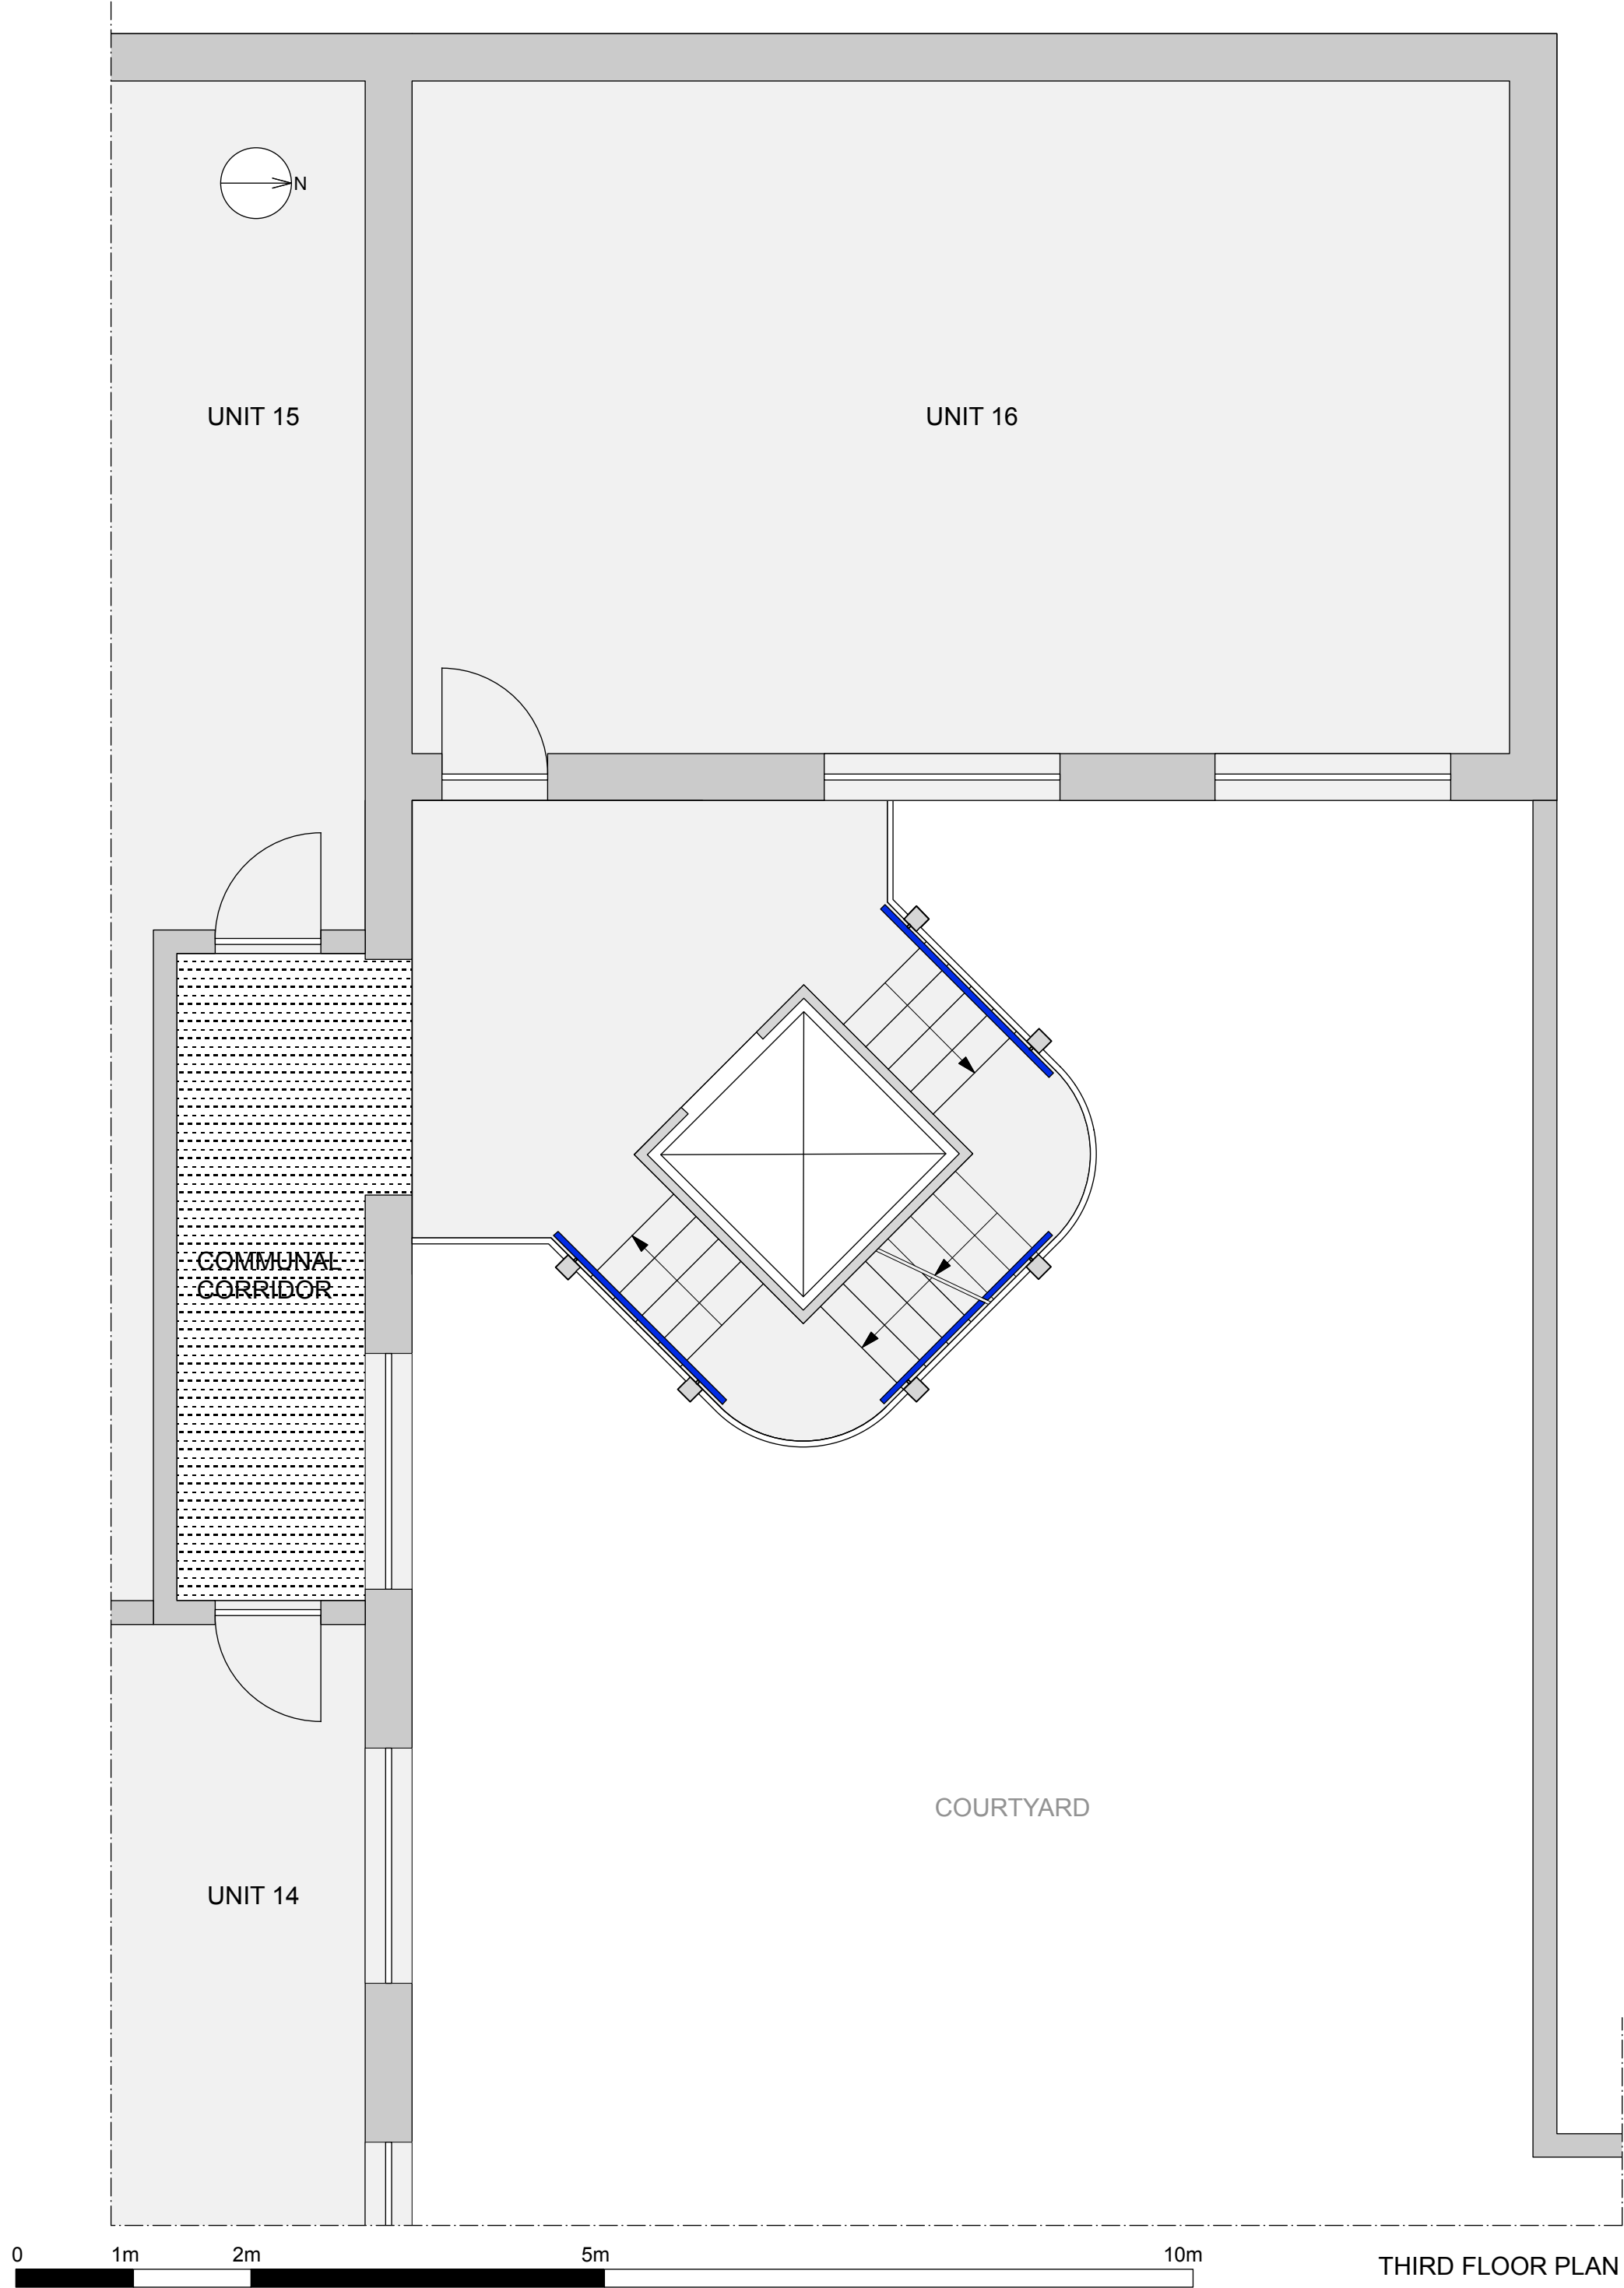


THIRD FLOOR PLAN


fabrizio lepore architect a_ unit 10 apollo studios / charlton king's road / london NW5 2SB / UK t_ +44 (0)7535 347790 e_ lepore@fabriziolepore.com w_ www.fabriziolepore.com	sheet n° AS-ST ex 4	scale 1:50 / A3 date 19-04-2016	project New external stairs and lift - Apollo Studios, Charlton King's Road, London NW5 2SB drawing EXISTING - Third floor plan
--	---	--	---

 

UNIT 17

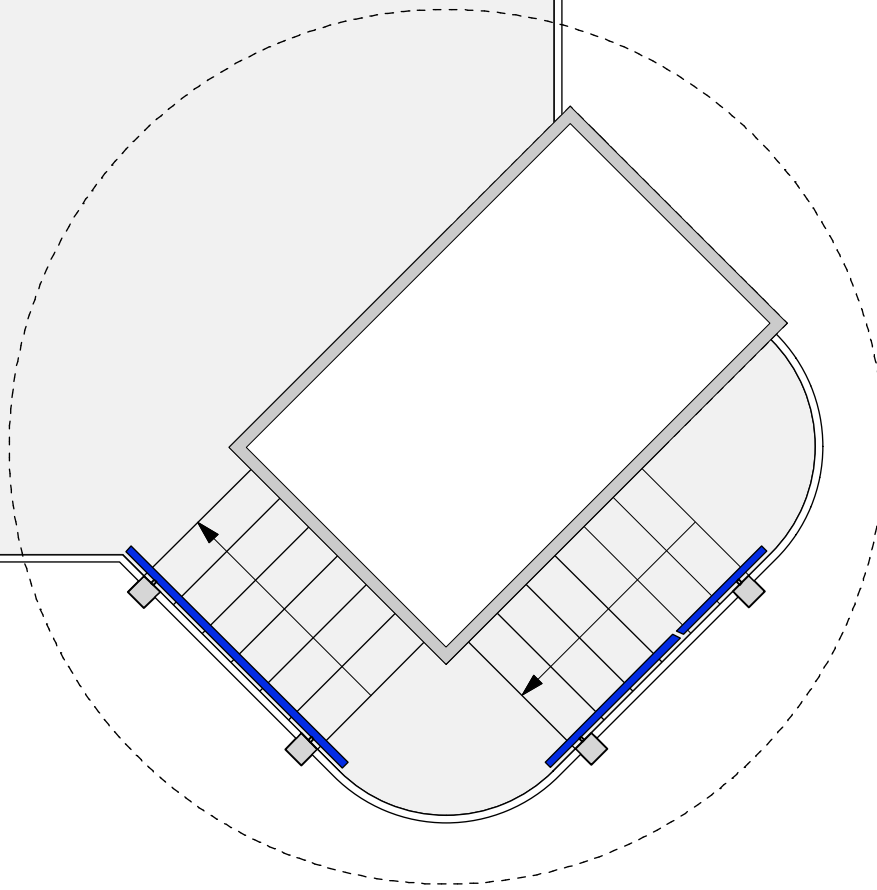

COURTYARD

 

FOURTH FLOOR PLAN

fabrizio lepore architect a_ unit 10 apollo studios / charlton king's road / london NW5 2SB / UK t_ +44 (0)7535 347790 e_ lepore@fabriziolepore.com w_ www.fabriziolepore.com	sheet n° AS-ST ex 5	scale	project
		1:50 / A3	New external stairs and lift - Apollo Studios, Charlton King's Road, London NW5 2SB
		date 19-04-2016	drawing EXISTING - Fourth floor plan