



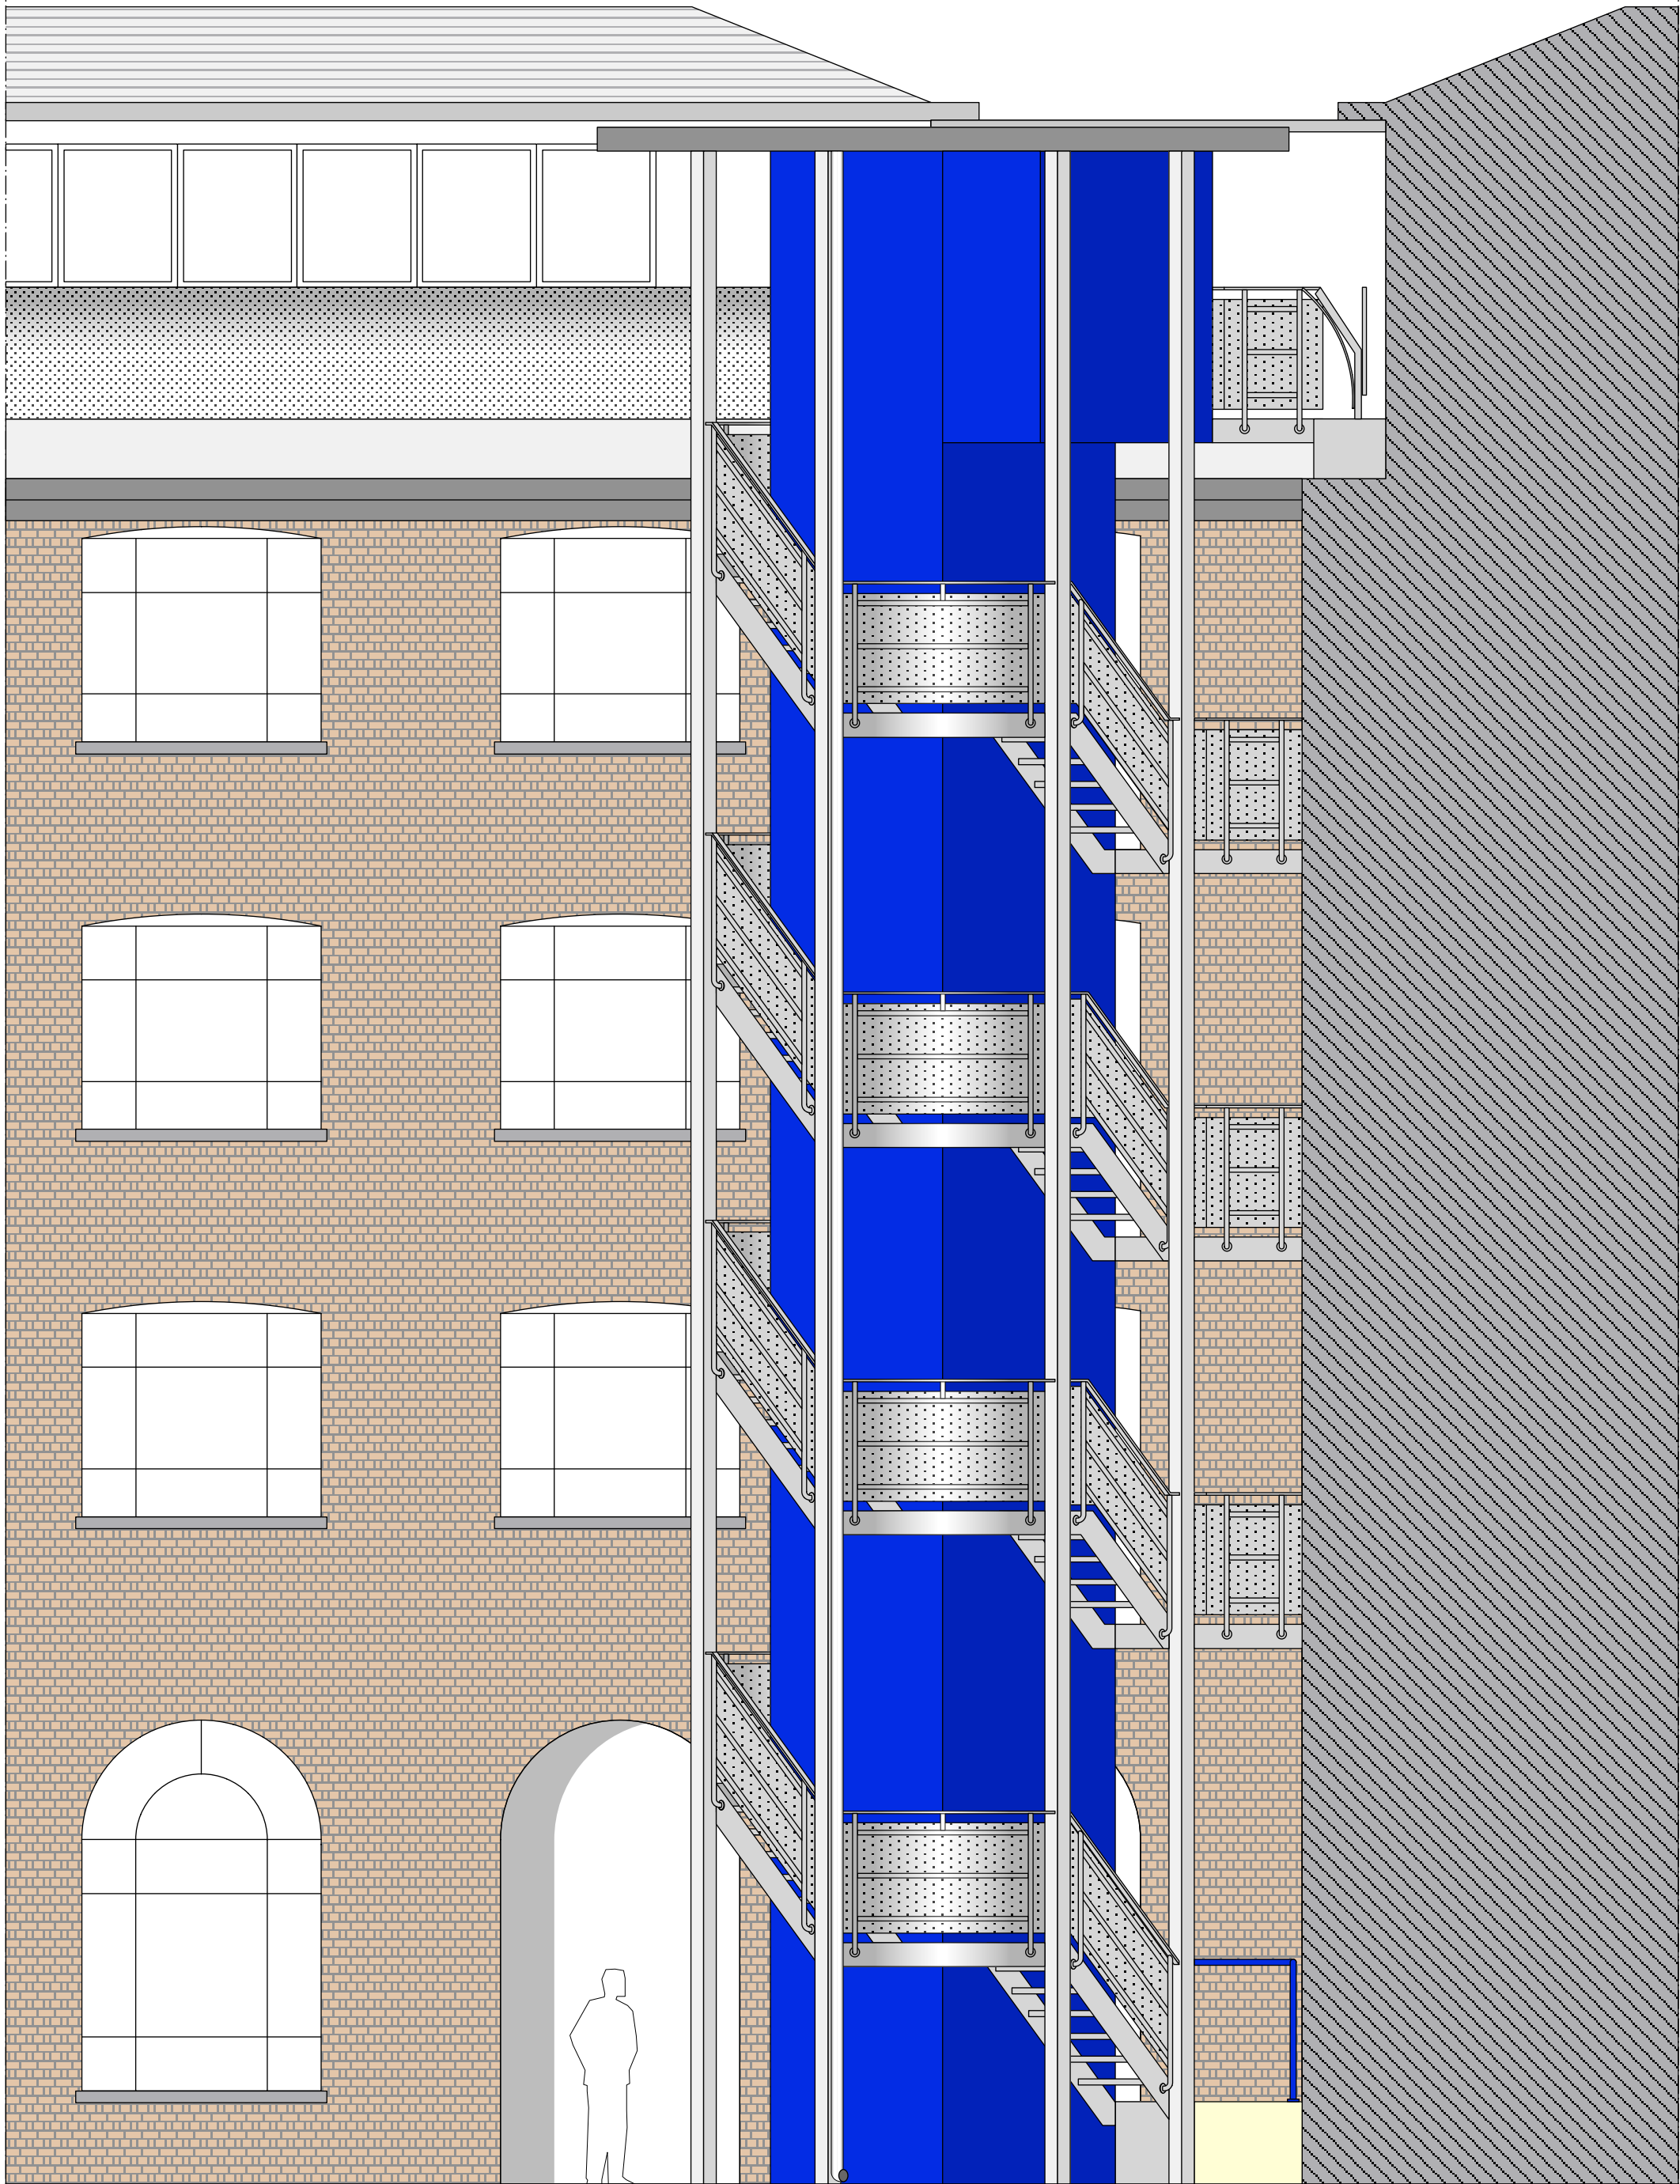

NORTH ELEVATION

 


fabrizio lepore architect
a_ unit 10 apollo studios / charlton king's road / london NW5 2SB / UK
t_ +44 (0)7535 347790
e_ lepore@fabriziolepore.com
w_ www.fabriziolepore.com

sheet n°
**AS-ST
ex 6**

scale
1:50 / A3
date
19-04-2016

project
New external stairs and lift - Apollo Studios, Charlton King's Road, London NW5 2SB
drawing
EXISTING - North elevation

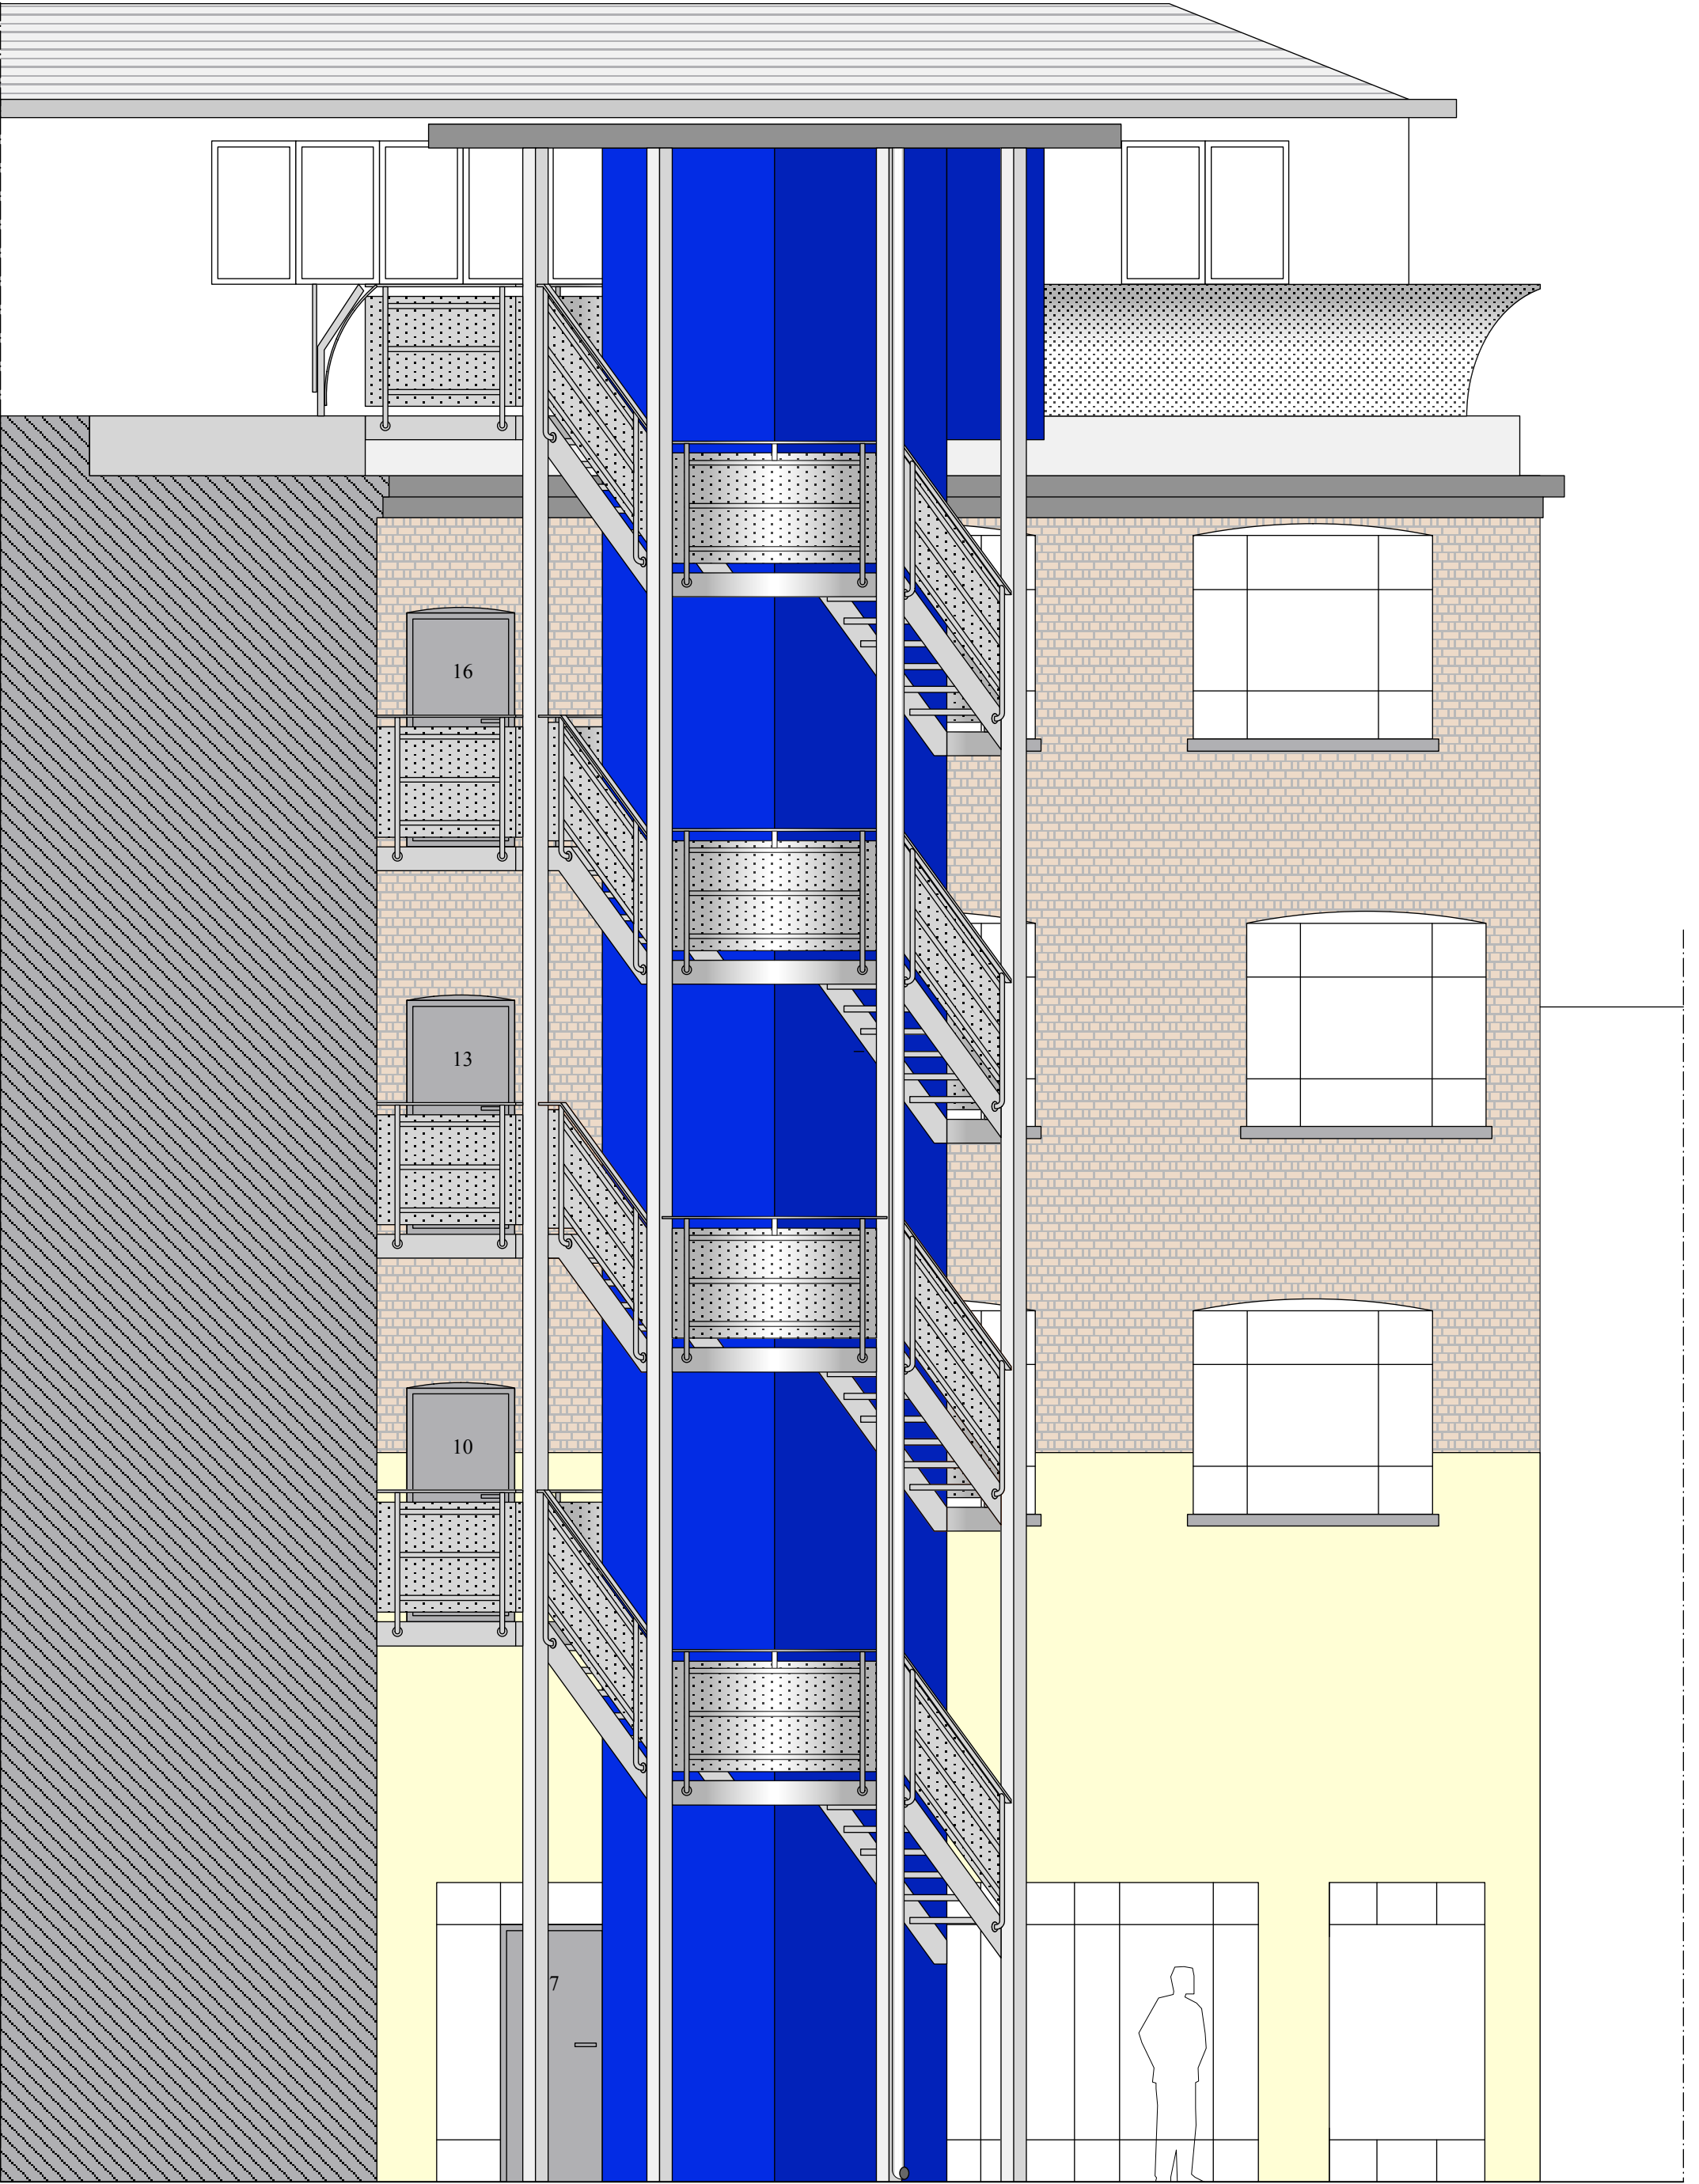

EAST ELEVATION

01m2m5m10m			
fabrizio lepore architect a_ unit 10 apollo studios / charlton king's road / london NW5 2SB / UK t_ +44 (0)7535 347790 e_ lepore@fabriziolepore.com w_ www.fabriziolepore.com		sheet n° AS-ST ex 7	scale 1:50 / A3 date 19-04-2016
project New external stairs and lift - Apollo Studios, Charlton King's Road, London NW5 2SB		drawing EXISTING - East elevation	