





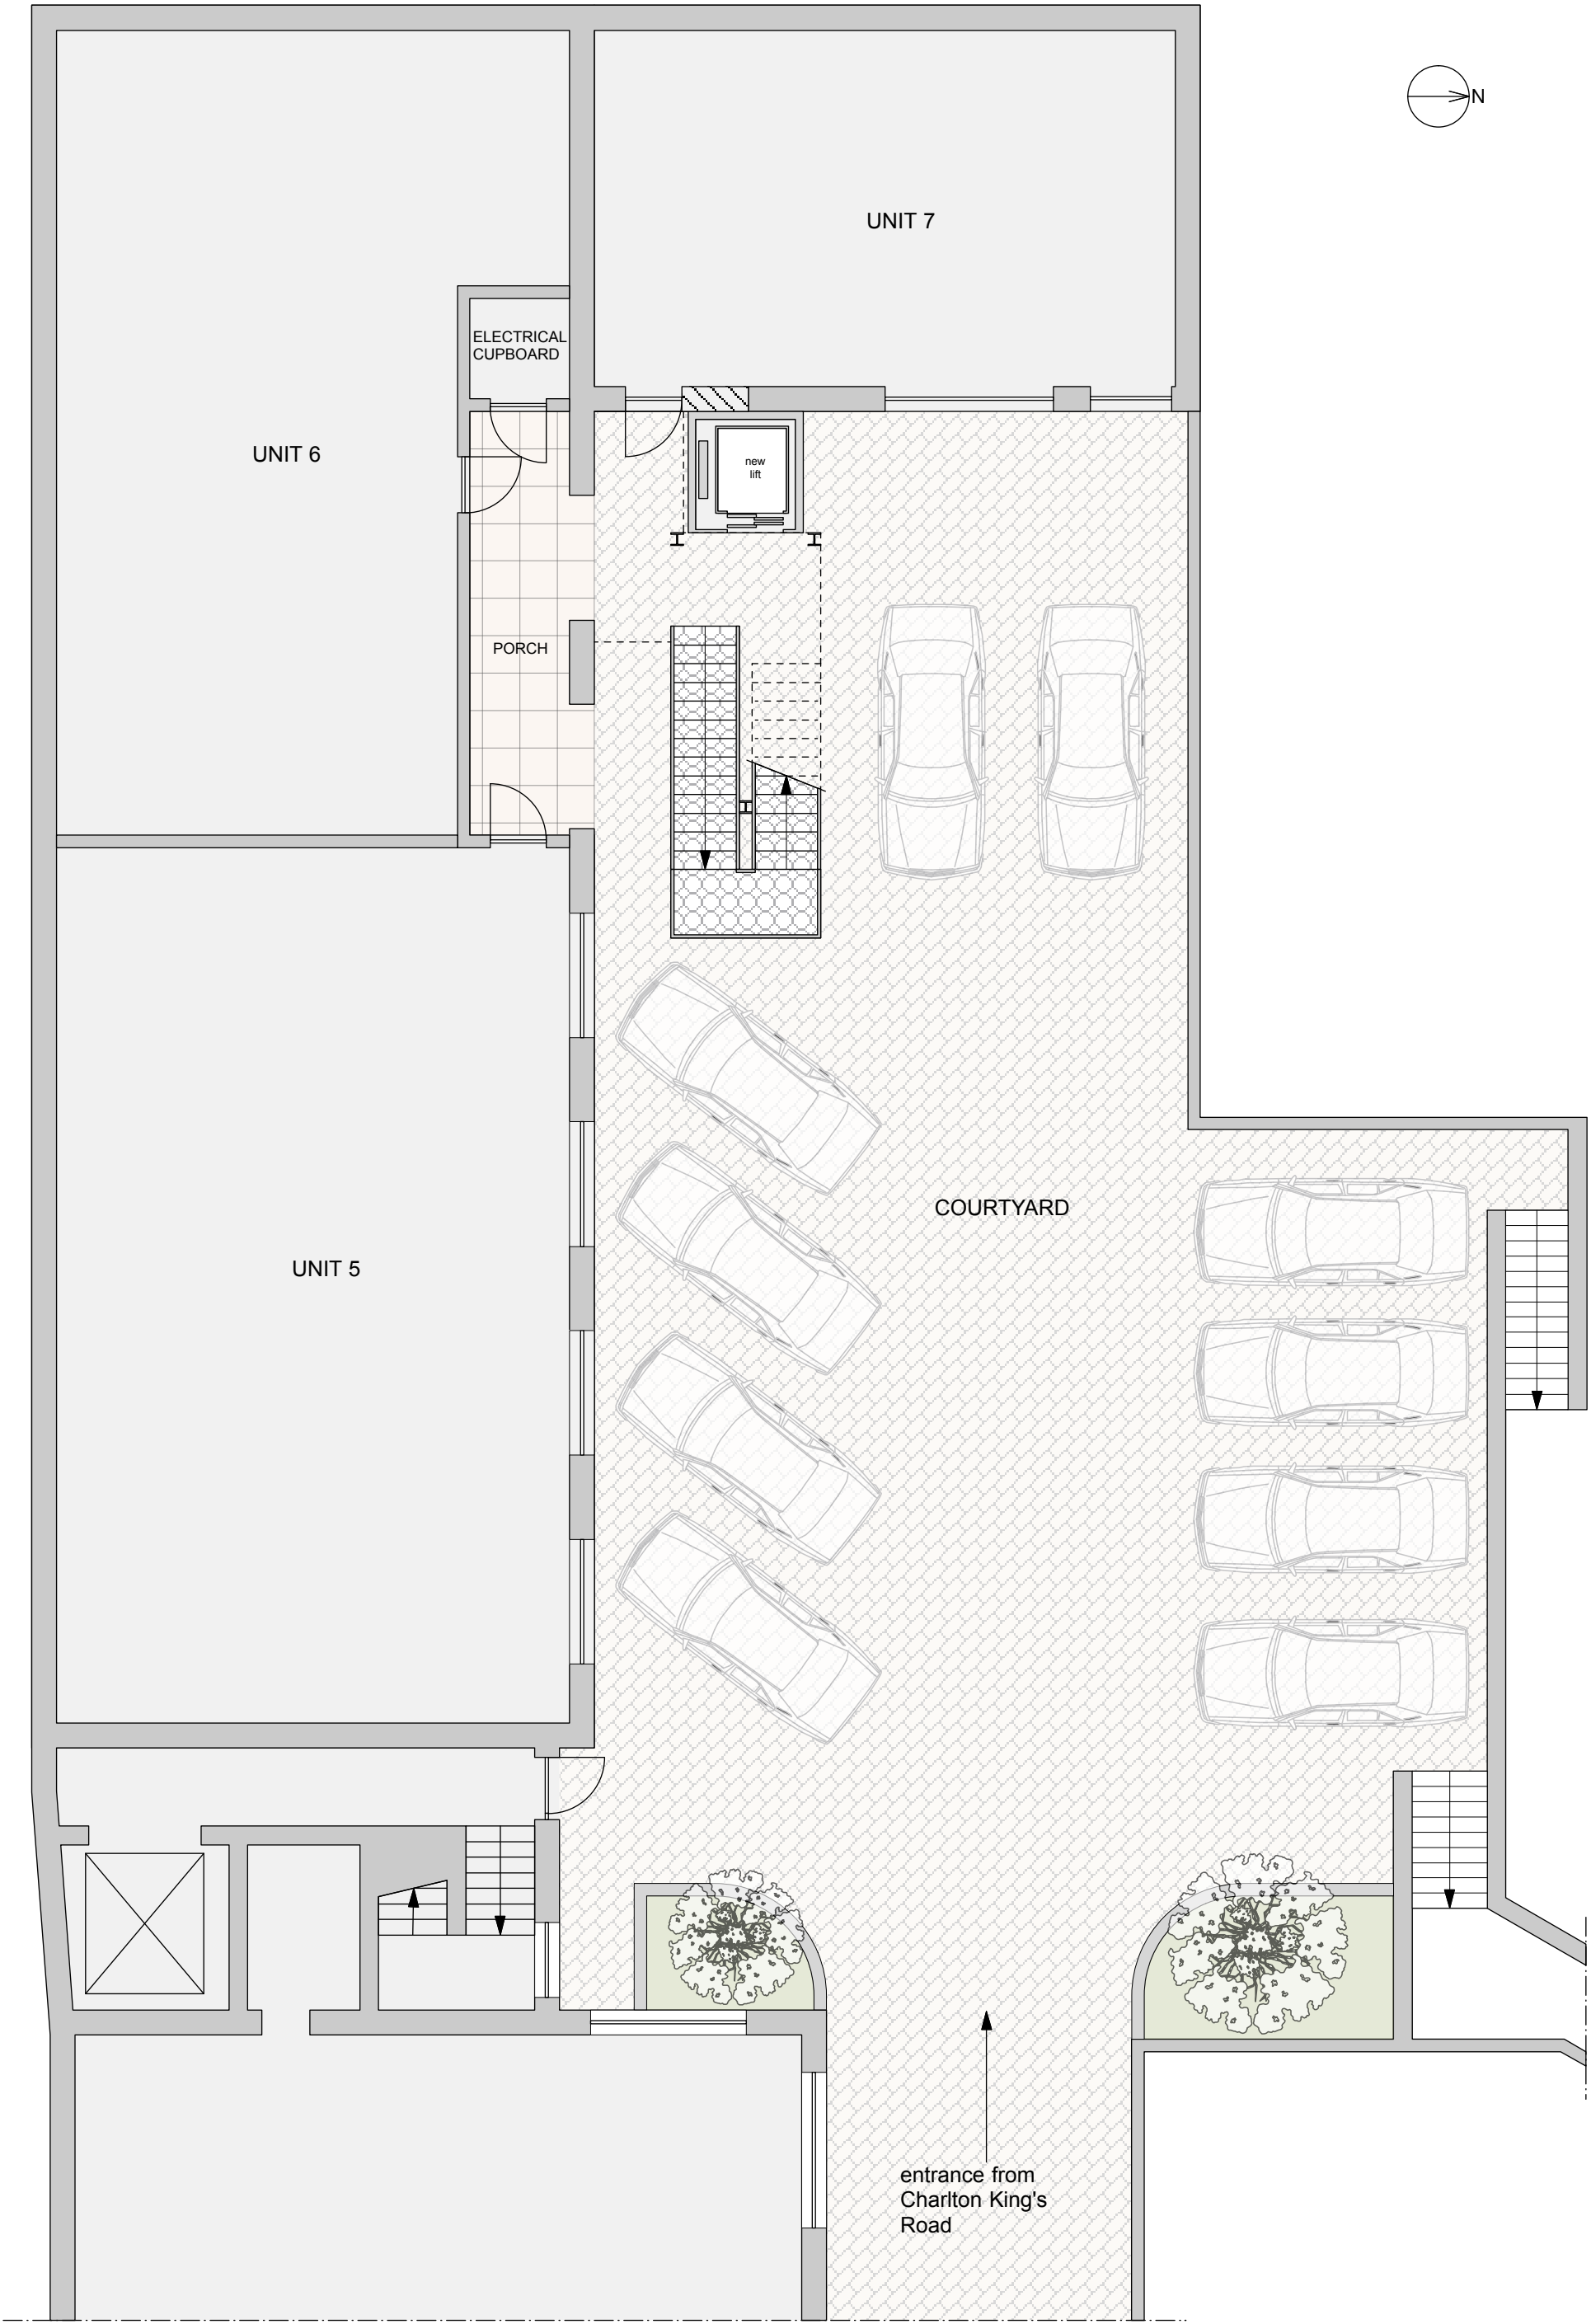

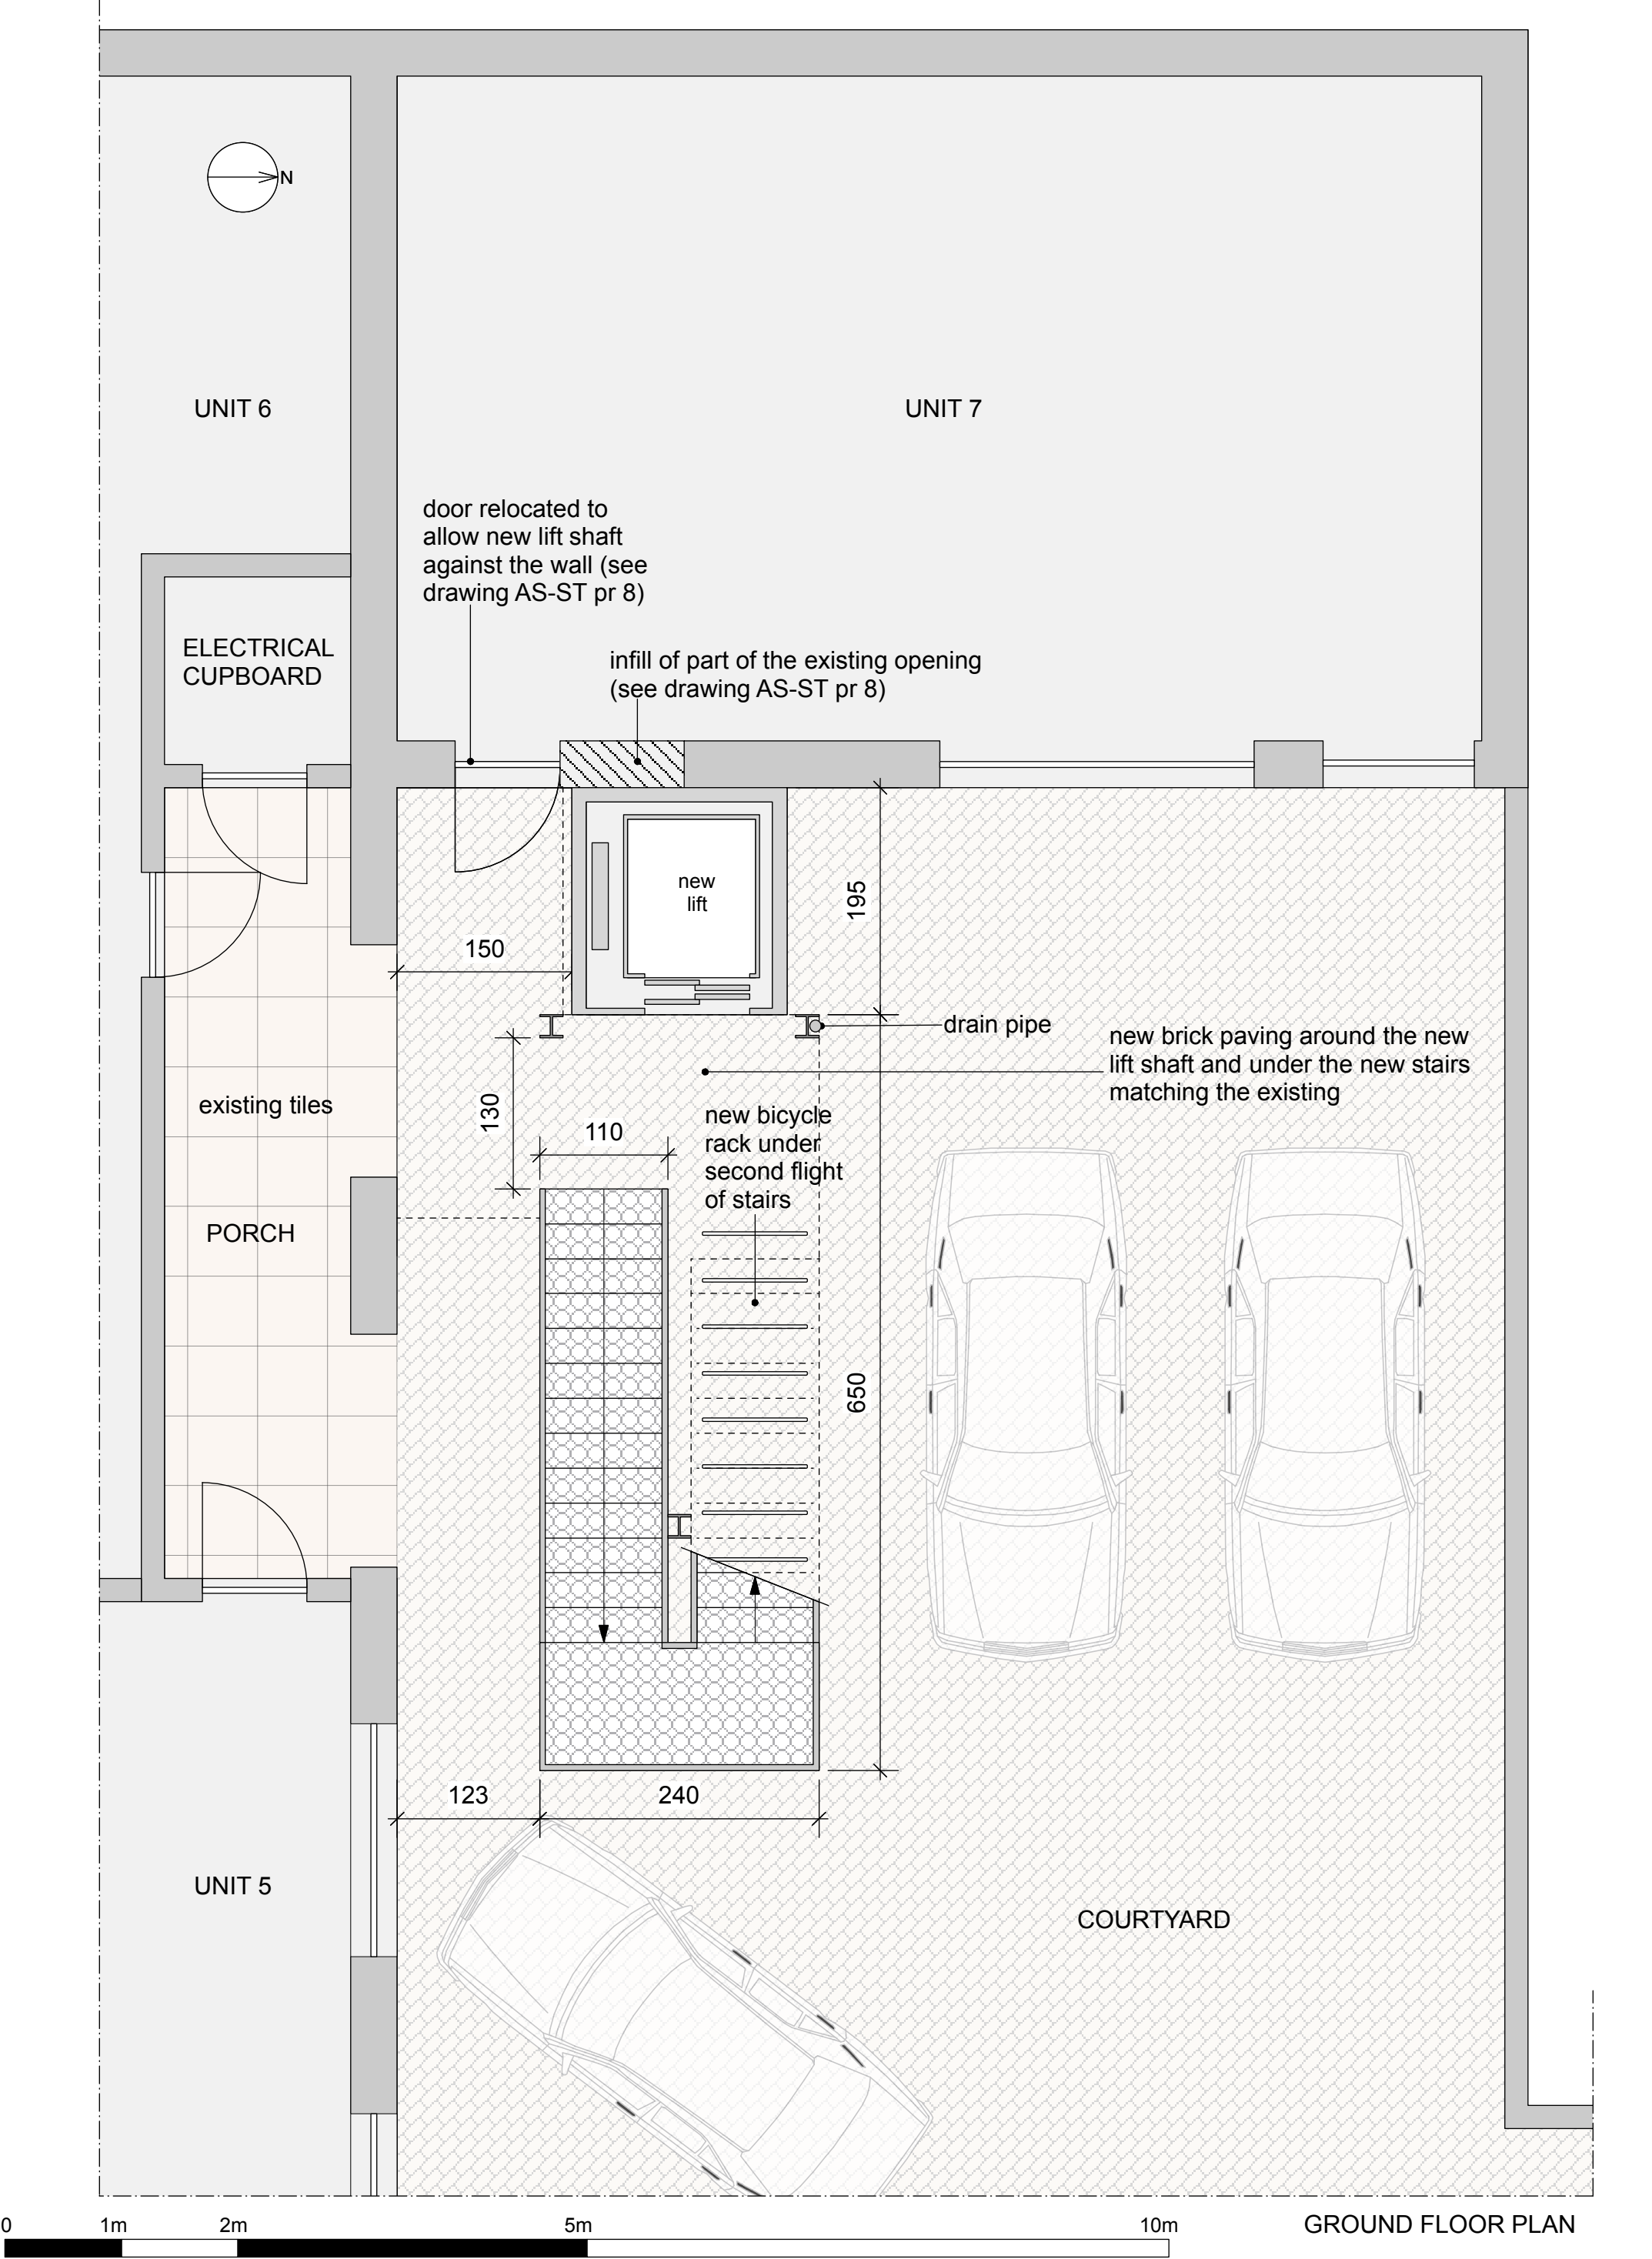

fabrizio lepore architect a_ unit 10 apollo studios / charlton king's road / london NW5 2SB / UK t_ +44 (0)7535 347790 e_ lepore@fabriziolepore.com w_ www.fabriziolepore.com	sheet n° AS-ST pr 1	scale 1:50 / A3 date 19-04-2016	project New external stairs and lift - Apollo Studios, Charlton King's Road, London NW5 2SB drawing PROPOSED - Ground floor plan
--	--	--	--

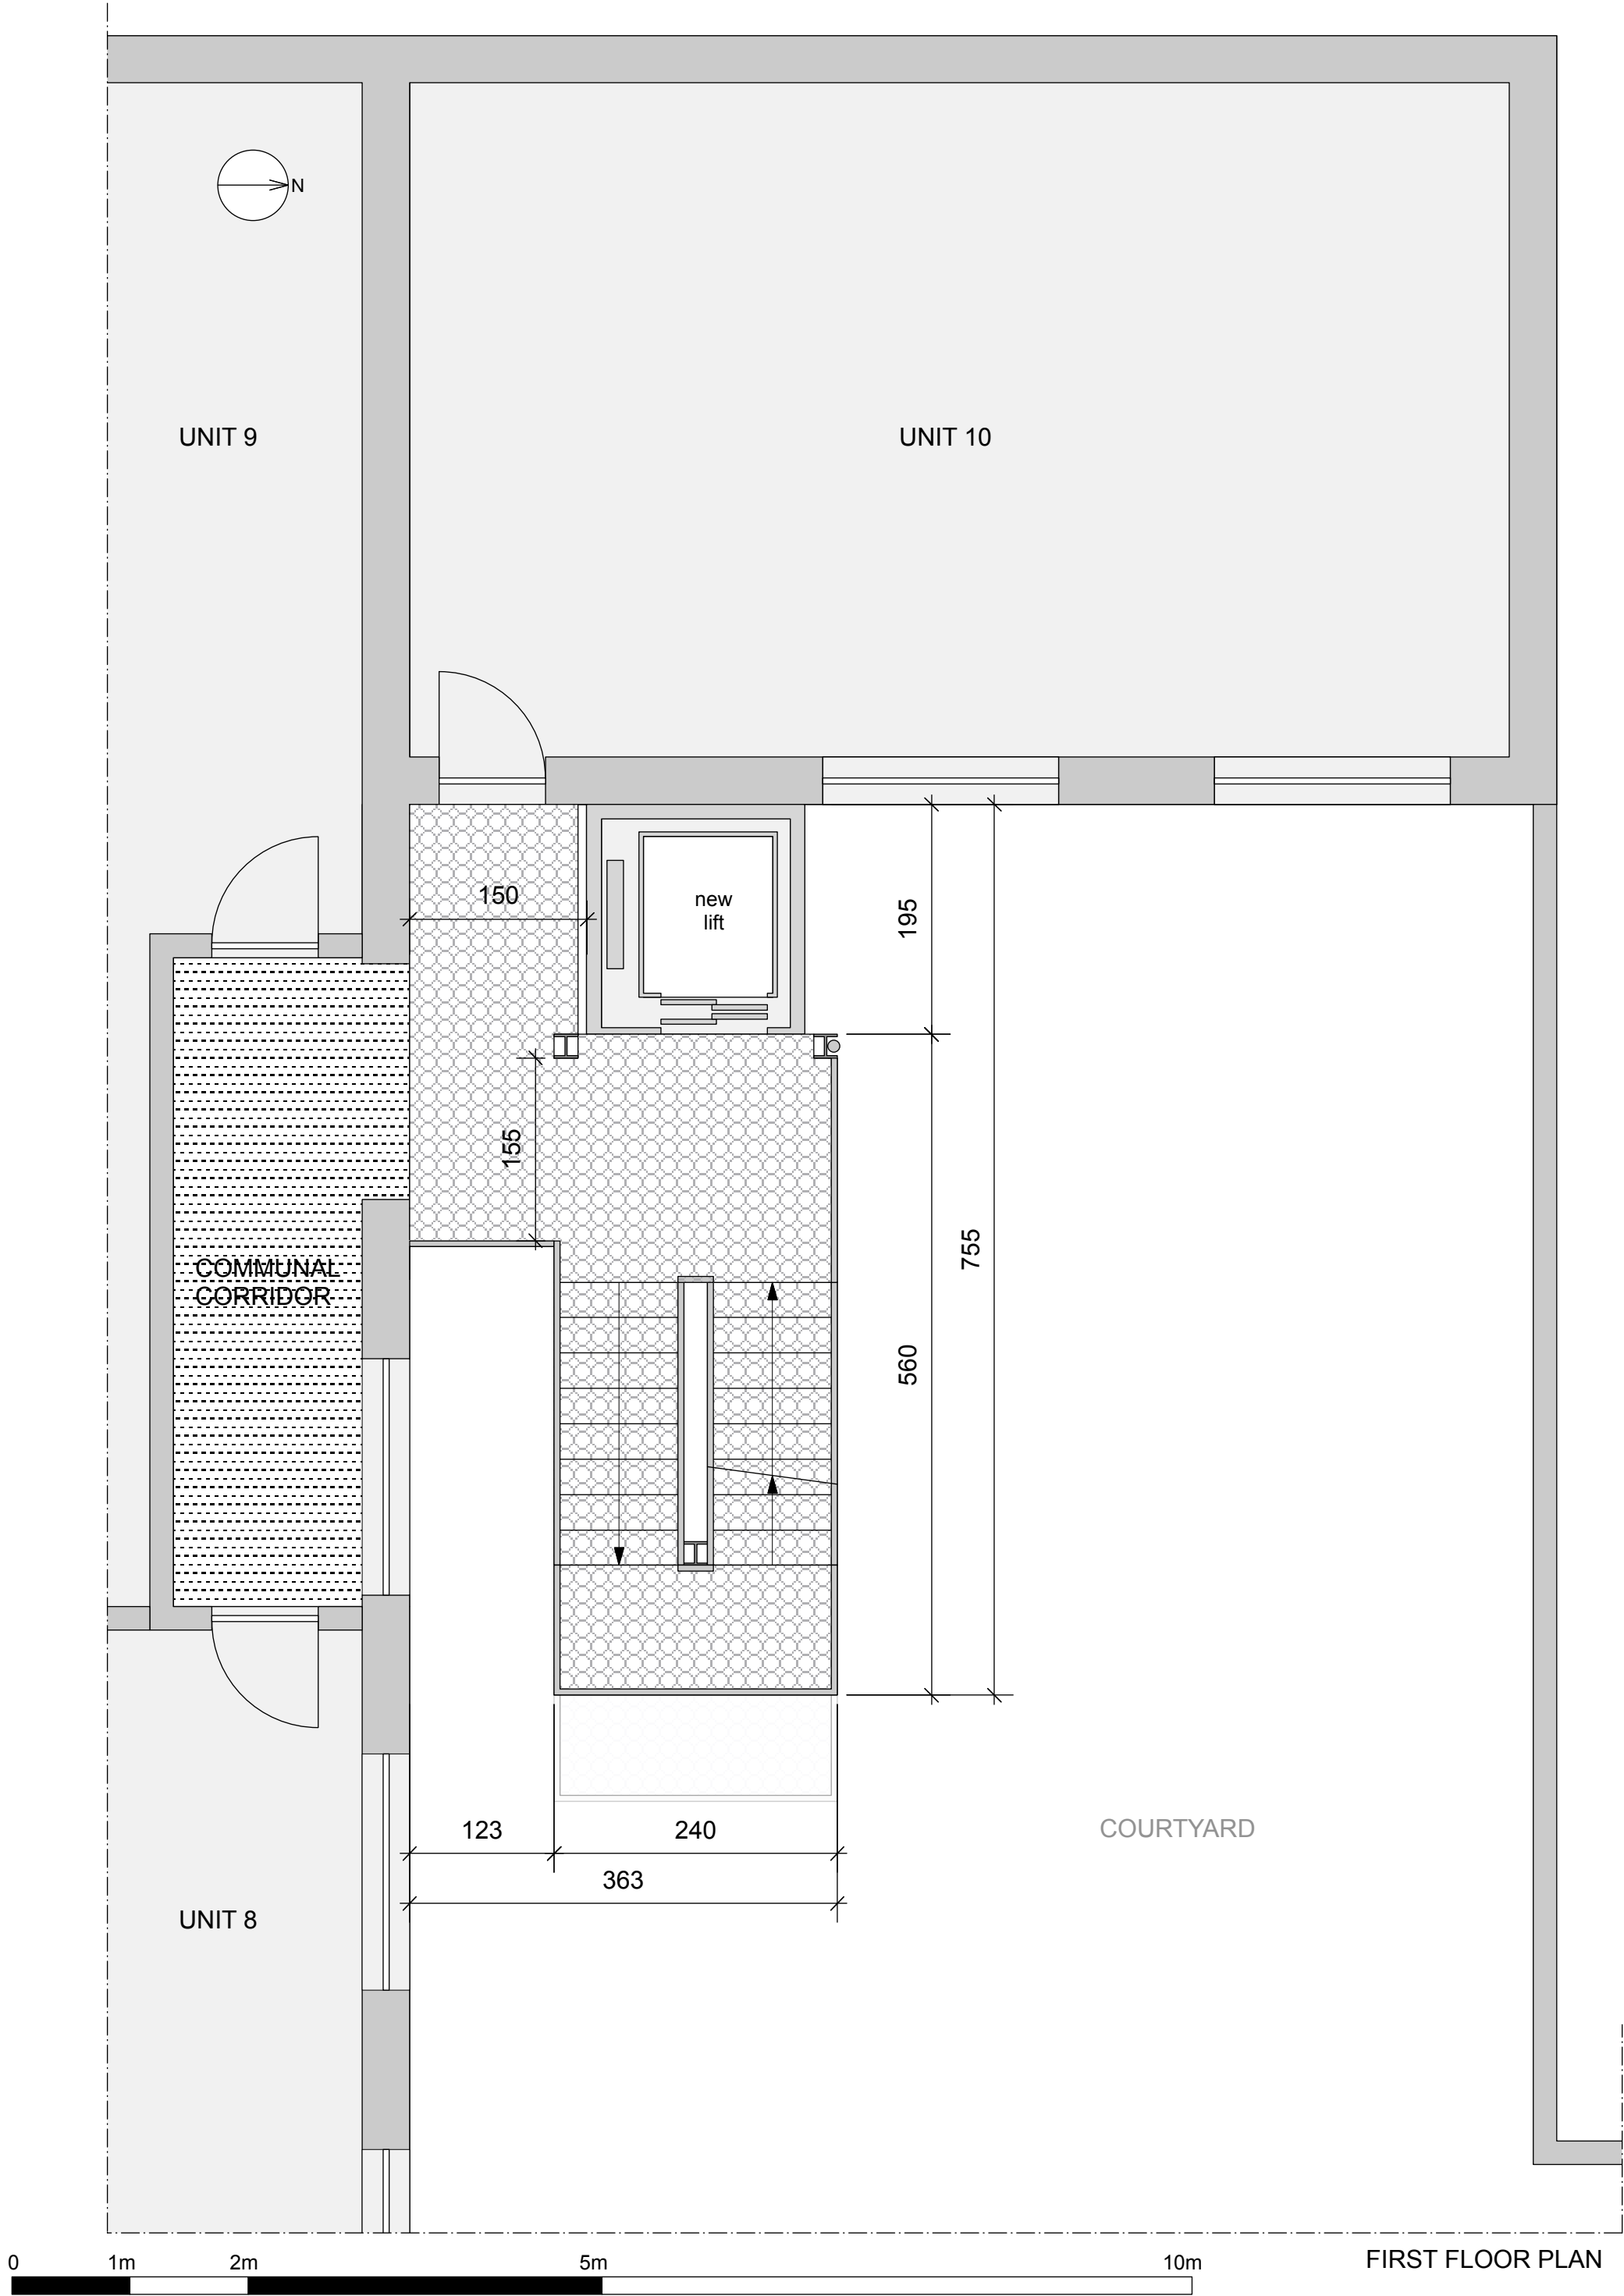

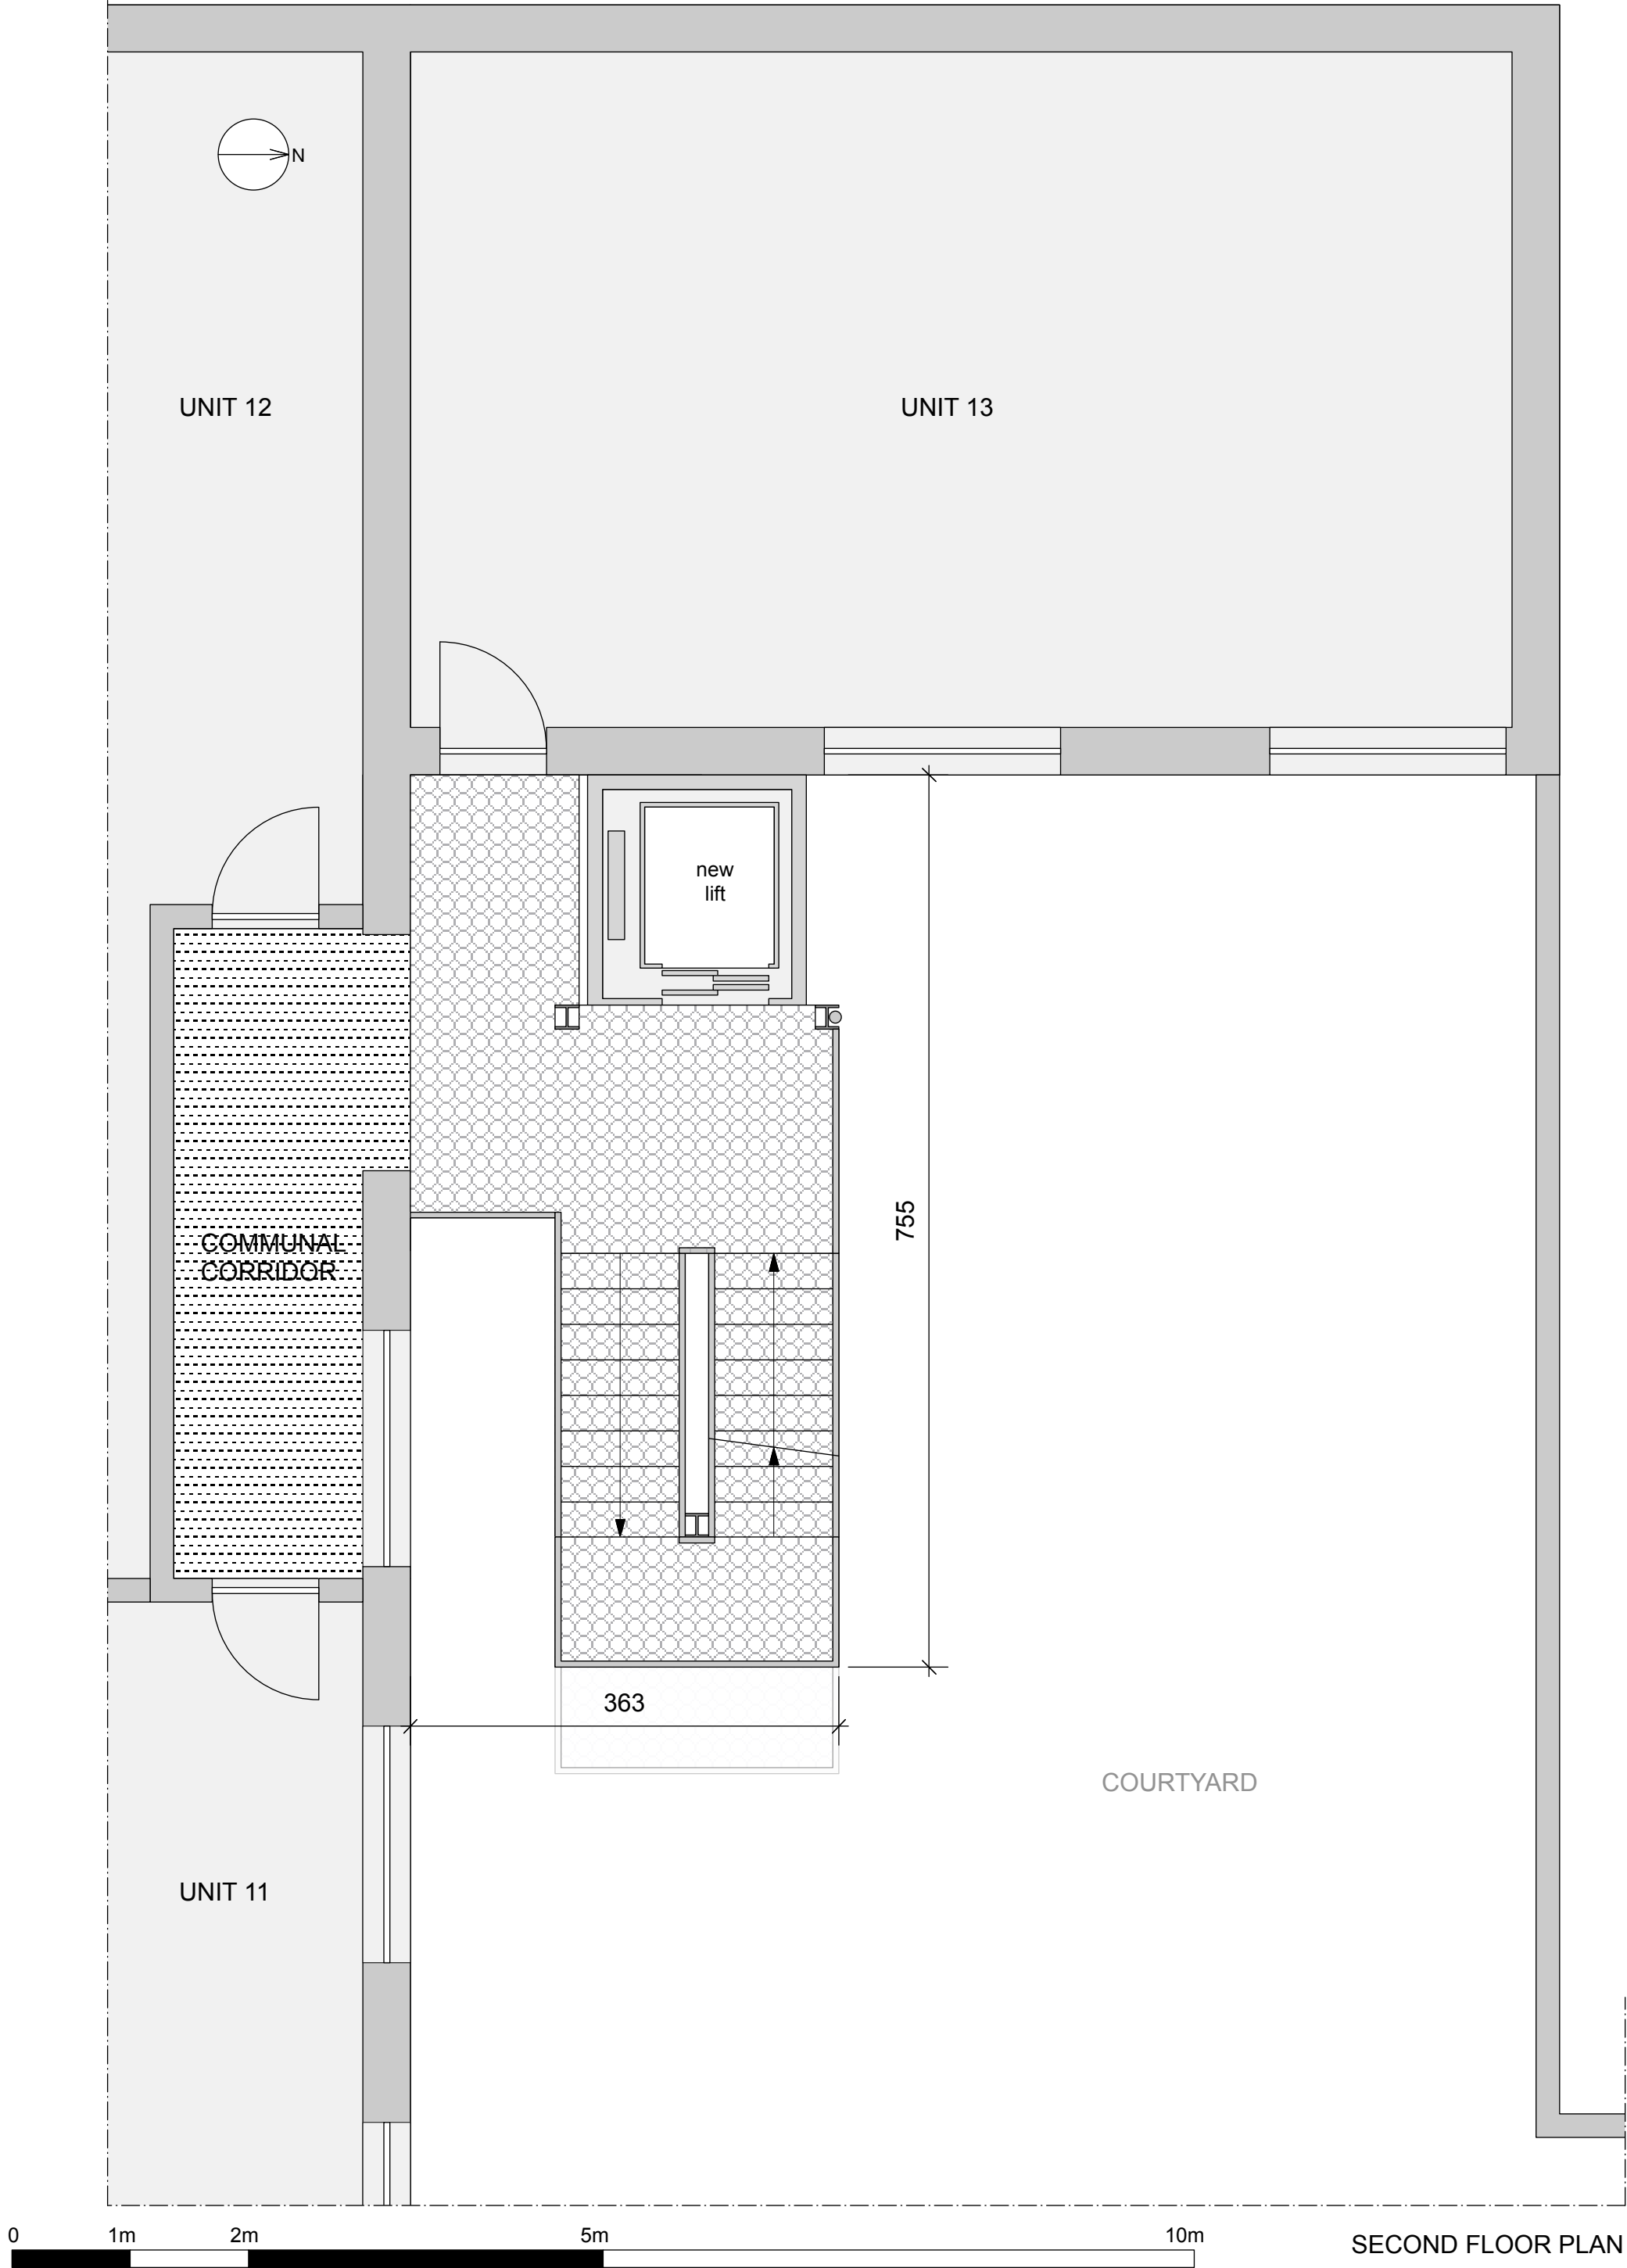

SECOND FLOOR PLAN

fabrizio lepore architect a_ unit 10 apollo studios / charlton king's road / london NW5 2SB / UK t_ +44 (0)7535 347790 e_ lepore@fabriziolepore.com w_ www.fabriziolepore.com	sheet n° AS-ST pr 3	scale 1:50 / A3	project New external stairs and lift - Apollo Studios, Charlton King's Road, London NW5 2SB
		date 19-04-2016	drawing PROPOSED - Second floor plan

