
PLANNING



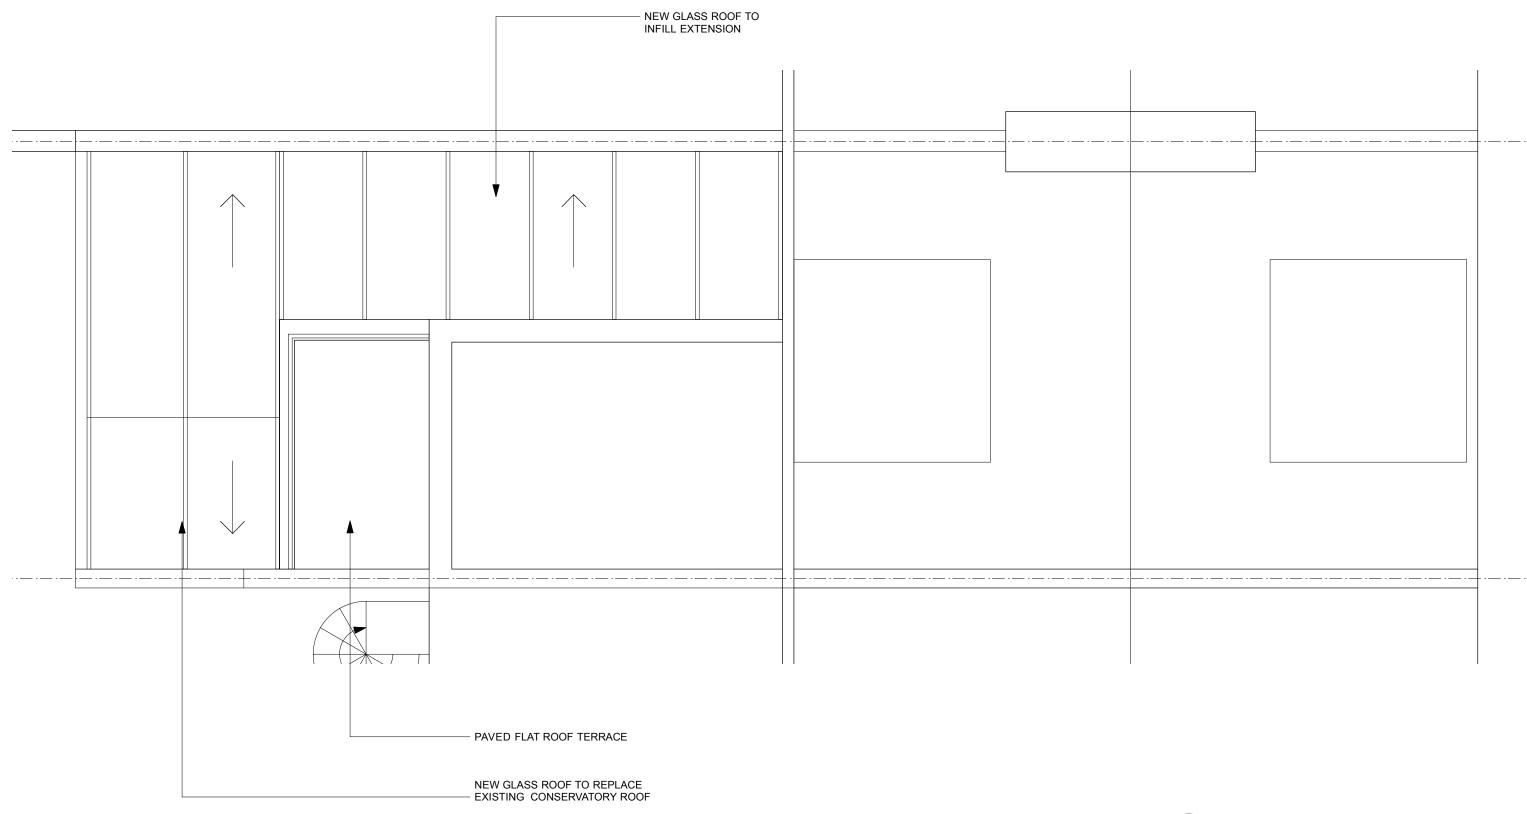

1 PROPOSED ROOF PLAN
15 Scale 1:50