



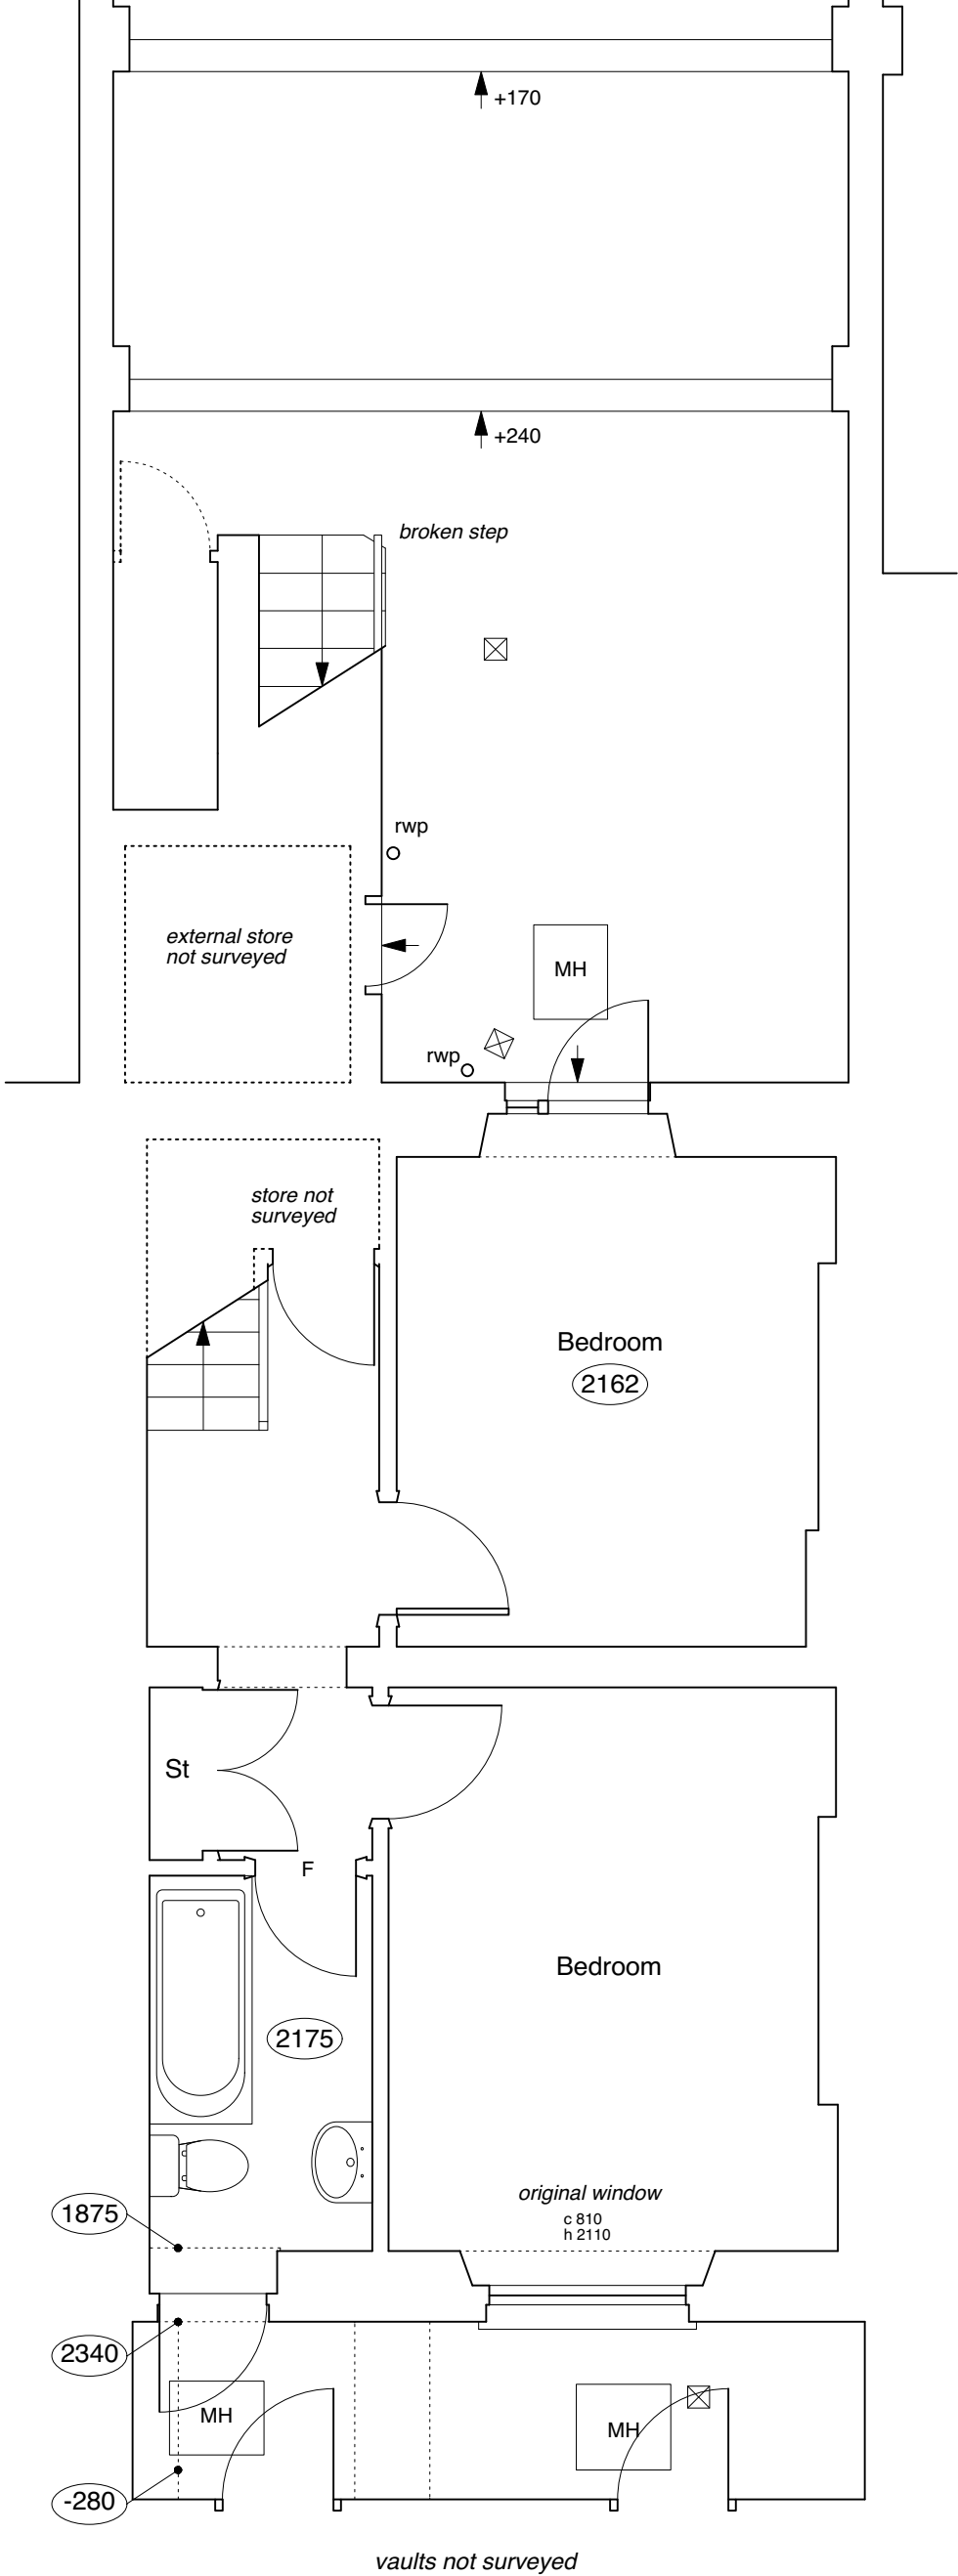


Rev A - 23/02/16 - photos removed

	PROJECT 5 ARCHITECTURE LLP 8 Waterson Street London E2 8HL T: +44 (0)20 7739 9131 F: +44 (0)20 7739 3687 E: info@p5a.co.uk	job title	scale	drawn	drawing no. 6214-AS26-E01A
		26 AMPTON STREET, LONDON WC1X 0LX	1:50 @ A3	SA	
		drawing	date	checked	
		BASEMENT PLAN - AS EXISTING	APRIL 2015	XX	

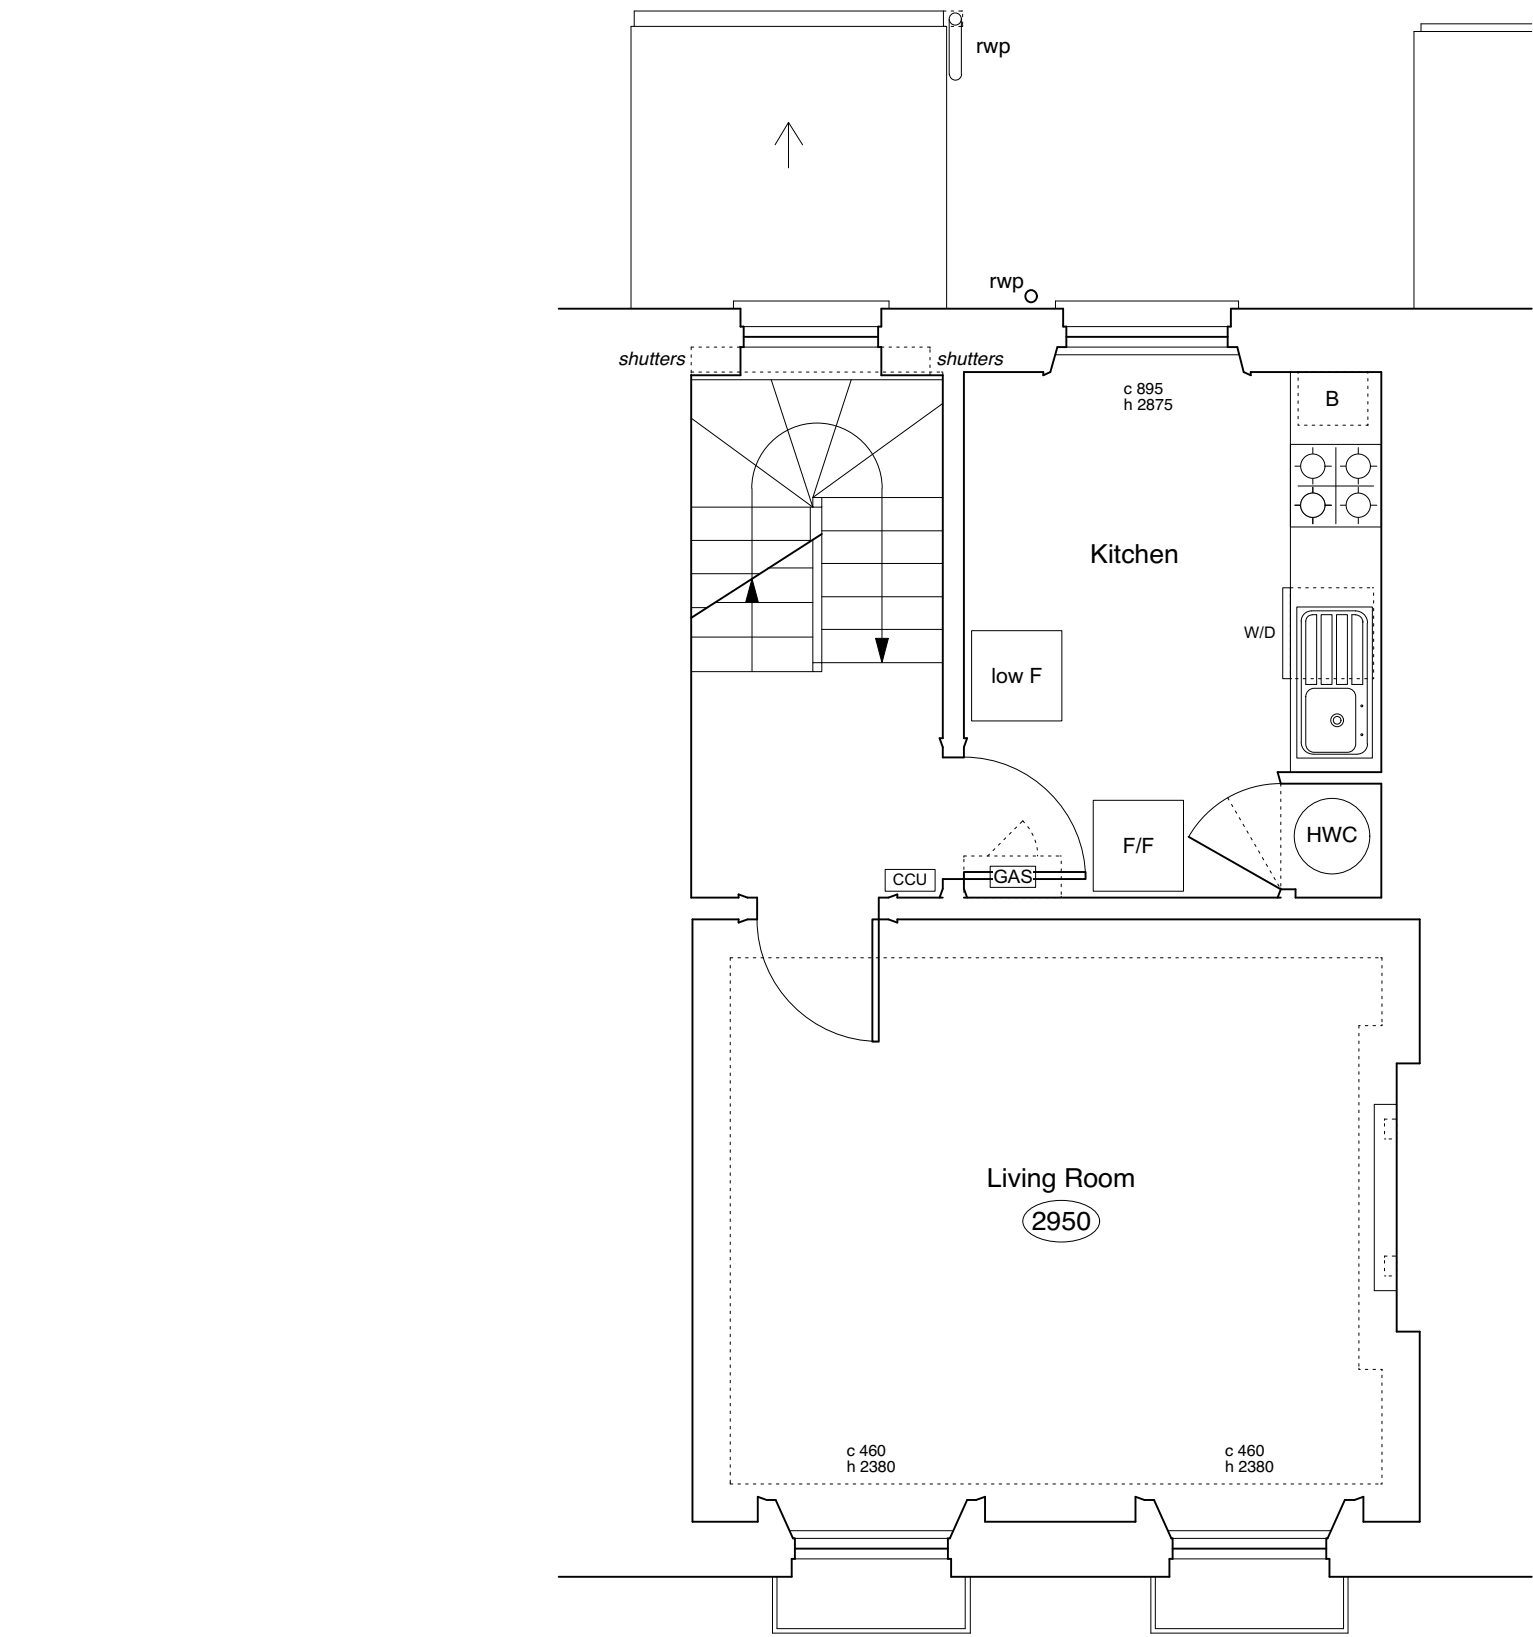

Rev A - 23/02/16 - photos removed

	PROJECT 5 ARCHITECTURE LLP 8 Waterson Street London E2 8HL T: +44 (0)20 7739 9131 F: +44 (0)20 7739 3687 E: info@p5a.co.uk	job title 26 AMPTON STREET, LONDON WC1X 0LX	scale 1:50 @ A3	drawn SA	drawing no. 6214-AS26-E03A
		drawing FIRST FLOOR PLAN - AS EXISTING	date MAY 2015	checked XX	

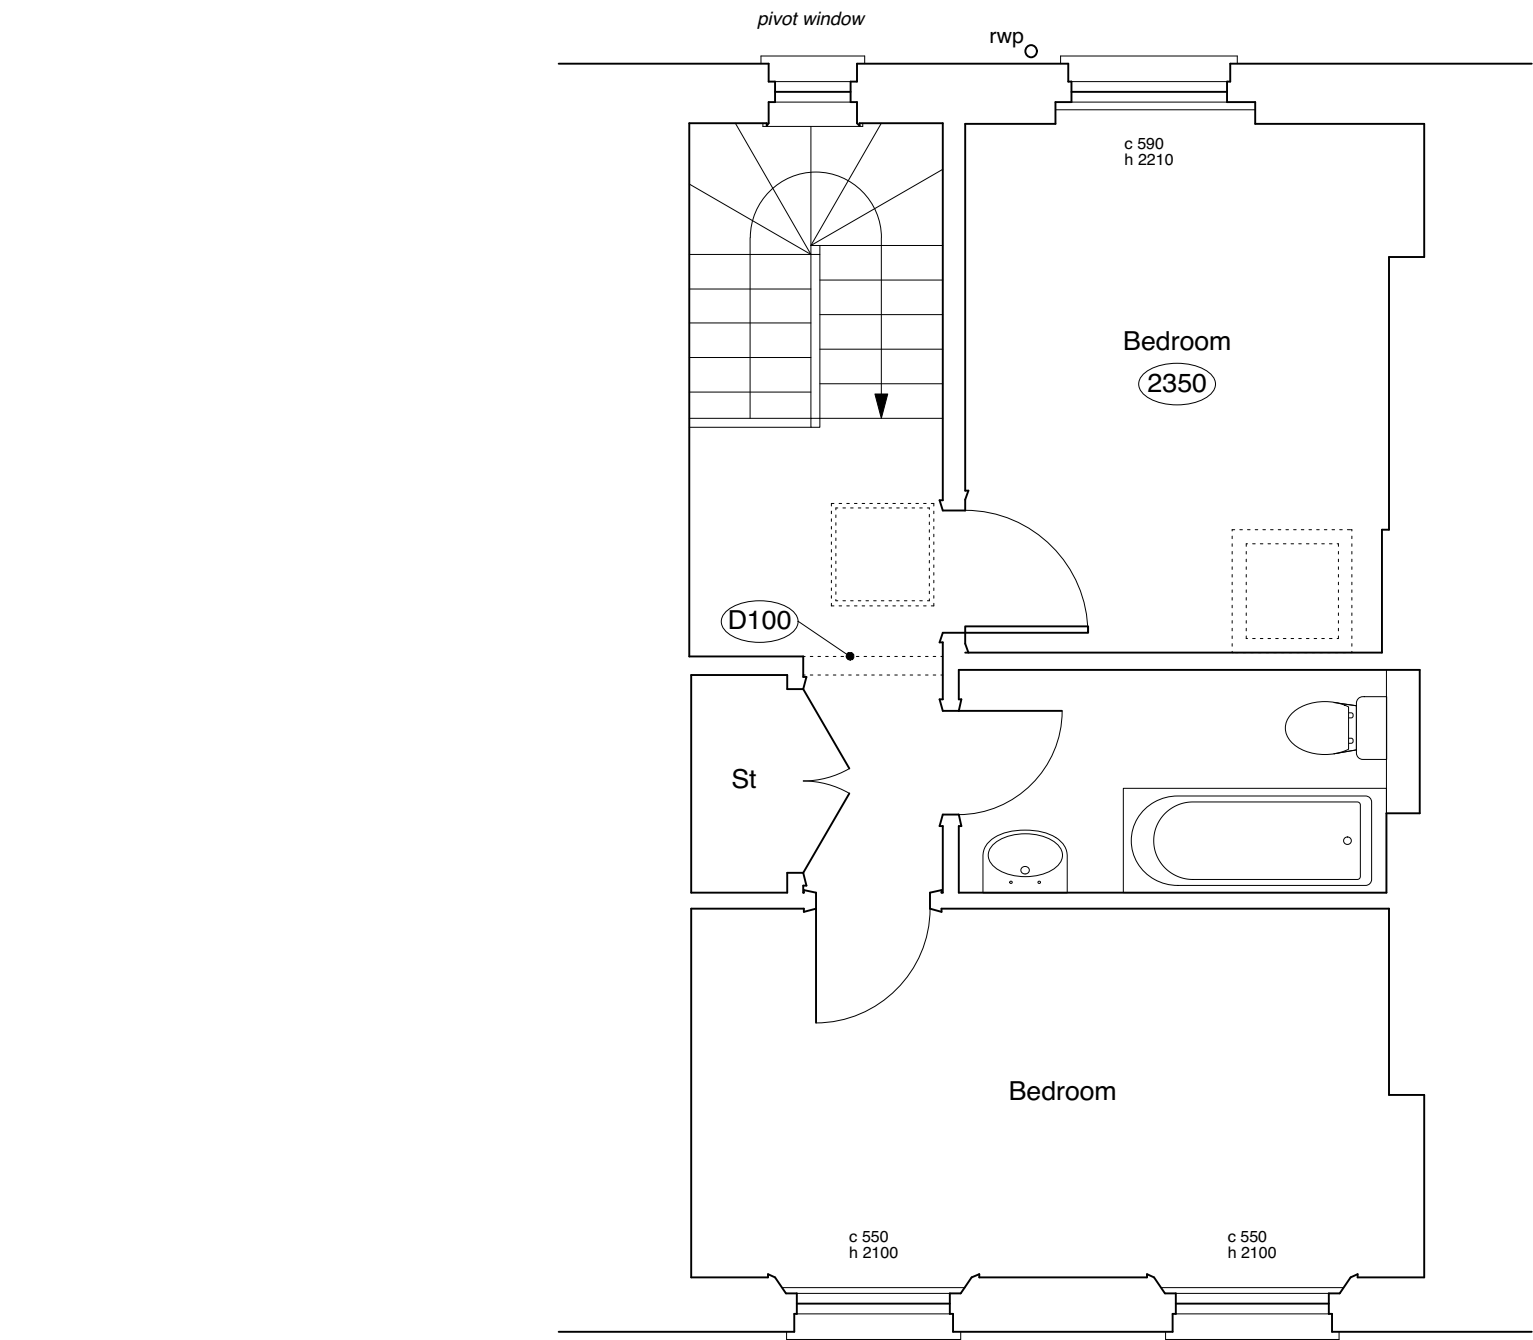

Rev A - 23/02/16 - photos removed

	PROJECT 5 ARCHITECTURE LLP 8 Waterson Street London E2 8HL T: +44 (0)20 7739 9131 F: +44 (0)20 7739 3687 E: info@p5a.co.uk	job title	scale	drawn	drawing no. 6214-AS26-E04A
		26 AMPTON STREET, LONDON WC1X 0LX	1:50 @ A3	SA	
drawing		date	checked		
SECOND FLOOR PLAN - AS EXISTING		MAY 2015	XX		