


PROJECT 5 ARCHITECTURE LLP 8 Waterson Street London E2 8HL T: +44 (0)20 7739 9131 F: +44 (0)20 7739 9667 E: info@psa.co.uk	job title 31 FREDERICK STREET, LONDON WC1X 0NF drawing FIRST FLOOR PLAN - PROPOSED SECONDARY GLAZING		scale 1:50 @ A3		date APRIL 2016	
	drawn SA	checked XX	drawing no. 6214-FS31-P103			

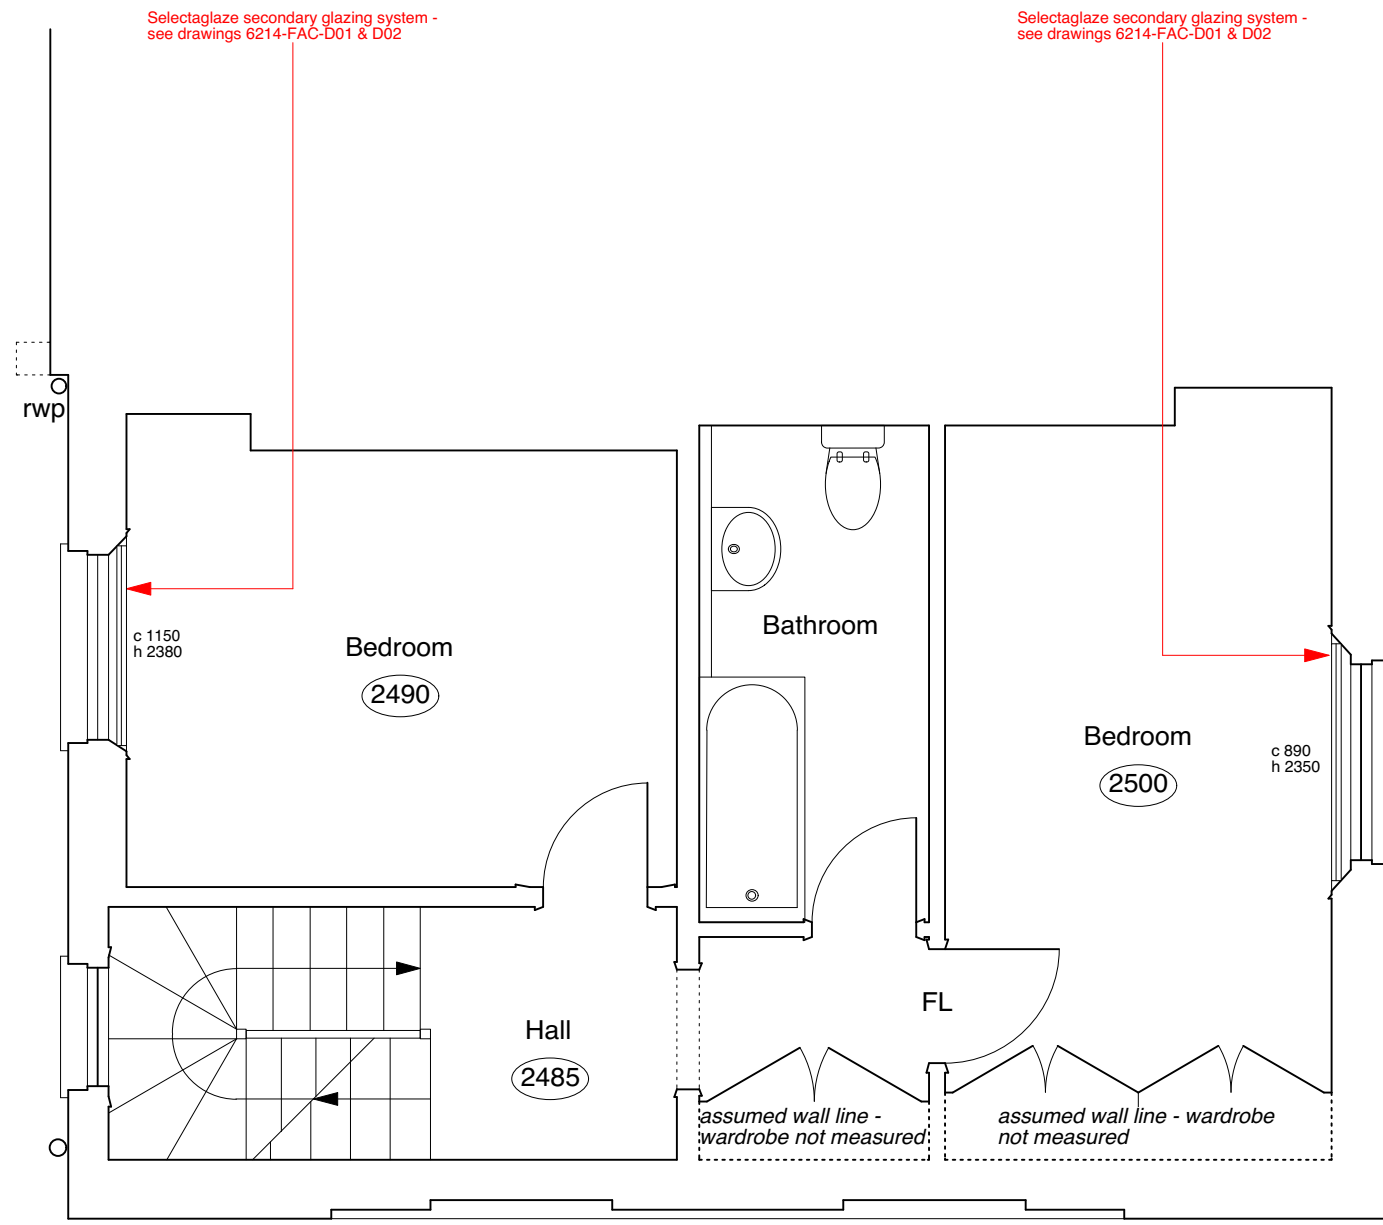



PROJECT 5
 ARCHITECTURE LLP
 8 Waterson Street
 London E2 8HL
 T: +44 (0)20 7739 9131
 F: +44 (0)20 7739 9667
 E: info@psa.co.uk



job title
31 FREDERICK STREET, LONDON WC1X 0NF
 drawing
SECOND FLOOR PLAN - PROPOSED SECONDARY GLAZING

scale
1:50 @ A3
 date
APRIL 2016

drawn
SA
 checked
XX

drawing no.

6214-FS31-P104

