


	PROJECT 5 ARCHITECTURE LLP 8 Waterson Street London E2 8HL T: +44 (0)20 7739 9131 F: +44 (0)20 7739 3687 E: info@p5a.co.uk	job title 33 FREDERICK STREET, LONDON WC1X 0NB	scale 1:50 @ A3	drawn SA	drawing no. 6214-FS33-P101
	drawing BASEMENT PLAN - PROPOSED SECONDARY GLAZING	date APRIL 2016	checked XX		

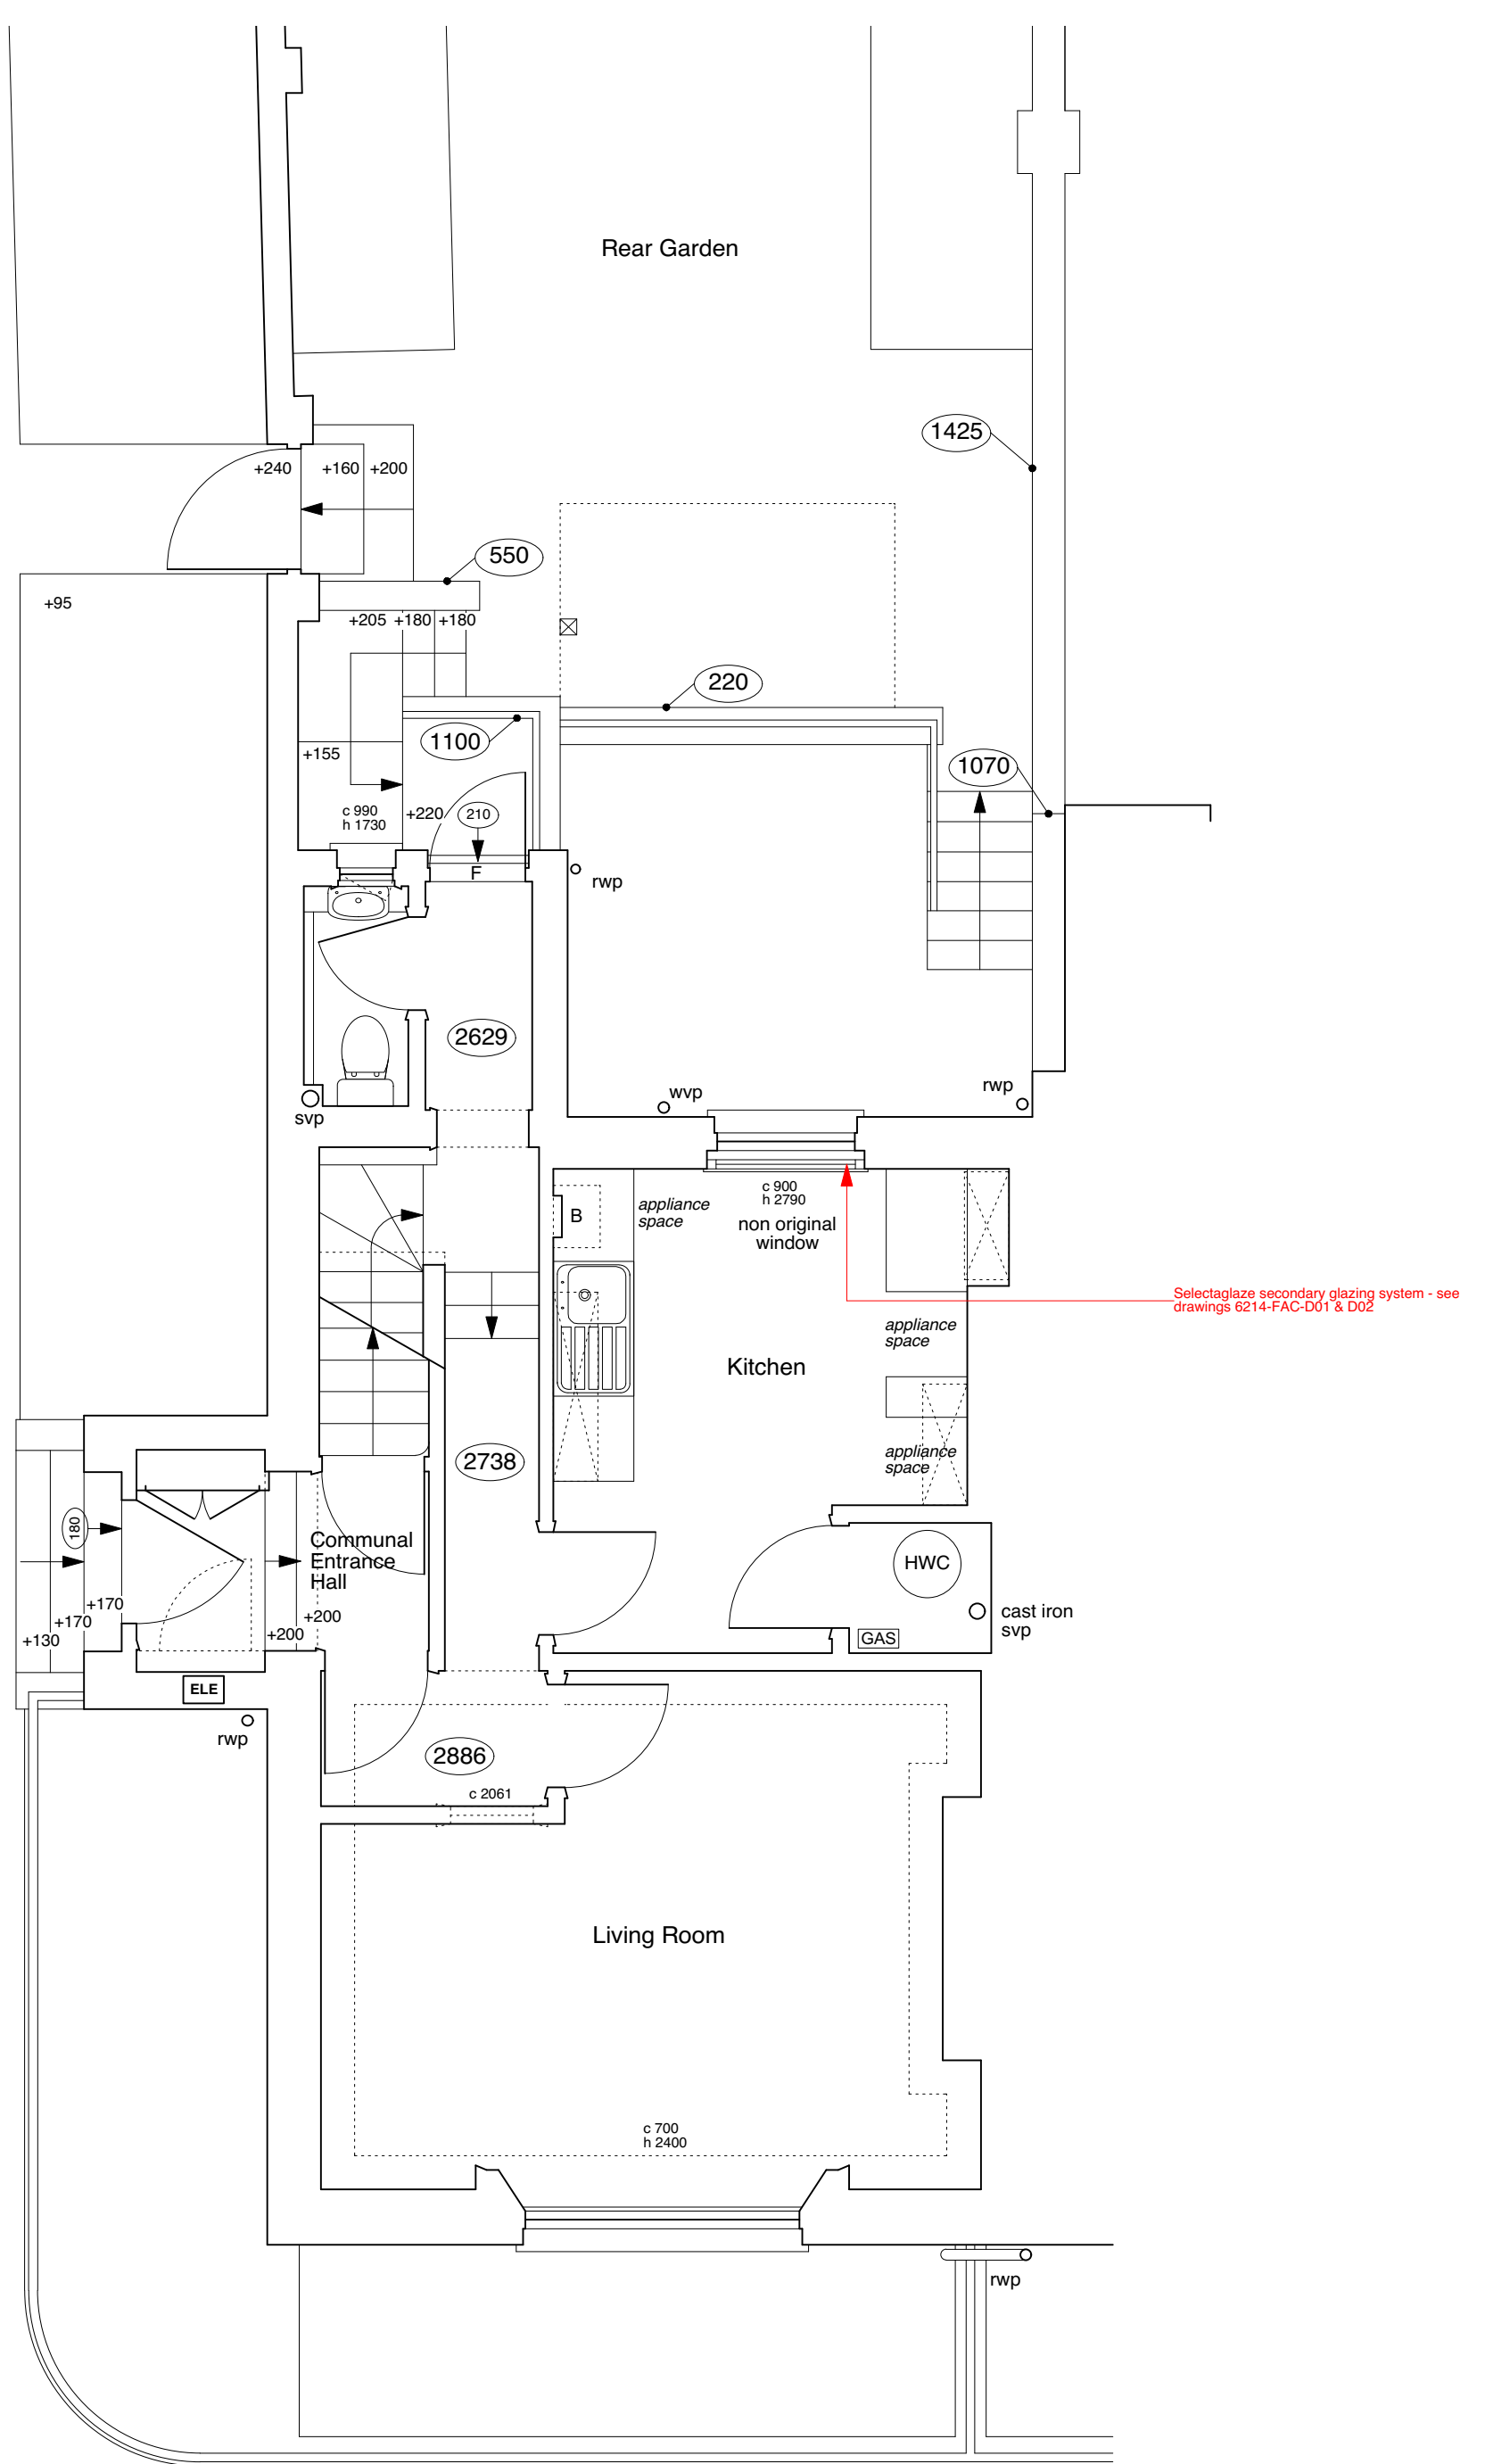

	PROJECT 5 ARCHITECTURE LLP 8 Waterson Street London E2 8HL	job title 33 FREDERICK STREET, LONDON WC1X 0NB	scale 1:50 @ A3	drawn SA	drawing no. 6214-FS33-P102
	T: +44 (0)20 7739 9131 F: +44 (0)20 7739 3687 E: info@p5a.co.uk	drawing GROUND FLOOR PLAN - PROPOSED SECONDARY GLAZING	date APRIL 2016	checked XX	

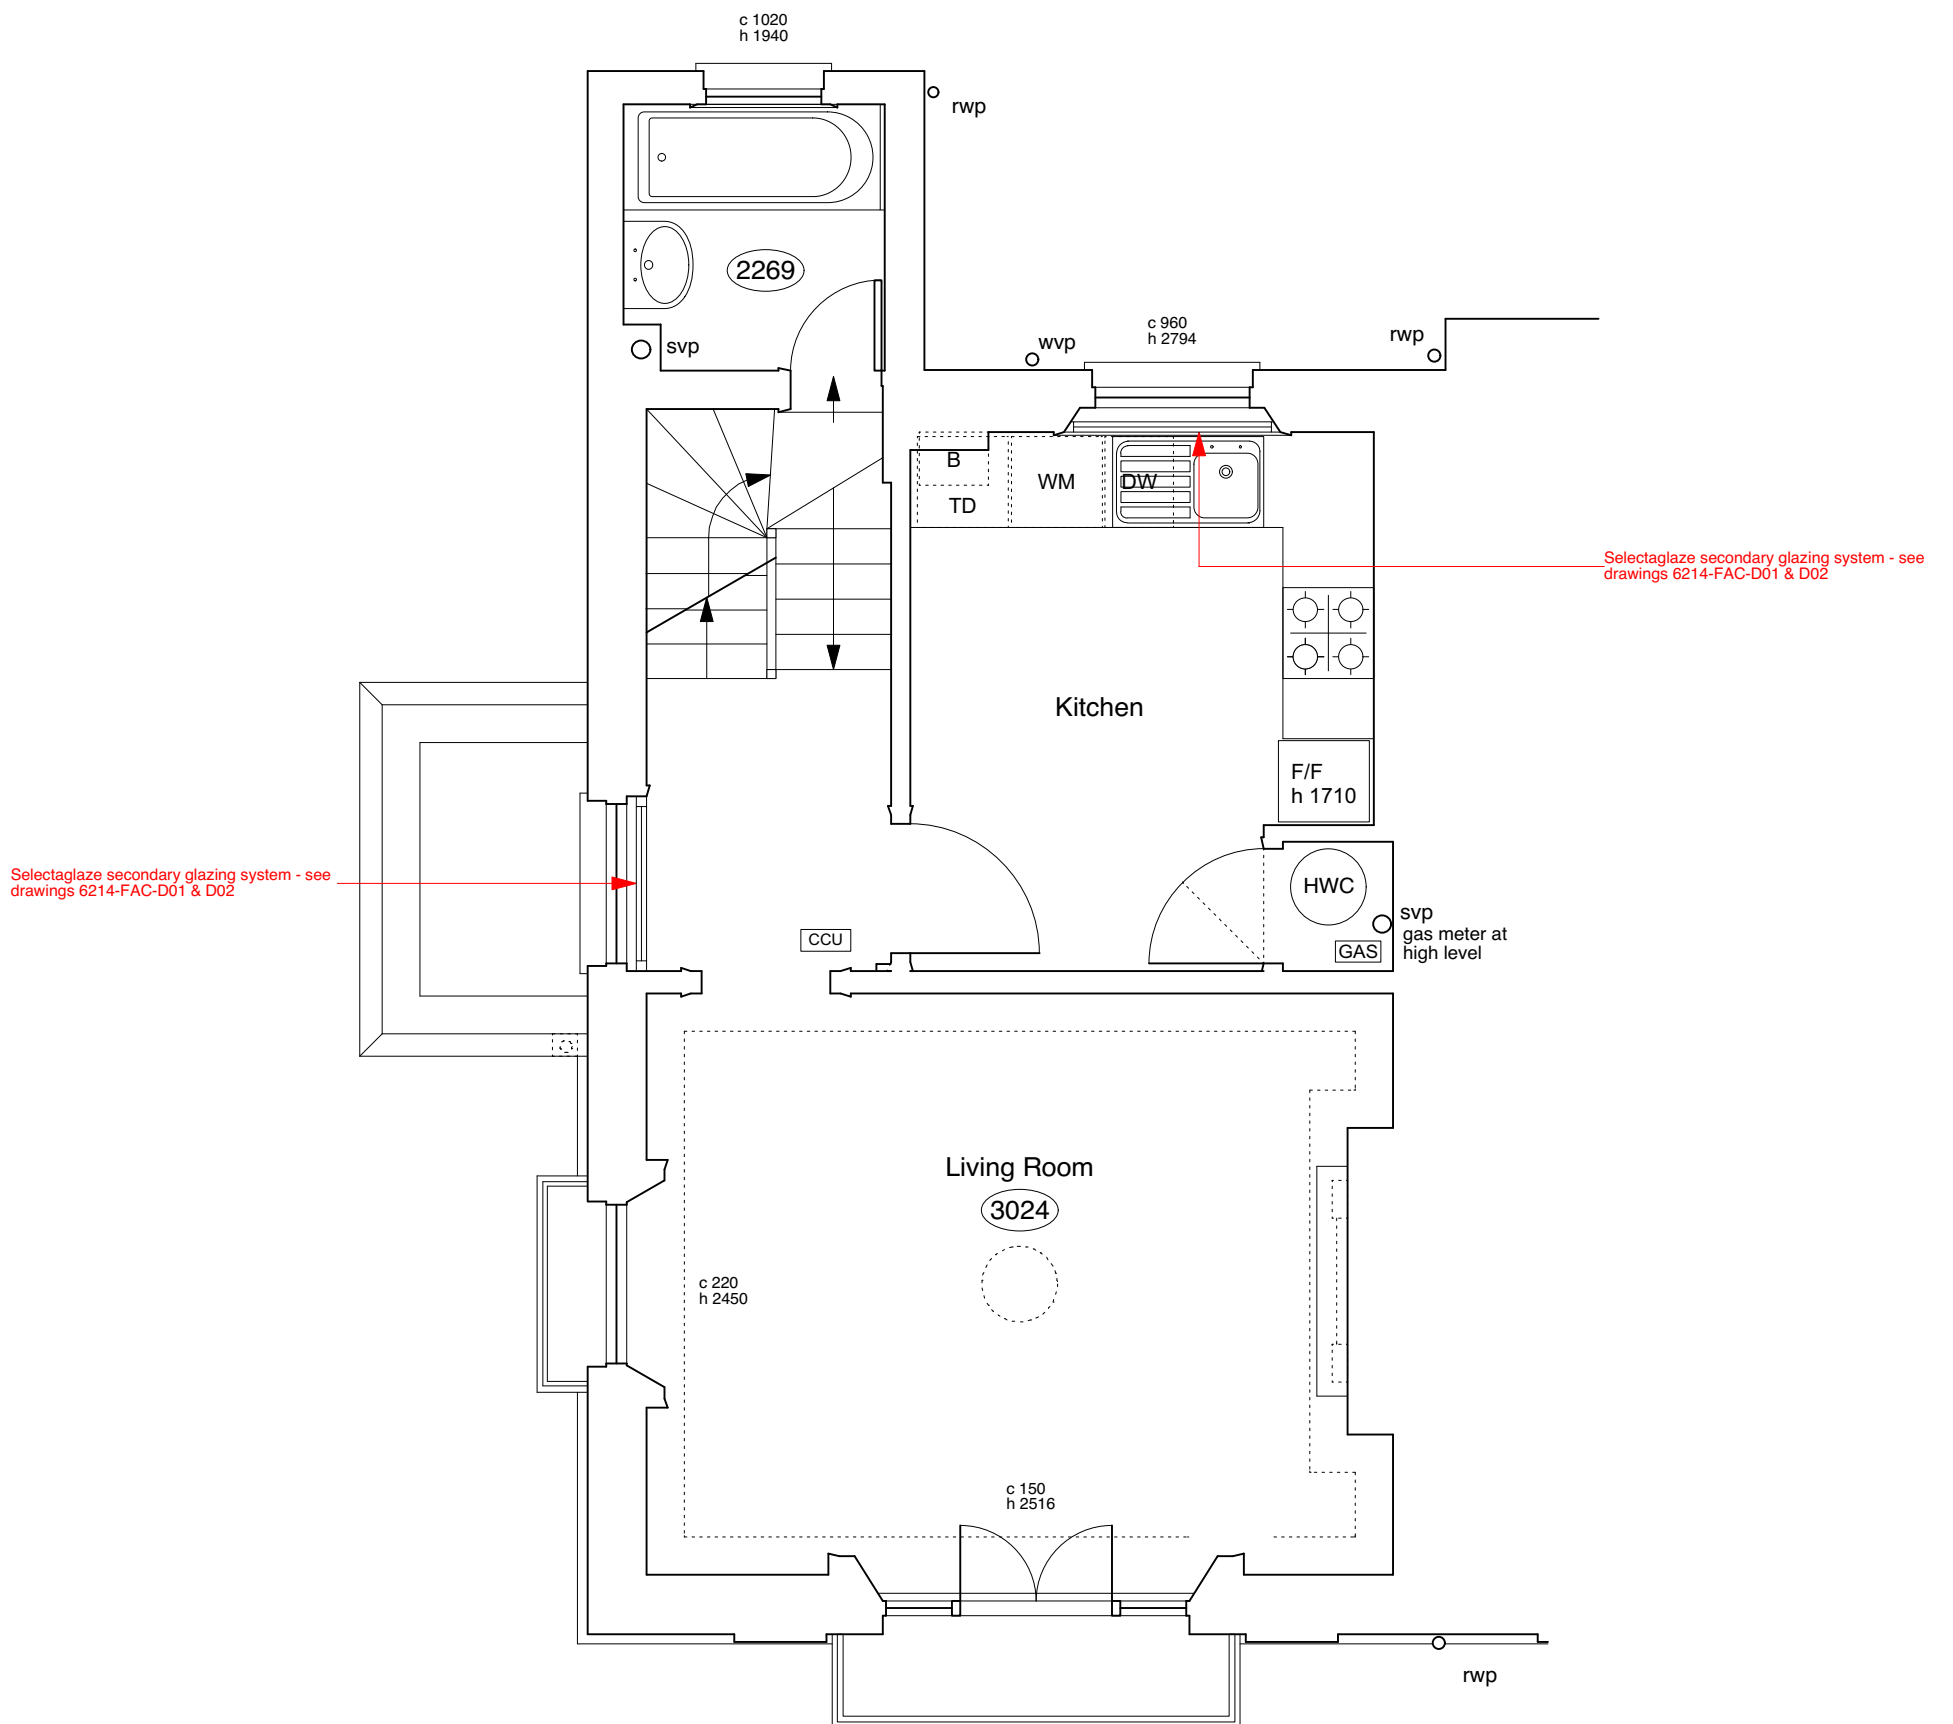

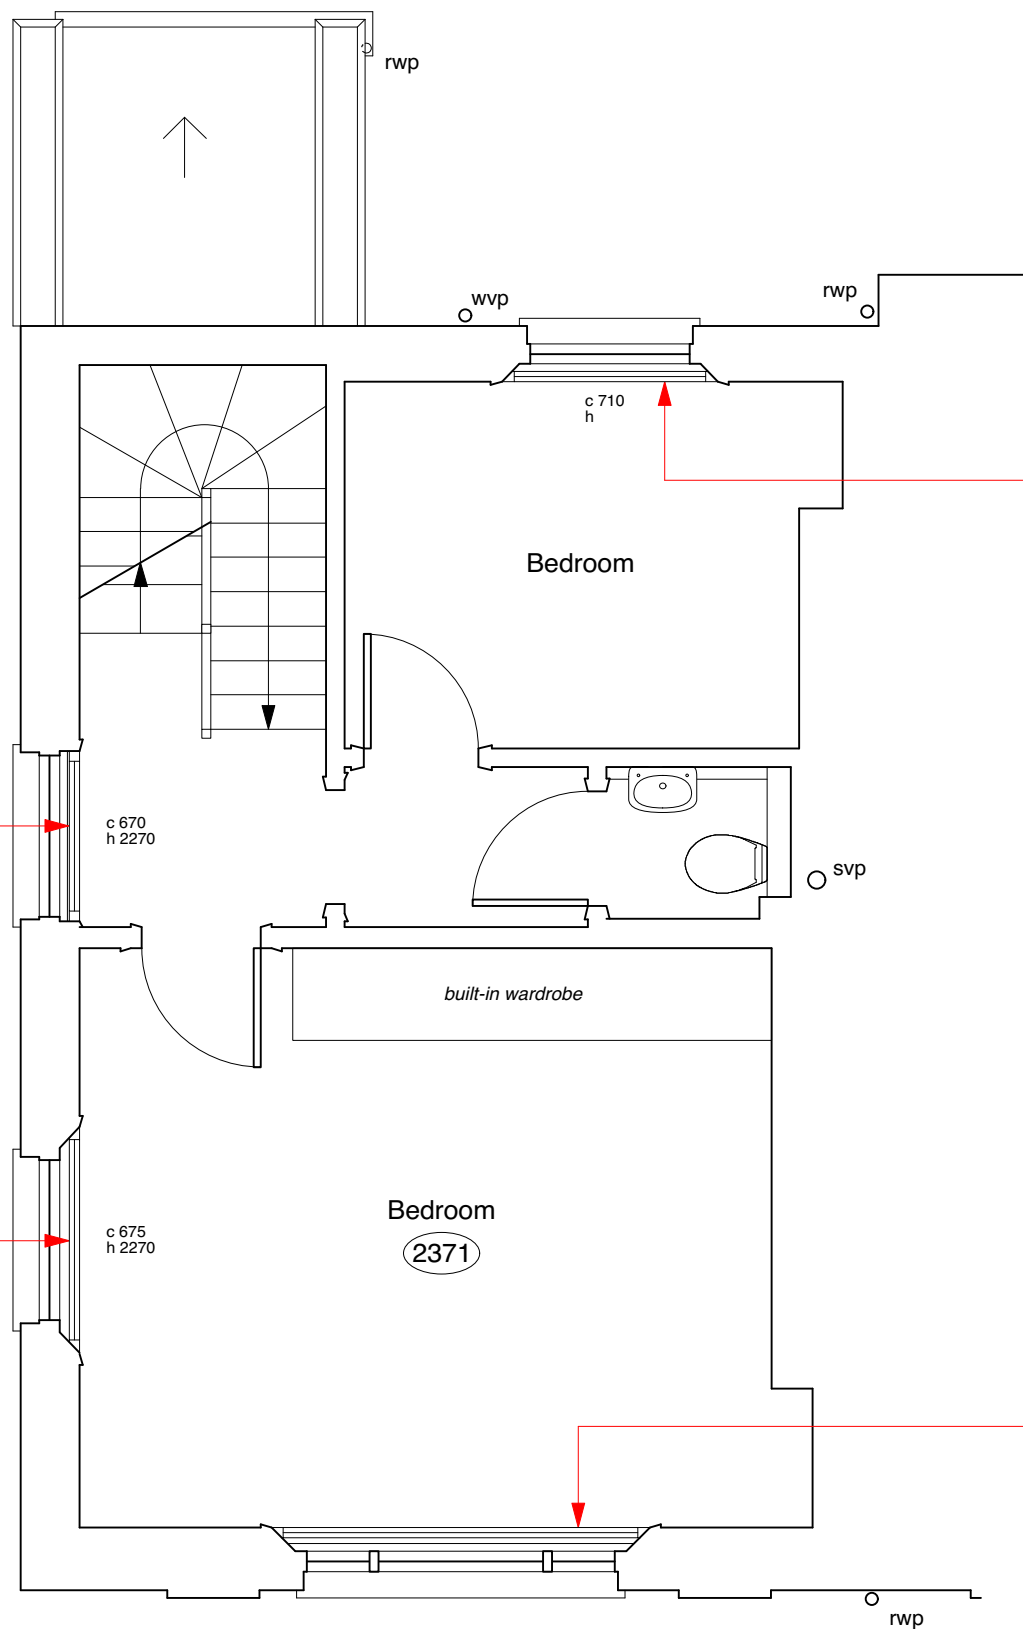

Selectaglaze secondary glazing system - see drawings 6214-FAC-D01 & D02

Selectaglaze secondary glazing system - see drawings 6214-FAC-D01 & D02

Selectaglaze secondary glazing system - see drawings 6214-FAC-D01 & D02

Selectaglaze secondary glazing system - see drawings 6214-FAC-D01 & D02