

Note:

All plasterboard ceilings except in the bedrooms.
Bare boards throughout the flat but laminate boards in kitchen and bathroom.

Rev A - 23/02/16 - photos removed




PROJECT 5 ARCHITECTURE LLP 8 Waterson Street London E2 8HL T: +44 (0)20 7739 9131 F: +44 (0)20 7739 3687 E: info@p5a.co.uk

job title 56-58 FREDERICK STREET, LONDON WC1X 0ND

1ST FLOOR PLAN - AS EXISTING

scale 1:50 @ A3 AAdate checked MARCH 2010 XX

drawing no.

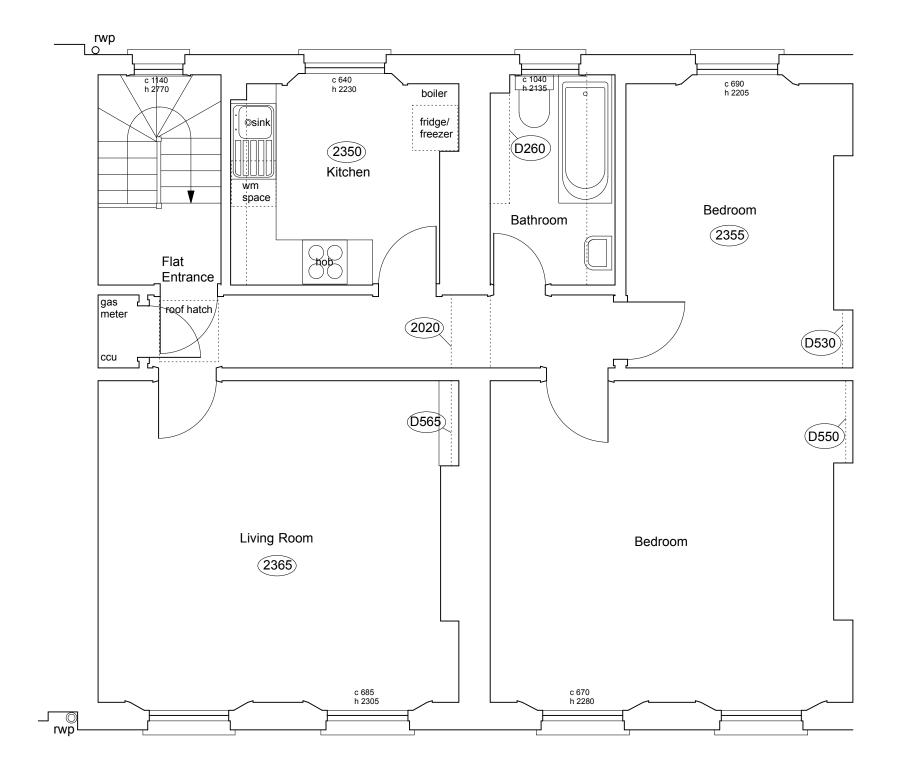

Rev A - 23/02/16 - photos removed



PROJECT 5 ARCHITECTURE LLP 8 Waterson Street London E2 8HL T: +44 (0)20 7739 9131 F: +44 (0)20 7739 3687 E: info@p5a.co.uk

job title 56-58 FREDERICK STREET, LONDON, WC1X 0ND

2ND FLOOR PLAN - AS EXISTING

scale drawing no. 1:50 @ A3 $\mathsf{A}\mathsf{A}$ date checked MARCH 2010 XX

6214-FS56+58-E04A