


NOTES:



Key:

Rear Elevation - Existing & Proposed

Existing:

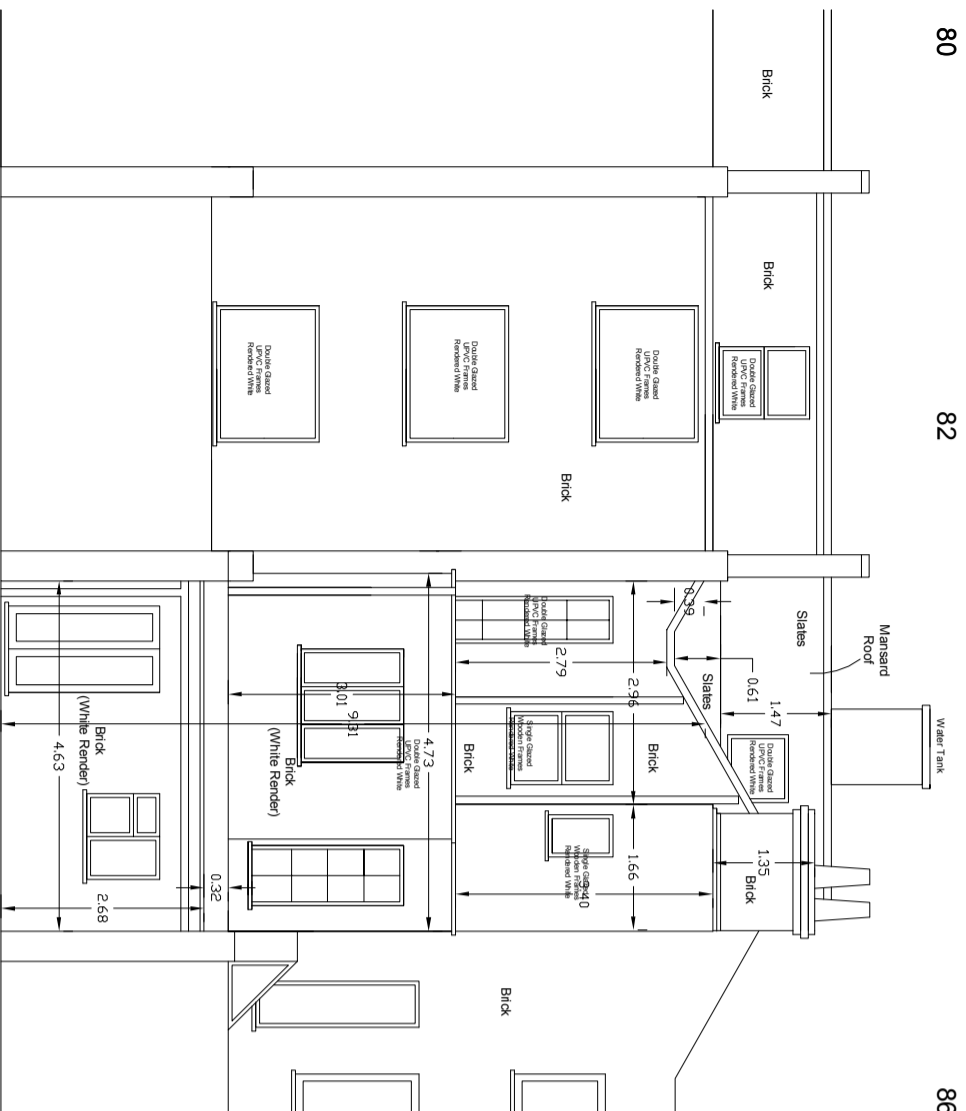

Proposed:

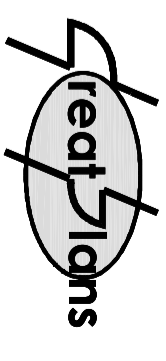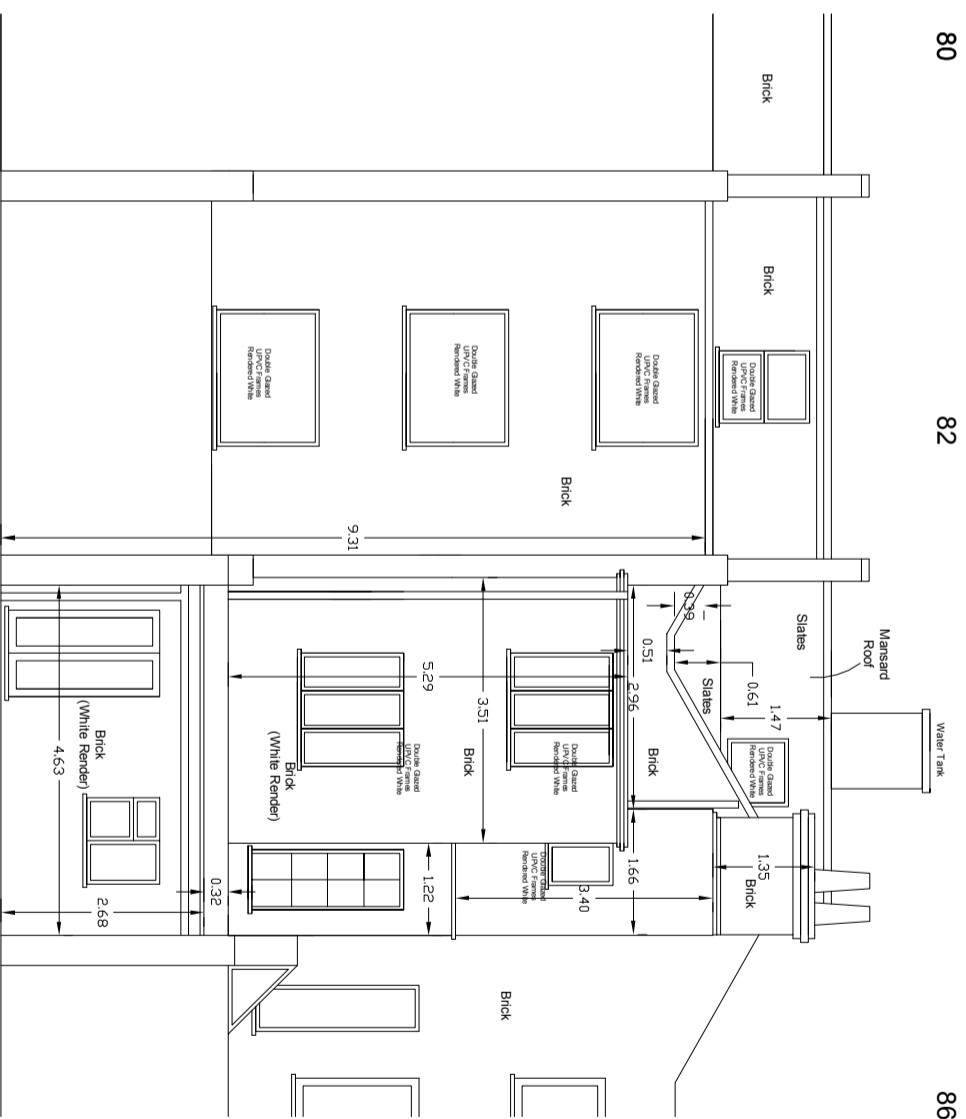


Contacts:
Tel: 07976 928 789
E-Mail: joel.gray@greatplans.co.uk

Client:
Leo Kaufman
100
Princes Park Avenue
London
NW11 0JX

Location:
84 Parkway
London
NW1

Scale: 1:100 @ A3

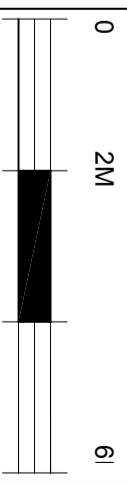

Date: Drawn By:

18-04-16 Joel Gray

Drg No: 05