


NOTES  
 This drawing is copyright protected and remains the property of The Fusion Building Consultancy Ltd.  
 All levels and dimensions to be checked on site prior to construction/  
 fabrication; report discrepancies immediately.  
 Do not scale dimensions from this drawings.  
 Use only figured dimensions.

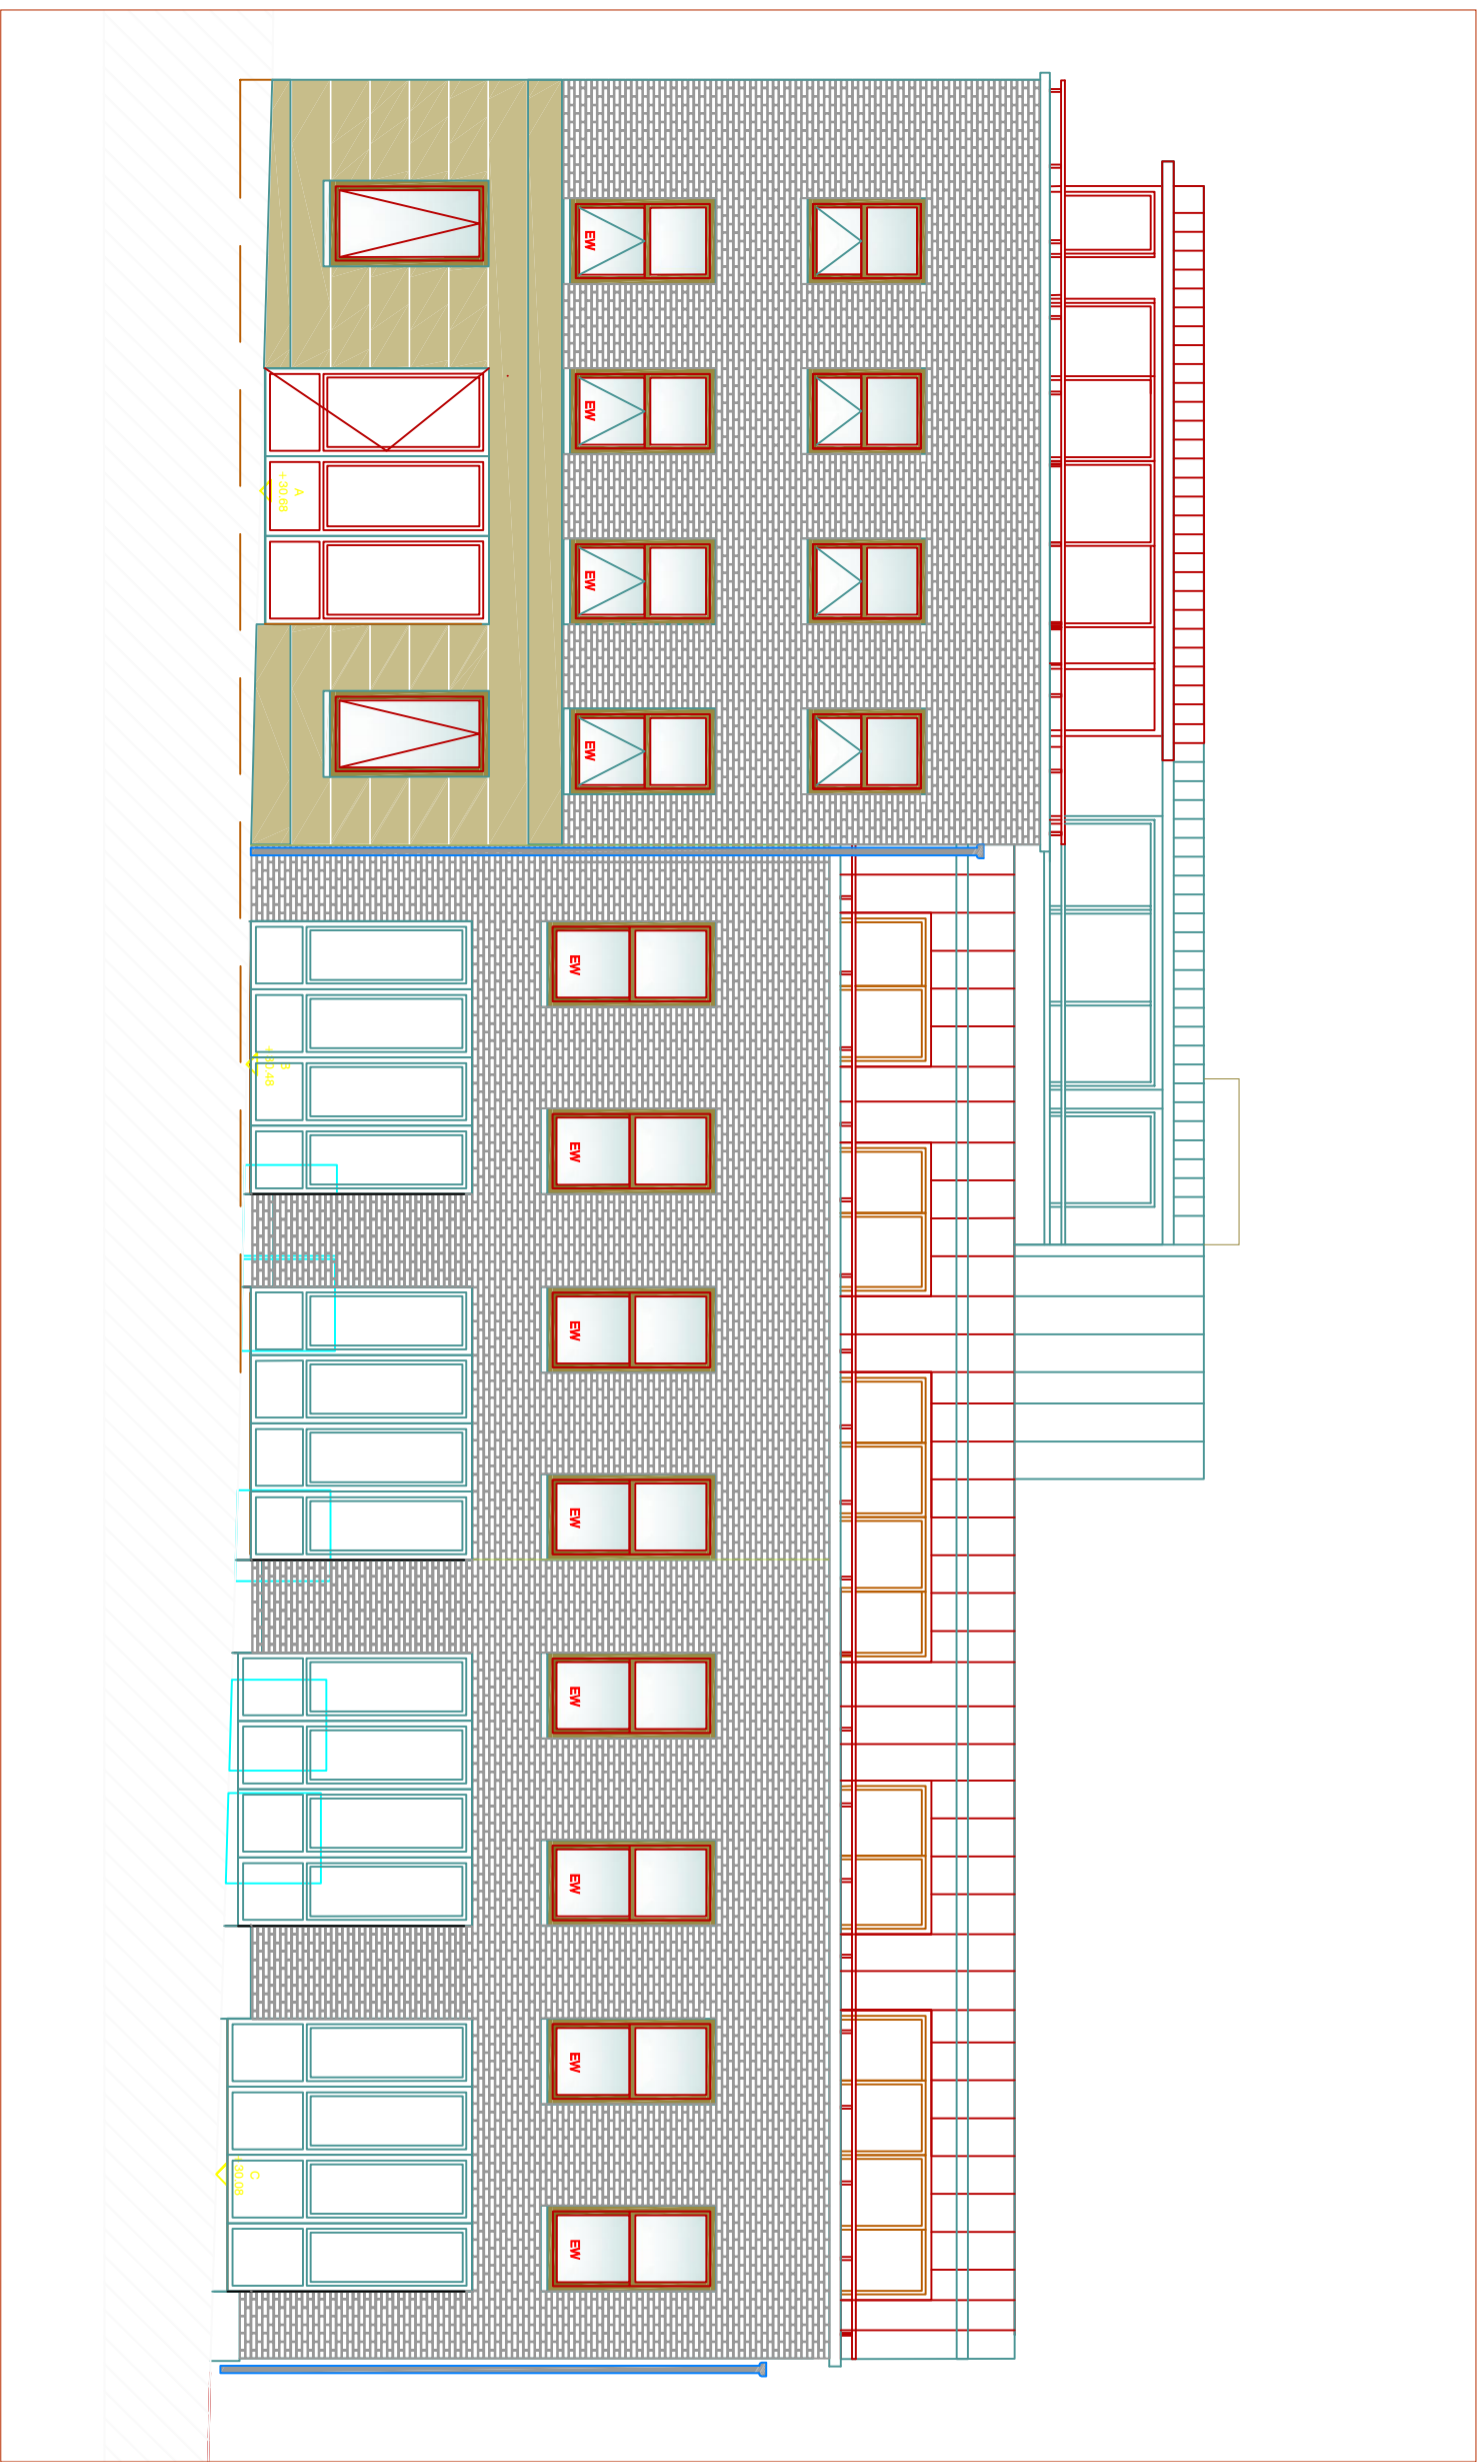

GRIFFIN HOUSE 18-19 LUDGATE HILL BIRMINGHAM B3 1DW  
 t 0121 236 3515 e info@fusionbc.co.uk  
 f 0121 236 3671 w www.fusionbc.co.uk

project  
 GuitarGuitar - Retail Fit Out  
 Delancy Street, Camden

client  
 GUITARGUITAR  
 drawing  
 EXISTING FRONT ELEVATION

scale	date	drawn	checked
1:100 @ A3	25/04/2016	JD	/
job no	number	revision	
B2135	04	/	