


NOTE:  
EXISTING TIMBER WINDOWS WG.01-WG.02-WG.03-WLG.06-WLG.07-WLG.08 TO BE REFURBISHED,  
PAINTED WHITE AND FITTED SINGLE GLAZING

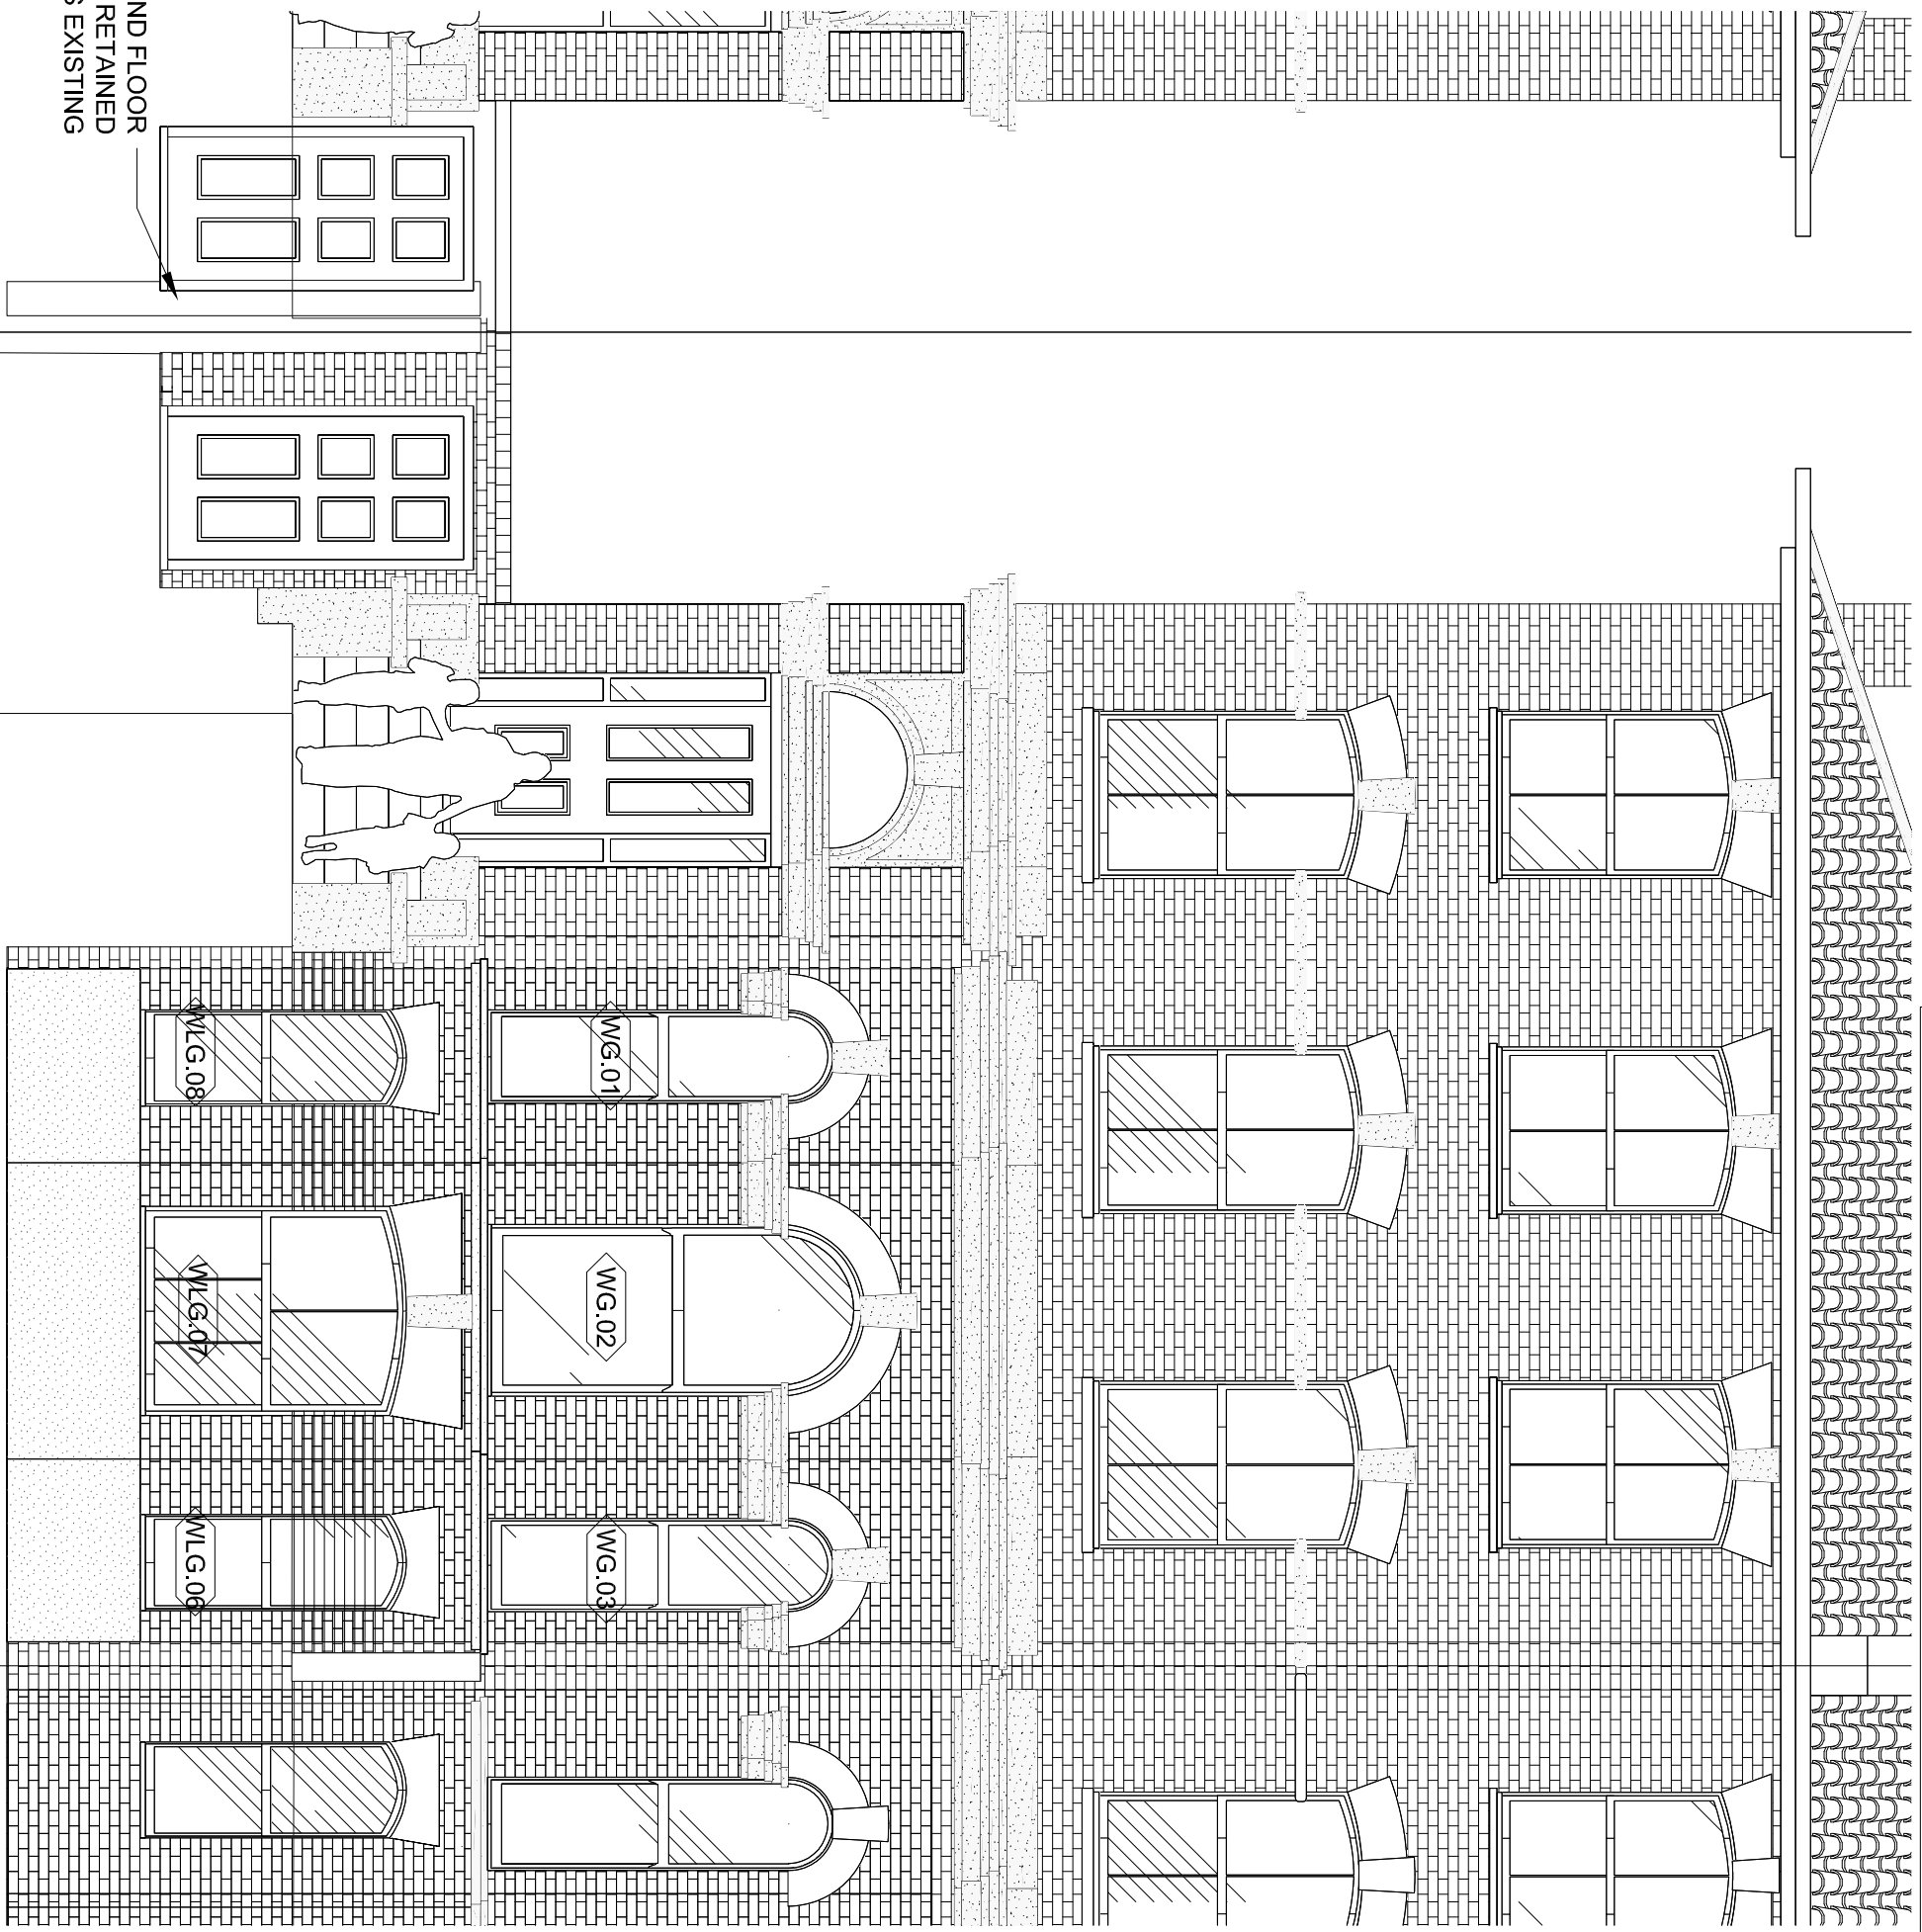

LOWER GROUND FLOOR  
ENTRANCE TO BE RETAINED  
AS EXISTING

203 FRONT ELEVATION AS PROPOSED

109 KING HENRY'S STREET

111 KING HENRY'S STREET

113 KING HENRY'S STREET



Project: REDEVELOPMENT AND REFURBISHMENT OF MAISONETTE  
Location: 111A KING HENRY'S ST, LONDON NW3 3QX

Scale@A1: 1:25 Date: 15.12.15

Status: PLANNING

Drawn: DS Checked: MB

Rev.	Date	By	Notes
025			

Dwg. No. 203

Rev. p2

Dwg. Title  
FRONT ELEVATION  
AS PROPOSED

General Notes:  
All dimensions and heights to be checked on site prior construction. Any discrepancies between site, drawing or specification to be reported to the architect immediately.  
Do not scale drawings.  
The setting out is the contractor's responsibility