


1 PROPOSED 1ST FLOOR
GA PLAN 1:100

 


| Rev | Date | Reason |
|-----|----------|---|
| - | 12.02.16 | Full planning submission |
| A | 24.04.16 | Revised stair layout from 1st fl to 2nd fl / extension of stair rotunda from 1st fl to 2nd fl omitted / proposed render to rear brickwork omitted |

NOTES
THIS SET OF DRAWINGS SHOULD BE CONSIDERED WITH THE APPROVED PLANNING APPLICATION NUMBER 2015/2786/P

| | | | |
|---------------|--------------------------------|----------|----------|
| PROJECT | 54 REGENT'S PARK ROAD, NW1 7SX | | |
| CLIENT | DAVID YEO | | |
| DRAWING TITLE | PROPOSED 1ST FLOOR - GA PLAN | | |
| SCALE | 1:100@A3 | | |
| JOB NO | 1095 | DRAWN BY | KAM / GY |
| DRAWING NO | P(02)23 | REVISION | A |
| DATE | 11 FEB 2016 | STATUS | PLANNING |



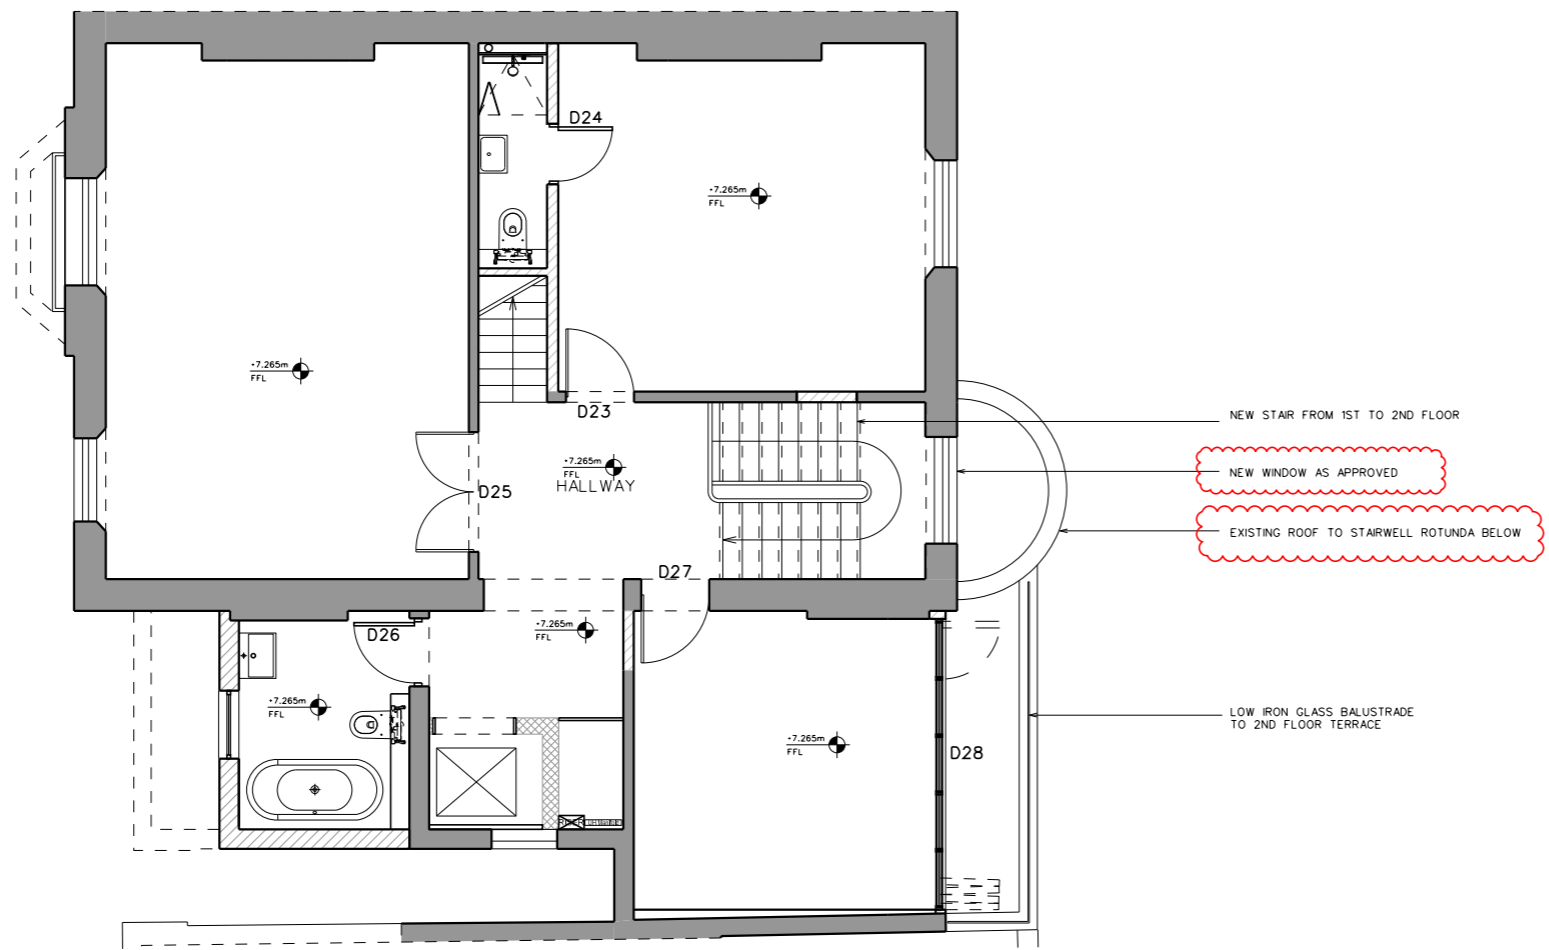

1 PROPOSED 2ND FLOOR
GA PLAN 1:100




| Rev | Date | Reason |
|-----|----------|---|
| - | 12.02.16 | Full planning submission |
| A | 24.04.16 | Revised stair layout from 1st fl to 2nd fl / extension of stair rotunda from 1st fl to 2nd fl omitted / proposed render to rear brickwork omitted |

NOTES
THIS SET OF DRAWINGS SHOULD BE CONSIDERED WITH THE APPROVED PLANNING APPLICATION NUMBER 2015/2786/P



| | | | |
|---------------|--------------------------------|----------|----------|
| PROJECT | 54 REGENT'S PARK ROAD, NW1 7SX | | |
| CLIENT | DAVID YEO | | |
| DRAWING TITLE | PROPOSED 2ND FLOOR - GA PLAN | | |
| SCALE | 1:100@A3 | | |
| JOB NO | 1095 | DRAWN BY | KAM / GY |
| DRAWING NO | P(02)24 | REVISION | A |
| DATE | 11 FEB 2016 | STATUS | PLANNING |

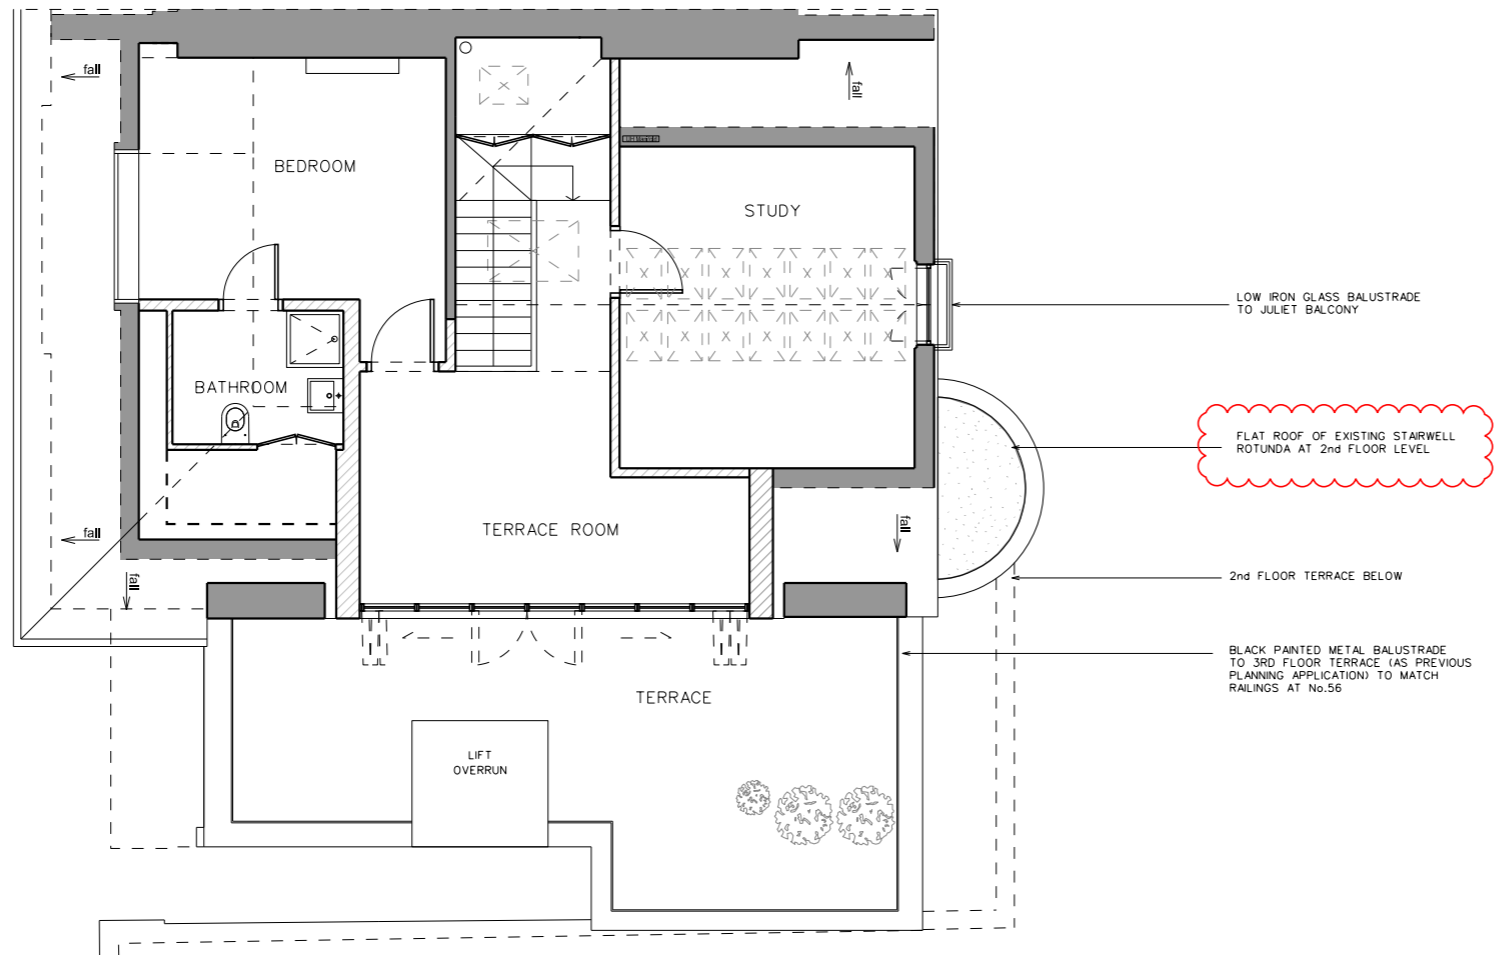

1 PROPOSED 3RD FLOOR
GA PLAN 1:100




| Rev | Date | Reason |
|-----|----------|---|
| - | 12.02.16 | Full planning submission |
| A | 24.04.16 | Revised stair layout from 1st fl to 2nd fl / extension of stair rotunda from 1st fl to 2nd fl omitted / proposed render to rear brickwork omitted |


NOTES
THIS SET OF DRAWINGS SHOULD BE CONSIDERED WITH THE APPROVED PLANNING APPLICATION NUMBER 2015/2786/P

| | | | |
|---------------|--------------------------------|----------|----------|
| PROJECT | 54 REGENT'S PARK ROAD, NW1 7SX | | |
| CLIENT | DAVID YEO | | |
| DRAWING TITLE | PROPOSED 3RD FLOOR - GA PLAN | | |
| SCALE | 1:100@A3 | | |
| JOB NO | 1095 | DRAWN BY | KAM / GY |
| DRAWING NO | P(02)25 | REVISION | A |
| DATE | 11 FEB 2016 | STATUS | PLANNING |



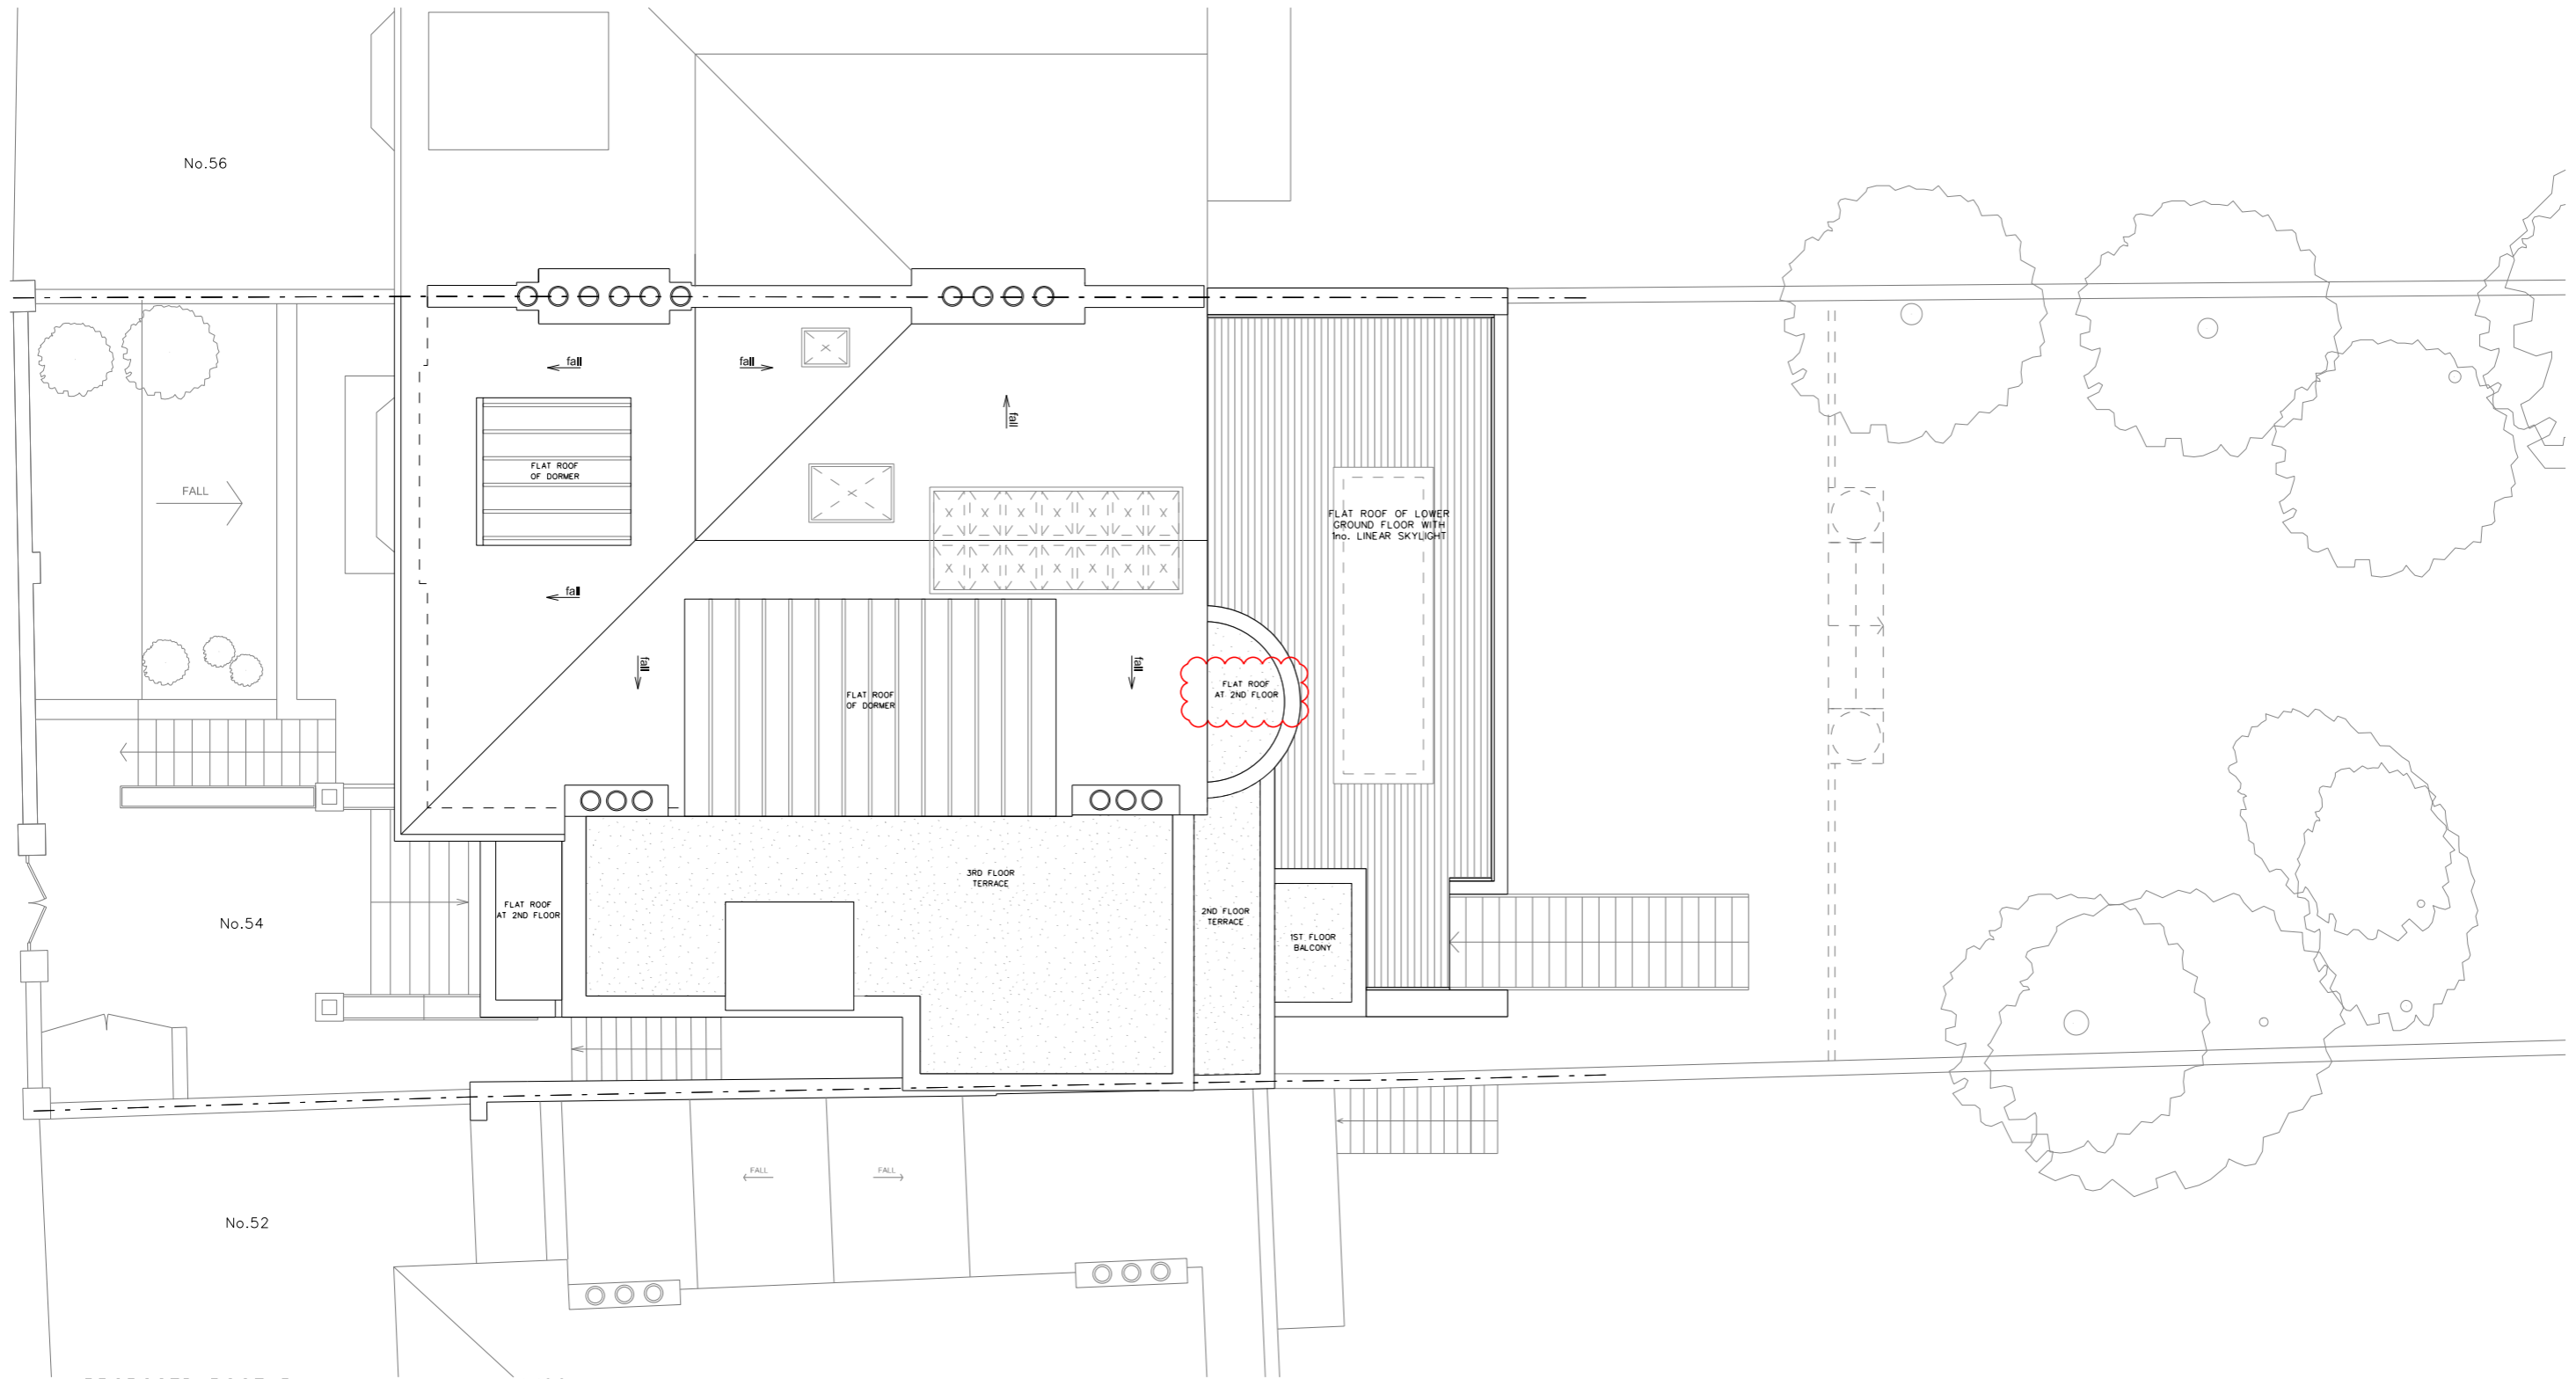

1 PROPOSED ROOF PLAN 1:100

 

| Rev | Date | Reason |
|-----|----------|---|
| - | 12.02.16 | Full planning submission |
| A | 24.04.16 | Revised stair layout from 1st fl to 2nd fl / extension of stair rotunda from 1st fl to 2nd fl omitted |

NOTES
 THIS SET OF DRAWINGS SHOULD BE CONSIDERED WITH THE APPROVED PLANNING APPLICATION NUMBER 2015/2786/P

| | | | |
|---------------|--------------------------------|----------|----------|
| PROJECT | 54 REGENT'S PARK ROAD, NW1 7SX | | |
| CLIENT | DAVID YEO | | |
| DRAWING TITLE | PROPOSED ROOF PLAN | | |
| SCALE | 1:100@A3 | | |
| JOB NO | 1095 | DRAWN BY | KAM / GY |
| DRAWING NO | P(02)26 | REVISION | A |
| DATE | 11 FEB 2016 | STATUS | PLANNING |





① PROPOSED REAR ELEVATION 1:100




| Rev | Date | Reason |
|-----|----------|---|
| - | 12.02.16 | Full planning submission |
| A | 11.03.16 | ANNOTATION AMENDED TO REFLECT HEIGHT OF ROTUNDA |
| B | 24.04.16 | Revised stair layout from 1st fl to 2nd fl / extension of stair rotunda from 1st fl to 2nd fl omitted / proposed render to rear brickwork omitted |

NOTES
 THIS SET OF DRAWINGS SHOULD BE CONSIDERED WITH THE APPROVED PLANNING APPLICATION NUMBER 2015/2786/P

| | | | |
|---------------|--------------------------------|----------|----------|
| PROJECT | 54 REGENT'S PARK ROAD, NW1 7SX | | |
| CLIENT | DAVID YEO | | |
| DRAWING TITLE | PROPOSED REAR ELEVATION | | |
| SCALE | 1:100@A3 | | |
| JOB NO | 1095 | DRAWN BY | KAM / GY |
| DRAWING NO | P(02)28 | REVISION | B |
| DATE | 11 FEB 2016 | STATUS | PLANNING |



STAIRWELL ON 2ND FLOOR AS EXISTING WINDOW ENLARGED AS APPROVED APPLICATION NO. 2015/2786/P

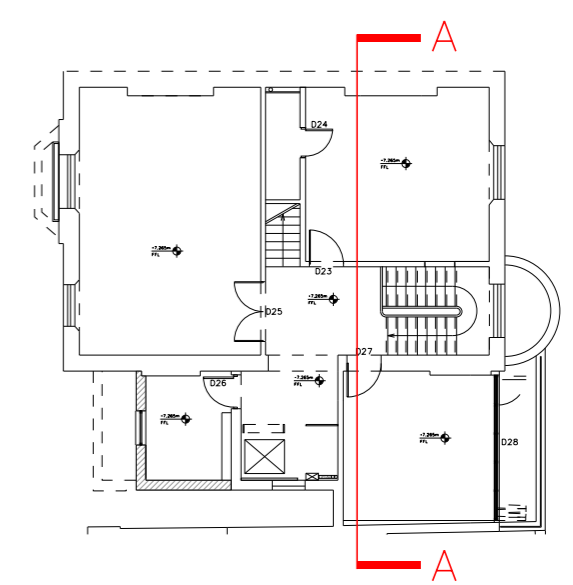

2ND FLOOR - KEY PLAN (NTS)



1 PROPOSED SECTION AA 1:100



| Rev | Date | Reason |
|-----|----------|---|
| - | 12.02.16 | Full planning submission |
| A | 24.04.16 | Revised stair layout from 1st fl to 2nd fl / extension of stair rotunda from 1st fl to 2nd fl omitted / proposed render to rear brickwork omitted |

NOTES
 THIS SET OF DRAWINGS SHOULD BE CONSIDERED WITH THE APPROVED PLANNING APPLICATION NUMBER 2015/2786/P

| | | | |
|---------------|--------------------------------|----------|----------|
| PROJECT | 54 REGENT'S PARK ROAD, NW1 7SX | | |
| CLIENT | DAVID YEO | | |
| DRAWING TITLE | PROPOSED SECTION AA | | |
| SCALE | 1:100@A3 | | |
| JOB NO | 1095 | DRAWN BY | KAM / GY |
| DRAWING NO | P(02)29 | REVISION | A |
| DATE | 11 FEB 2016 | STATUS | PLANNING |

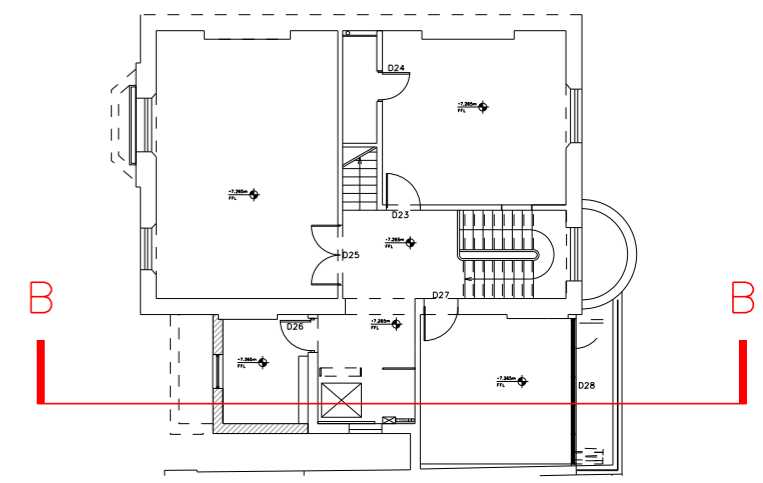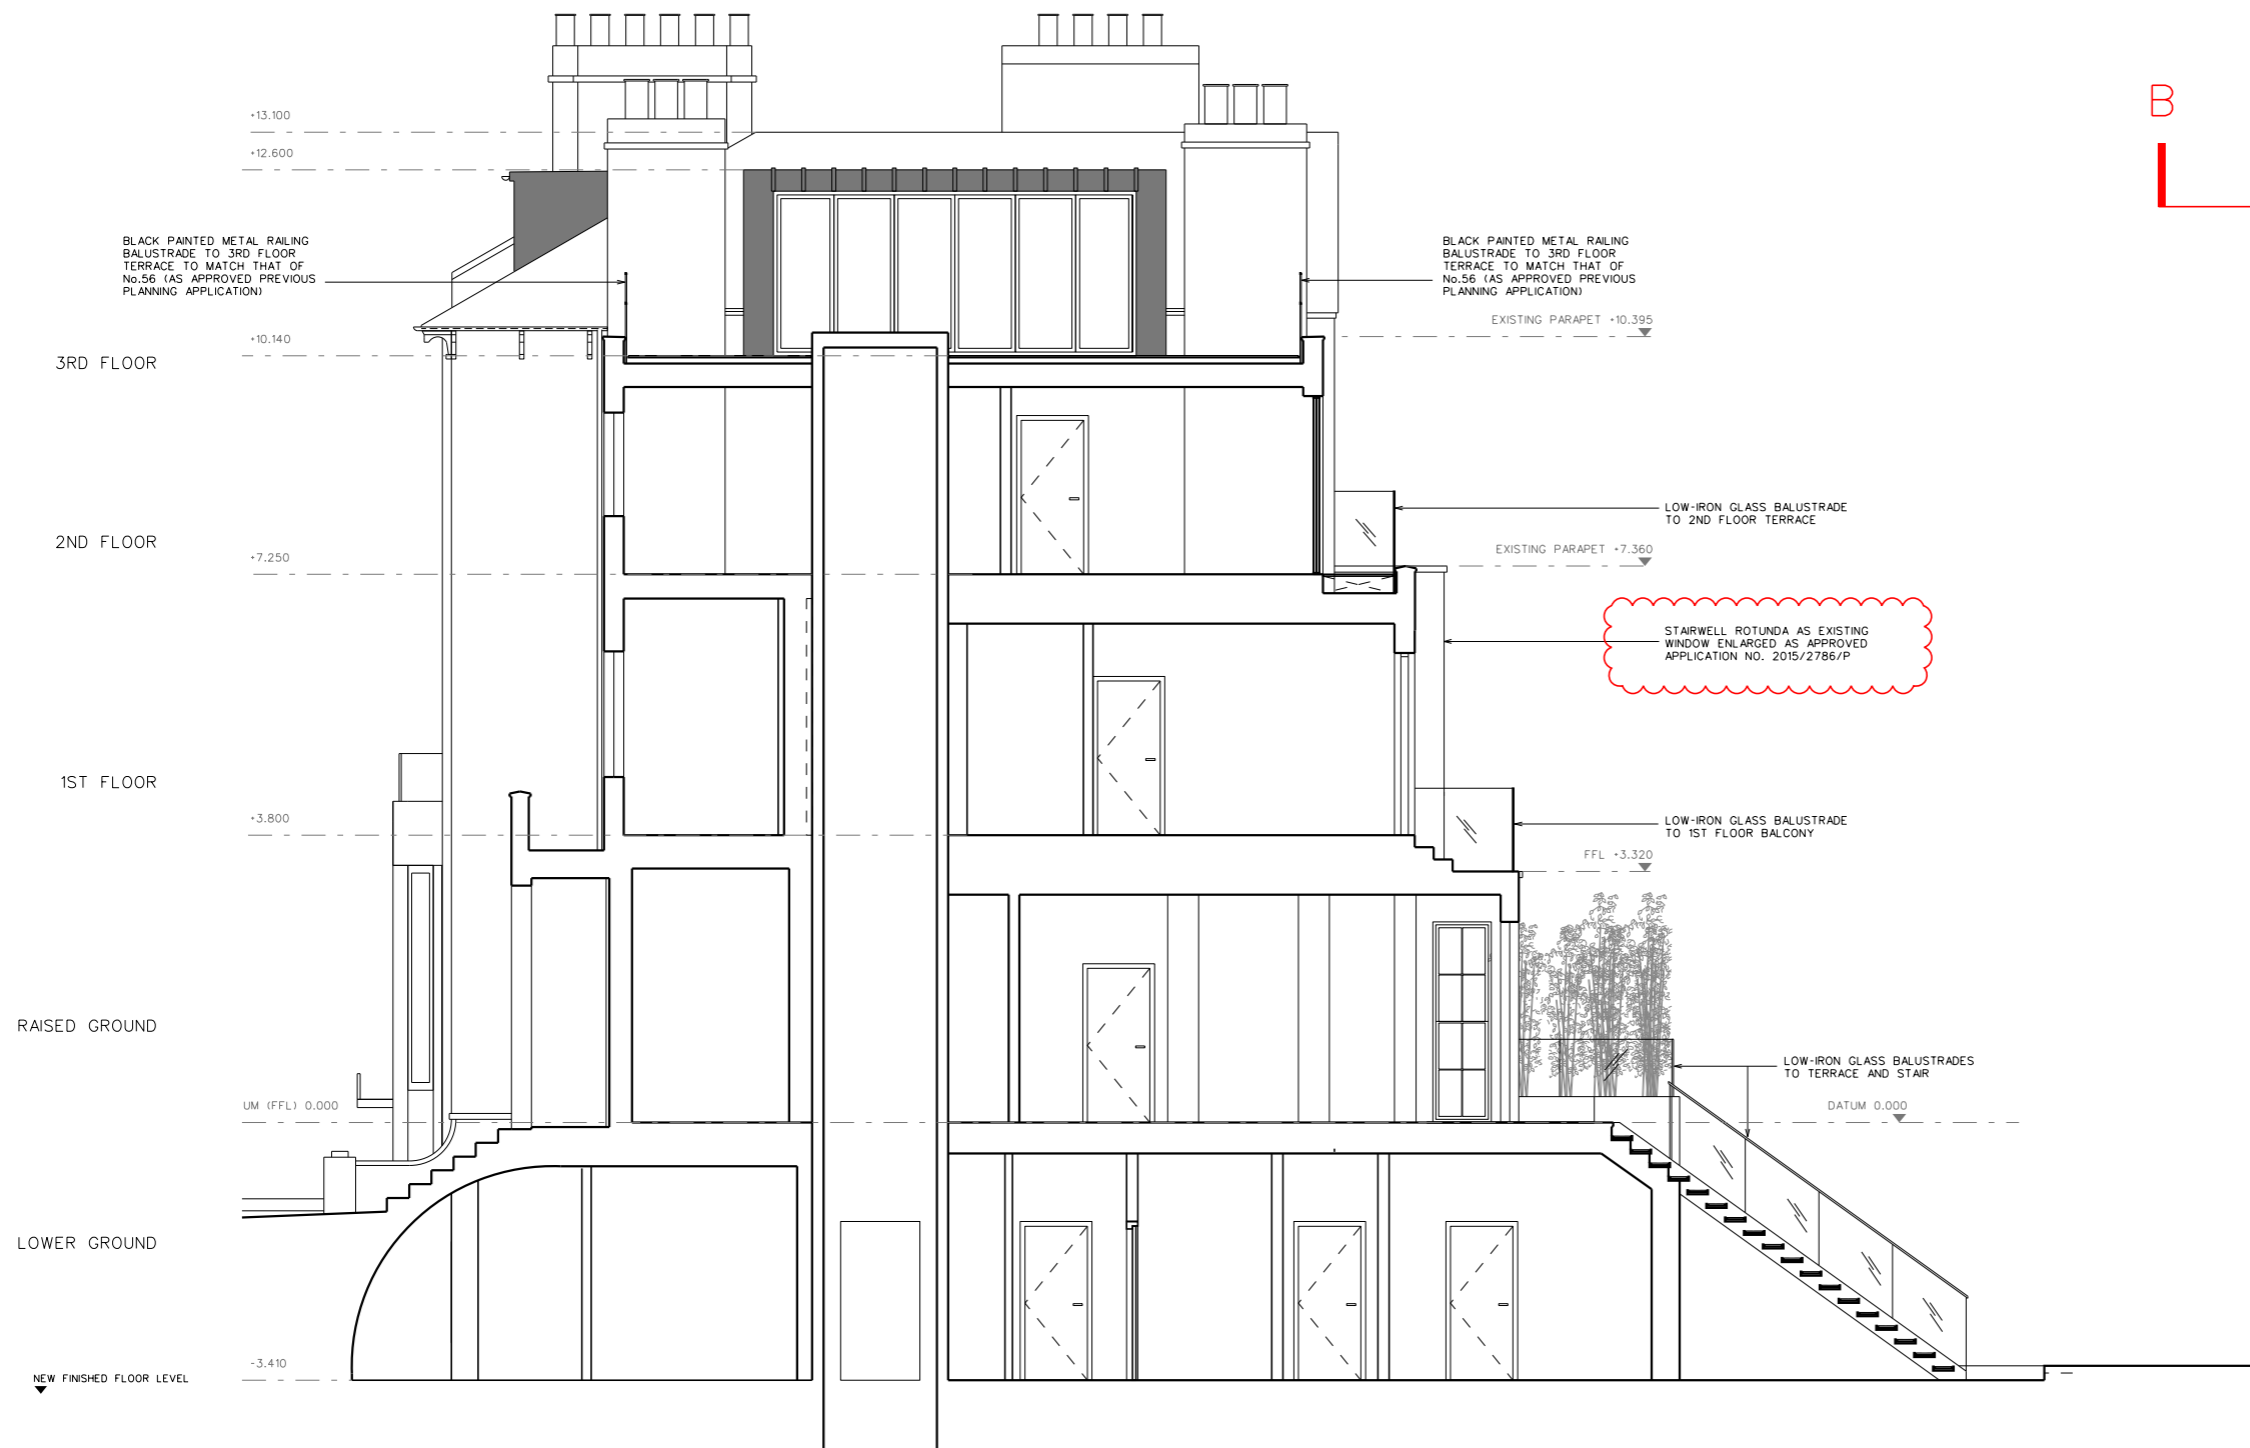

2ND FLOOR - KEY PLAN (NTS)

1 PROPOSED SECTION BB 1:100



| Rev | Date | Reason |
|-----|----------|---|
| - | 12.02.16 | Full planning submission |
| A | 24.04.16 | Revised stair layout from 1st fl to 2nd fl / extension of stair rotunda from 1st fl to 2nd fl omitted / proposed render to rear brickwork omitted |

NOTES
 THIS SET OF DRAWINGS SHOULD BE CONSIDERED WITH THE APPROVED PLANNING APPLICATION NUMBER 2015/2786/P

| | | | |
|---------------|--------------------------------|----------|----------|
| PROJECT | 54 REGENT'S PARK ROAD, NW1 7SX | | |
| CLIENT | DAVID YEO | | |
| DRAWING TITLE | PROPOSED SECTION BB | | |
| SCALE | 1:100@A3 | | |
| JOB NO | 1095 | DRAWN BY | KAM / GY |
| DRAWING NO | P(02)30 | REVISION | A |
| DATE | 11 FEB 2016 | STATUS | PLANNING |