



EXISTING SITE PLAN 1:200@A3

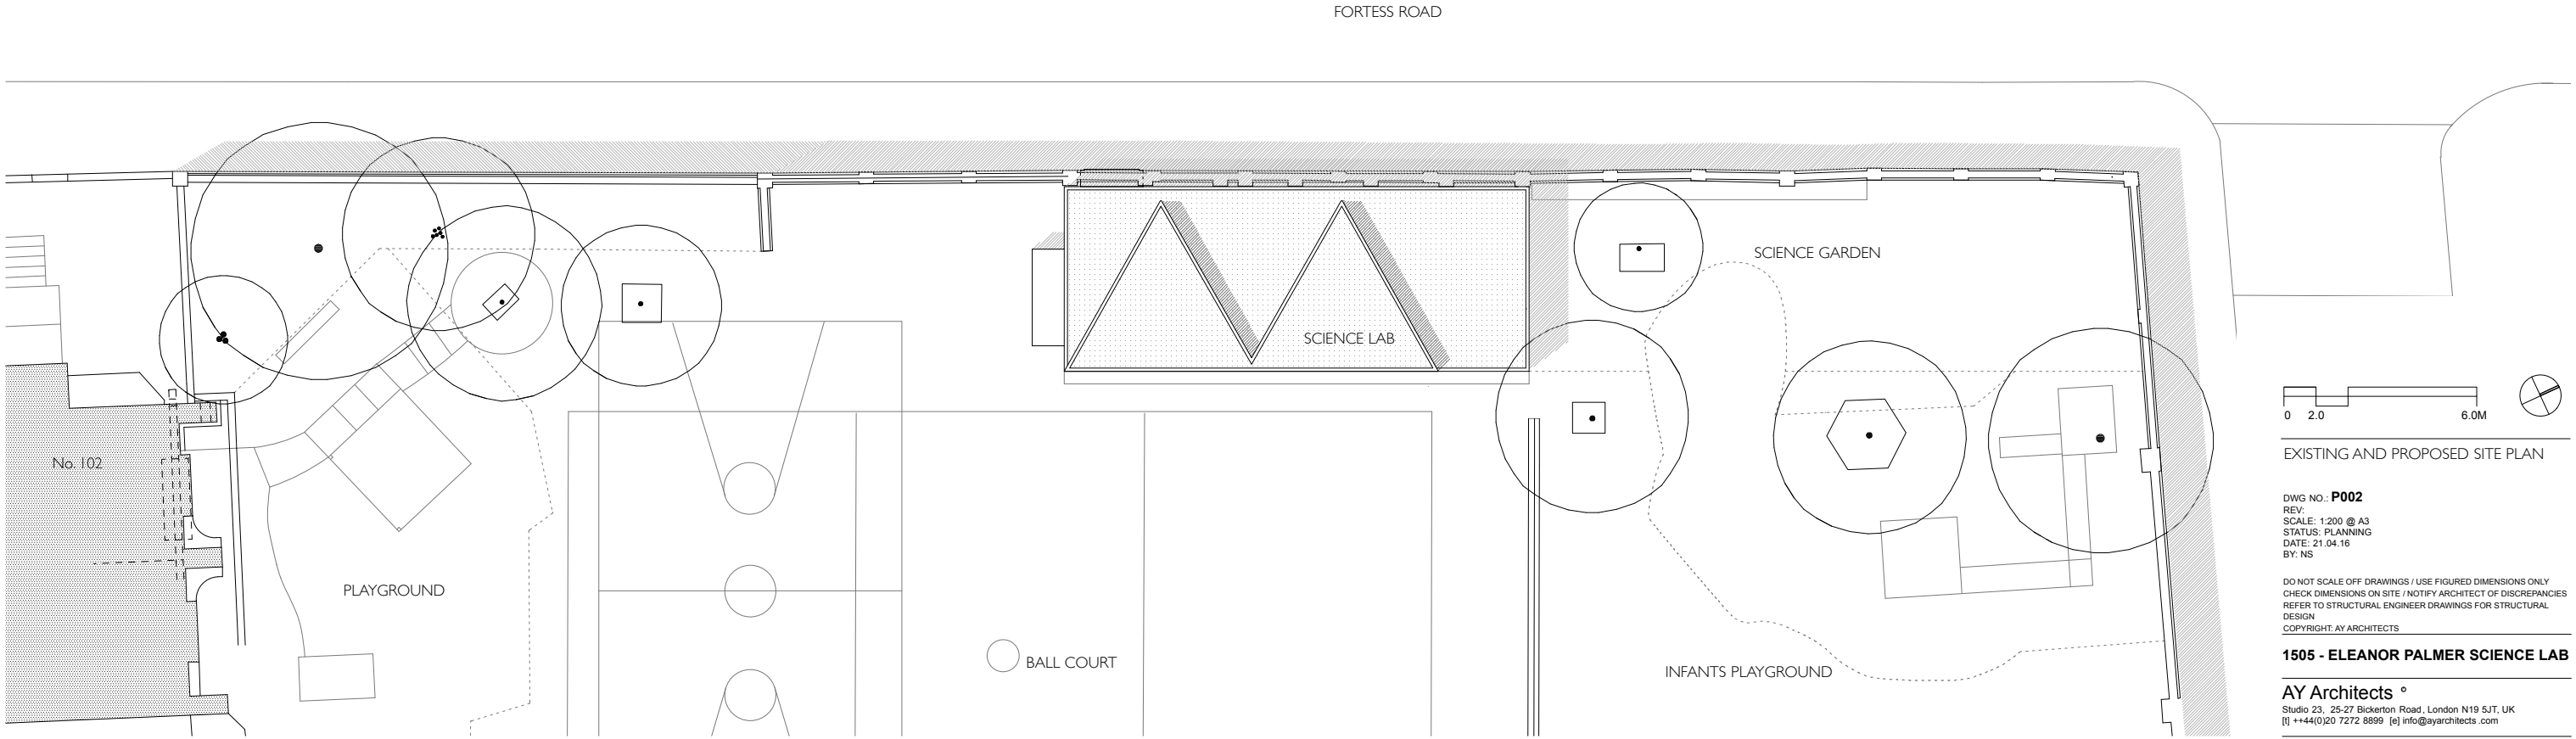

PROPOSED SITE PLAN 1:200@A3

 

EXISTING AND PROPOSED SITE PLAN

DWG NO.: **P002**
REV:
SCALE: 1:200 @ A3
STATUS: PLANNING
DATE: 21.04.16
BY: NS

DO NOT SCALE OFF DRAWINGS / USE FIGURED DIMENSIONS ONLY
CHECK DIMENSIONS ON SITE / NOTIFY ARCHITECT OF DISCREPANCIES
REFER TO STRUCTURAL ENGINEER DRAWINGS FOR STRUCTURAL
DESIGN
COPYRIGHT AY ARCHITECTS

1505 - ELEANOR PALMER SCIENCE LAB

AY Architects °
Studio 23, 25-27 Bickerton Road, London N19 5JT, UK
[t] ++44(0)20 7272 8899 [e] info@ayarchitects.com