



EXISTING GROUND FLOOR PLAN

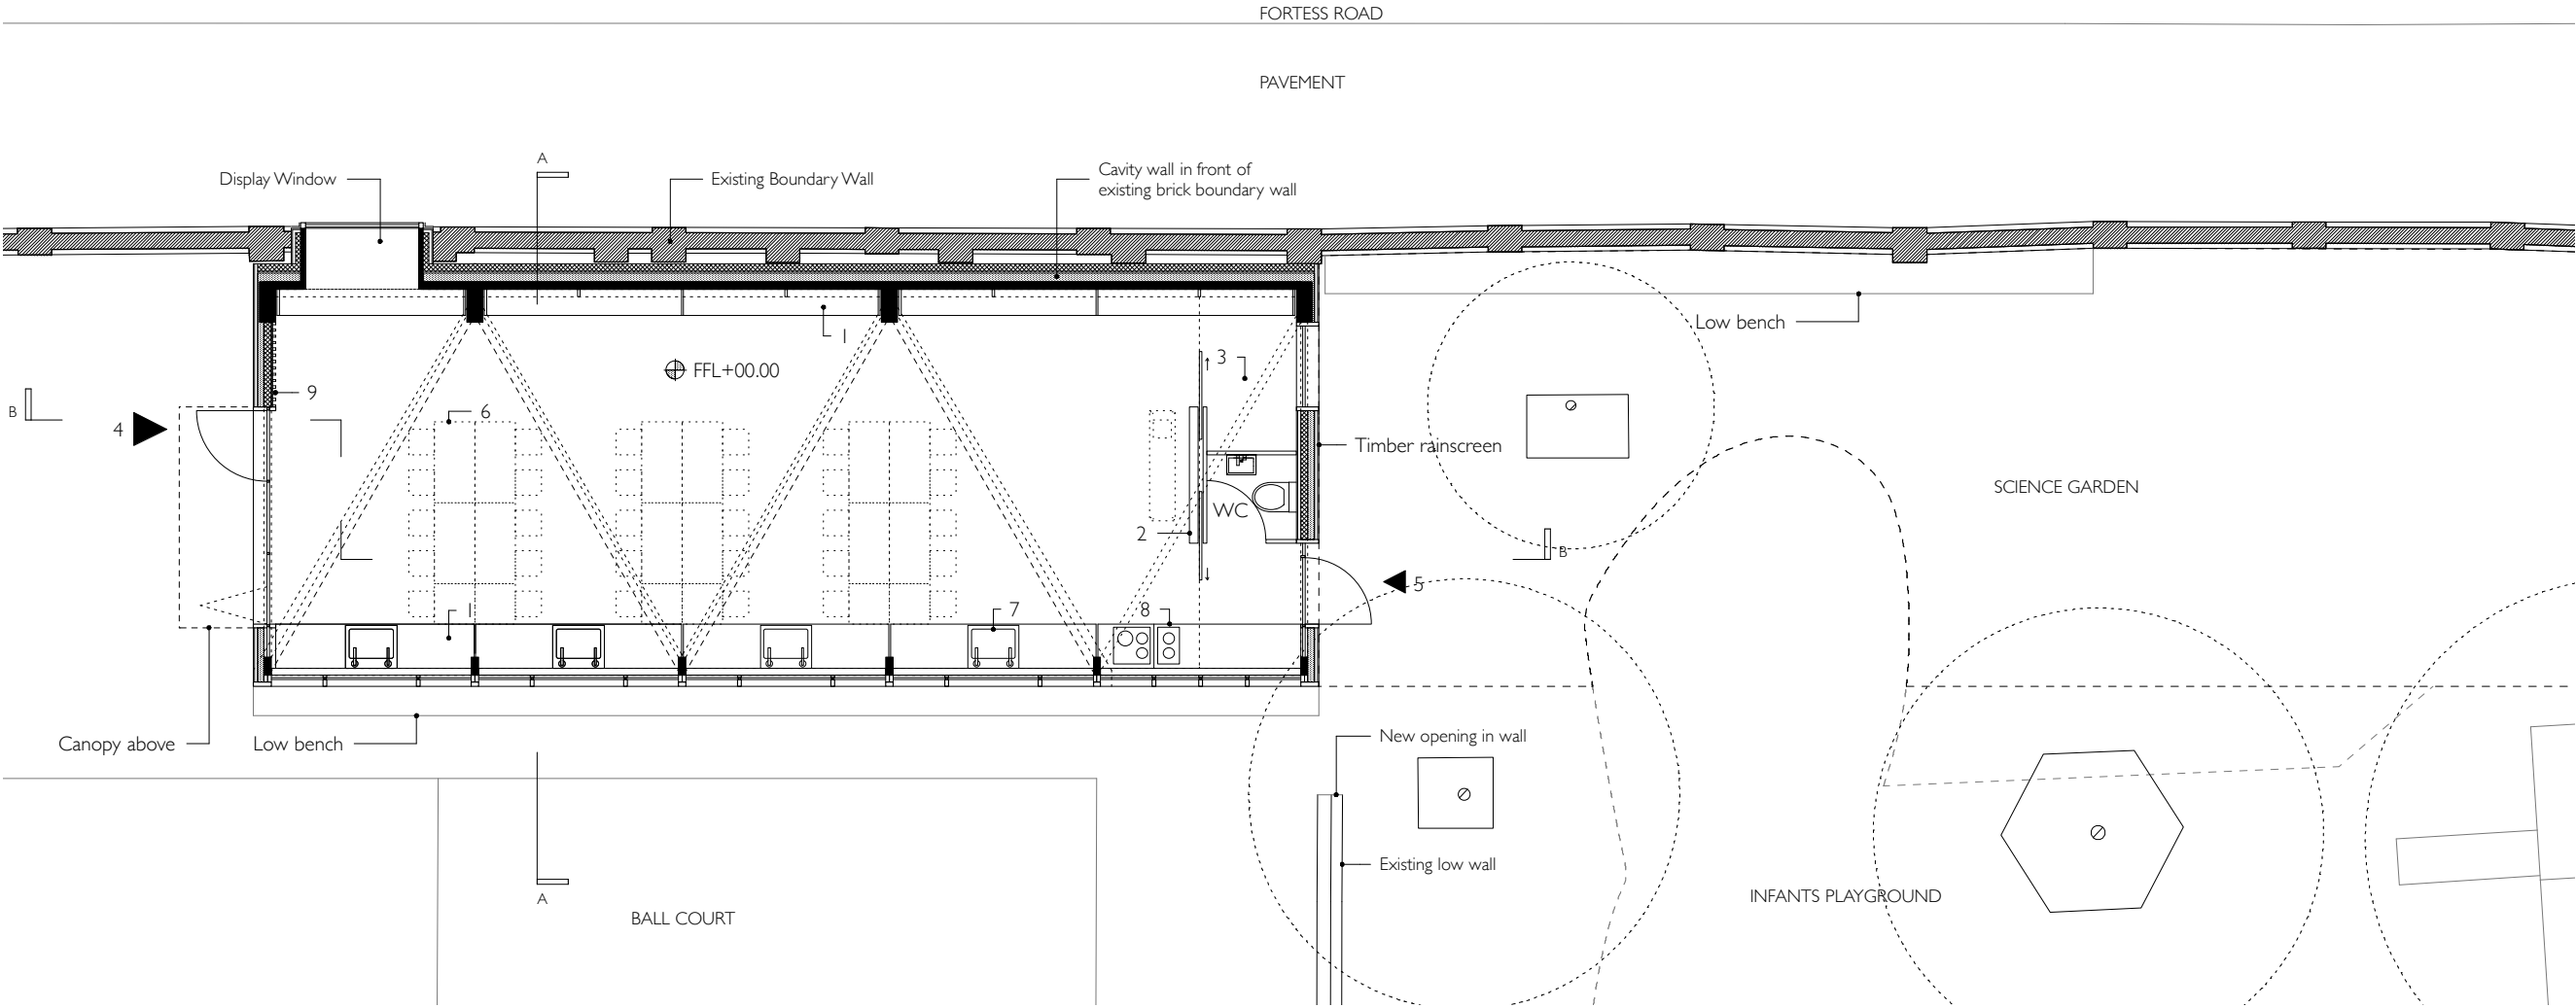

PROPOSED GROUND FLOOR PLAN

Key

- 1 - Storage / Display above
- 2 - Interactive Whiteboard - Teacher Location
- 3 - Dark room / storage / table storage
- 4 - Main Lab Entrance
- 5 - Secondary Entrance
- 6 - Moveable lab stations
- 7 - Lab counter with sinks
- 8 - Cooking area
- 9 - Coat hooks or display cabinet

 

EXISTING AND PROPOSED GROUND FLOOR PLAN

DWG : **P004**  
REV:  
SCALE: 1:100 @A3  
STATUS: PLANNING  
DATE: 21.04.16  
BY: NS

DO NOT SCALE OFF DRAWINGS / USE FIGURED DIMENSIONS ONLY  
CHECK DIMENSIONS ON SITE / NOTIFY ARCHITECT OF DISCREPANCIES  
REFER TO STRUCTURAL ENGINEER DRAWINGS FOR STRUCTURAL DESIGN  
COPYRIGHT: AY ARCHITECTS

1505 - ELEANOR PALMER SCIENCE LAB

**AY Architects**  
Studio 23, 25-27 Bickerton Road, London N19 5JT, UK  
[t] +44(0)20 7272 8899 [e] info@ayarchitects.com