


EXISTING WEST ELEVATION

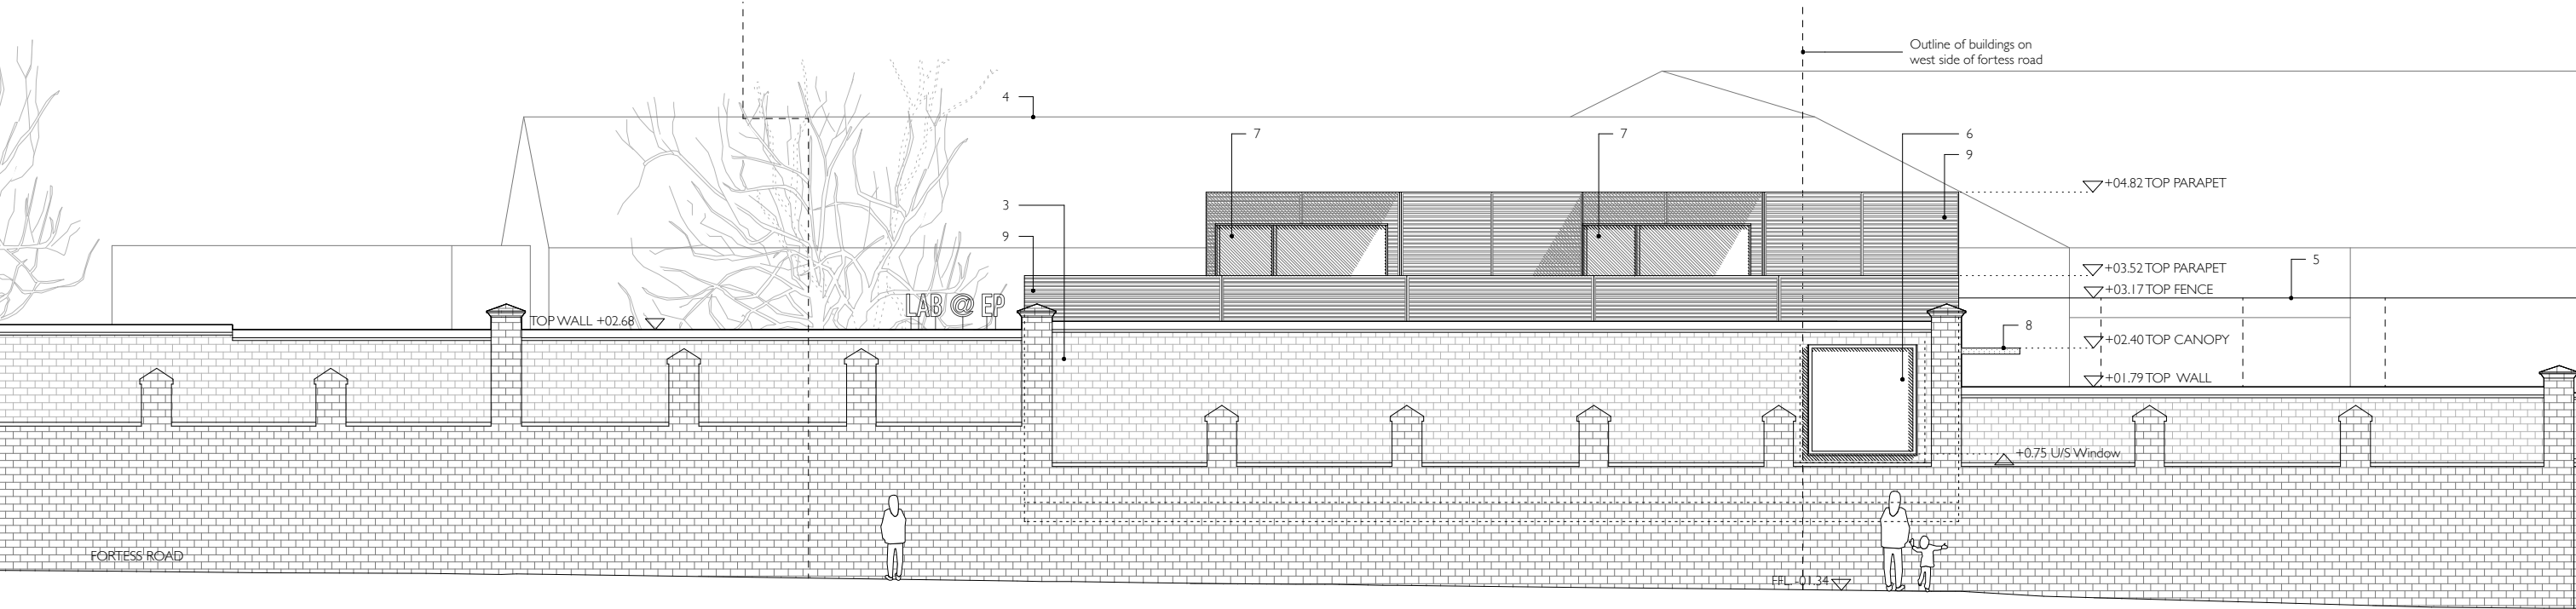

PROPOSED WEST ELEVATION

Key

EXISTING:

- 1 - Existing canopy structure
- 2 - Existing fence
- 3 - Existing brick boundary wall
- 4 - School buildings in background

PROPOSED:

- 5 - New wire mesh fence to replace existing
- 6 - Display window - laminated toughened glass with aluminium flashing
- 7 - Aluminium framed roof window
- 8 - Aluminium clad entrance canopy

PROPOSED MATERIALS:

- 9 - Timber rainscreen



EXISTING AND PROPOSED WEST ELEVATION

DWG NO.: **P007**
REV:
SCALE: 1:100 @ A3
STATUS: PLANNING
DATE: 21.04.18
BY: NS

DO NOT SCALE OFF DRAWINGS / USE FIGURED DIMENSIONS ONLY
CHECK DIMENSIONS ON SITE / NOTIFY ARCHITECT OF DISCREPANCIES
REFER TO STRUCTURAL ENGINEER DRAWINGS FOR STRUCTURAL DESIGN
COPYRIGHT: AY ARCHITECTS

1505 - ELEANOR PALMER SCIENCE LAB

AY Architects
Studio 23, 25-27 Bickerton Road, London N19 5JT, UK
[t] +44(0)20 7272 8899 [e] info@ayarchitects.com