


EXISTING SOUTH ELEVATION

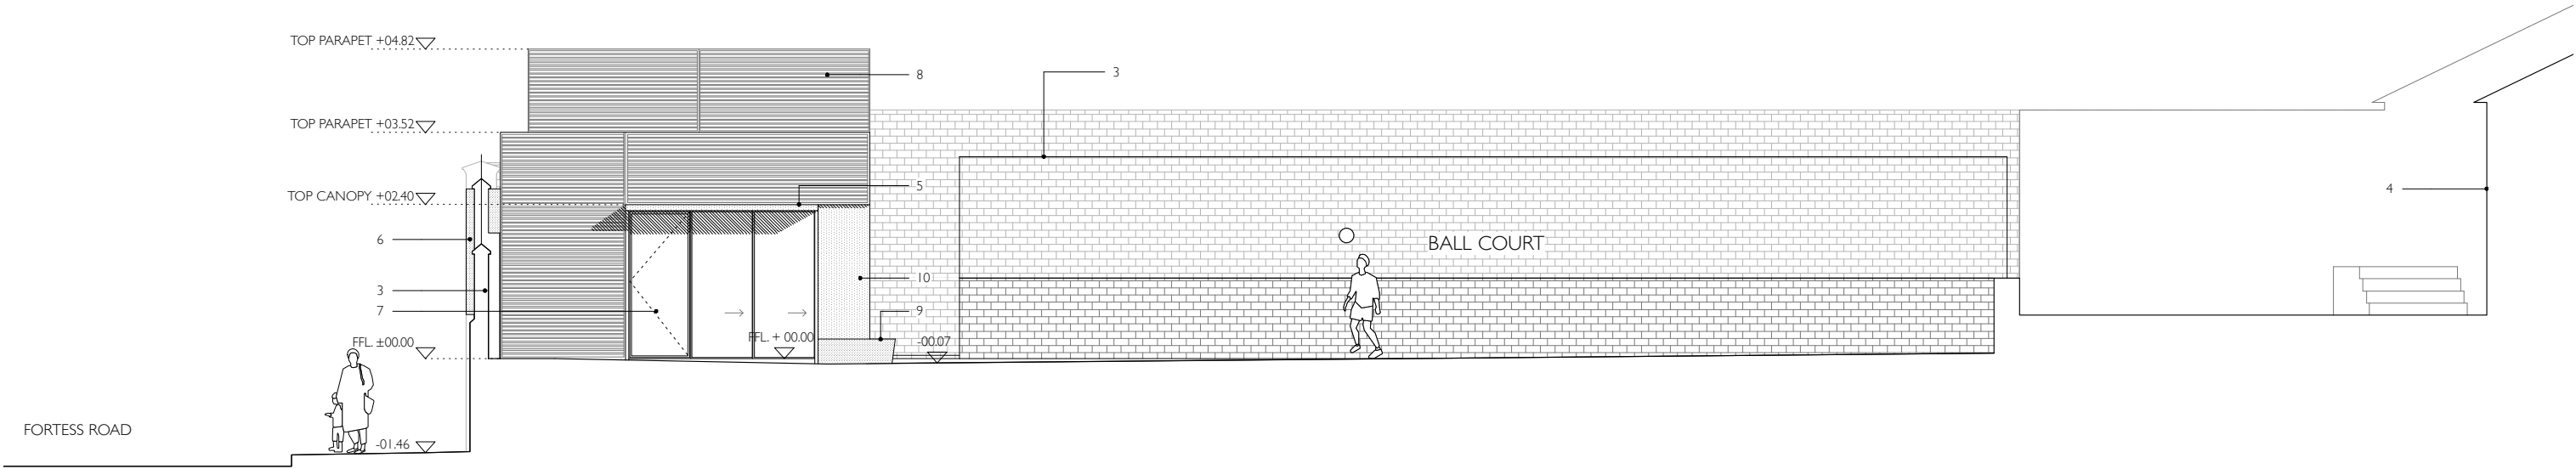

PROPOSED SOUTH ELEVATION

Key

EXISTING:


- 1 - Existing canopy structure
- 2 - Existing wire mesh fence
- 3 - Existing brick boundary wall
- 4 - Existing school building

PROPOSED:

- 5 - Aluminium clad entrance canopy
- 6 - Display window
- 7 - Glazed entrance door - aluminium framed

PROPOSED MATERIALS:

- 8 - Timber rainscreen
- 9 - Low concrete plinth / bench
- 10 - Aluminium panel

 

EXISTING AND PROPOSED SOUTH ELEVATION

DWG NO. : **P008**
REV :
SCALE : 1:100 @ A3
STATUS : PLANNING
DATE : 21.04.16
BY : NS

DO NOT SCALE OFF DRAWINGS / USE FIGURED DIMENSIONS ONLY
CHECK DIMENSIONS ON SITE / NOTIFY ARCHITECT OF DISCREPANCIES
REFER TO STRUCTURAL ENGINEER DRAWINGS FOR STRUCTURAL DESIGN
COPYRIGHT AY ARCHITECTS

1505 - ELEANOR PALMER SCIENCE LAB

AY Architects
Studio 23, 25-27 Bickerton Road, London N19 5JT, UK
[t] ++44(0)20 7272 8899 [e] info@ayarchitects.com