


EXISTING NORTH ELEVATION

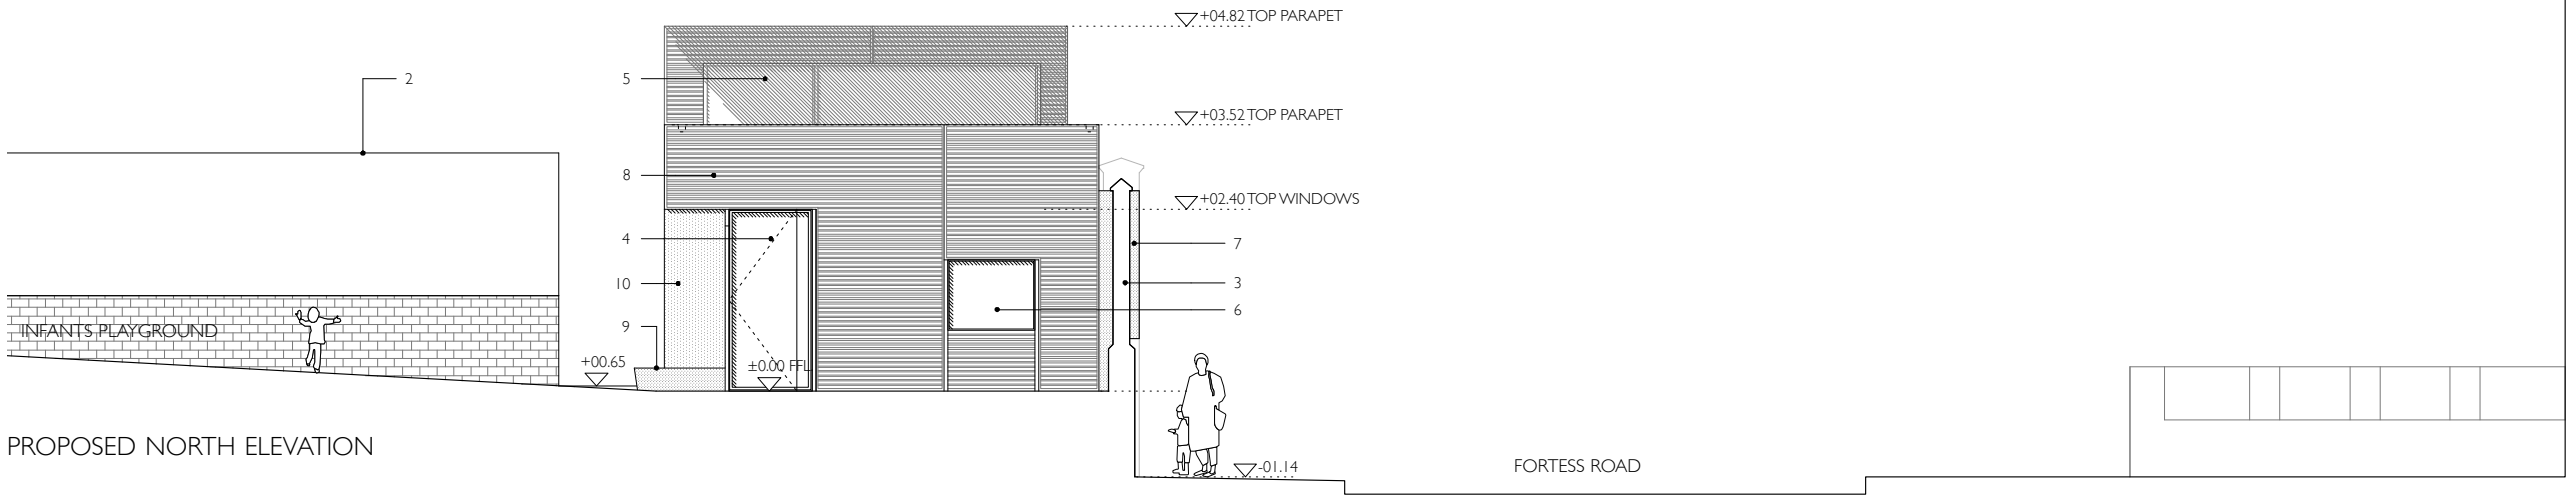

PROPOSED NORTH ELEVATION

Key

EXISTING:


- 1 - Existing canopy structure
- 2 - Existing wire mesh fence
- 3 - Existing brick boundary wall

PROPOSED:

- 4 - Secondary door entrance - aluminium framed
- 5 - North facing aluminium framed roof window
- 6 - Dark-room / storage window
- 7 - Display window

PROPOSED MATERIALS:

- 8 - Timber rainscreen
- 9 - Low concrete plinth / bench
- 10 - Aluminium panel

 

EXISTING AND PROPOSED NORTH ELEVATION

DWG.: **P009**
REV:
SCALE: 1:100 @A3
STATUS: PLANNING
DATE: 21.04.19
BY: NS

DO NOT SCALE OFF DRAWINGS / USE FIGURED DIMENSIONS ONLY
CHECK DIMENSIONS ON SITE / NOTIFY ARCHITECT OF DISCREPANCIES
REFER TO STRUCTURAL ENGINEER DRAWINGS FOR STRUCTURAL DESIGN
COPYRIGHT AY ARCHITECTS

1505 - ELEANOR PALMER SCIENCE LAB

AY Architects

Studio 23, 25-27 Bickerton Road, London N19 5JT, UK
[t] ++44(0)20 7272 8899 [e] info@ayarchitects.com