


21A Gloucester Avenue Current Layout

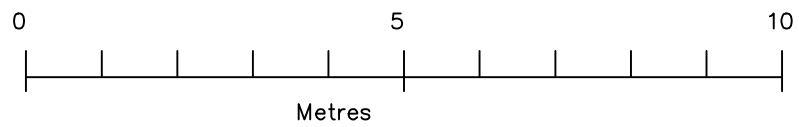

Property: 21A Gloucester Avenue, NW1 Lower Ground Floor Flat

Title: Current Floor Plan

Date: March 2016

Dwg No: 5024-02

Scale: 1:100 @ A4