




EXISTING WEST ELEVATION

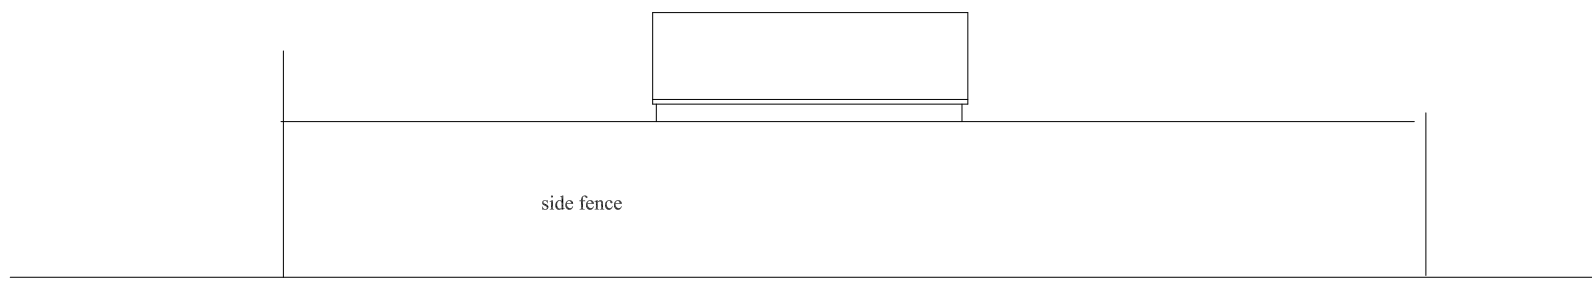


EXISTING SOUTH ELEVATION

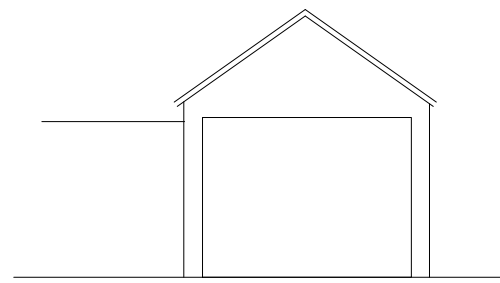


EXISTING EAST ELEVATION

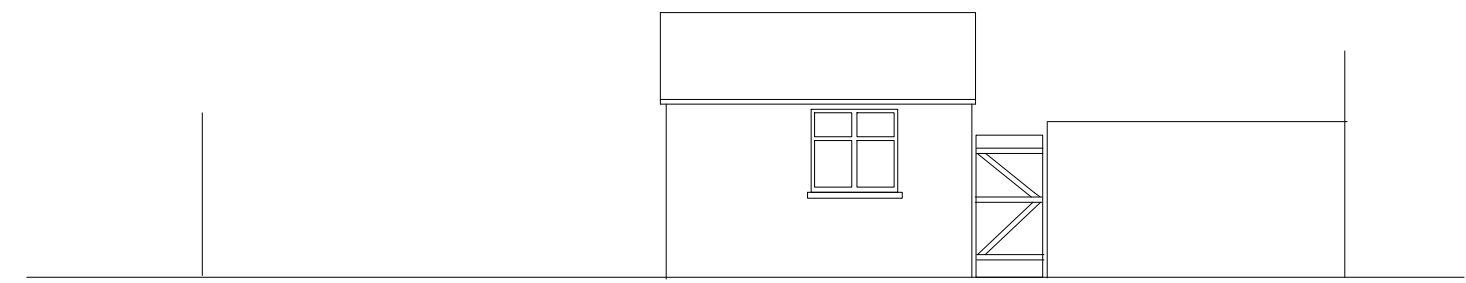


EXISTING NORTH ELEVATION

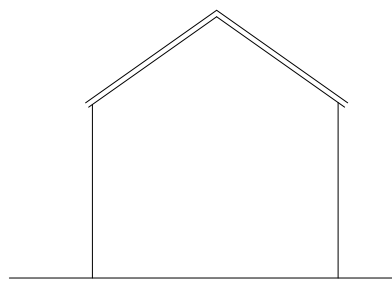


PROPOSED WEST ELEVATION

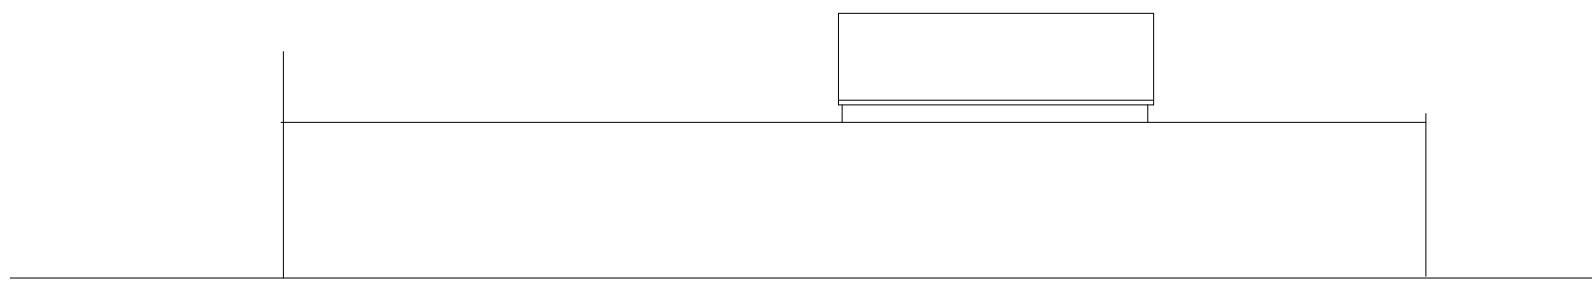

PROPOSED SOUTH ELEVATION

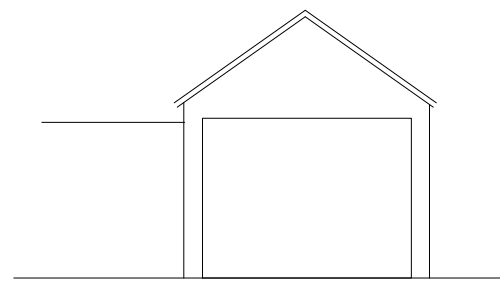

PROPOSED EAST ELEVATION

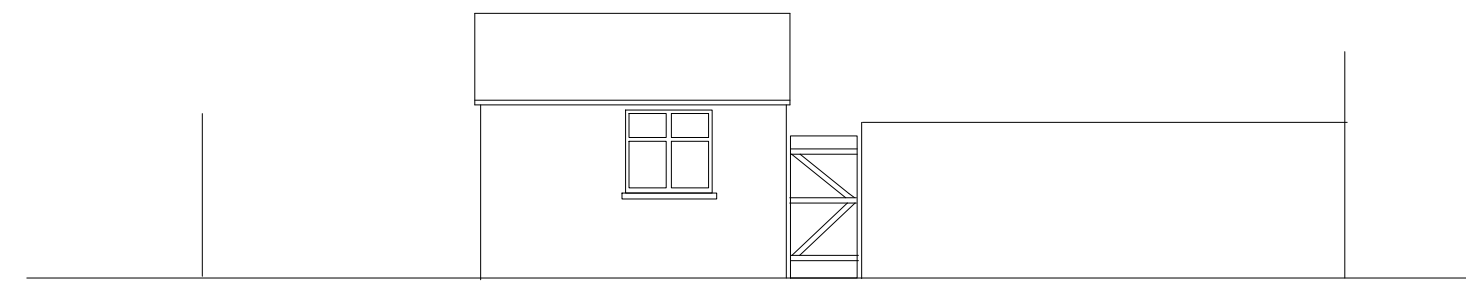

PROPOSED NORTH ELEVATION


2 Brookfield Park
London NW5 1ER

Existing & Proposed
Elevations

PMSS Ltd
Project Management & Surveying Services Ltd
5 Houndsden Road
London N21 1LU
email: pmss@lincsone.net
Tel: 0208 360 3335 Fax: 0208 364

Date: April 16 Drawing No: 2866/2/1

Scale: Scale 1 : 100 ©

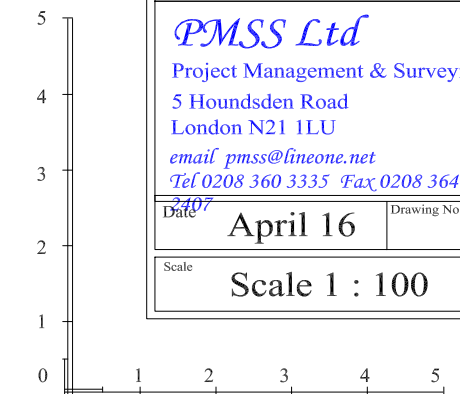

DO NOT SCALE FROM DRAWINGS
ALL DIMENSIONS TO BE CHECKED ON SITE