


# FOR PLANNING



REVISION	DATE	JOB NO	JOB TITLE / CLIENT	DRAWING	SCALE	DATE	<small>This drawing to be read in conjunction with all other contract documents and specifications and all other consultants drawings. All levels and dimensions should be checked on site and any discrepancies notified to the Architect prior to proceeding with works. No drawing should be reproduced in any form without prior written permission of Nathaniel Mosley Architects Ltd.</small> <b>NATHANIEL MOSLEY ARCHITECTS LTD</b>
P5	28/04/2016	NMA 15	3 Leverton Place	Location Plan	1:1250 @ A3	28.04.16	
		FOR PLANNING			DRAWN	CHECK	REV
		NMA 15 01 000					P5

NO. 2 LEVERTON PLACE GROUND FLOOR

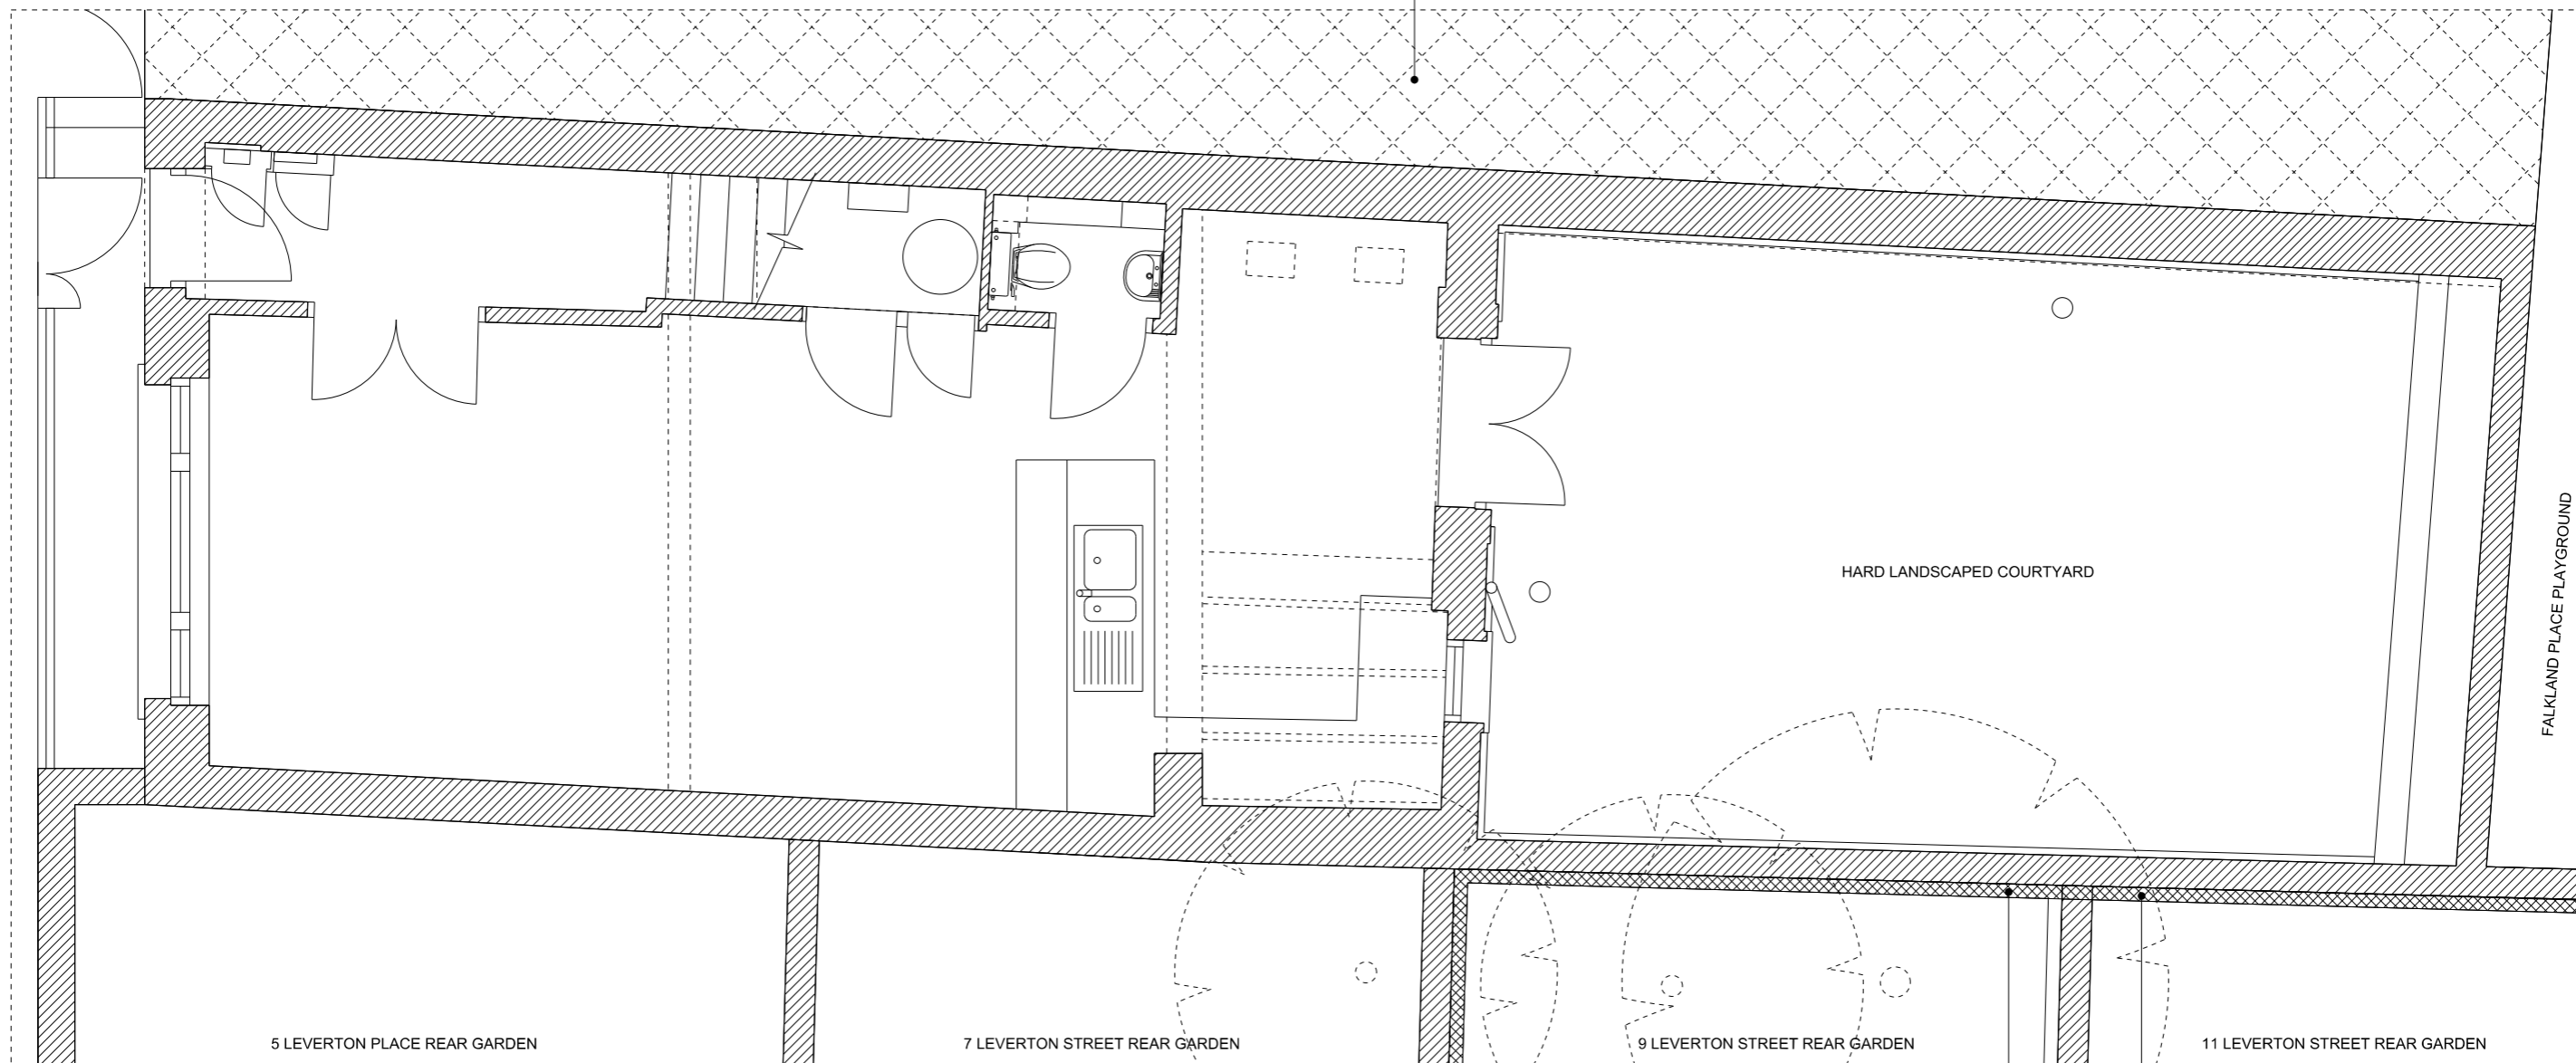


EXISTING PRIVACY SCREENS  
TP NO.S 9 + 11 LEVERTON  
STREET REAR GARDENS

01 EXISTING GROUND FLOOR PLAN  
01-100 1:50 @ A3

  

DATE:	REVISION:	<small>This drawing to be read in conjunction with all other contract documents and specifications and all other consultant drawings. Drawing not to be scaled and all levels and dimensions to be checked on site by contractor with any discrepancies notified to Architect prior to proceeding with works. No drawings should be reproduced in any form without prior written permission of Nathaniel Mosley Architects Ltd. Copyright and Intellectual property of all information shown is reserved by them.</small>	JOB NO.:	PROJECT:	DRAWING:	SCALE:	DATE:	NATHANIEL MOSLEY ARCHITECTS LTD 31 Beresford Road, London, N5 2HS +44 (0)20 7226 5422 info@nathanielmosley.com
P5	28.04.2016		015	3 Leverton Place	Existing Plan 00	1:50 @ A3	28.04.2016	
			PHASE:	PLANNING	DRAWING NO.:	NMA15 01 100	REV.: P5	


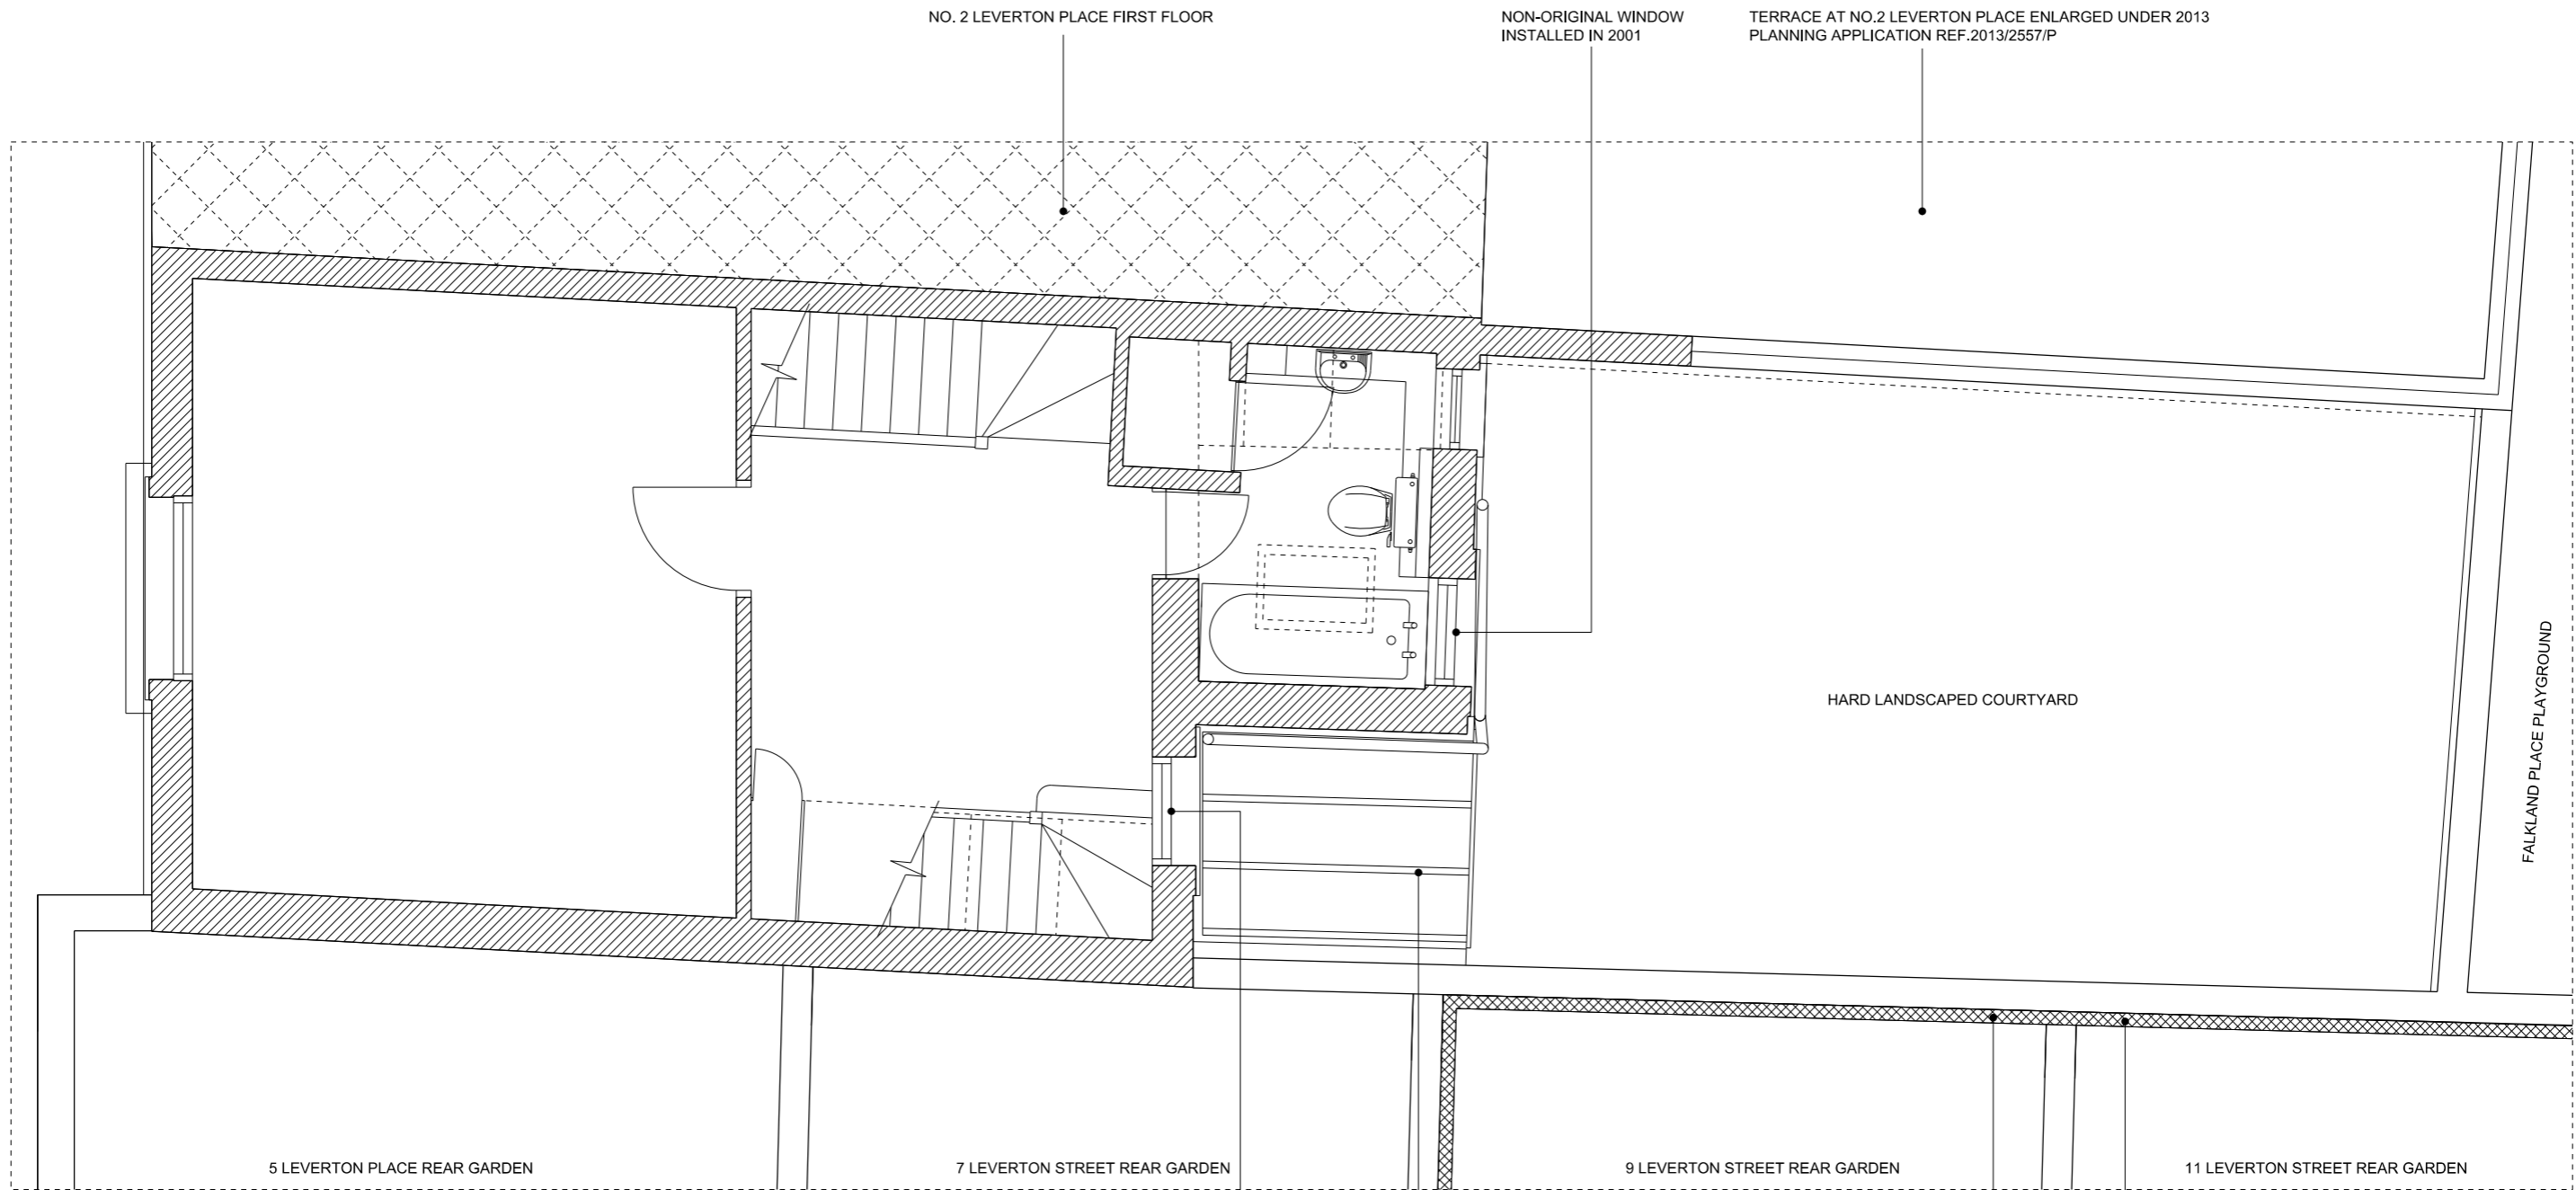


01 EXISTING FIRST FLOOR PLAN  
01-101 1:50 @ A3


NON-ORIGINAL WINDOW  
INSTALLED IN 2001

EXISTING METAL FRAMED  
GLAZED ROOF

EXISTING PRIVACY SCREENS  
TP NO.S 9 + 11 LEVERTON  
STREET REAR GARDENS

  



DATE:	REVISION:	<small>This drawing to be read in conjunction with all other contract documents and specifications and all other consultant drawings. Drawing not to be scaled and all levels and dimensions to be checked on site by contractor with any discrepancies notified to Architect prior to proceeding with works. No drawings should be reproduced in any form without prior written permission of Nathaniel Mosley Architects Ltd. Copyright and Intellectual property of all information shown is reserved by them.</small>	JOB NO.:	PROJECT:	DRAWING:	SCALE:	DATE:	<b>NATHANIEL MOSLEY ARCHITECTS LTD</b> 31 Beresford Road, London, N5 2HS +44 (0)20 7226 5422 info@nathanielmosley.com
P5	28.04.2016		015	3 Leverton Place	Existing Plan 01	1:50 @ A3	28.04.2016	
			PHASE:	PLANNING	DRAWING NO.:	NMA15 01 101	REV.: P5	

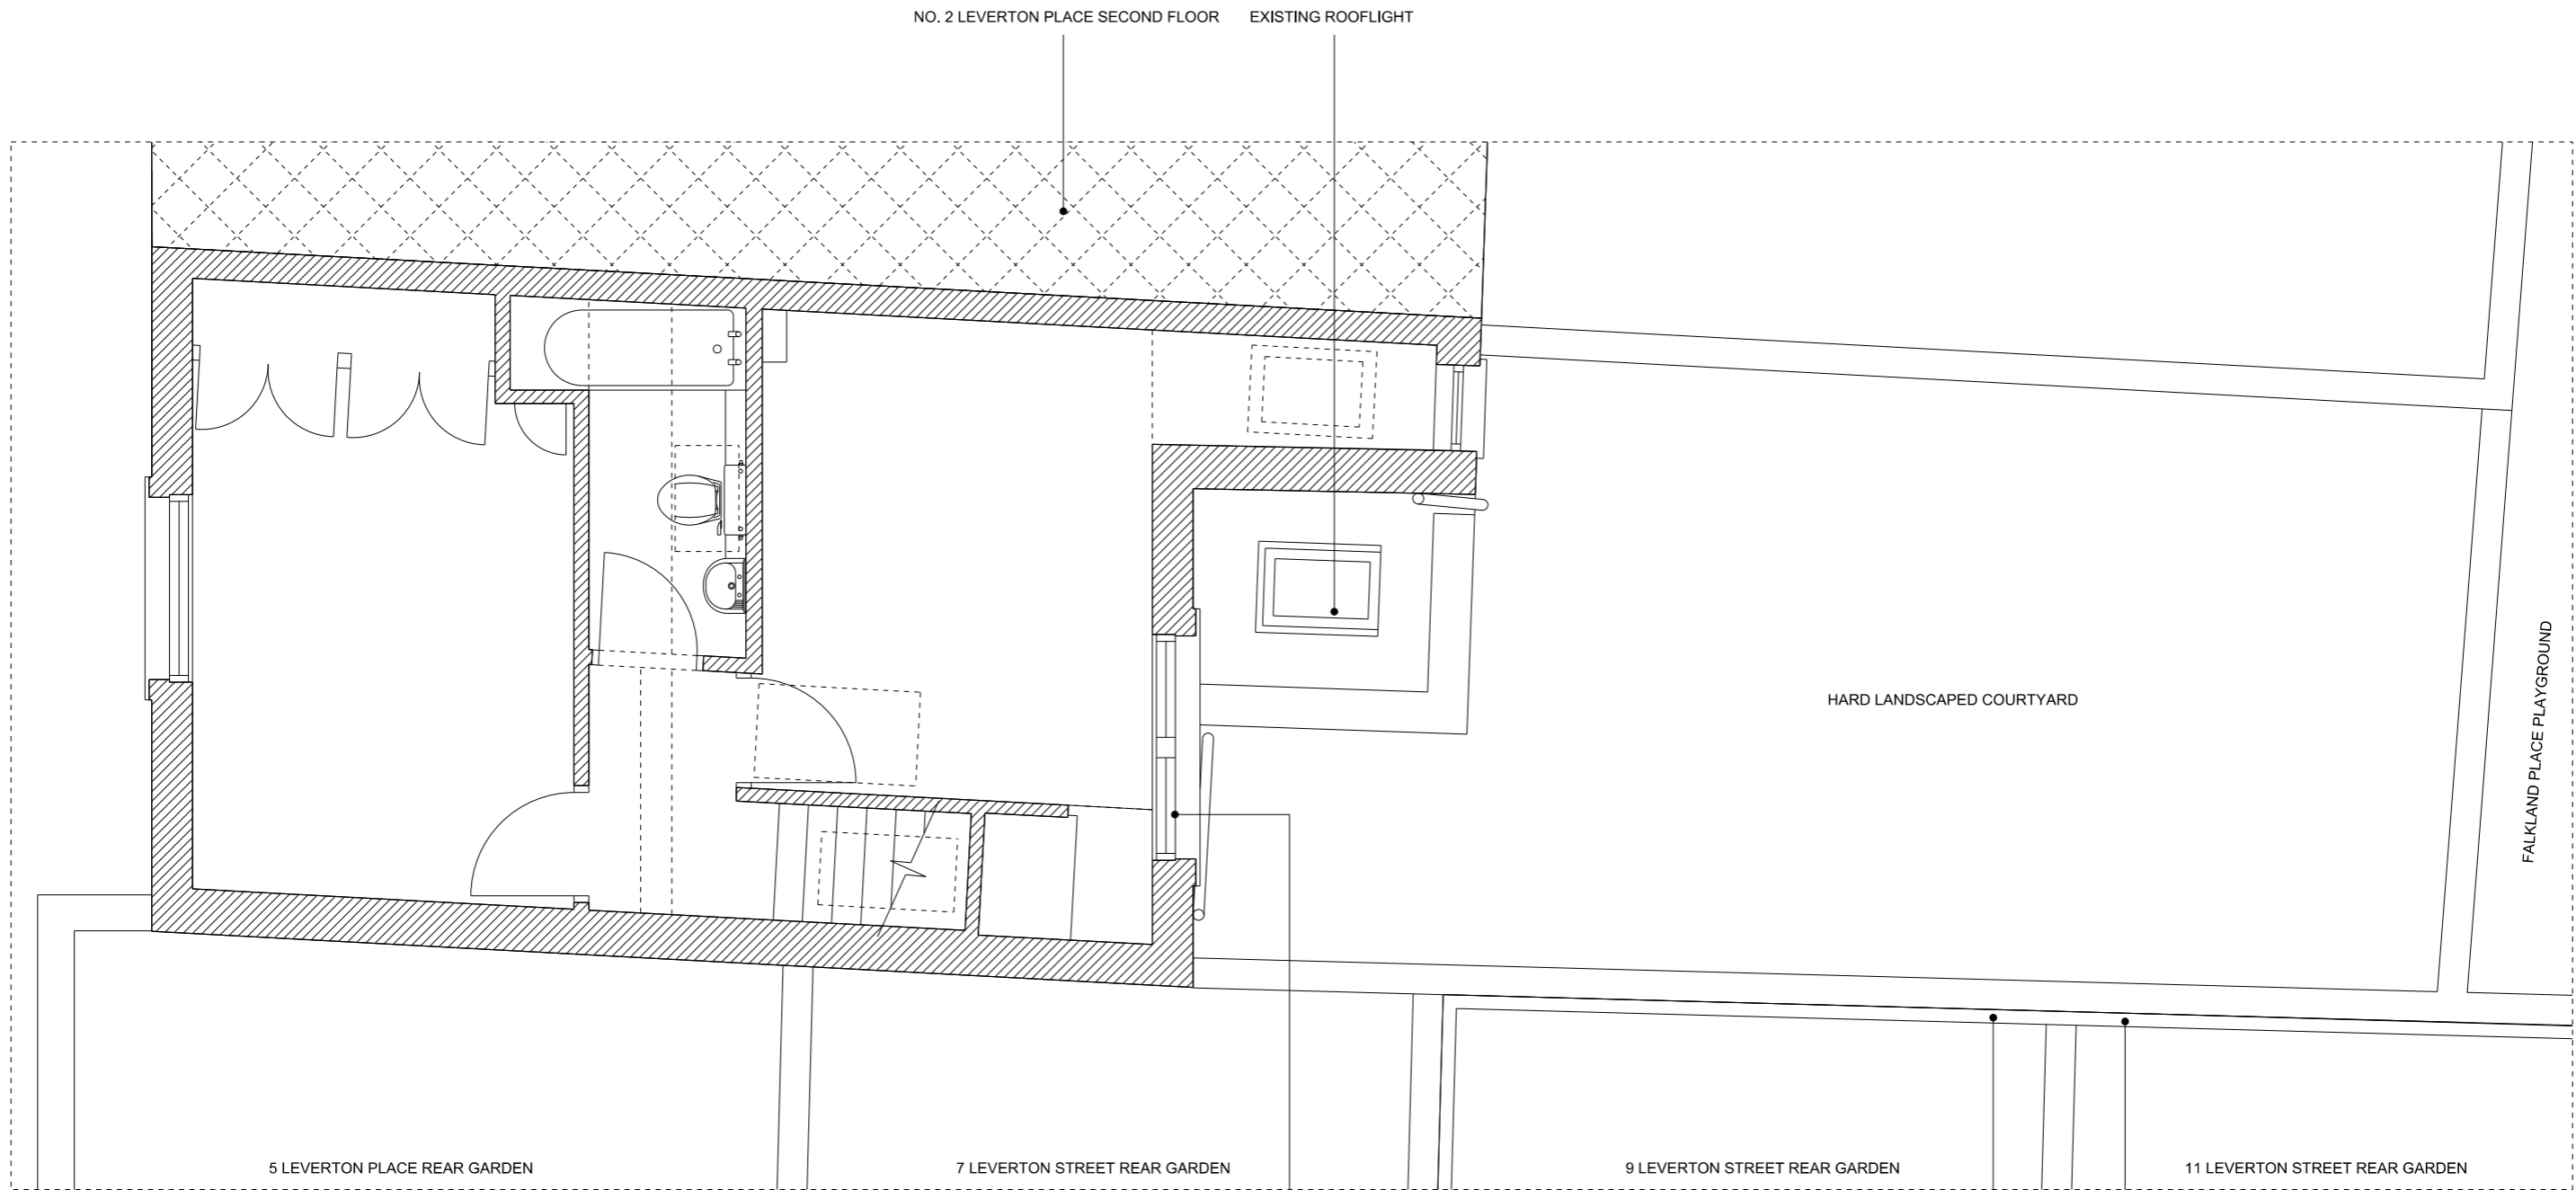


01 EXISTING SECOND FLOOR PLAN  
01-102 1:50 @ A3

NON-ORIGINAL WINDOW  
INSTALLED IN 2001

EXISTING PRIVACY SCREENS  
TP NO.S 9 + 11 LEVERTON  
STREET REAR GARDENS

 
 


DATE:	REVISION:	<small>This drawing to be read in conjunction with all other contract documents and specifications and all other consultant drawings. Drawing not to be scaled and all levels and dimensions to be checked on site by contractor with any discrepancies notified to Architect prior to proceeding with works. No drawings should be reproduced in any form without prior written permission of Nathaniel Mosley Architects Ltd. Copyright and Intellectual property of all information shown is reserved by them.</small>	JOB NO.:	PROJECT:	DRAWING:	SCALE:	DATE:	<b>NATHANIEL MOSLEY ARCHITECTS LTD</b> 31 Beresford Road, London, N5 2HS +44 (0)20 7226 5422 info@nathanielmosley.com
P5	28.04.2016		015	3 Leverton Place	Existing Plan 02	1:50 @ A3	28.04.2016	
			PHASE:	PLANNING	DRAWING NO.:	NMA15 01 102	REV.: P5	

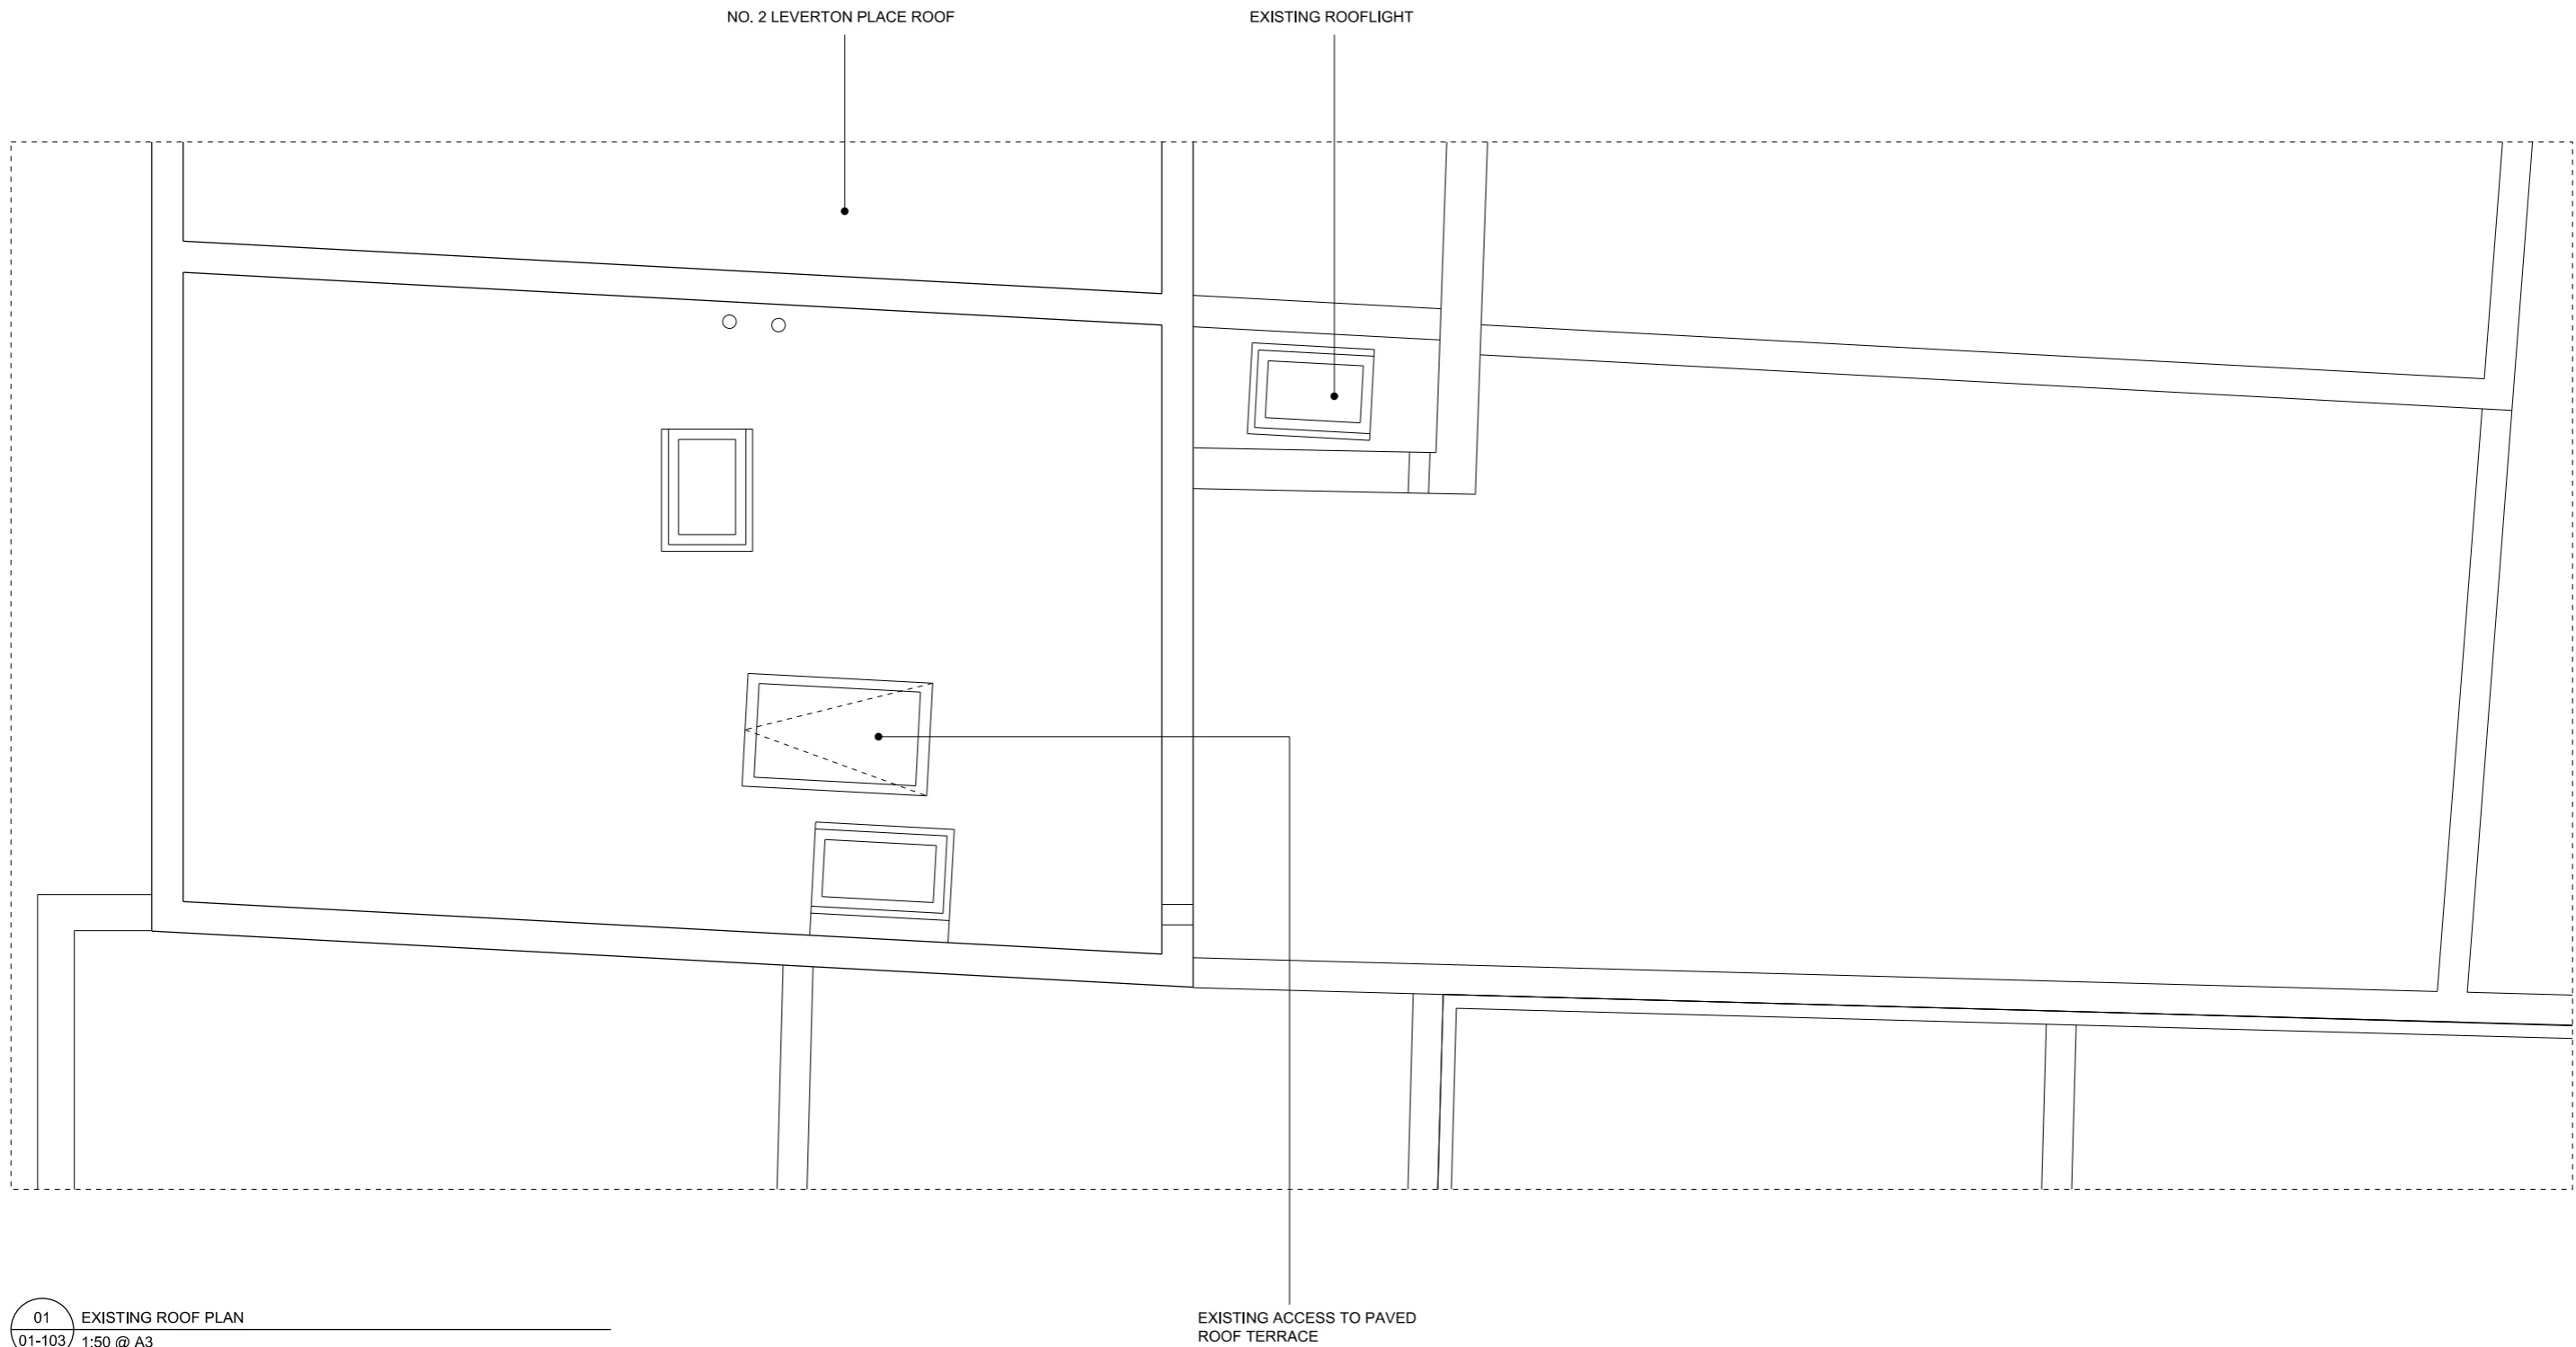


01 EXISTING ROOF PLAN  
01-103 1:50 @ A3

EXISTING ACCESS TO PAVED  
ROOF TERRACE

  


DATE:	REVISION:	<small>This drawing to be read in conjunction with all other contract documents and specifications and all other consultant drawings. Drawing not to be scaled and all levels and dimensions to be checked on site by contractor with any discrepancies notified to Architect prior to proceeding with works. No drawings should be reproduced in any form without prior written permission of Nathaniel Mosley Architects Ltd. Copyright and Intellectual property of all information shown is reserved by them.</small>	JOB NO.:	PROJECT:	DRAWING:	SCALE:	DATE:	<b>NATHANIEL MOSLEY ARCHITECTS LTD</b> 31 Beresford Road, London, N5 2HS +44 (0)20 7226 5422 info@nathanielmosley.com
P5	28.04.2016		015	3 Leverton Place	Existing Roof Plan	1:50 @ A3	28.04.2016	
			PHASE:	PLANNING	DRAWING NO.:	NMA15 01 103	REV.: P5	

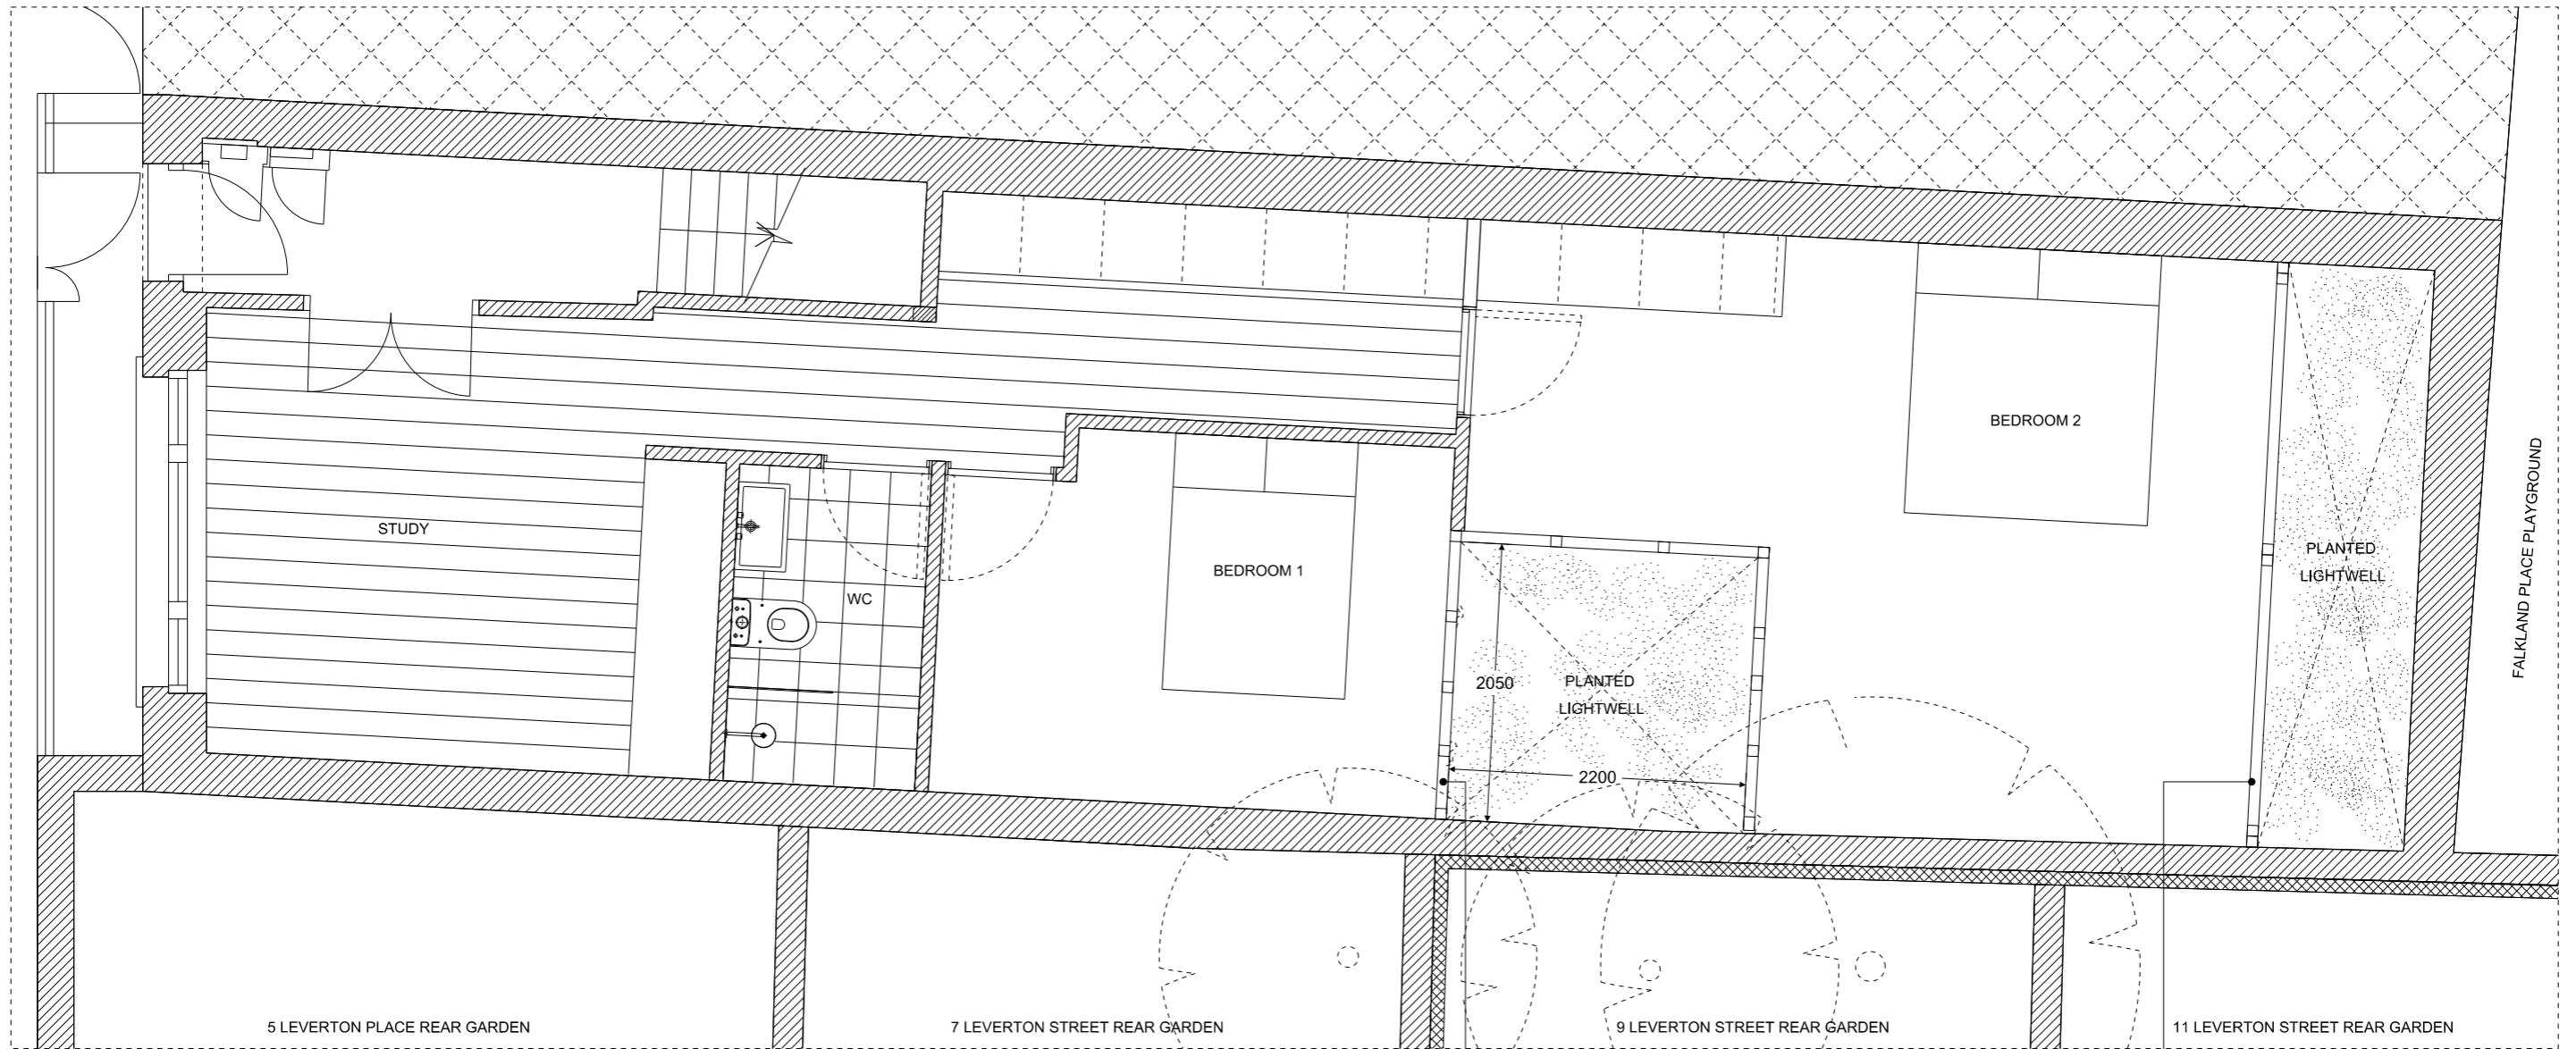


01 PROPOSED GROUND FLOOR PLAN  
01-200 1:50 @ A3

OPENING DOUBLE-GLAZED  
WINDOWS TO PERIMETER OF  
GROUND FLOOR LIGHTWELL

OPENING: DOUBLE-GLAZED  
WINDOWS TO PERIMETER OF  
GROUND FLOOR LIGHTWELL

 

DATE:	REVISION:	<small>This drawing to be read in conjunction with all other contract documents and specifications and all other consultant drawings. Drawing not to be scaled and all levels and dimensions to be checked on site by contractor with any discrepancies notified to Architect prior to proceeding with works. No drawings should be reproduced in any form without prior written permission of Nathaniel Mosley Architects Ltd. Copyright and Intellectual property of all information shown is reserved by them.</small>	JOB NO.:	PROJECT:	DRAWING:	SCALE:	DATE:	<b>NATHANIEL MOSLEY ARCHITECTS LTD</b> 31 Beresford Road, London, N5 2HS +44 (0)20 7226 5422 info@nathanielmosley.com
P5	28.04.2016		015	3 Leverton Place	Proposed Plan 00	1:50 @ A3	28.04.2016	
			PHASE:	PLANNING	DRAWING NO.:	NMA15 01 200	REV.: P5	


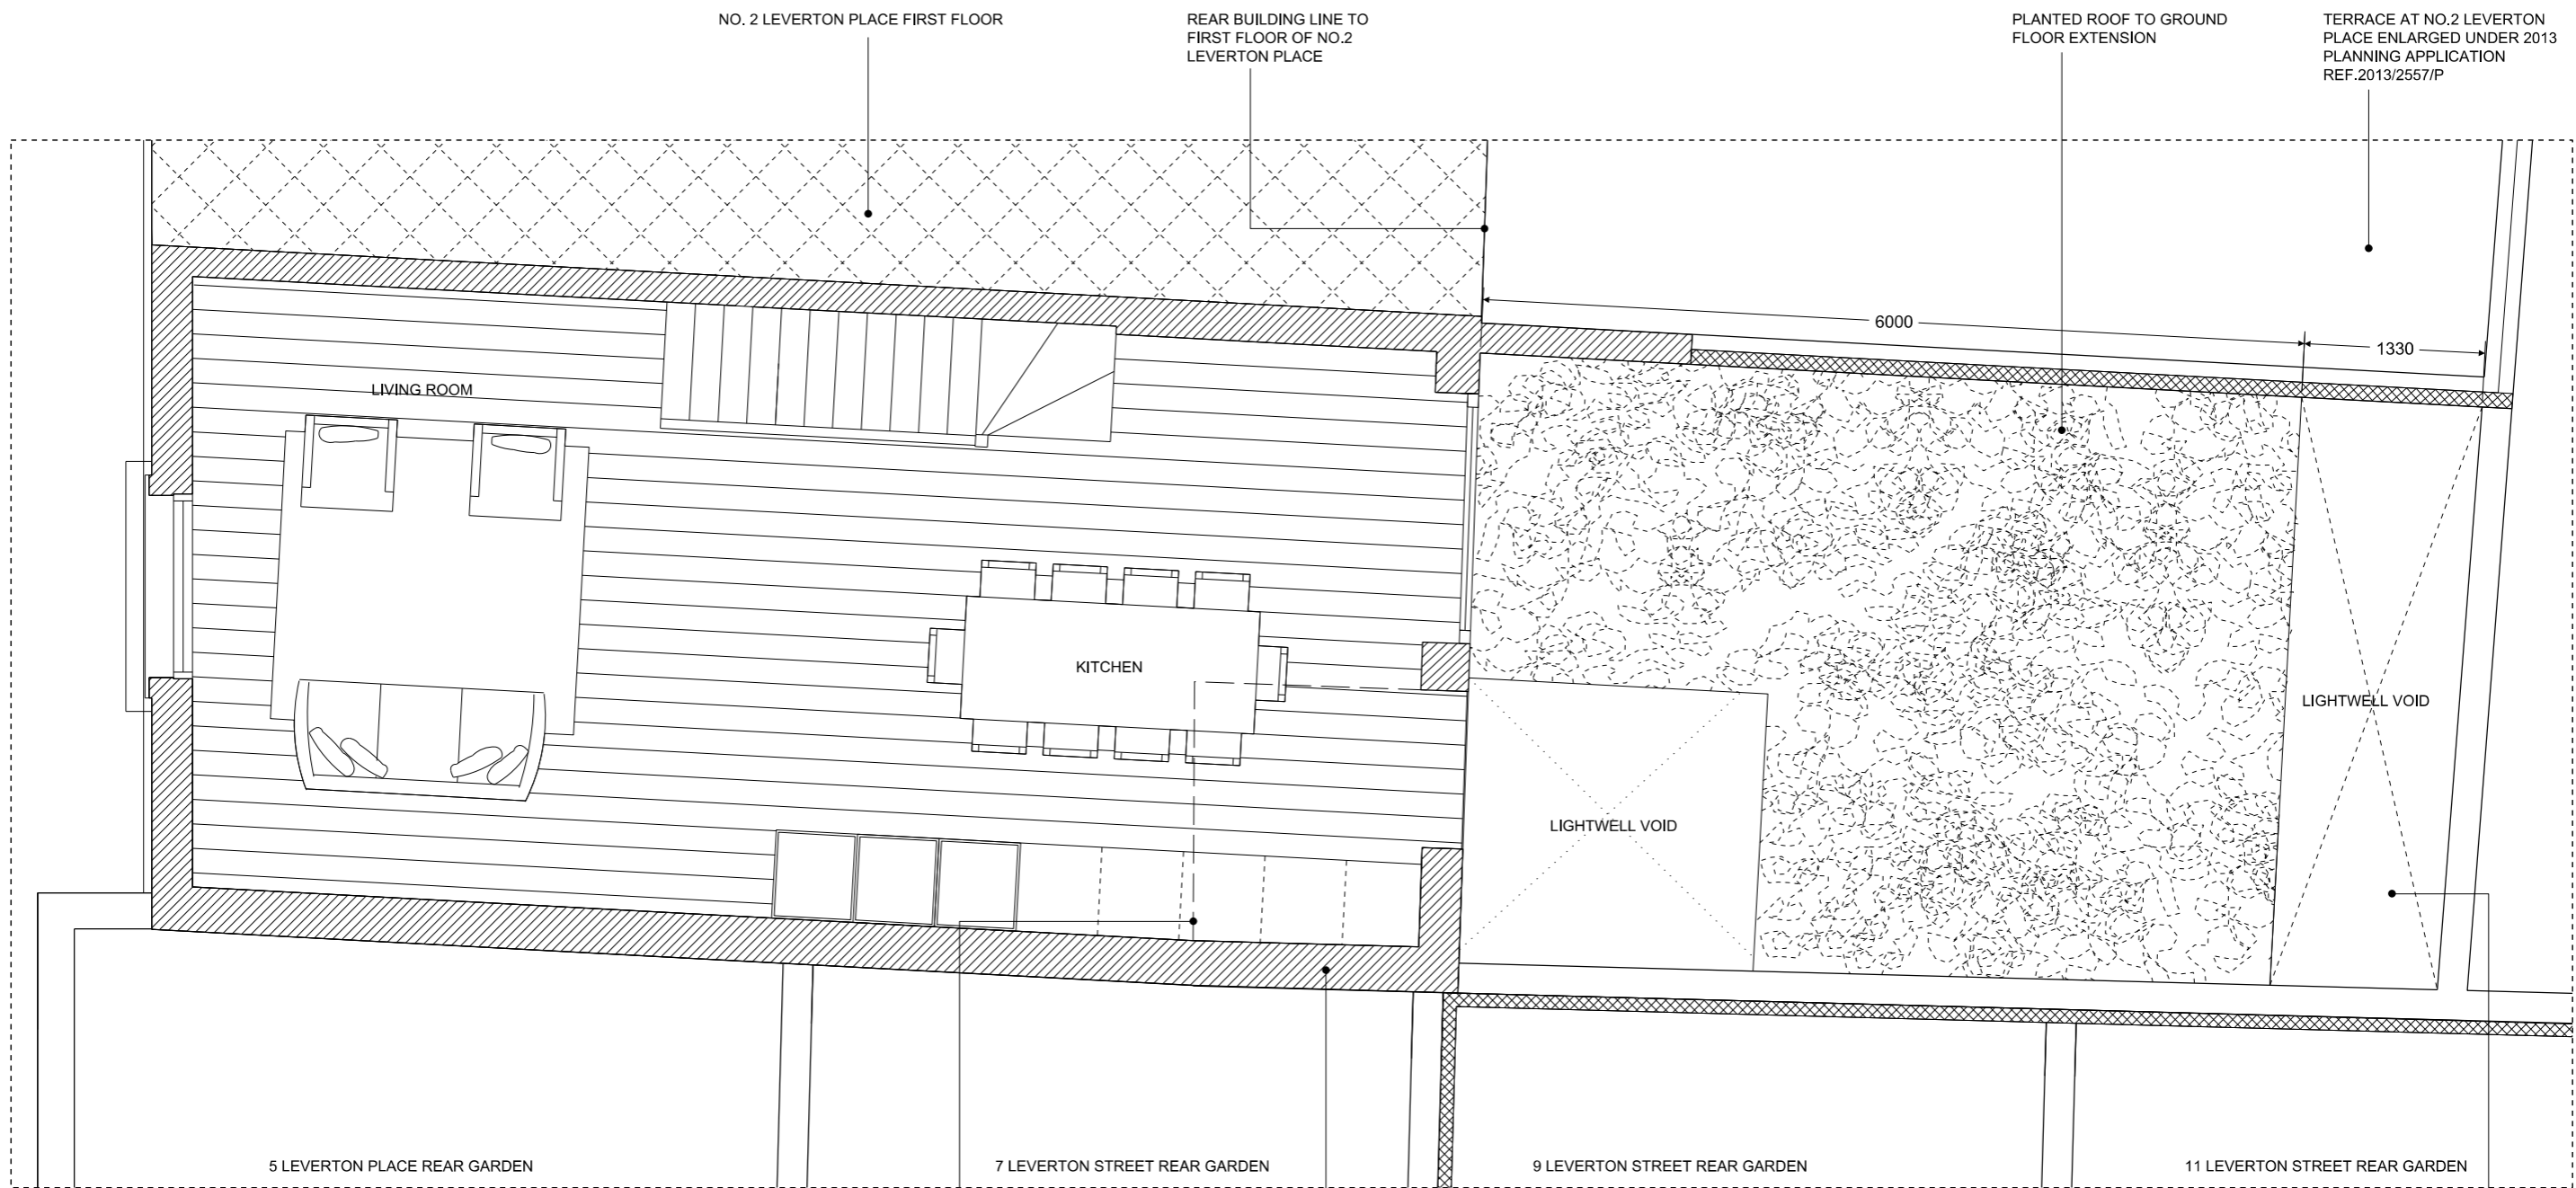


01 PROPOSED FIRST FLOOR PLAN  
01-201 1:50 @ A3


DOTTED LINE INDICATES EXISTING FIRST FLOOR FOOTPRINT

PART FIRST FLOOR EXTENSION IN LONDON STOCK BRICK AND FRAMELESS GLAZING TO ALIGN WITH BUILDING LINE AT NUMBER 2 LEVERTON PLACE

ADDITIONAL LIGHTWELL TO REAR OF PROPOSAL

  



DATE:	REVISION:	<small>This drawing to be read in conjunction with all other contract documents and specifications and all other consultant drawings. Drawing not to be scaled and all levels and dimensions to be checked on site by contractor with any discrepancies notified to Architect prior to proceeding with works. No drawings should be reproduced in any form without prior written permission of Nathaniel Mosley Architects Ltd. Copyright and Intellectual property of all information shown is reserved by them.</small>	JOB NO.:	PROJECT:	DRAWING:	SCALE:	DATE:	<b>NATHANIEL MOSLEY ARCHITECTS LTD</b> 31 Beresford Road, London, N5 2HS +44 (0)20 7226 5422 info@nathanielmosley.com	
P5	28.04.2016		015	3 Leverton Place	Proposed Plan 01	1:50 @ A3	28.04.2016		
			PHASE:	PLANNING	DRAWING NO.:	NMA15 01 201	REV.: P5		DRN / CHD: NM / EM

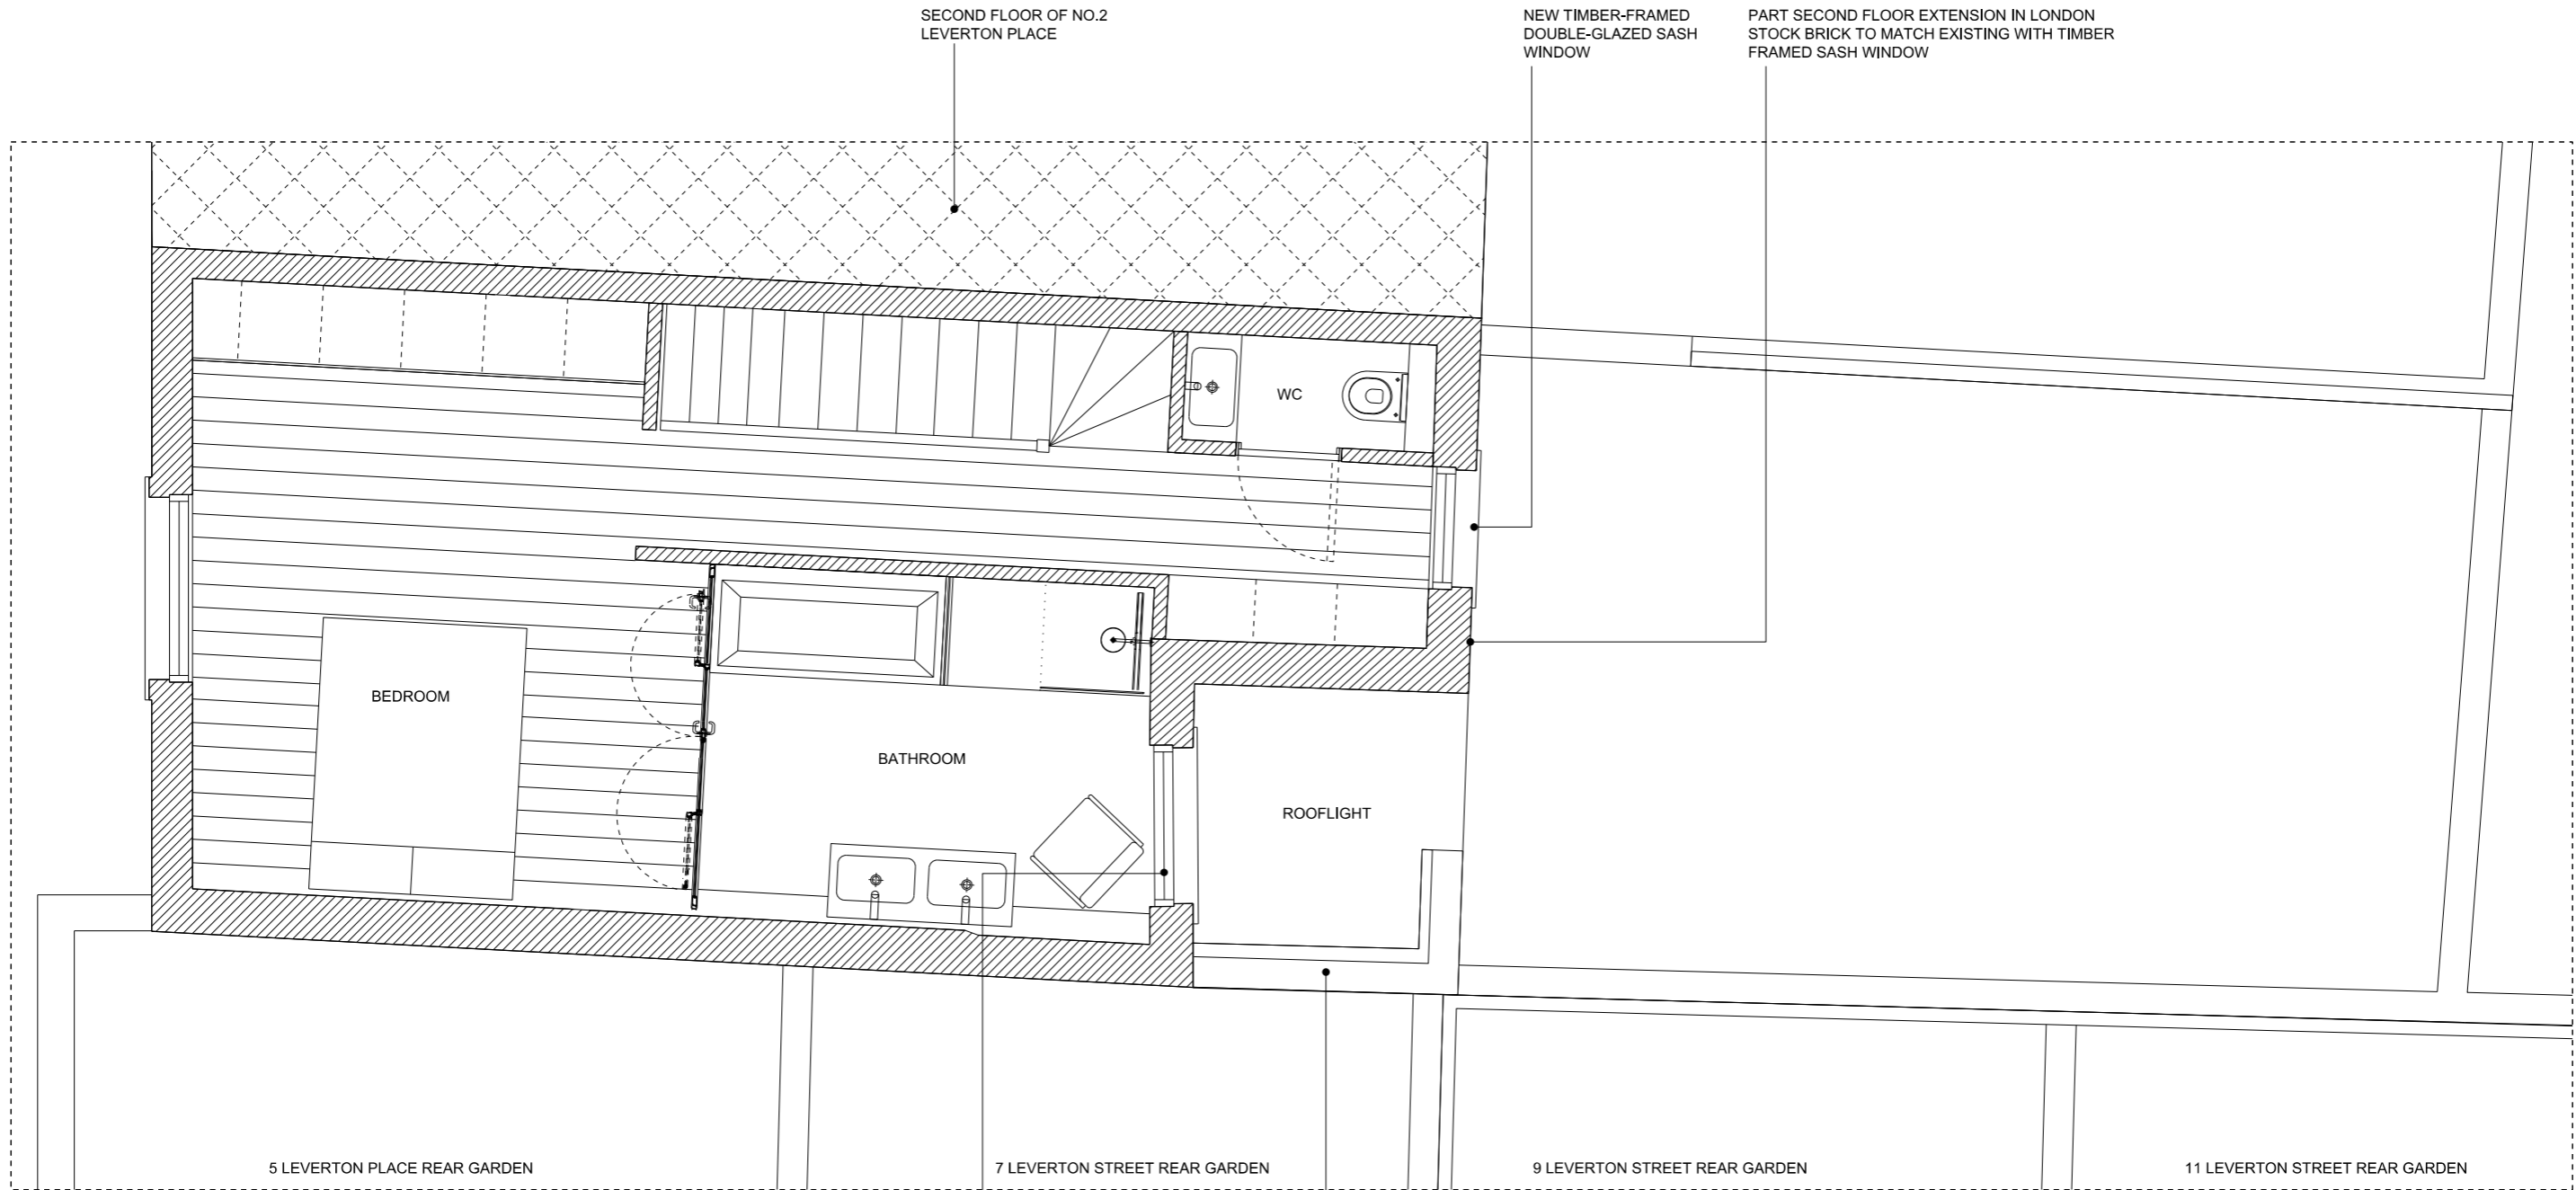

01 PROPOSED SECOND FLOOR PLAN  
01-202 1:50 @ A3


NEW TIMBER-FRAMED  
DOUBLE-GLAZED SASH WINDOW

PART FIRST FLOOR EXTENSION  
IN LONDON STOCK BRICK AND  
FRAMELESS GLAZING TO ALIGN  
WITH BUILDING LINE AT NUMBER  
2 LEVERTON PLACE

  


DATE:	REVISION:	<small>This drawing to be read in conjunction with all other contract documents and specifications and all other consultant drawings. Drawing not to be scaled and all levels and dimensions to be checked on site by contractor with any discrepancies notified to Architect prior to proceeding with works. No drawings should be reproduced in any form without prior written permission of Nathaniel Mosley Architects Ltd. Copyright and Intellectual property of all information shown is reserved by them.</small>	JOB NO.:	PROJECT:	DRAWING:	SCALE:	DATE:	<b>NATHANIEL MOSLEY ARCHITECTS LTD</b> 31 Beresford Road, London, N5 2HS +44 (0)20 7226 5422 info@nathanielmosley.com
P5	28.04.2016		015	3 Leverton Place	Proposed Plan 02		28.04.2016	
			PHASE:	PLANNING	DRAWING NO.:	NMA15 01 202	REV.:	



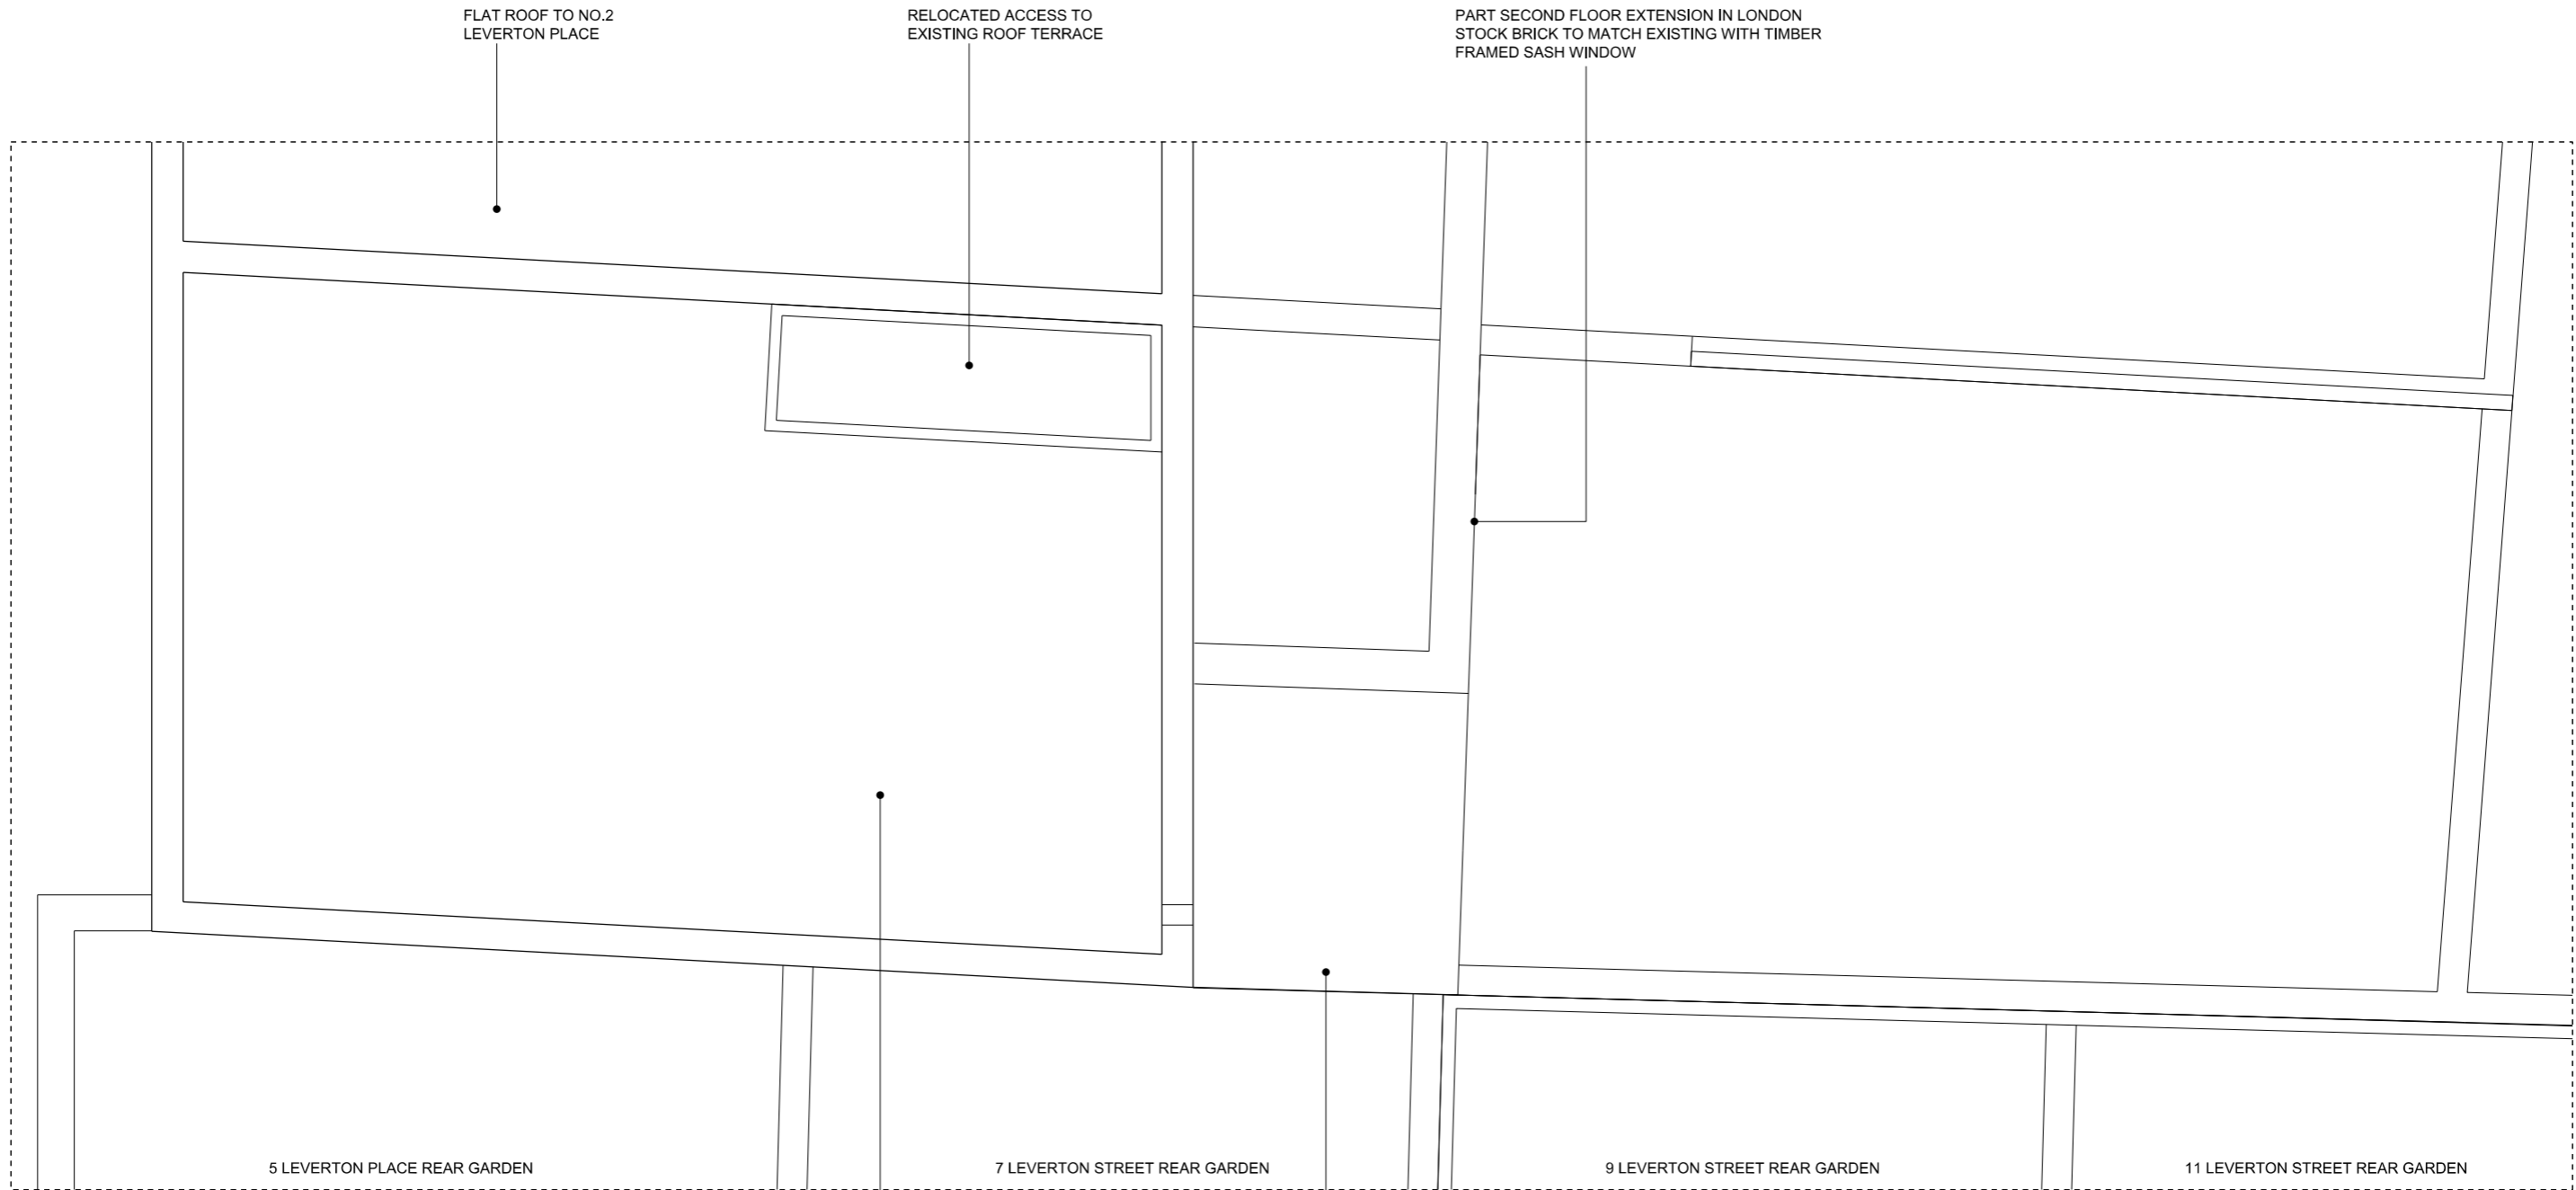

01 PROPOSED ROOF PLAN  
01-203 1:50 @ A3

 

DATE:	REVISION:	<small>This drawing to be read in conjunction with all other contract documents and specifications and all other consultant drawings. Drawing not to be scaled and all levels and dimensions to be checked on site by contractor with any discrepancies notified to Architect prior to proceeding with works. No drawings should be reproduced in any form without prior written permission of Nathaniel Mosley Architects Ltd. Copyright and Intellectual property of all information shown is reserved by them.</small>	JOB NO.:	PROJECT:	DRAWING:	SCALE:	DATE:	<b>NATHANIEL MOSLEY ARCHITECTS LTD</b> <small>31 Beresford Road, London, N5 2HS  +44 (0)20 7226 5422  info@nathanielmosley.com</small>
P5	28.04.2016		015	3 Leverton Place	Proposed Roof Plan	1:50 @ A3	28.04.2016	
			PHASE:	PLANNING	DRAWING NO.:	NMA15 01 203	REV.: P5	

NO.3 LEVERTON PLACE NO.2 LEVERTON PLACE NO.1 LEVERTON PLACE

INDICATIVE LOCATION OF SECOND FLOOR EXTENSION AND EXTERNAL AMMENDMENTS TO NO.1 LEVERTON PLACE INCLUDING CONTEMPORARY STYLE GLAZING AT FIRST FLOOR



01 EXISTING REAR ELEVATION OF 1-3 LEVERTON PLACE  
02-100 1:100 @ A3

NO.3 LEVERTON PLACE NO.2 LEVERTON PLACE NO.1 LEVERTON PLACE


INDICATIVE LOCATION OF SECOND FLOOR EXTENSION AND EXTERNAL AMMENDMENTS TO NO.1 LEVERTON PLACE INCLUDING CONTEMPORARY STYLE GLAZING AT FIRST FLOOR




BRICK WALL REBUILT IN LONDON STOCK BRICK TO MATCH EXISTING

REAR ELEVATIONS SCREENED BY FENCING TO FALKLAND PLAY AREA PERIMETER


02 PROPOSED REAR ELEVATION OF 1-3 LEVERTON PLACE  
02-100 1:100 @ A3

 


DATE:	REVISION:	<small>This drawing to be read in conjunction with all other contract documents and specifications and all other consultant drawings. Drawing not to be scaled and all levels and dimensions to be checked on site by contractor with any discrepancies notified to Architect prior to proceeding with works. No drawings should be reproduced in any form without prior written permission of Nathaniel Mosley Architects Ltd. Copyright and Intellectual property of all information shown is reserved by them.</small>	JOB NO.:	PROJECT:	DRAWING:	SCALE:	DATE:	<b>NATHANIEL MOSLEY ARCHITECTS LTD</b> 31 Beresford Road, London, N5 2HS +44 (0)20 7226 5422 info@nathanielmosley.com
P5	28.04.2016		015	3 Leverton Place	Existing and Proposed Rear Elevations of 1 to 3 Leverton Place	1:100 @ A3	28.04.2016	
			PHASE:	PLANNING	DRAWING NO.:	NMA15 02 100	REV.: P5	

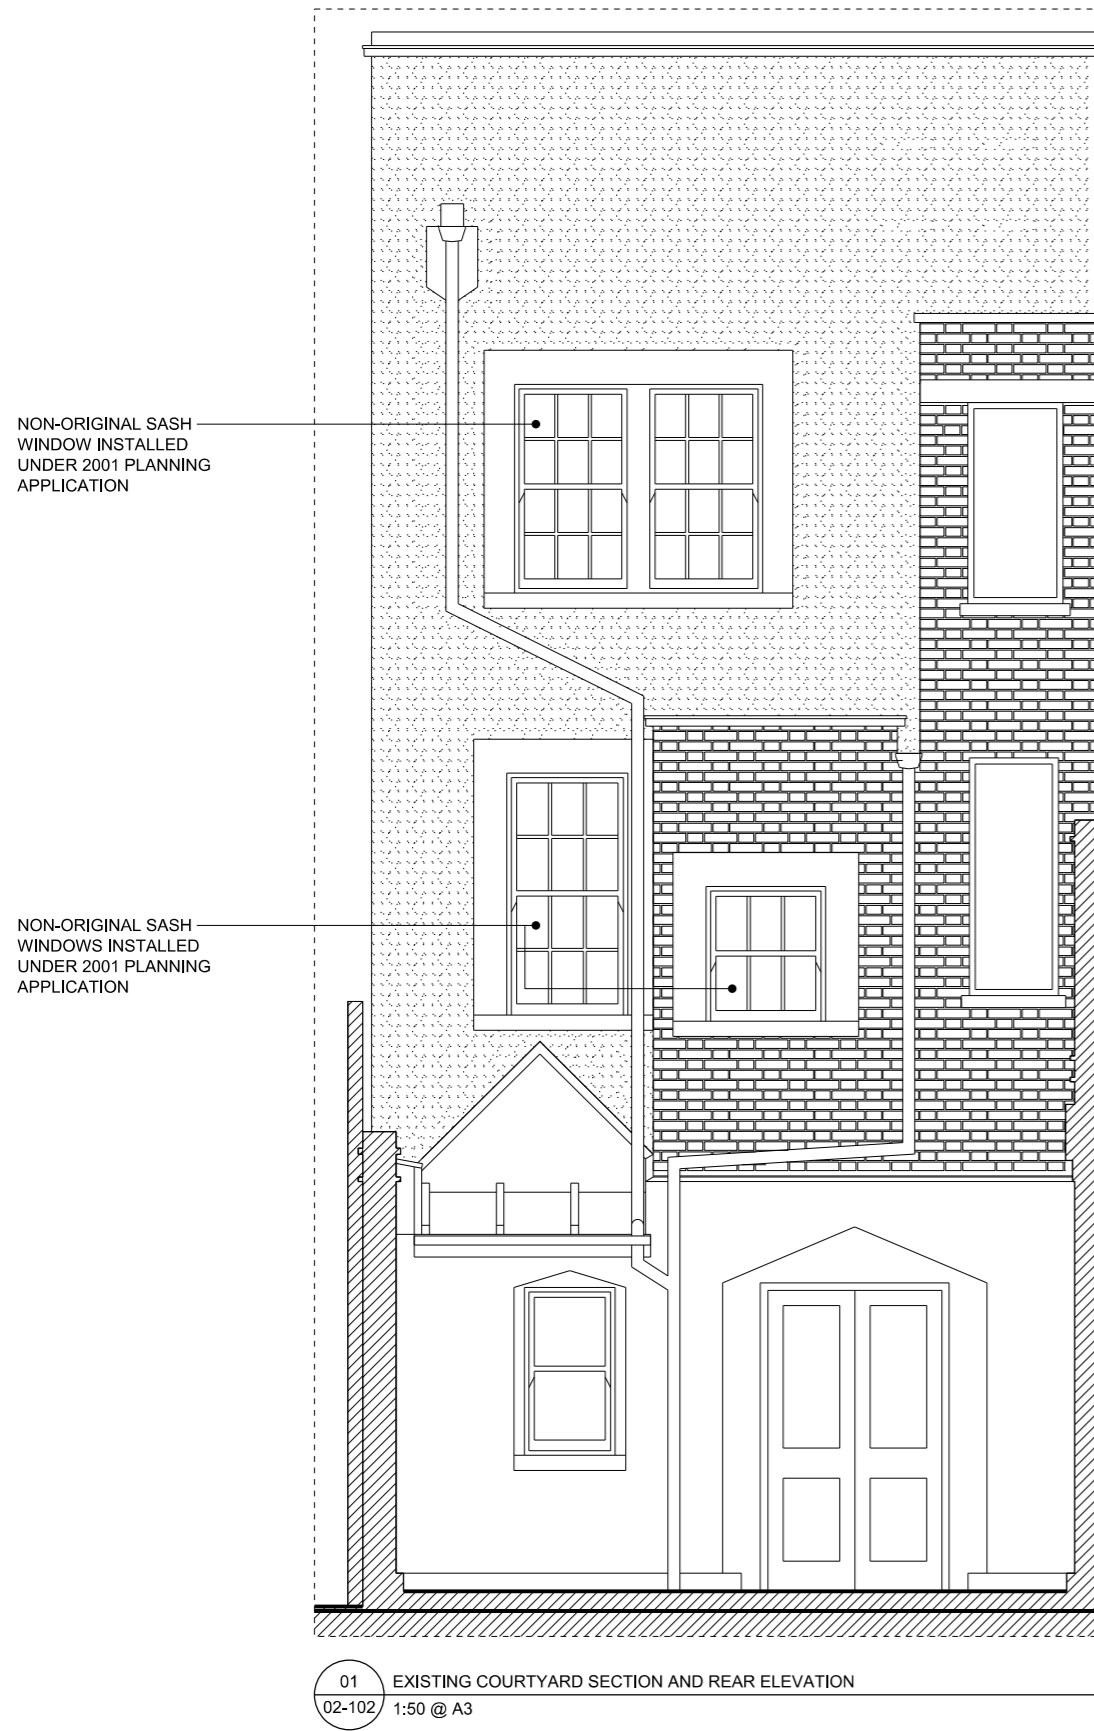

01 EXISTING COURTYARD SECTION AND REAR ELEVATION  
02-102 1:50 @ A3

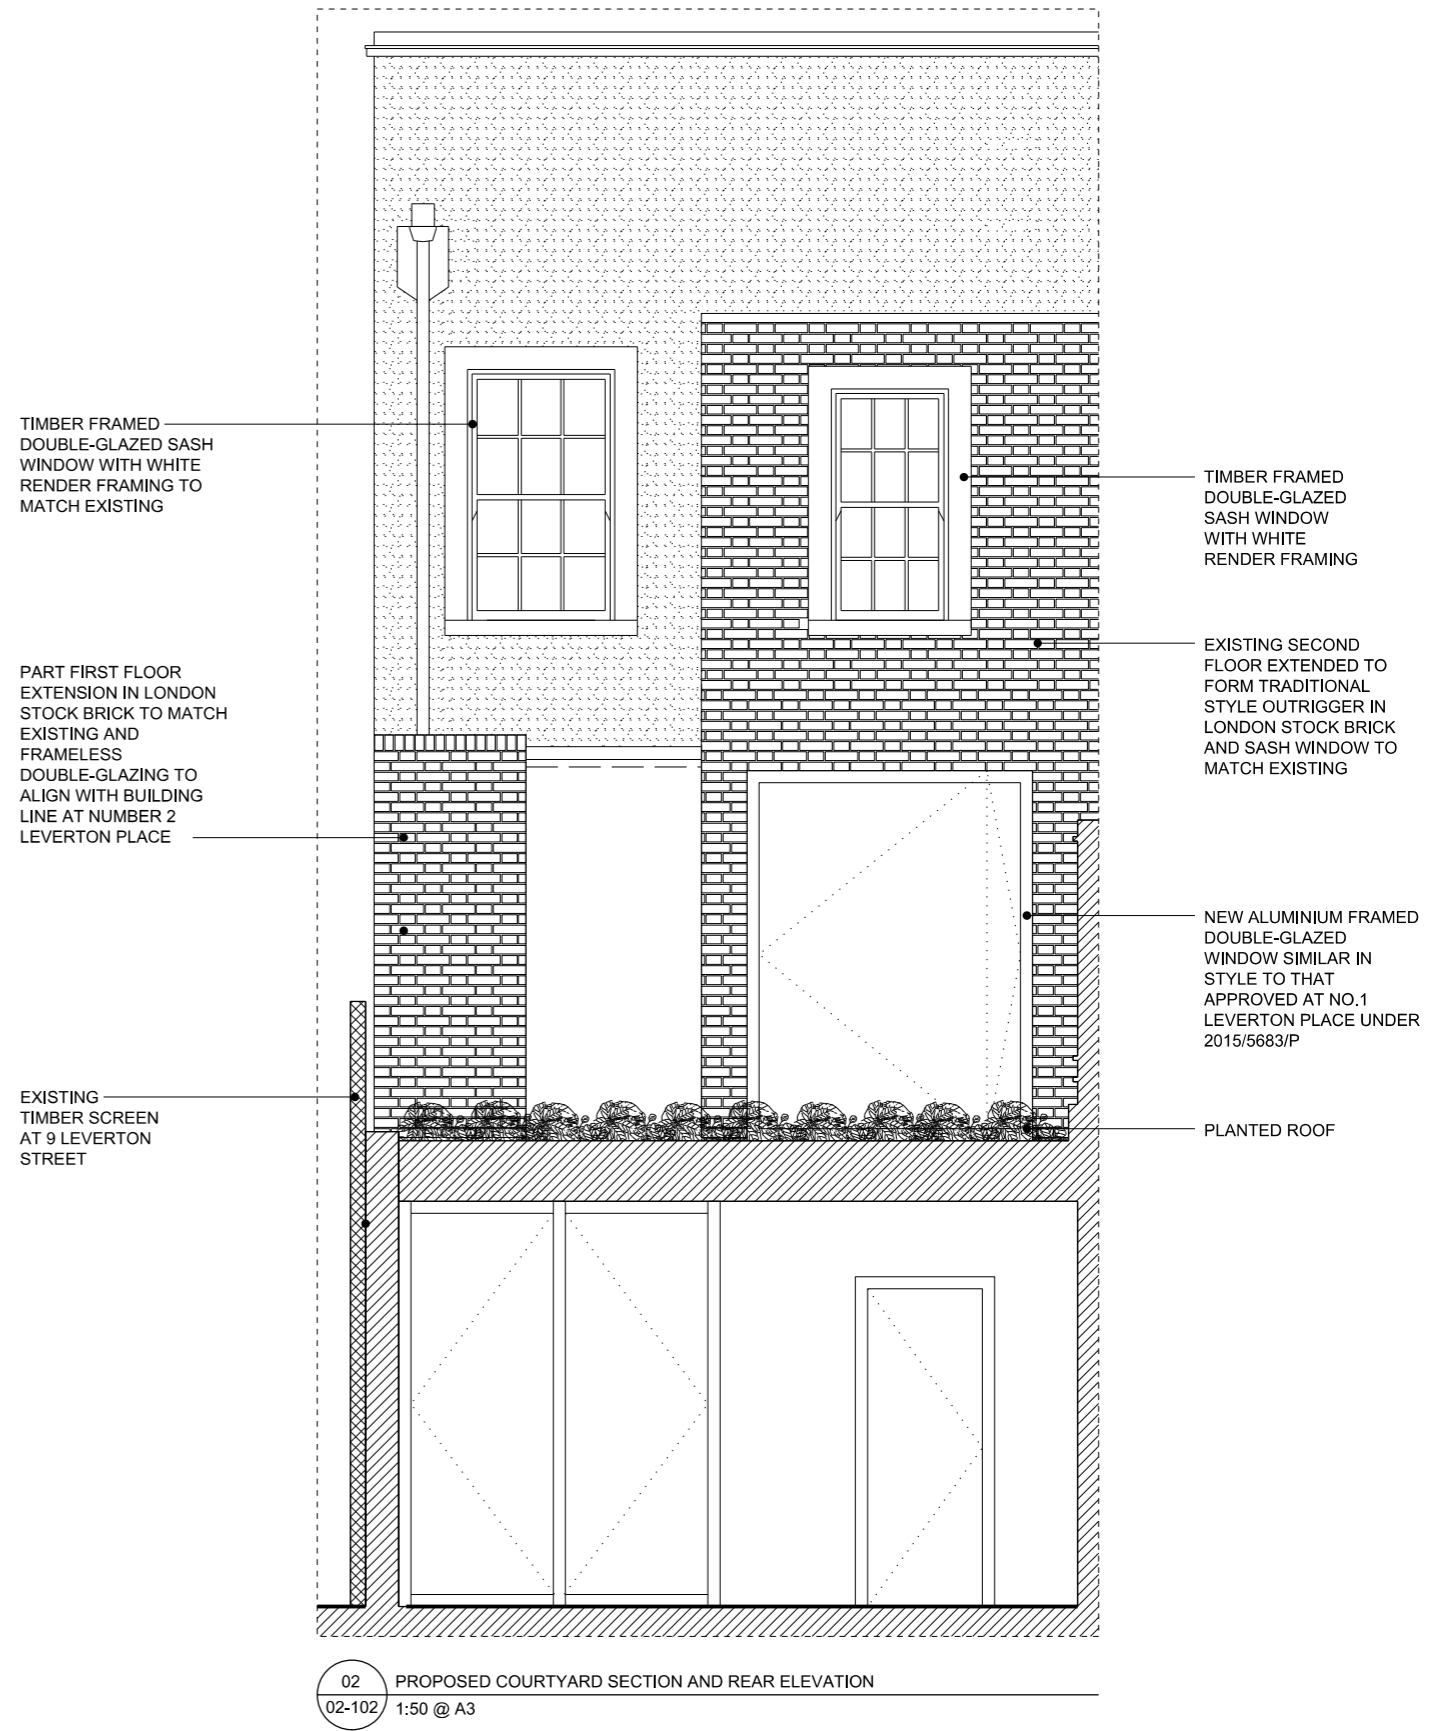

02 PROPOSED COURTYARD SECTION AND REAR ELEVATION  
02-102 1:50 @ A3

 

DATE: 28.04.2016	REVISION: 28.04.2016	<small>This drawing to be read in conjunction with all other contract documents and specifications and all other consultant drawings. Drawing not to be scaled and all levels and dimensions to be checked on site by contractor with any discrepancies notified to Architect prior to proceeding with works. No drawings should be reproduced in any form without prior written permission of Nathaniel Mosley Architects Ltd. Copyright and Intellectual property of all information shown is reserved by them.</small>	JOB NO.:	PROJECT:	DRAWING:	SCALE:	DATE:	<b>NATHANIEL MOSLEY ARCHITECTS LTD</b> 31 Beresford Road, London, N5 2HS +44 (0)20 7226 5422 info@nathanielmosley.com
	CONSTRUCTION LOWERED BY 300MM AND PLANTERS INCREASED IN DEPTH		015	3 Leverton Place	Existing and Proposed Courtyard Section and Rear Elevation	1:50 @ A3	28.04.2016	
			PHASE:	PLANNING	DRAWING NO.:	NMA15 02 102	REV.:	