


1 Section Detail 1  
Scale 1:20  
At Door Entrance

2 Section Detail 2  
Scale 1:20  
At Roller Shutter / Glazing  
(shutter closed in section)

3 Elevation Detail (with Roller Shutter open)  
Scale 1:20

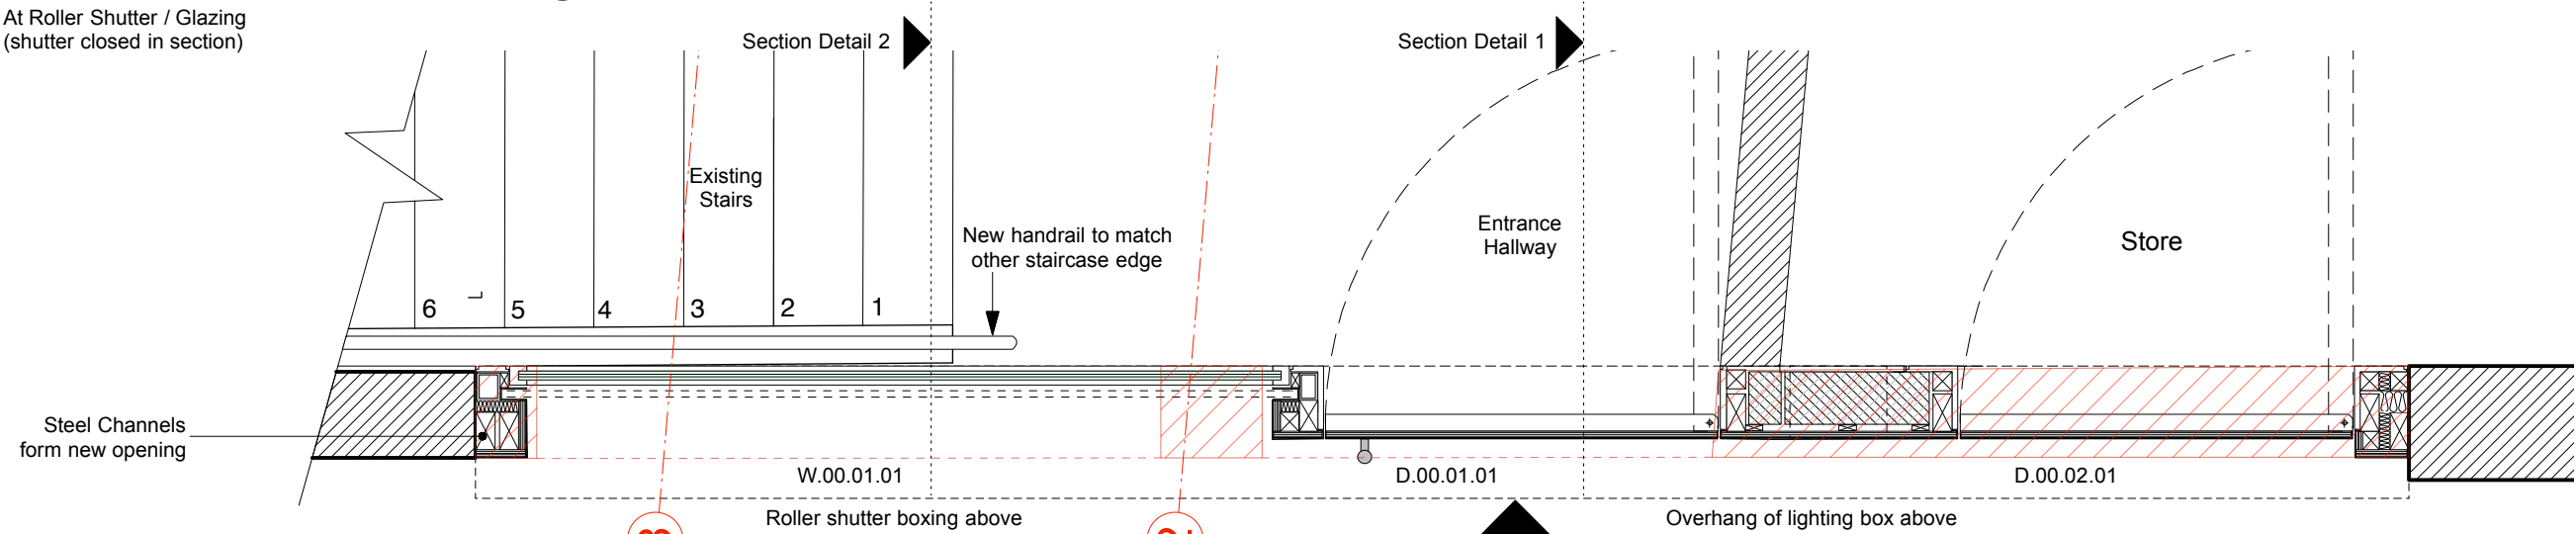

4 Plan Detail  
Scale 1:20

Rev. D - 29.04.16 - Dimension label adj.



Existing structure removed

Norton Ellis Architects Ltd  
14 Baltic Street East  
London EC1Y 0UJ  
Tel: 020 7490 3142  
www.nortonellis.co.uk  
mail@nortonellis.co.uk

These particulars do not constitute, nor constitute any part of, an offer or a contract. All statements contained in these particulars as to this property are made without the responsibility on the part of Norton Ellis Architects Ltd, or the Vendors or Lessors. None of the statements contained in these particulars as to this property are to be relied on as statements or representations of fact. All measurements are approximate and no responsibility is taken for any error, omission, or mis-statement and any intending purchaser or tenants must satisfy themselves by inspection or otherwise as to the correctness of each of the statements contained in these particulars/ plans.

All dimensions to be checked on site and any discrepancy to be reported to the Architect prior to construction.  
This drawing to be read in conjunction with all other drawings including those of other consultants.  
Samples of all materials to be provided for comment/ approval prior to fabrication/construction

© 2016 Norton Ellis Architects Ltd.

# Front Door Elevation + Plan Detail

PURPOSE OF ISSUE  
Preliminary   
Planning   
Tender   
Construction

266-271  
Rev: D  
Date: 29.04.16  
Scale: 1:20 @ A3

norton ellis architects nea  
61-63 Rochester Place, NW1 9JU  
Front Elevation + Plan Detail (Grid ref P)