




1 Bay Study - East Elevation Section 1
1: 20

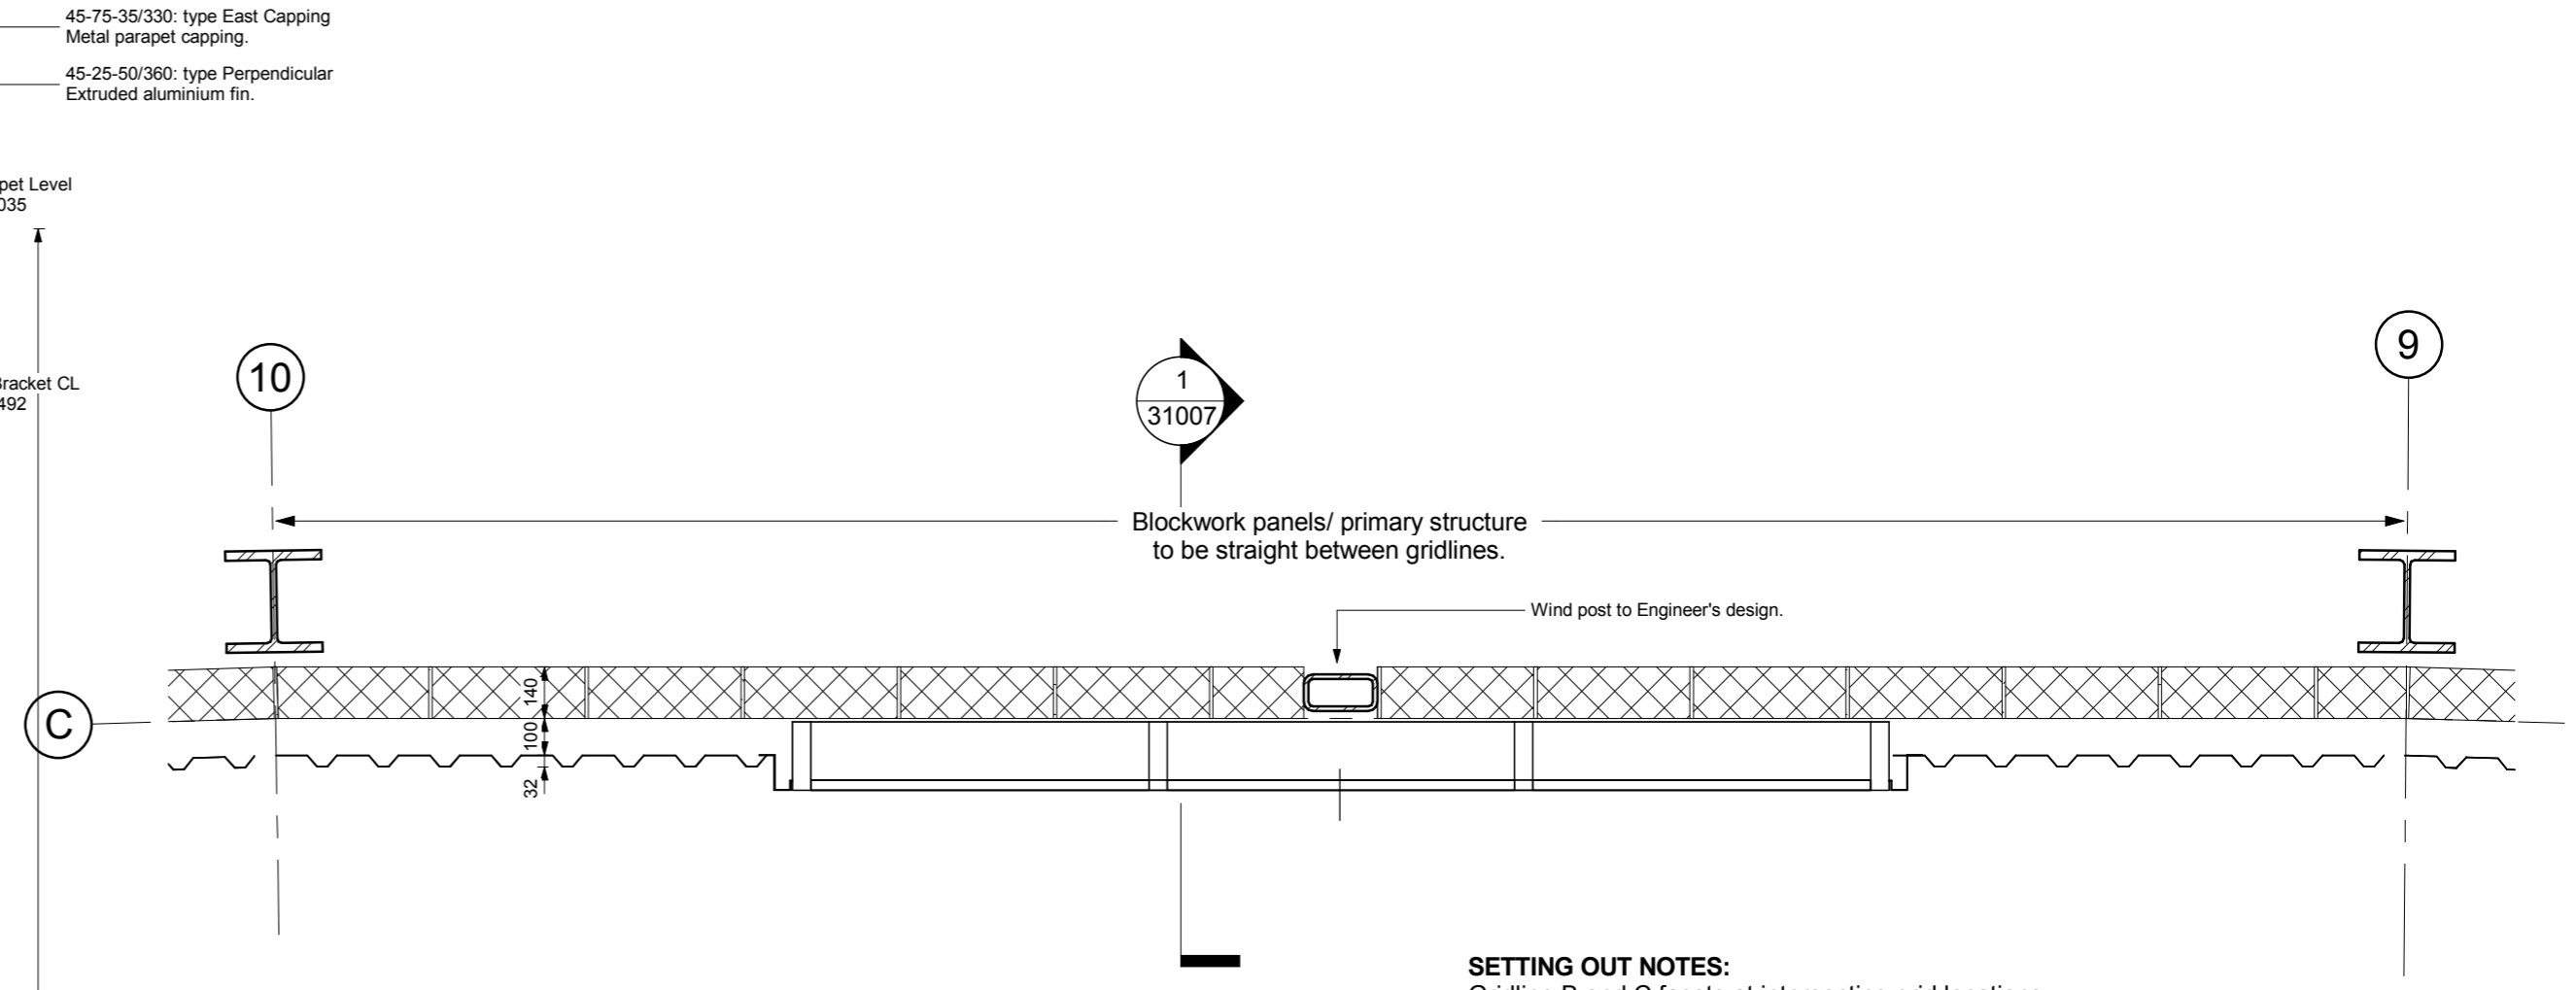

2 Bay Study Plan East Elevation 1 - Level 00
1: 20

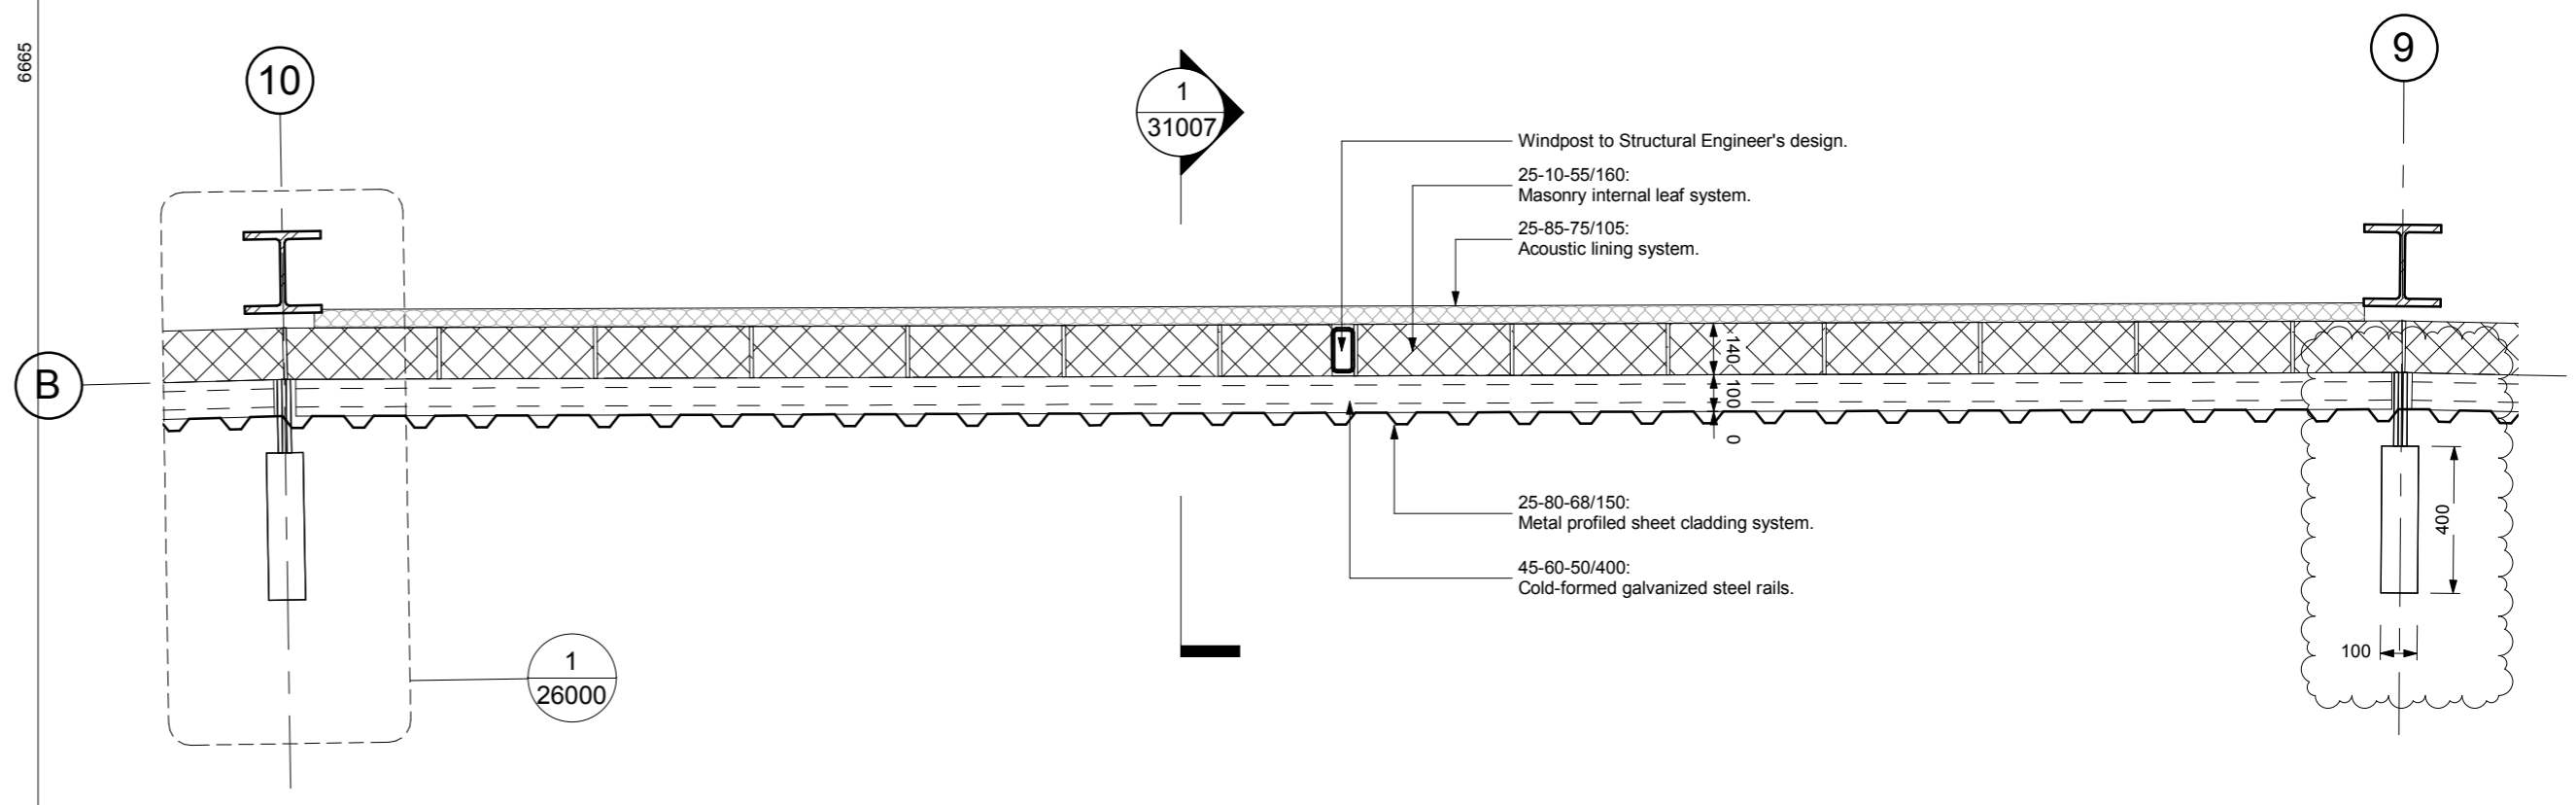

3 Bay Study Plan East Elevation 1 - Level 02
1: 20

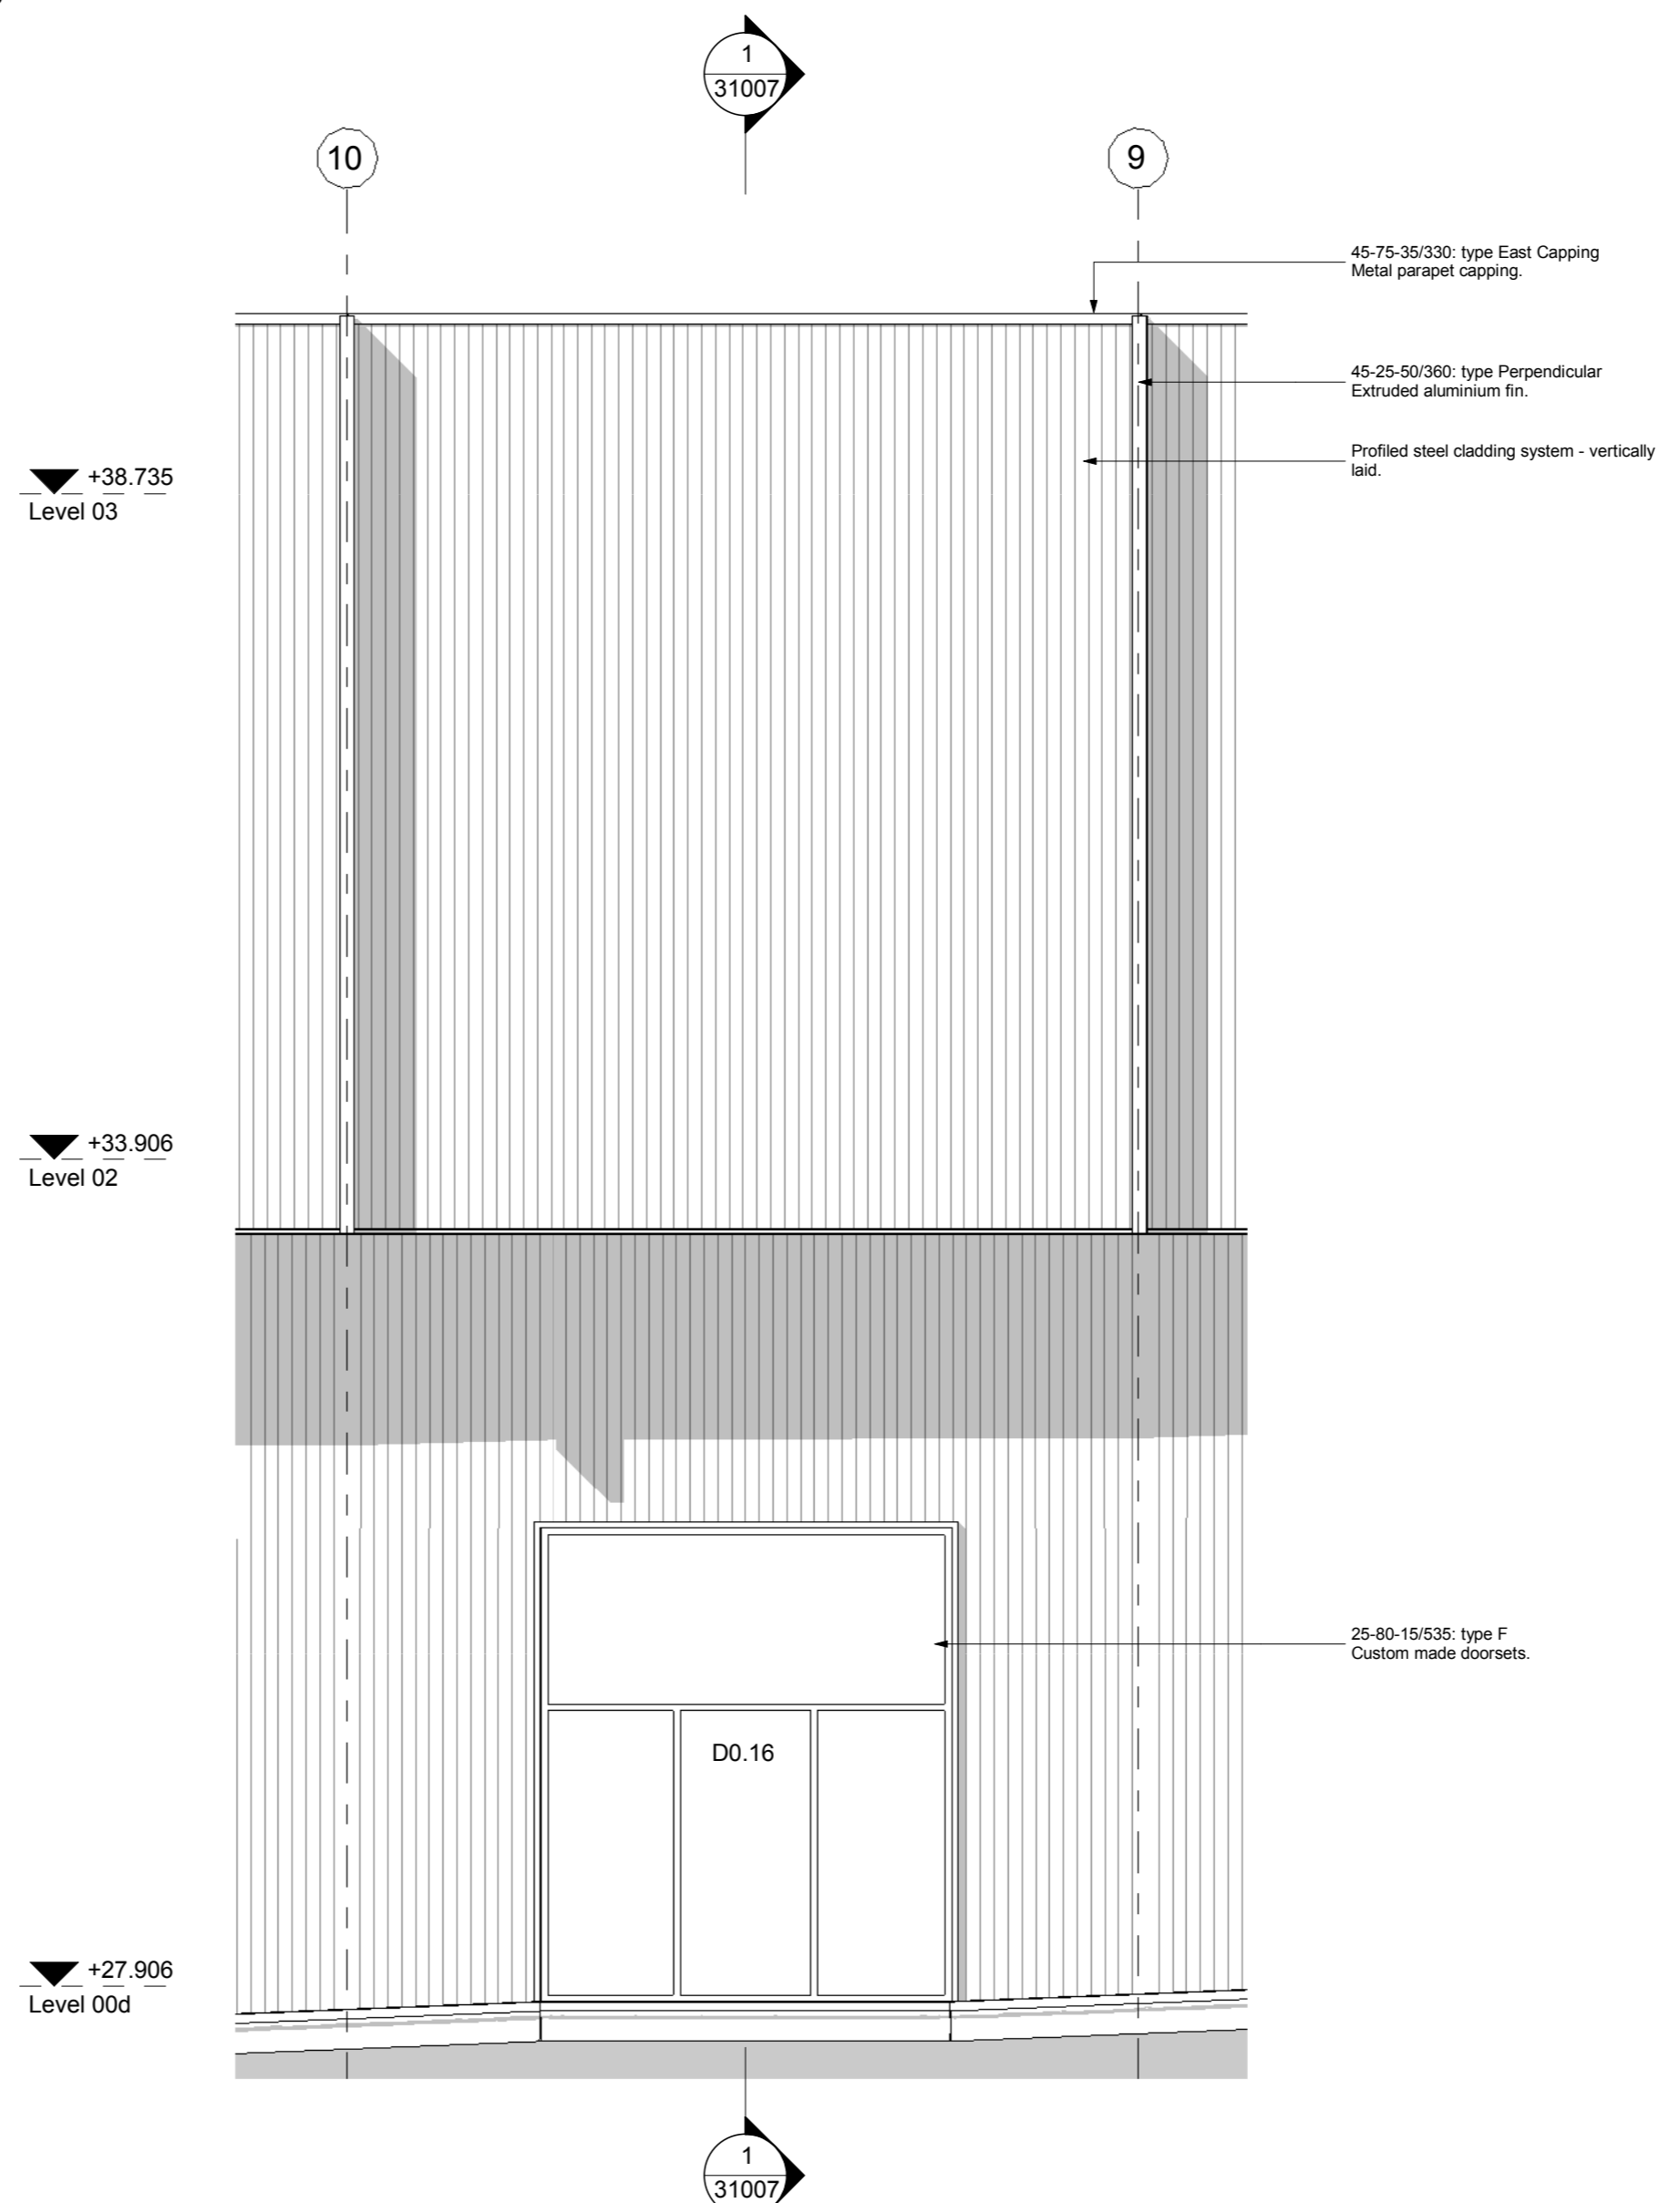

4 Bay Study - East Elevation 1
1: 50

STATUS	REV	DATE	DESCRIPTION
A	C01	13.04.16	CONSTRUCTION ISSUE: Block support steelwork added & windpost amended in accordance with Structural Engineer's design; Fins increased in width from 50 to 100mm;
D3	P21	12.01.16	Stage 4 Issue
S2	P15	26.11.15	Reissued for information; General updates to reflect design development.
S1	P07	14.10.15	First issue for coordination.

REVISOR	CHECKED BY
NV	CC

Stride Treglown

CLIENT NAME: **Carillion / Argent**
ORIGINATOR NO: **21062**

PROJECT: **Kings Cross T Zone Cooling Pod
Kings Cross, London**

DRAWING TITLE: **Bay Study - East Elevation 1**

SUITABILITY STATUS	SCALE
A Construction	As indicated @ A1
PROJECT ORIGINATOR ZONE LEVEL TYPE ROLE CLASS NUMBER	REVISION
KXC-STL-XX-XX-DR-A-XXXX-31007	C01