


Key Plan
Revision Date | Revision No. | By | Check

EWITM
Ellis Williams Architects
151 Boundary Avenue
ECR 4AB
T: +44 (0)20 7841 7200

JOB NO: **EMUK**
Drawing Title: **Existing Courtyard and Ground Floor Plans**
Scale: 1:100
Date: 12/20/2018
Project Name: **2057EH AE (0-7A01)**
Client: **EMUK**
Drawing No: **2057EH AE (0-7A01)**

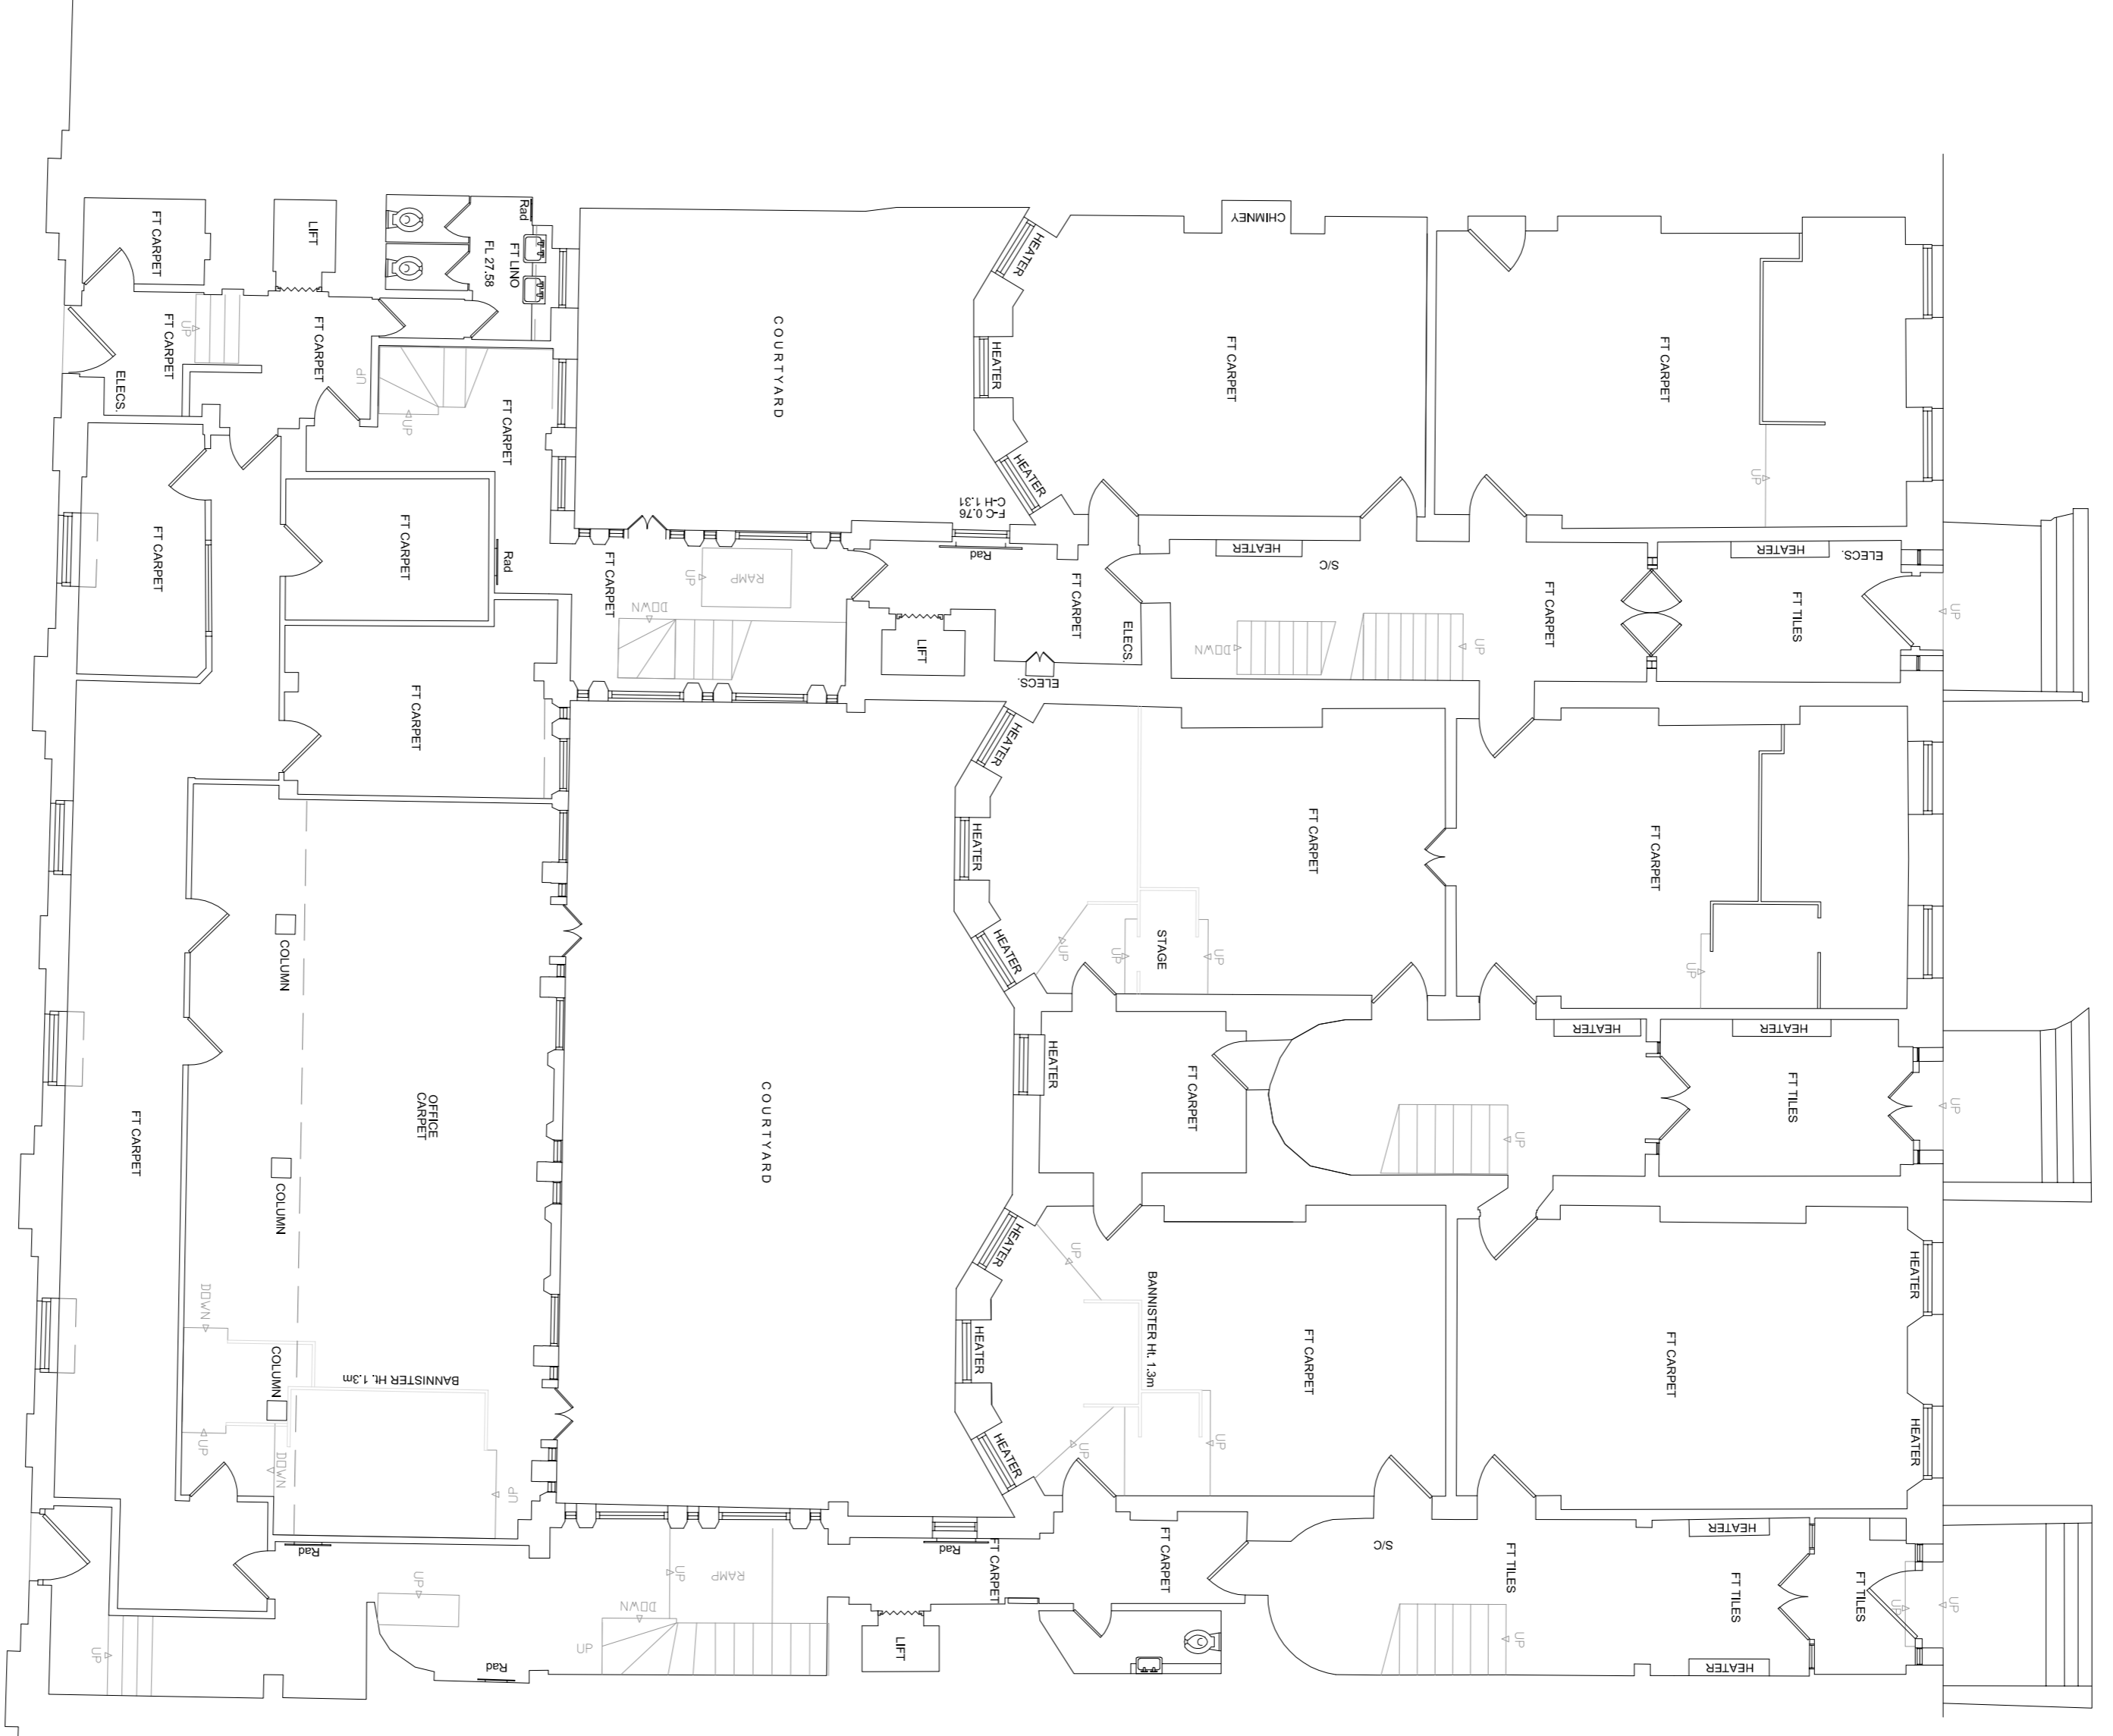

GROUND FLOOR



COURTYARD

