
 


First Floor Plan

Second Floor Plan

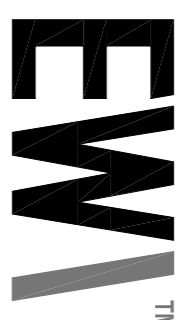

		ElisWilliams ARCHITECTS 151 Rosebery Avenue EC1R 4AB T: +44 (0)20 7841 7200	
First and Second Floor Demolition Plan			
Date: 12/03/2024 Scale: 1:100 Drawn by: J. Williams Checked by: J. Williams	
2057EH AG (0-A31 A)		2057EH AG (0-A31 A)	