



DD 404
AA 401
FF 406
GG 407
AA 401
BB 402

DD 404
CC 403
FF 406
GG 407
CC 403
BB 402

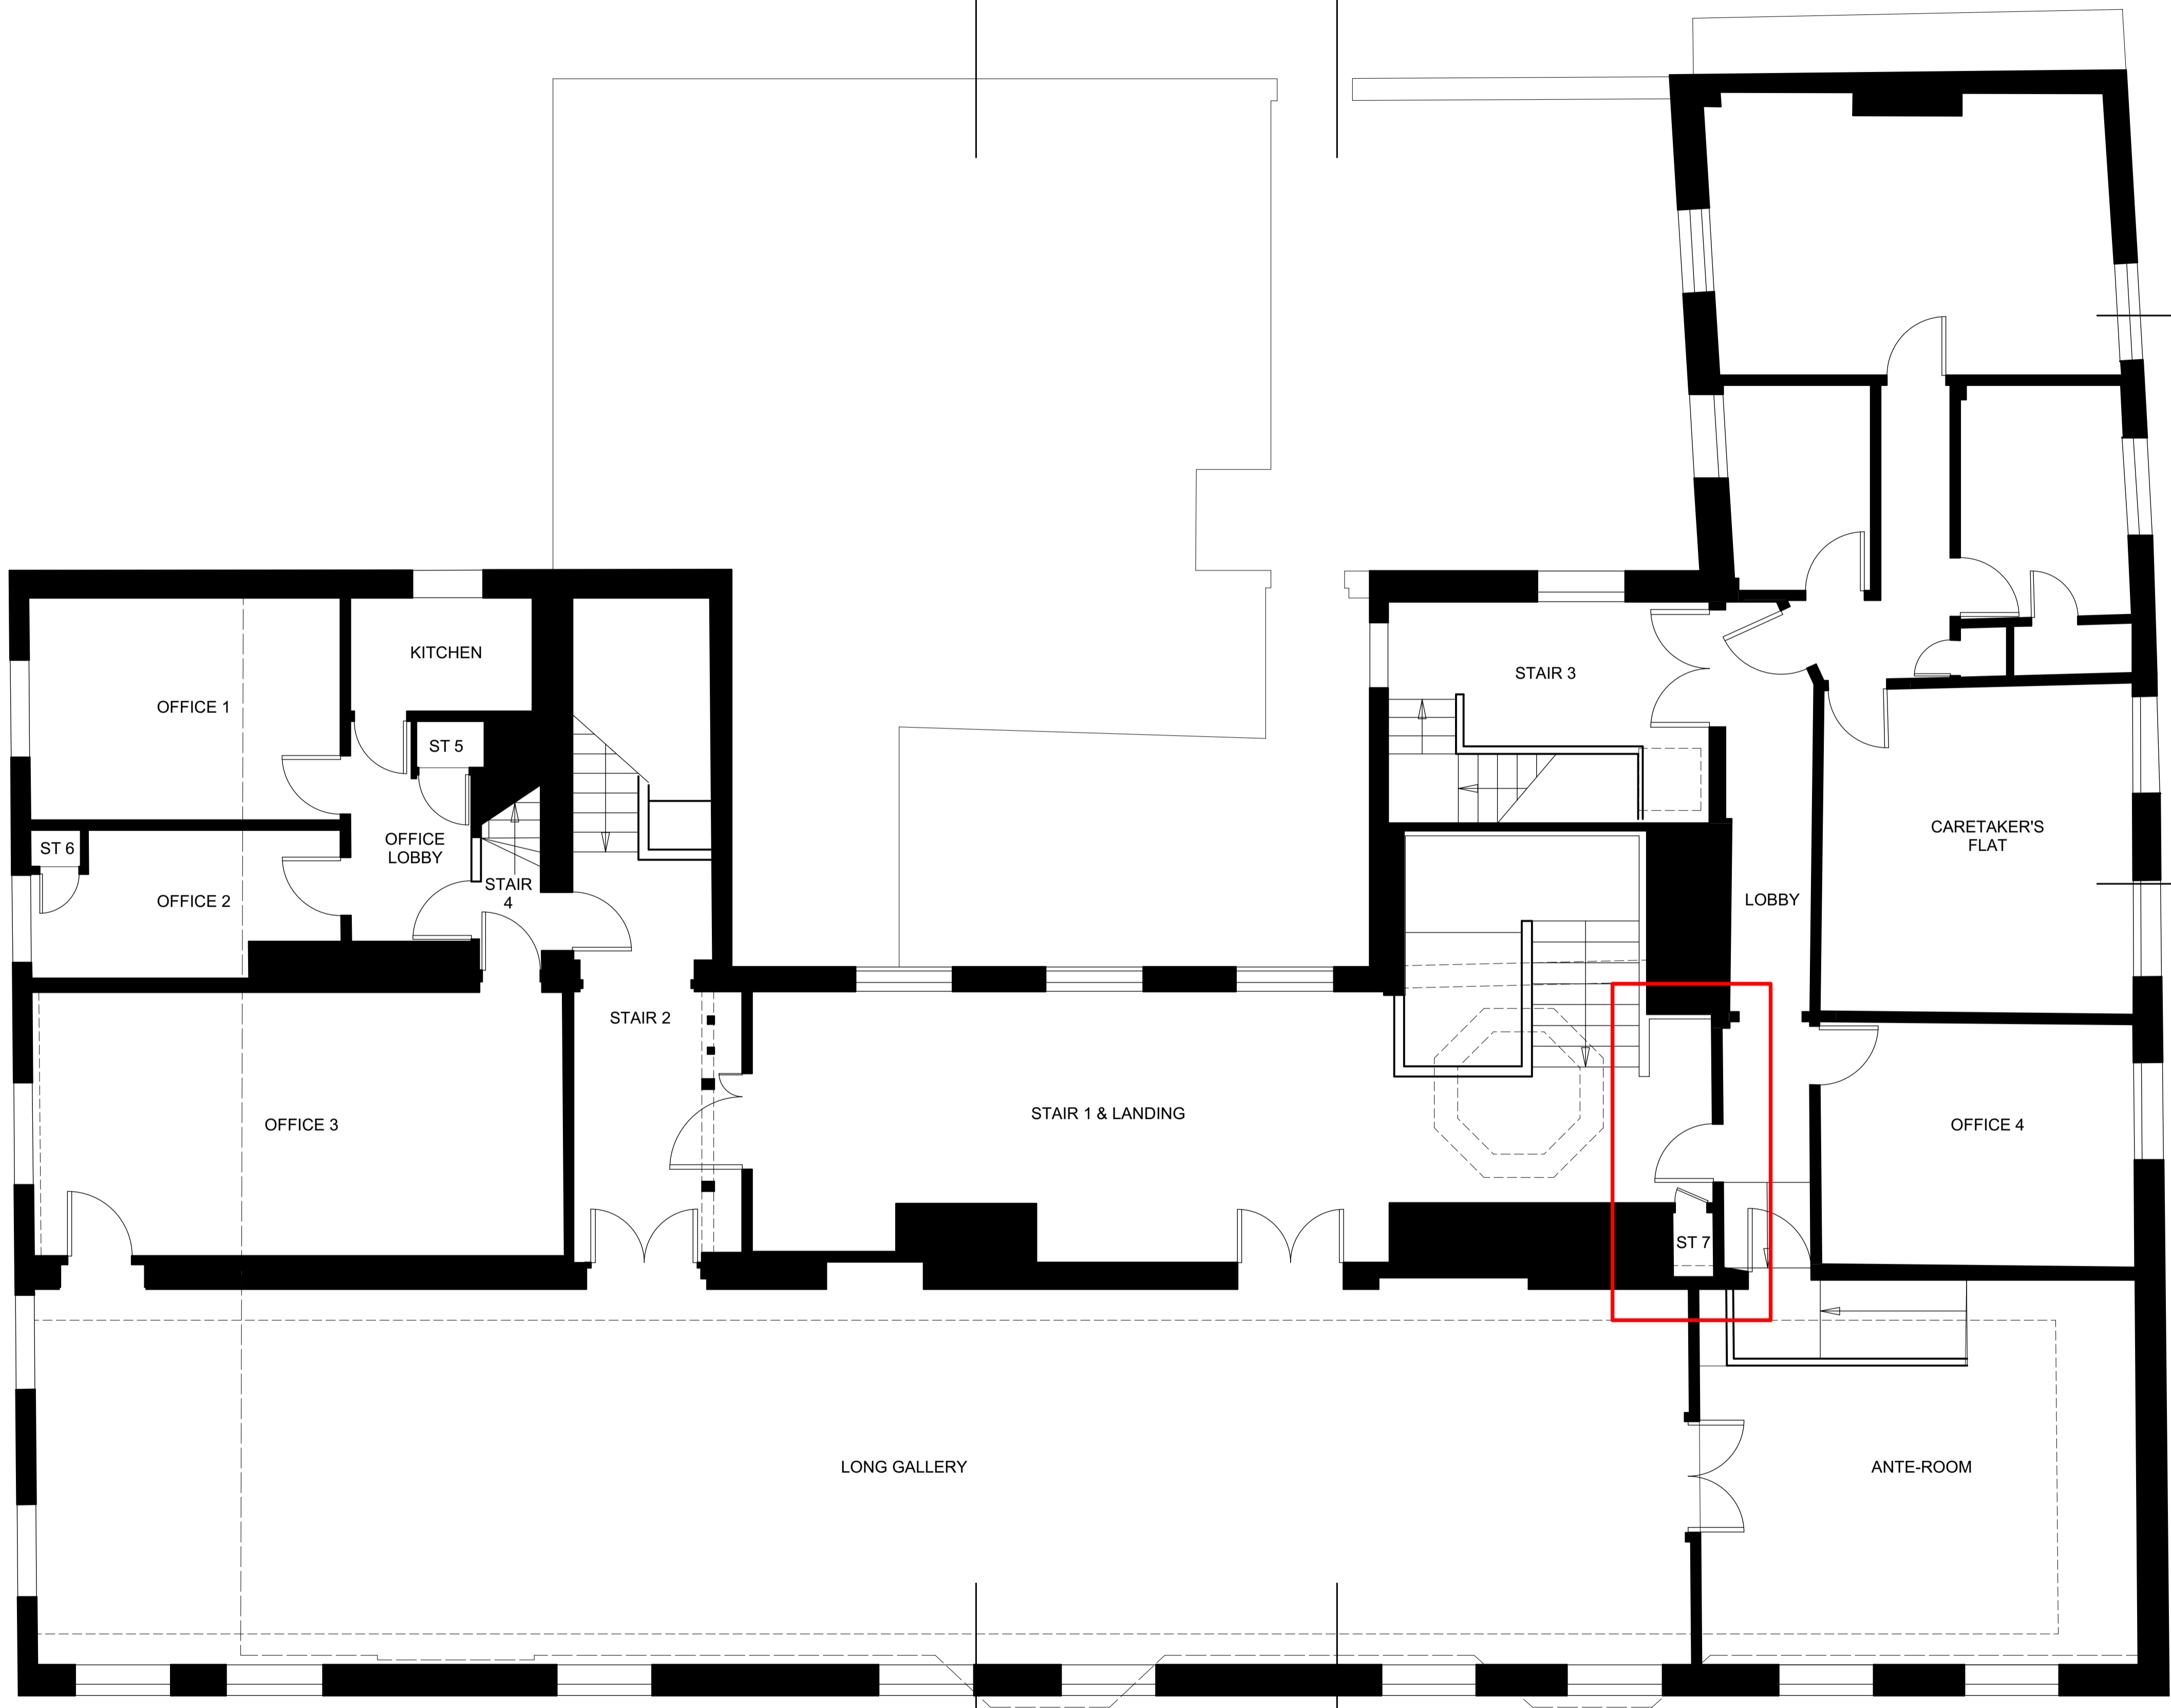

- GENERAL NOTES
1. This drawing is the copyright of Haines Phillips Architects.
 2. Do not scale from this drawing. Use figured dimensions only.
 3. This drawing must not be used for land transfer purposes, or for construction purposes unless accompanied by an Architect's Instruction.

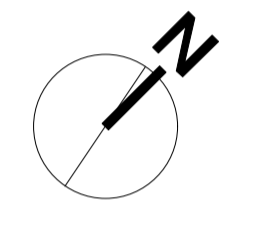

DRAWING ISSUE STATUS

ISSUE	STATUS	COMMENT
SK	SKETCH	
P	PRELIMINARY	
PL	PLANNING	For comment and review Planning/Listed Building Application
T	TENDER	For pricing purposes only
C	CONSTRUCTION	For procurement & construction
AB	AS-BUILT	Record drawings on completion
L	LEGAL	Conveyancing or other legal purposes

REVISIONS

REV	DATE	NOTES

HAINES PHILLIPS ARCHITECTS

Tankerton Works
12 Argyle Walk
London WC1H 8HA
020 7833 9324
020 7837 2864
office@hainesphillips.co.uk

JOB TITLE
**LAUDERDALE HOUSE
Highgate N6 5HG**

DRAWING TITLE
**As existing 1st floor plan
At time of original
Application**

DRAWN	DATE
BA	04/2016
SCALE	
1:50 @ A1	
JOB NR	DRAWING NR
3712	GA 015
ISSUE	PL