


EXISTING FRONT ELEVATION

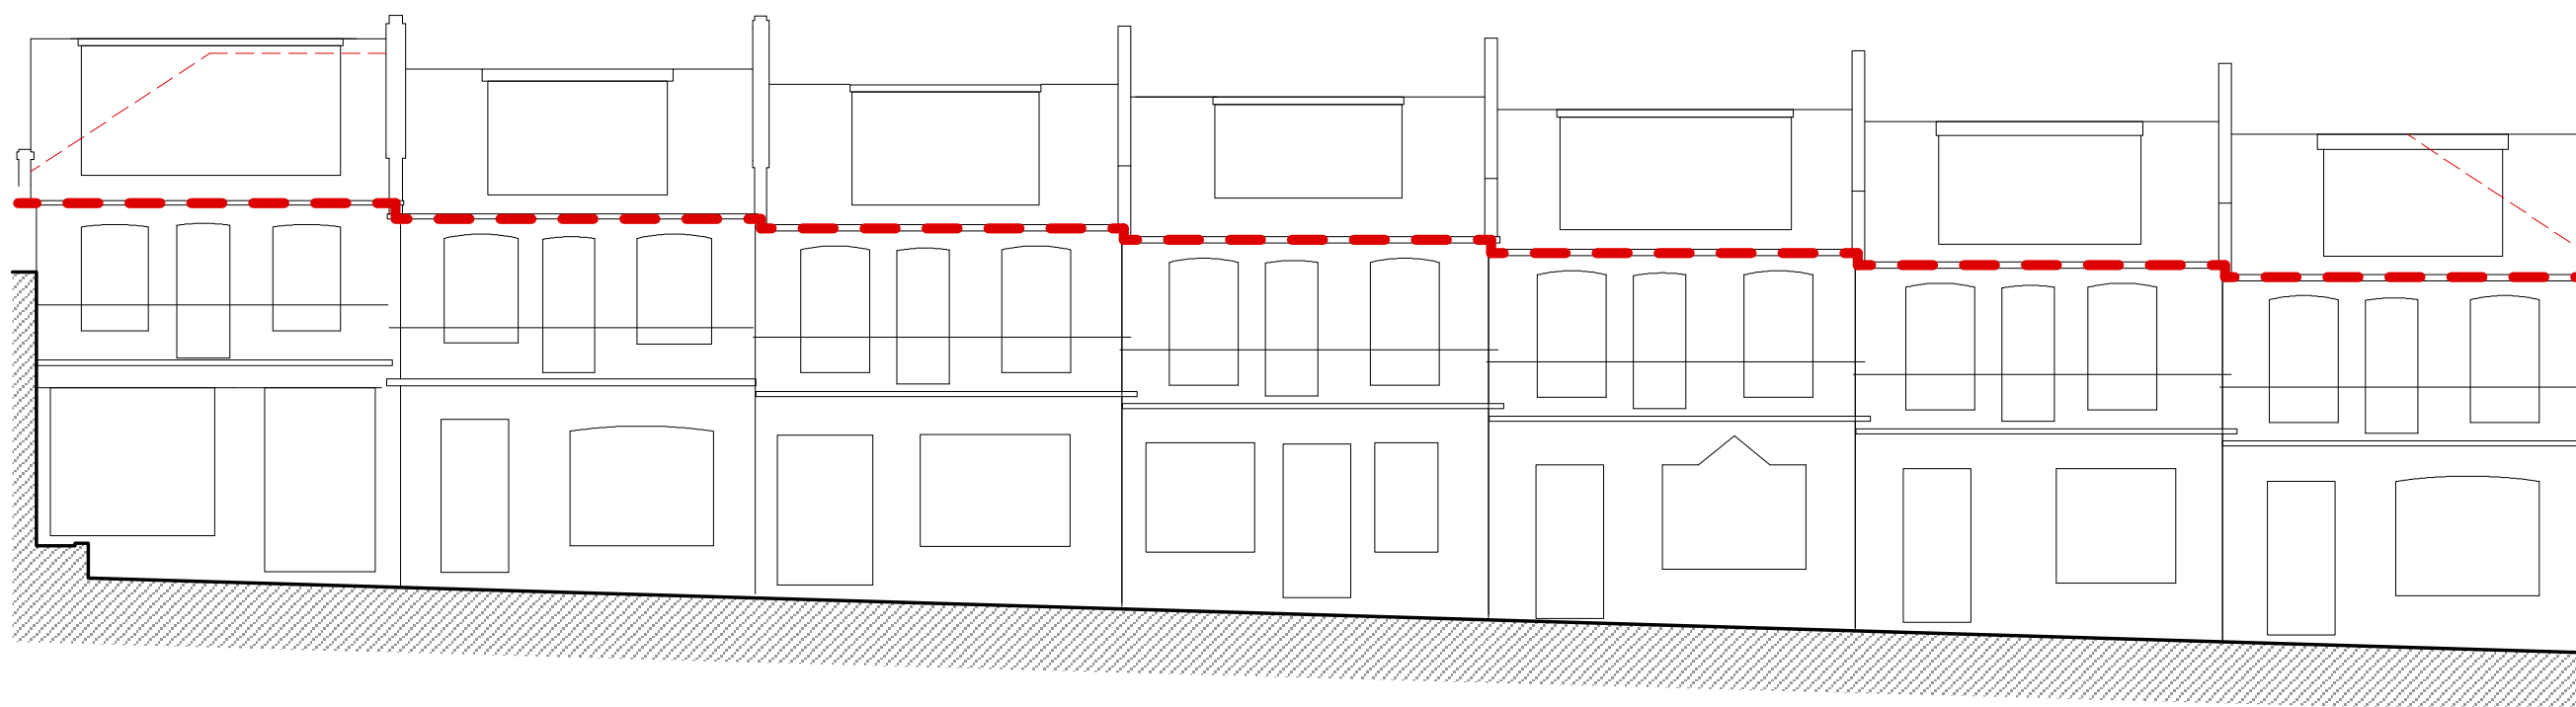

PROPOSED FRONT ELEVATION

Revisions



Twenty First Architecture Ltd,
314 Goswell Road,
London,
EC1V 7AF
Tel: +44(0)20 7952 0252
www.21starchitecture.com

Project
7 Steeles Mews N, London NW3 4RJ
Drawing Title
Diagram
Front Elevation

Status Planning	Drawn JB	Checked PK
Scale NTS	Date APR 2016	
Drwg. No. 227_GE_02	Revision -	

Copyright 21st Architecture Ltd. Do not scale from this drawing. Issued for purposes indicated only. All dimensions to be checked on site.