



Existing 5884 '5' Key height 930mm

Financial footprint Rank	-
Classification	-
Building Category	-
ATM RAAG Rating	-
COST	-

NO	Description	DATE
----	-------------	------

**The Royal Bank of Scotland Group**

**RBS**

**GREAT ORMOND ST HOSPITAL  
GREAT ORMOND STREET  
LONDON, WC1N 3JH**

**1st GROUND FLOOR**


**LOCATION PLAN**

Scale	1:500	1:1250 @ A1
CR	SB	OK
CD	20.04.18	EK
CD	20.04.18	20.04.18

DD704 094 352	REV
---------------	-----



Location Plan  
Scale: 1:1250

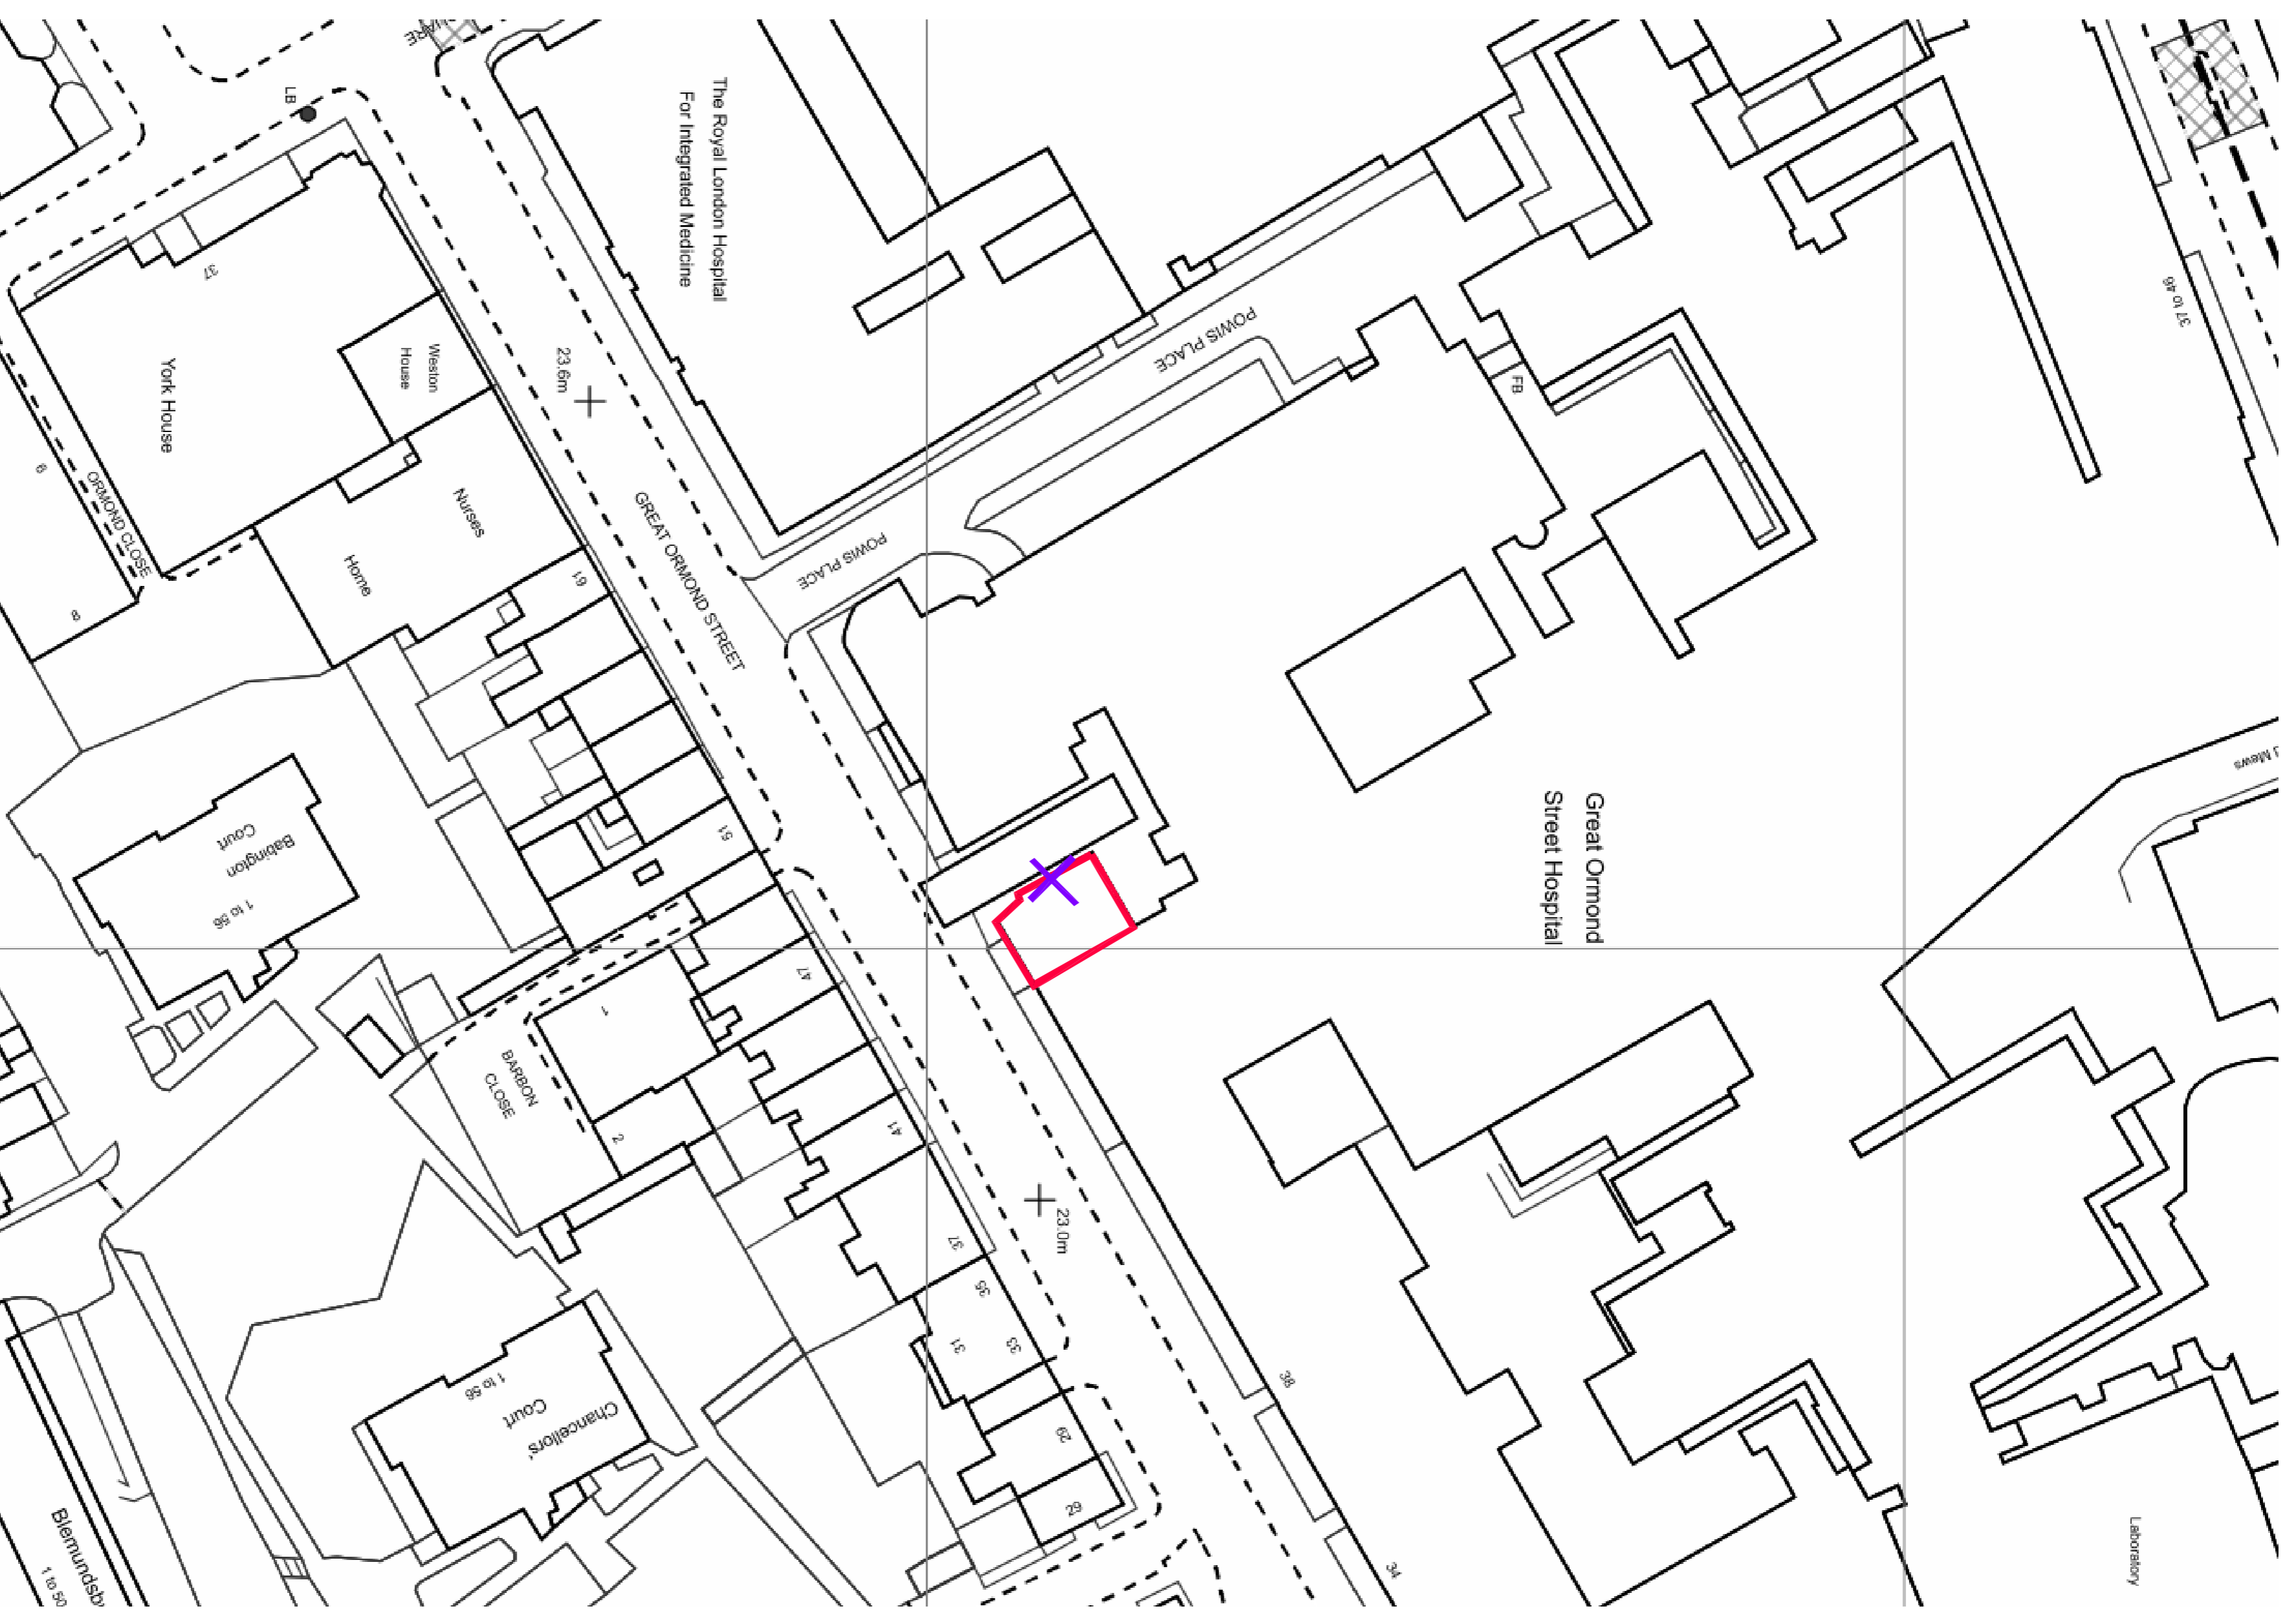

Site Plan provided by Ordnance survey 2000  
Scale: 1:500

