



Number 15

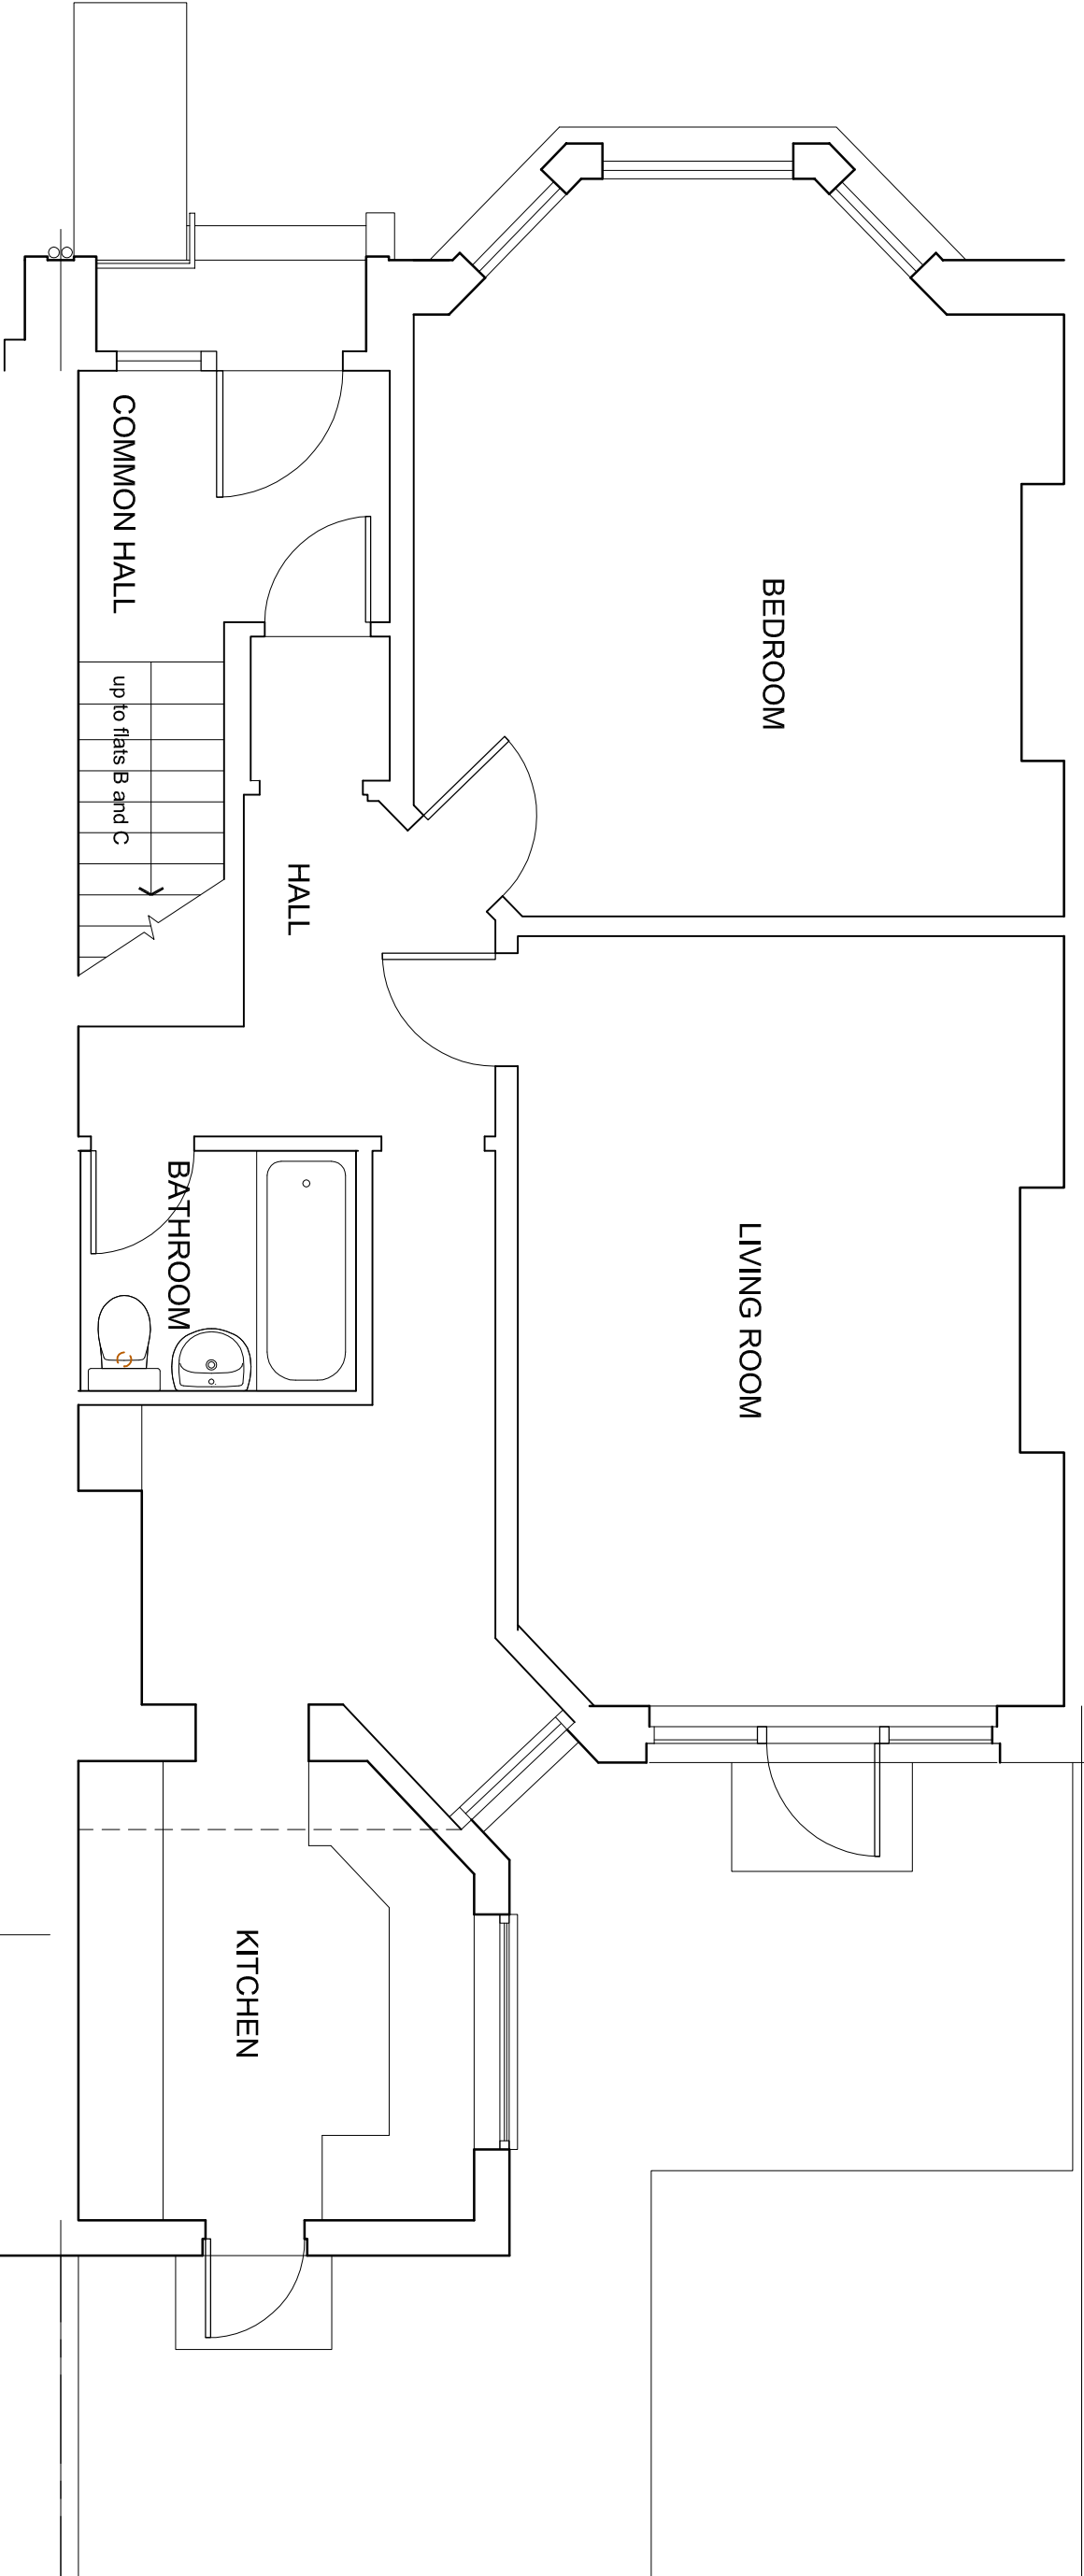

Number 19

 

| | | | | | | | | | | | | | | | | | |
|---|--|------------------|--|---------------------------------|--|--|--|----------------------|--|------------------------------|--|---|--|-----------------------------------|--|---|--|
| NOTES Contractor to check dimensions on site once structure is opened up, before commencing construction or shop drawings. Any discrepancies to be reported to the architect immediately. | | REVISIONS | | Client Job Drawing | | Michal Ohana-Cole 17 Howitt Road NW3 4LT Existing ground floor plan | | Scale Date | | 1:50 @ A3 20.04.16 | | Job number Drg number Revision | | MC 01 0-10(50)/01 00 | | STEVE NEWTON ARCHITECT 42 Ringstead Road London SE6 2BP t: 020 8698 7037 m: 07956 647 658 w: www.stevenewtonarchitect.co.uk | |
|---|--|------------------|--|---------------------------------|--|--|--|----------------------|--|------------------------------|--|---|--|-----------------------------------|--|---|--|