


Notes:
Do not measure off drawing when in doubt ask.


Refer all discrepancies to the Architect.

All dimensions to be checked on Site - before ordering.



Copyright of this Drawing remains with the Architect.

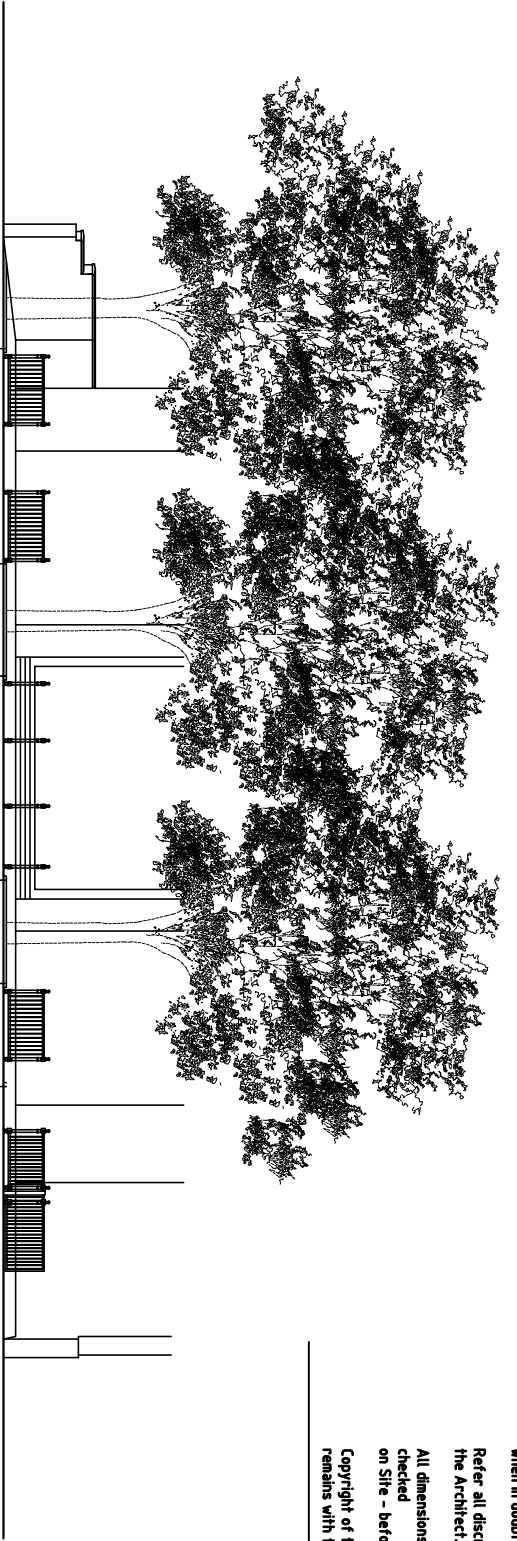


EXISTING SOUTH WEST (FRONT) ELEVATION Scale 1:200

 

LOCATION PLAN 1/1250

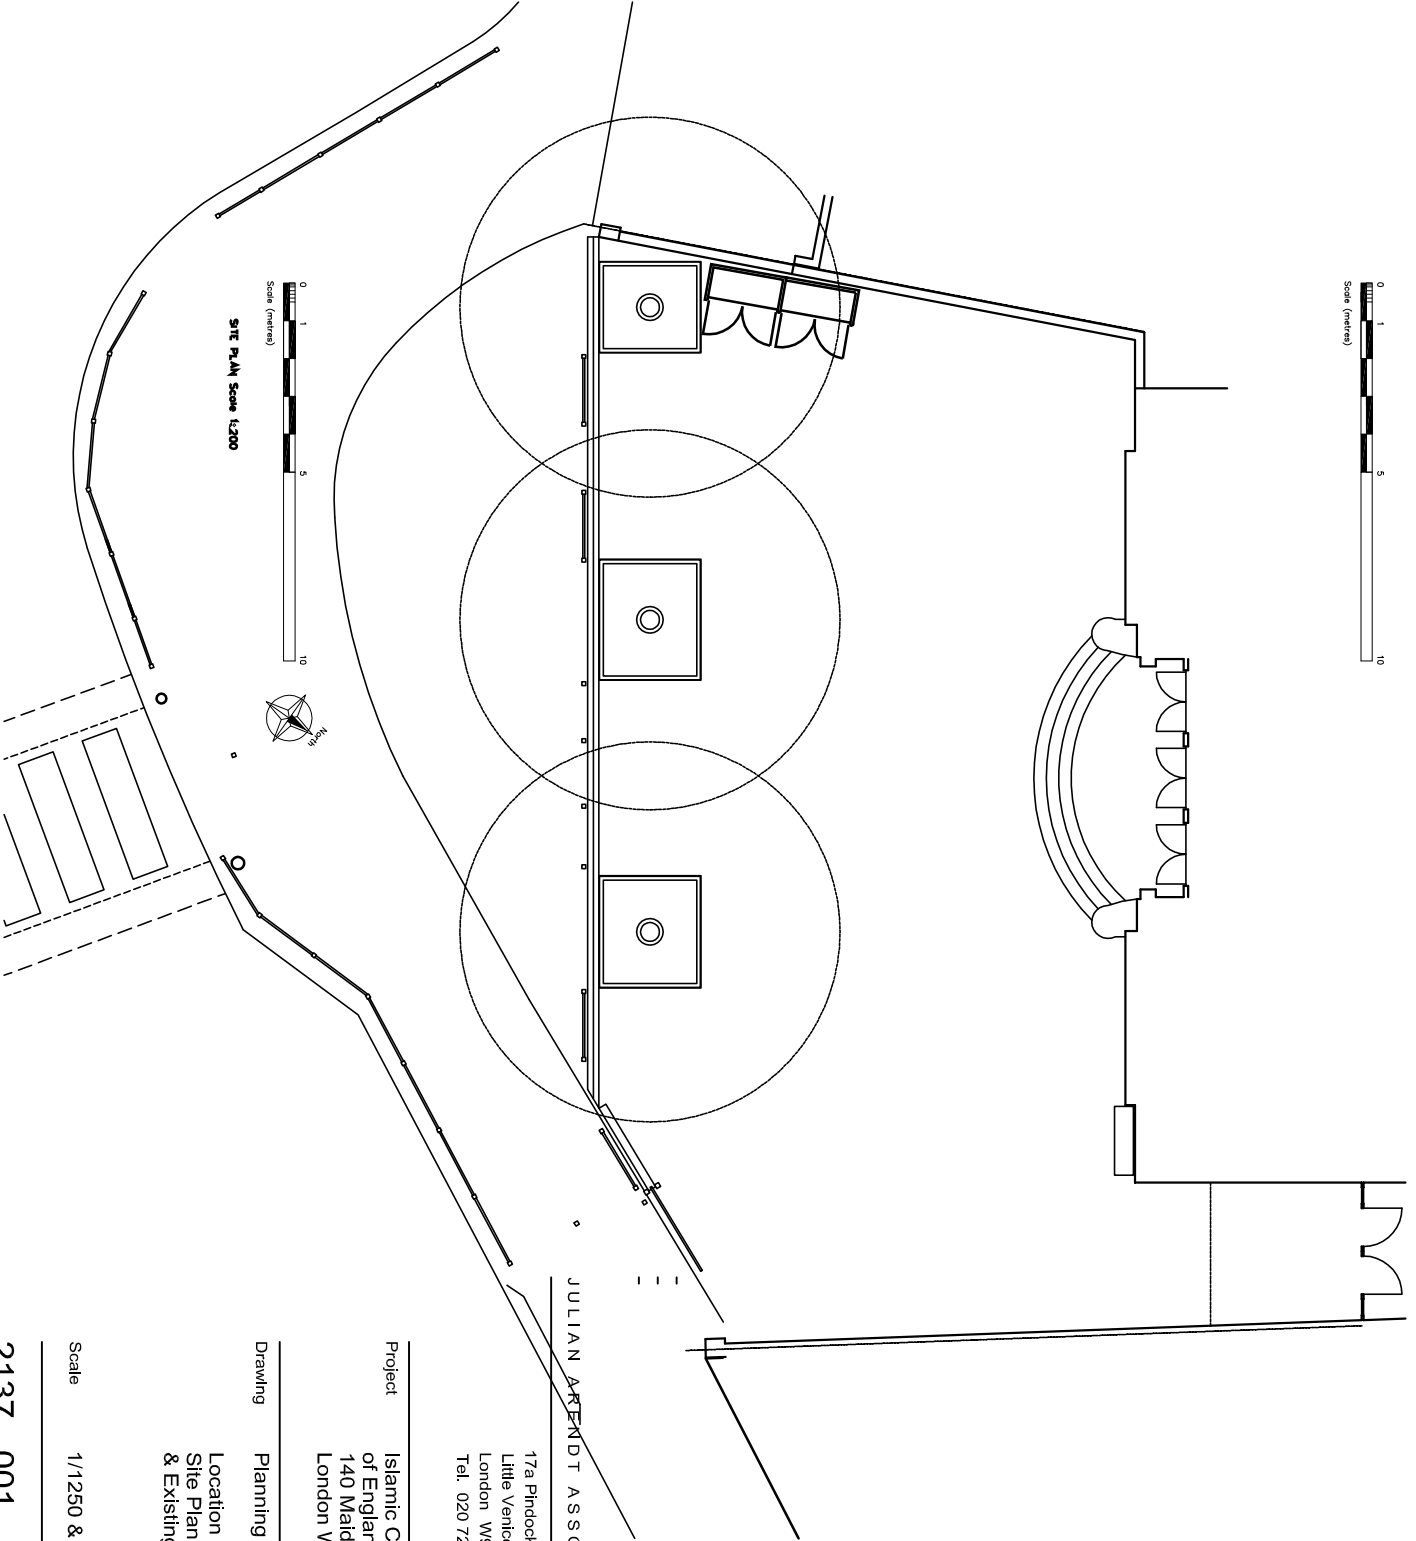 

SITE PLAN Scale 1:200

 

Project Islamic Centre of England
140 Maida Vale
London W9 1QB

Drawing Planning Application
Location Plan &
Site Plan
& Existing Elevation

Scale 1/1250 & 1/200 @ A3

2137 001

JULIAN ARFENDT ASSOCIATES
17a Pindock Mews
Little Venice
London W9 2PY
Tel. 020 7286 9991