



FRONT ELEVATION OF CHILLER UNIT ENCLOSURE

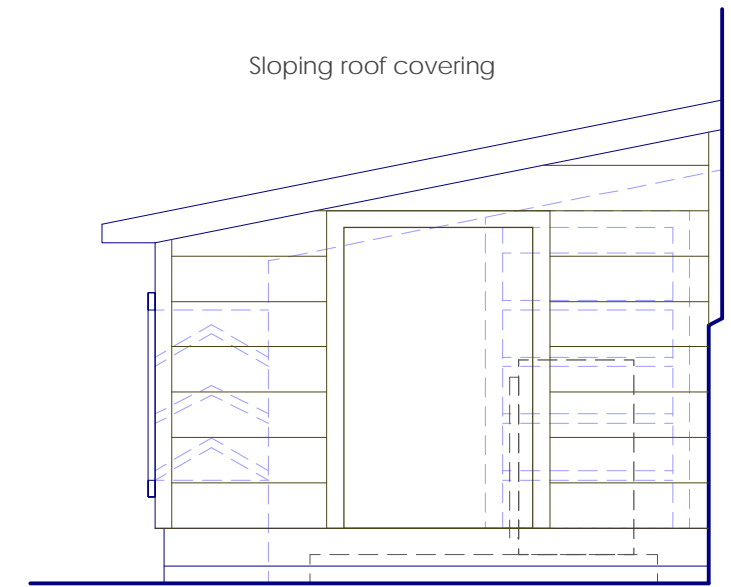

SIDE ELEVATION OF CHILLER UNIT ENCLOSURE

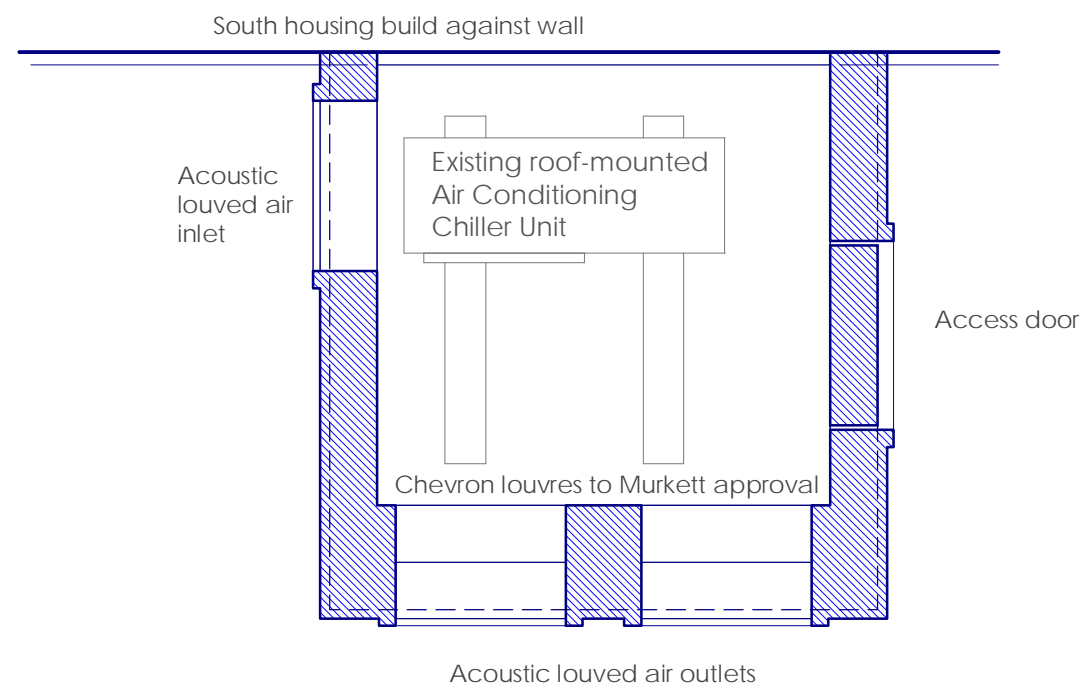

PLAN OF CHILLER CONDENSOR UNIT ENCLOSURE

Detailed construction of housing and sound attenuation louvres to Murkett Acoustic Consultants approval

73 GRAYS INN ROAD, LONDON WC1X	DWG No: 327/B/3301
DETAILS OF ACOUSTIC ENCLOSURES TO A/C UNITS	SCALE: 1:20
JONATHAN A LAW & ASSOCIATES ©	DATE: 3 MAY 2016
99 LINCOLN COURT, BETHUNE ROAD, LONDON, N16 5EA	t 020-7923 0708 e jala@jala.co.uk