



Front elevation




Rear elevation




Section



Front elevation (Lower ground)

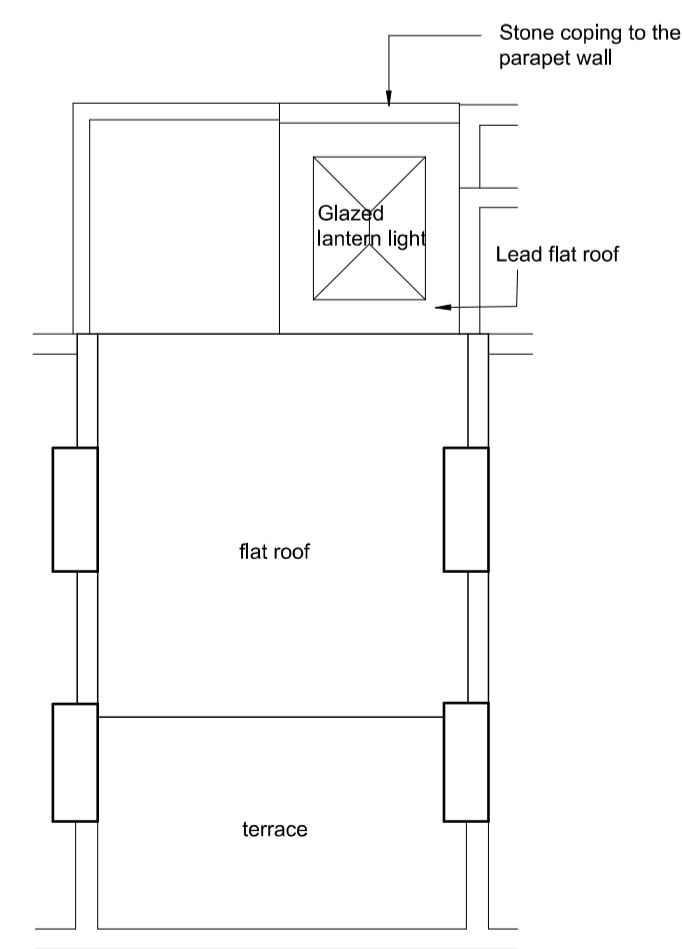

Proposed roof plan

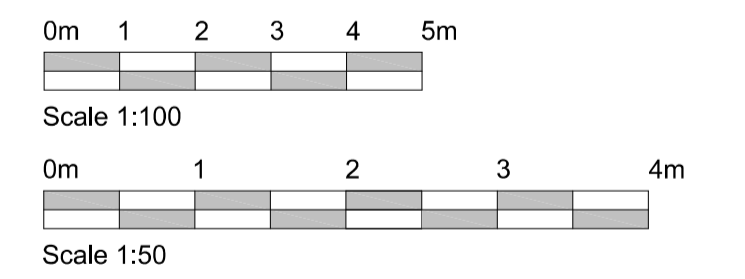

Project Address: proposed development at: 12 Edis Street London NW1 8LG	
Drawing Title: Proposed elevations Proposed section Proposed roof plan	
Scale: 1:50, 1:100 @ A1	Date: March 2016
Drawing Number: ES/565/04	Revision: A:
Client Mr R Wightman	
Nigel Bradbury Designs Office Suite B, Willow Walk Business Centre Starts Hill Road, Farnborough, Kent, BR6 7AA Telephone: 01689 852800 e-mail: nigel@nigelbradburydesigns.co.uk	
Drawing Status: 06.0502016	Date:

Revision A: 3rd floor layout amended - new bi-fold doors moved back to position of existing sliding patio doors