



Ranulf Road

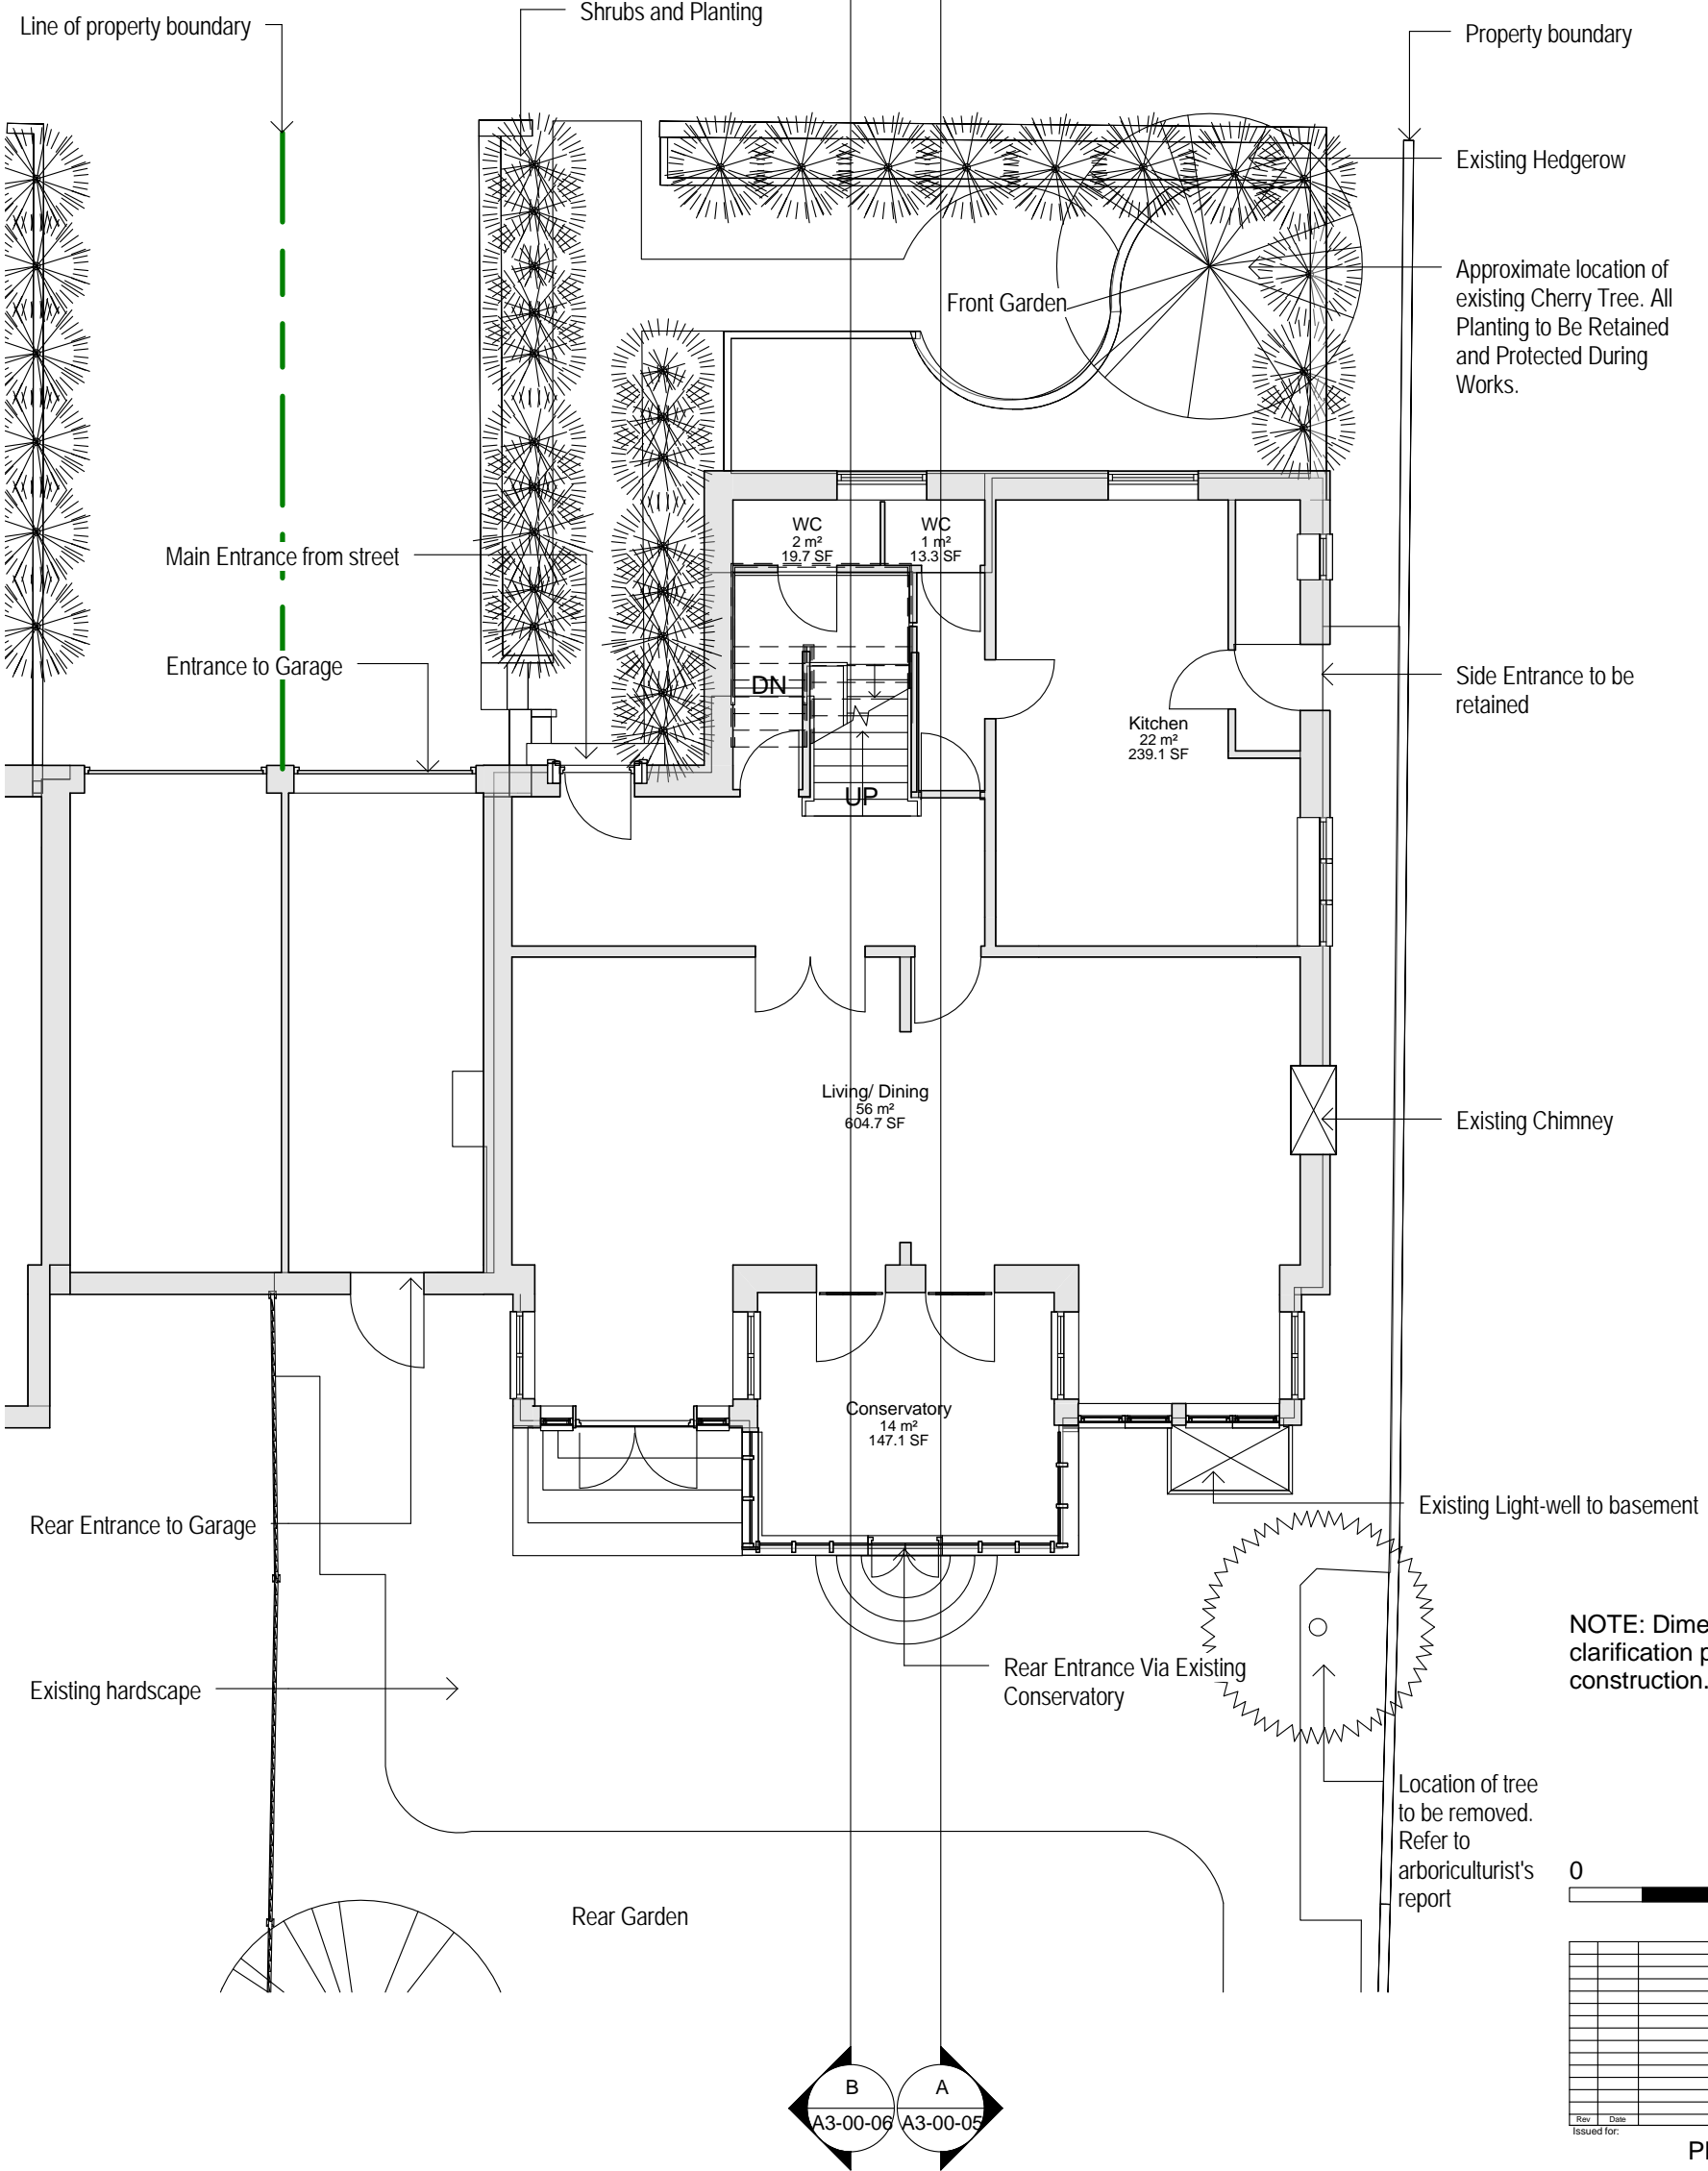

NOTE: Dimensions for clarification purposes only. Not for construction.

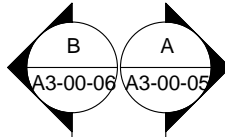

0 5m

Rev	Date	Details	Drawn	Checked

PLANNING

Project/Client: Ranulf Road	Project No.: IALN14-0092-00
	Dwg No.: A2-00-02
	Rev.:
Drawing: Existing Ground Floor Plan	Scale: 1 : 100 @A3
	Drawn By: SMS
	Date: 2.11.14
	Checked By: KS
	Date: