


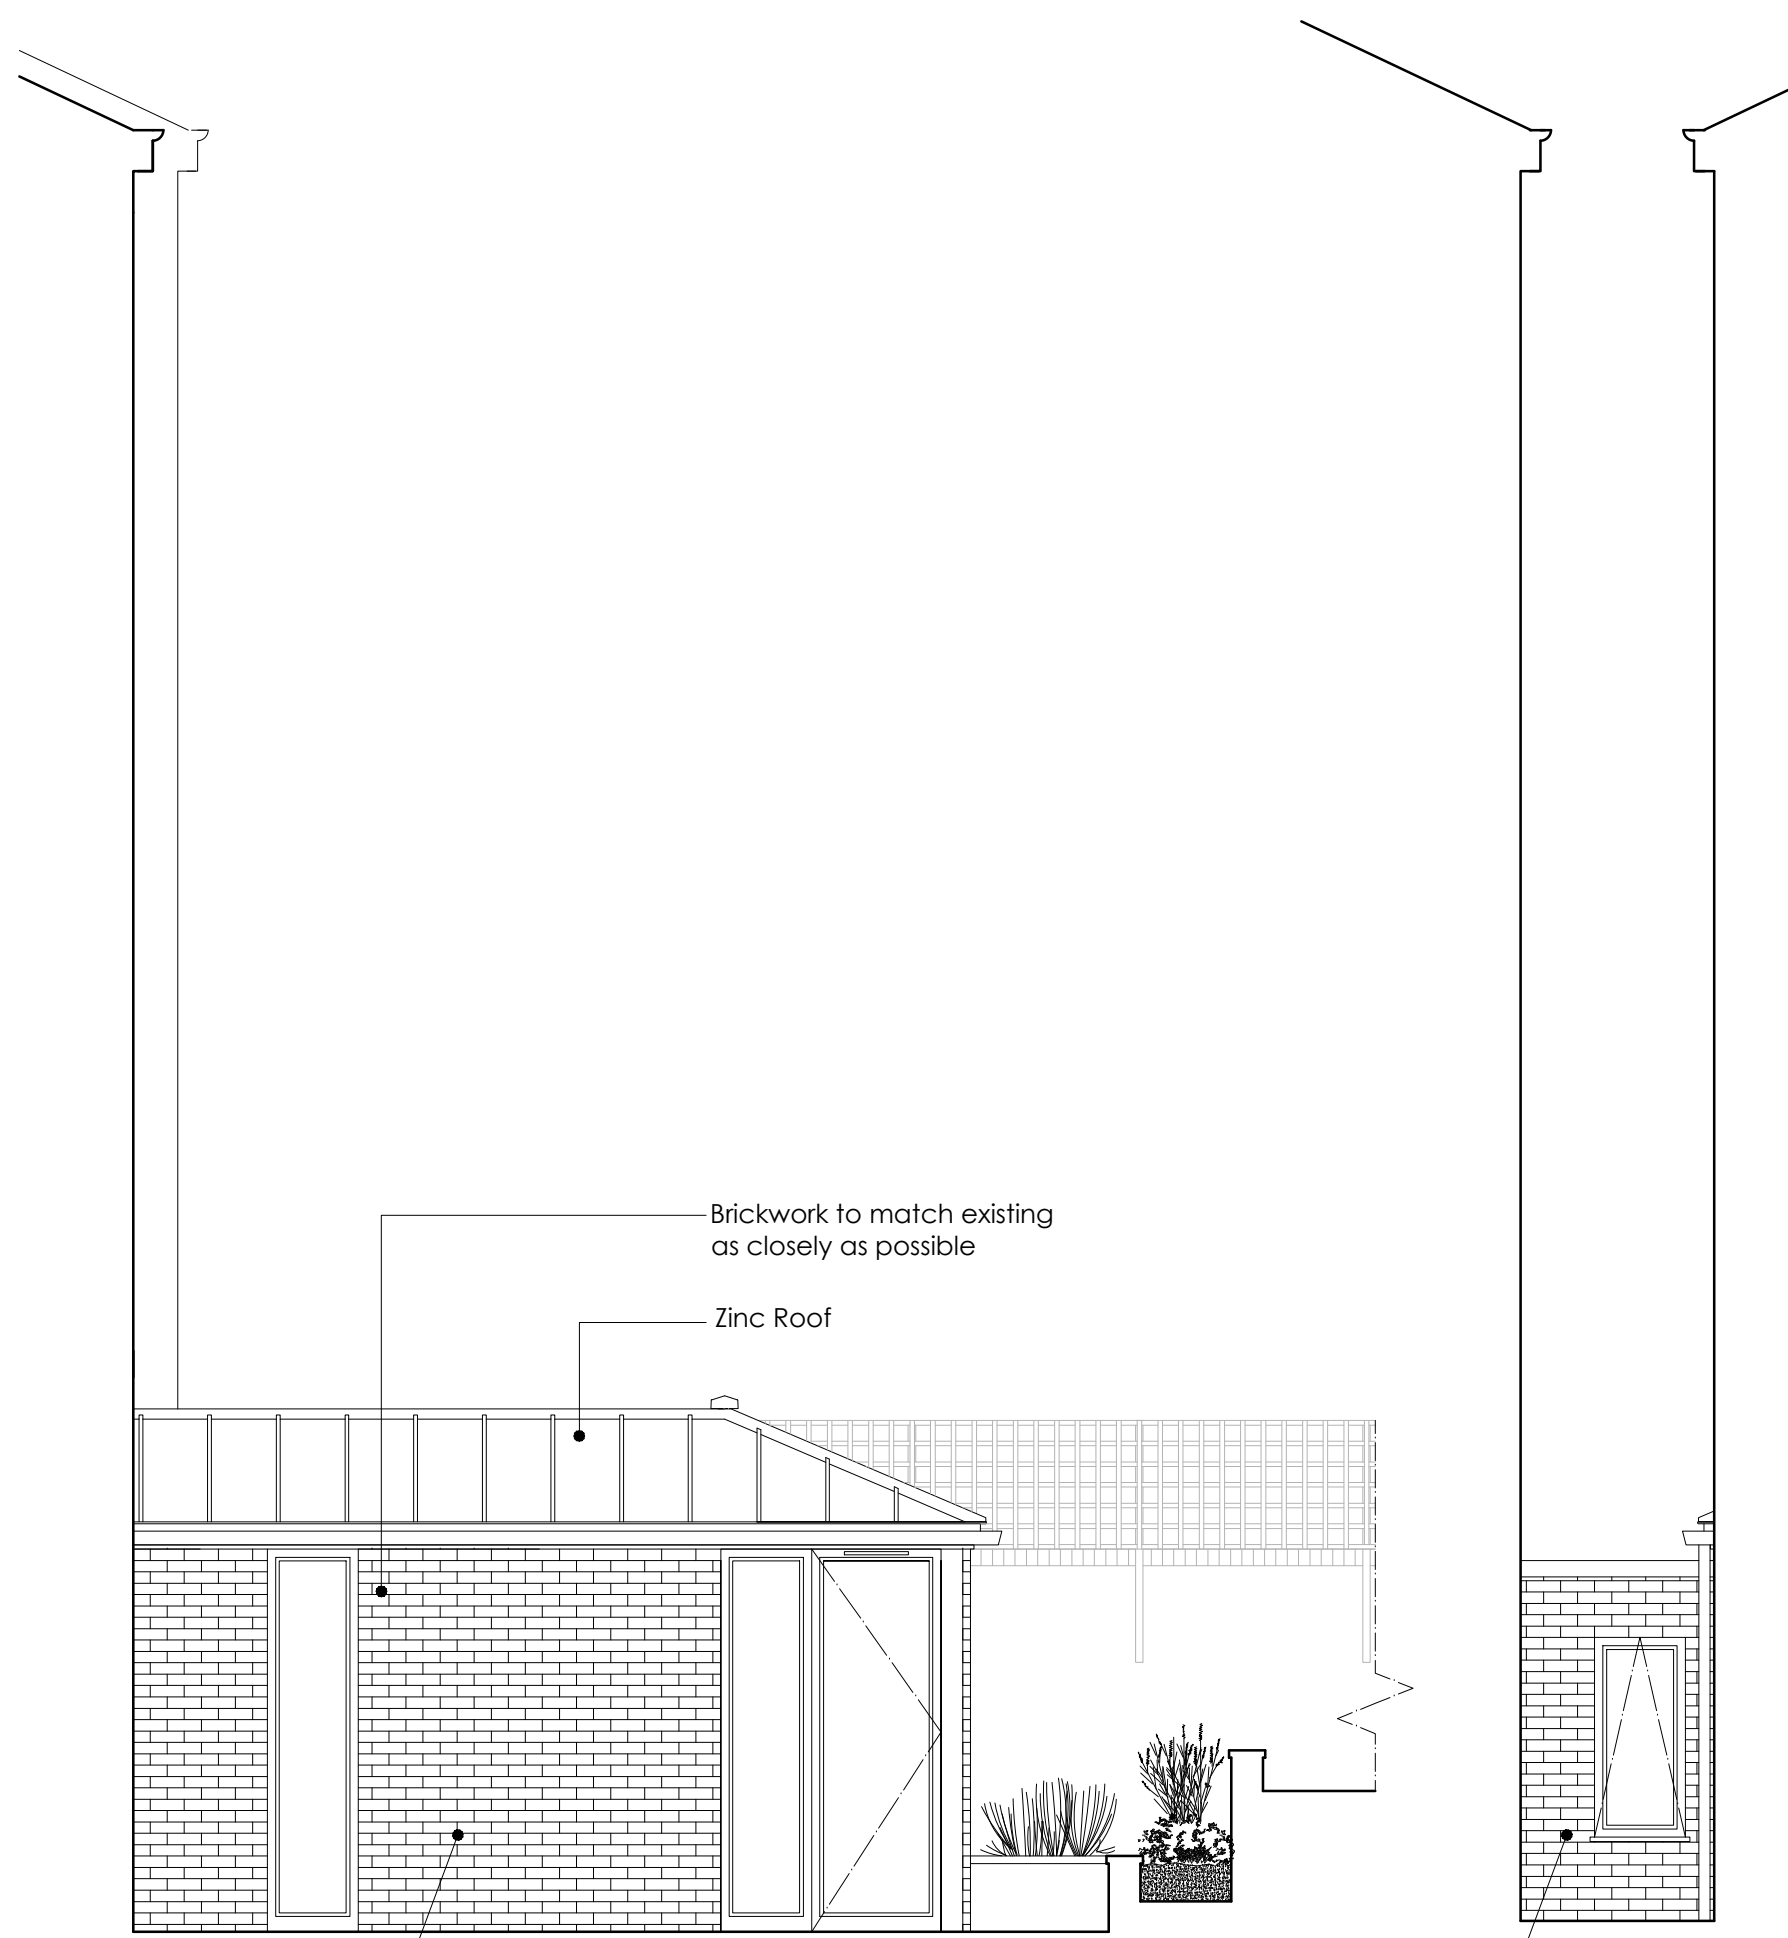

Rear Elevation



Side Elevation (West)

Alleyway Elevation

Form new single storey rear extension as shown

revisions	
Issue: PLANNING	
Job: 31B King Henry's Road London NW3 3QR	
Drawing Rear, West and Alleyway Elevations As Proposed	
Scale 1:50@A2	Date January 2013
Drawing No. 1258-13/16	Revision

INHOUSE
DESIGN ASSOCIATES
ARCHITECTS
12 blackstock mews, LONDON N4 2BT

T +44(0)20 73595044 E info@inhousearchitects.co.uk
F +44(0)20 73543602 W www.inhousearchitects.co.uk