


line of pavement

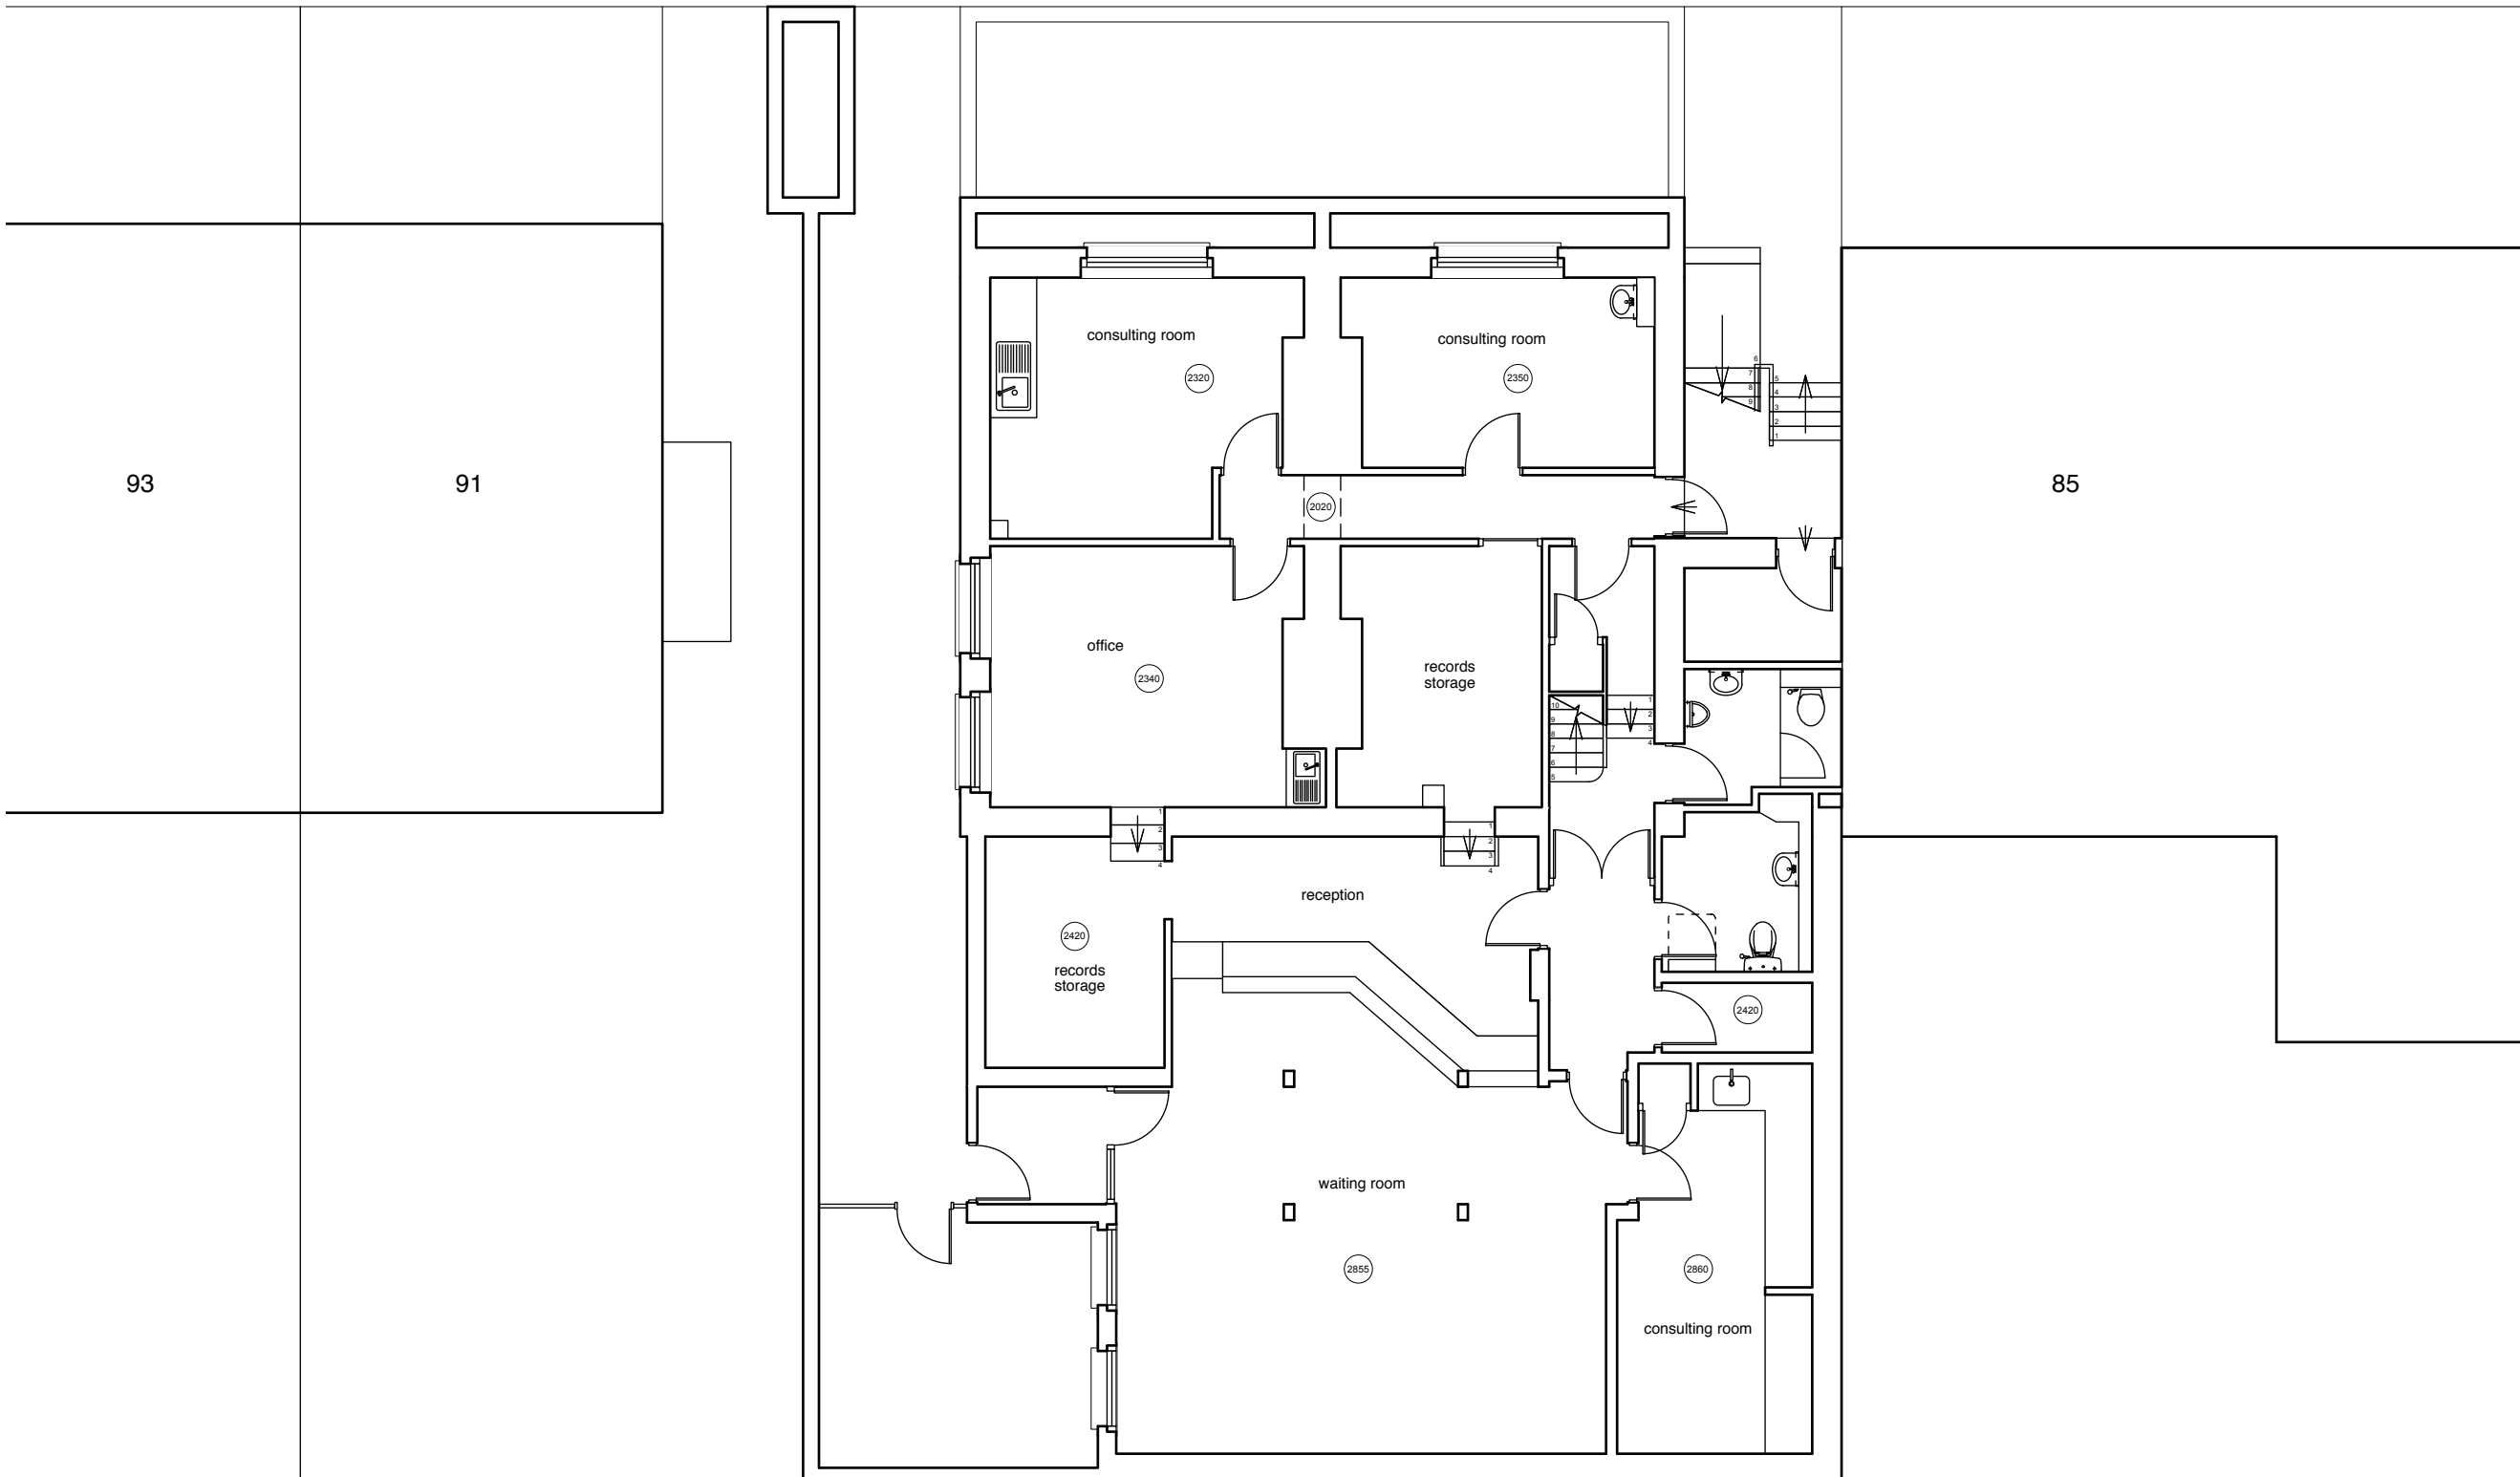

Revisions

4orm

1-5 Offord Street London N1 1DH

studio@4orm.co.uk
www.4orm.co.uk



Project
87-89 Prince Of Wales Road
London

Drawing Title
Existing Plans
Lower Ground


Drawing Status
planning

Date	Scale @ A3	Drawn
February 16	1:100	RH

Drawing Number
4043-X.03

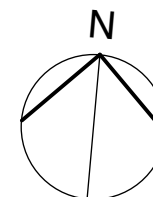 

line of pavement

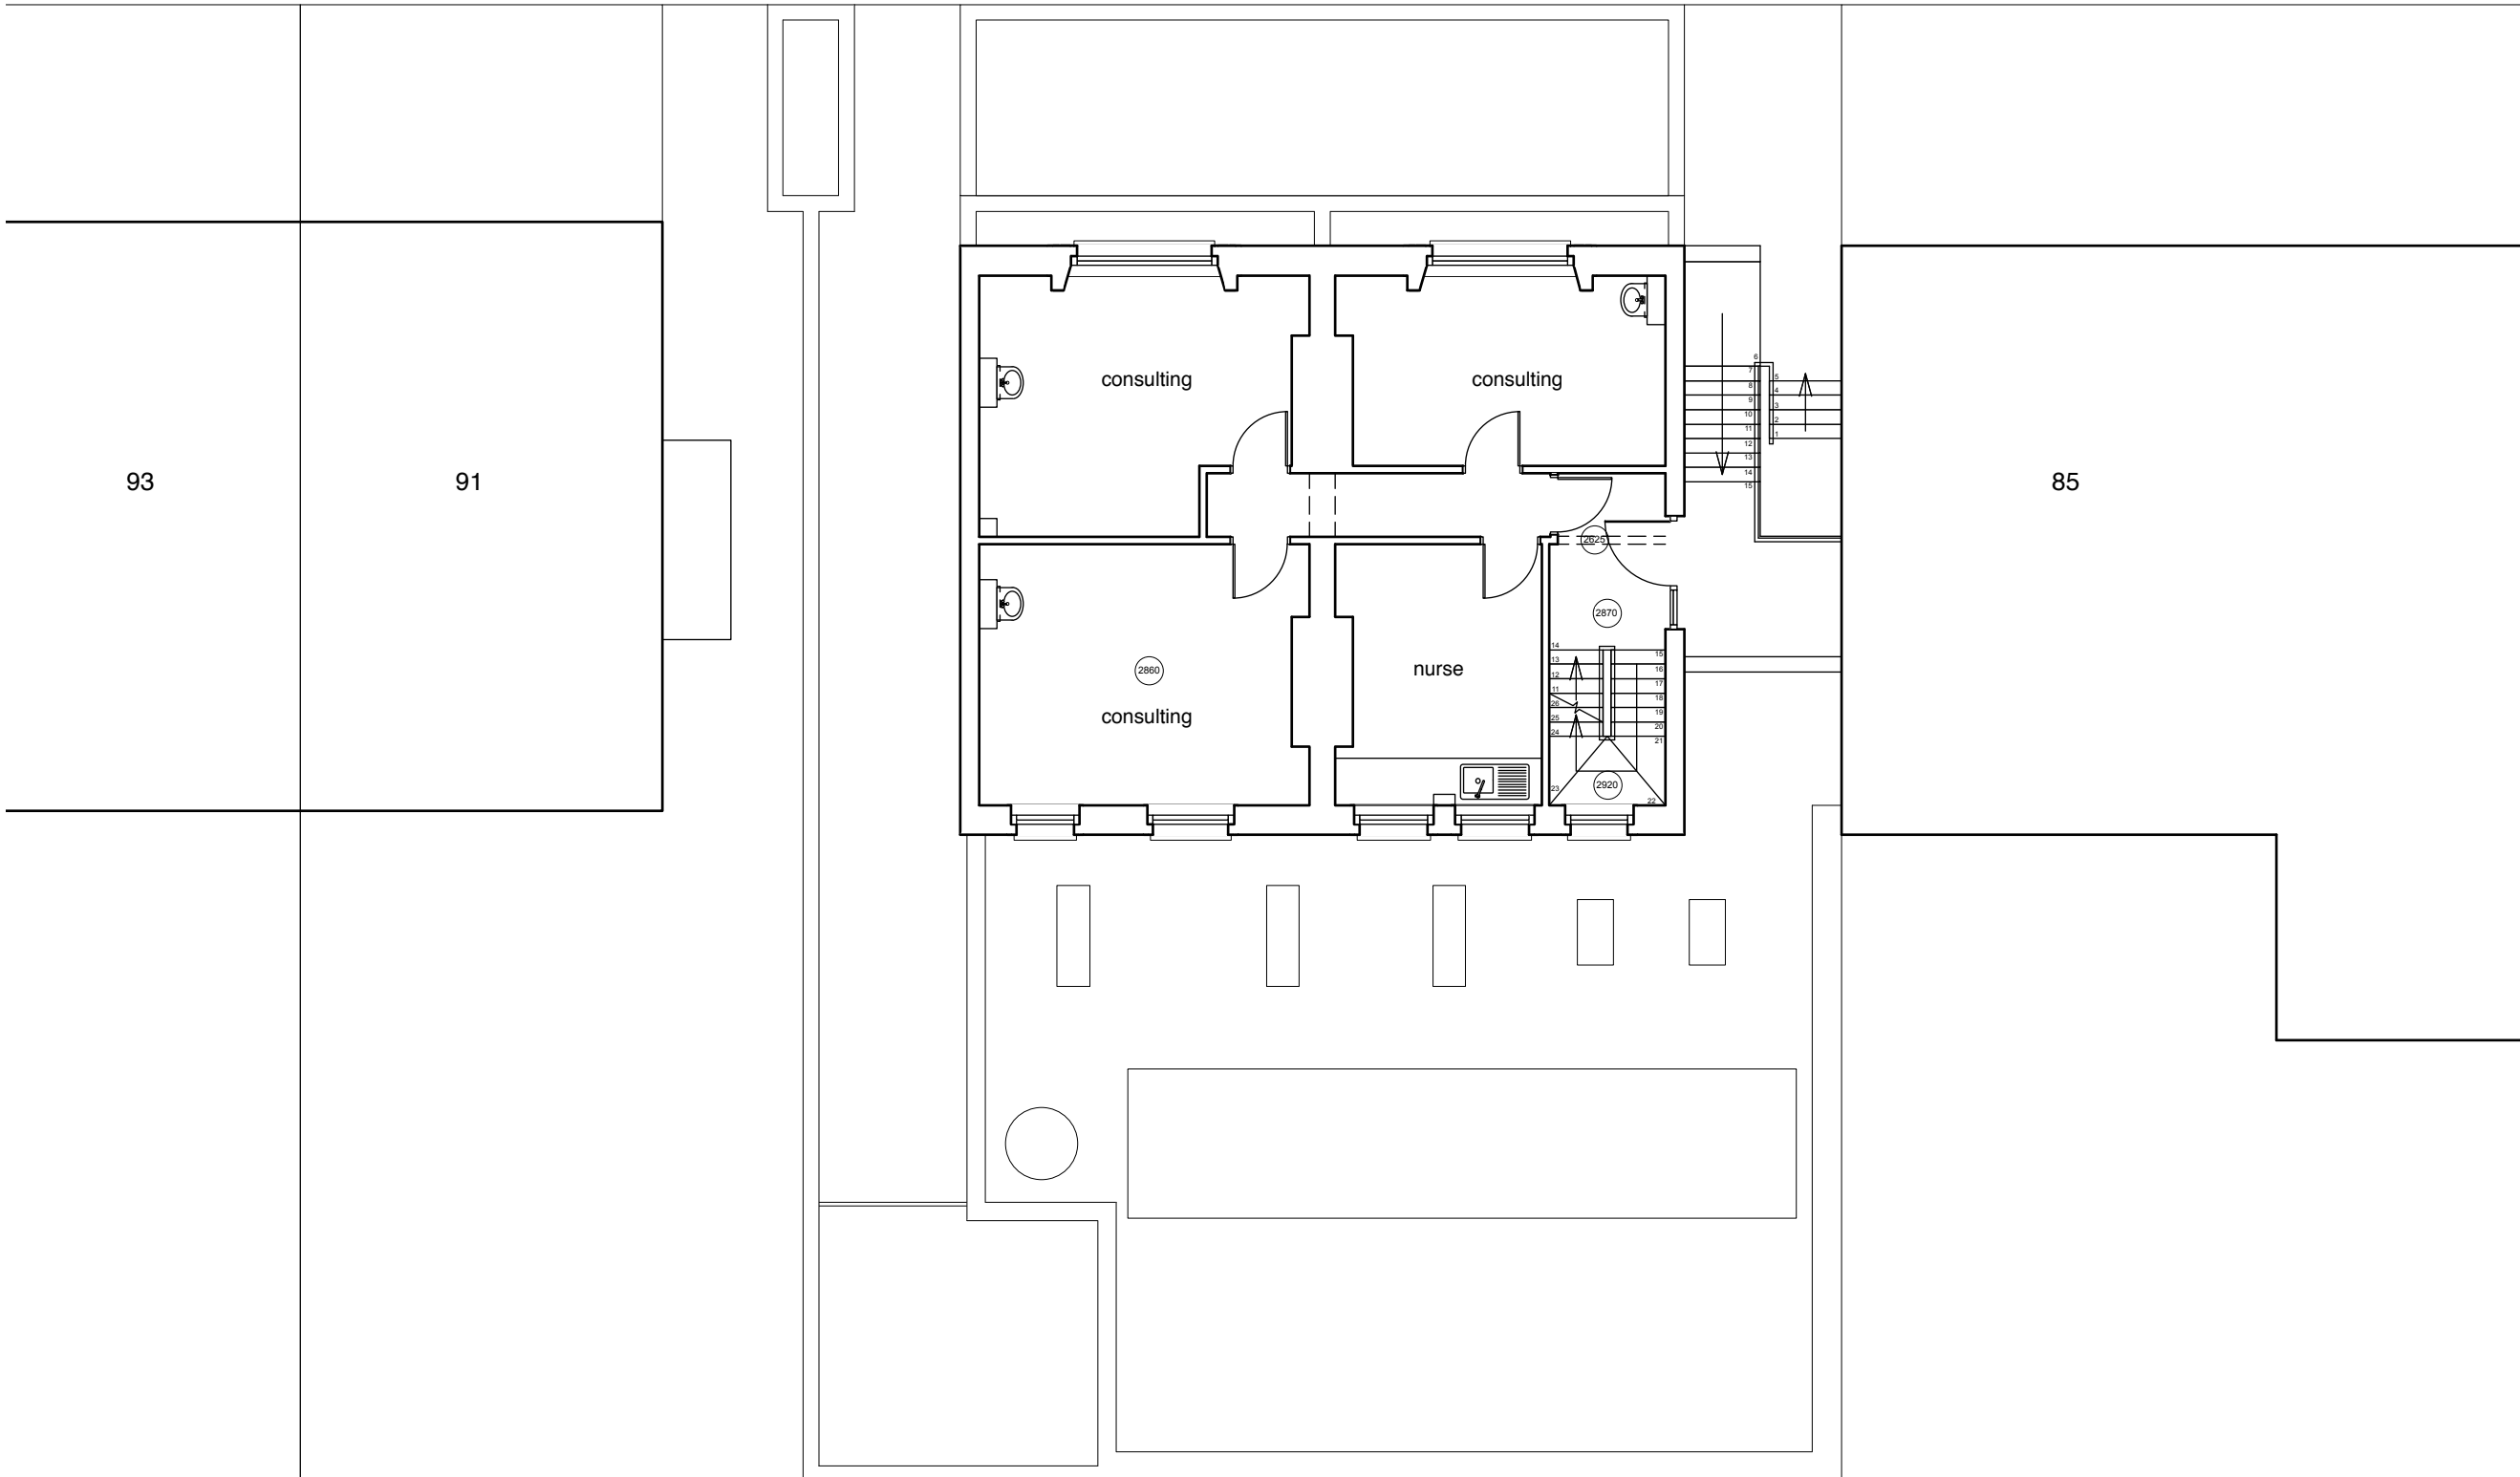

Revisions

4orm

1-5 Offord Street London N1 1DH

studio@4orm.co.uk
www.4orm.co.uk



Project
87-89 Prince Of Wales Road
London


Drawing Title
Existing Plans
Upper Ground

Drawing Status
planning


Date	Scale @ A3	Drawn
February 16	1:100	RH

Drawing Number
4043-X.04

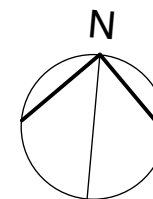
 


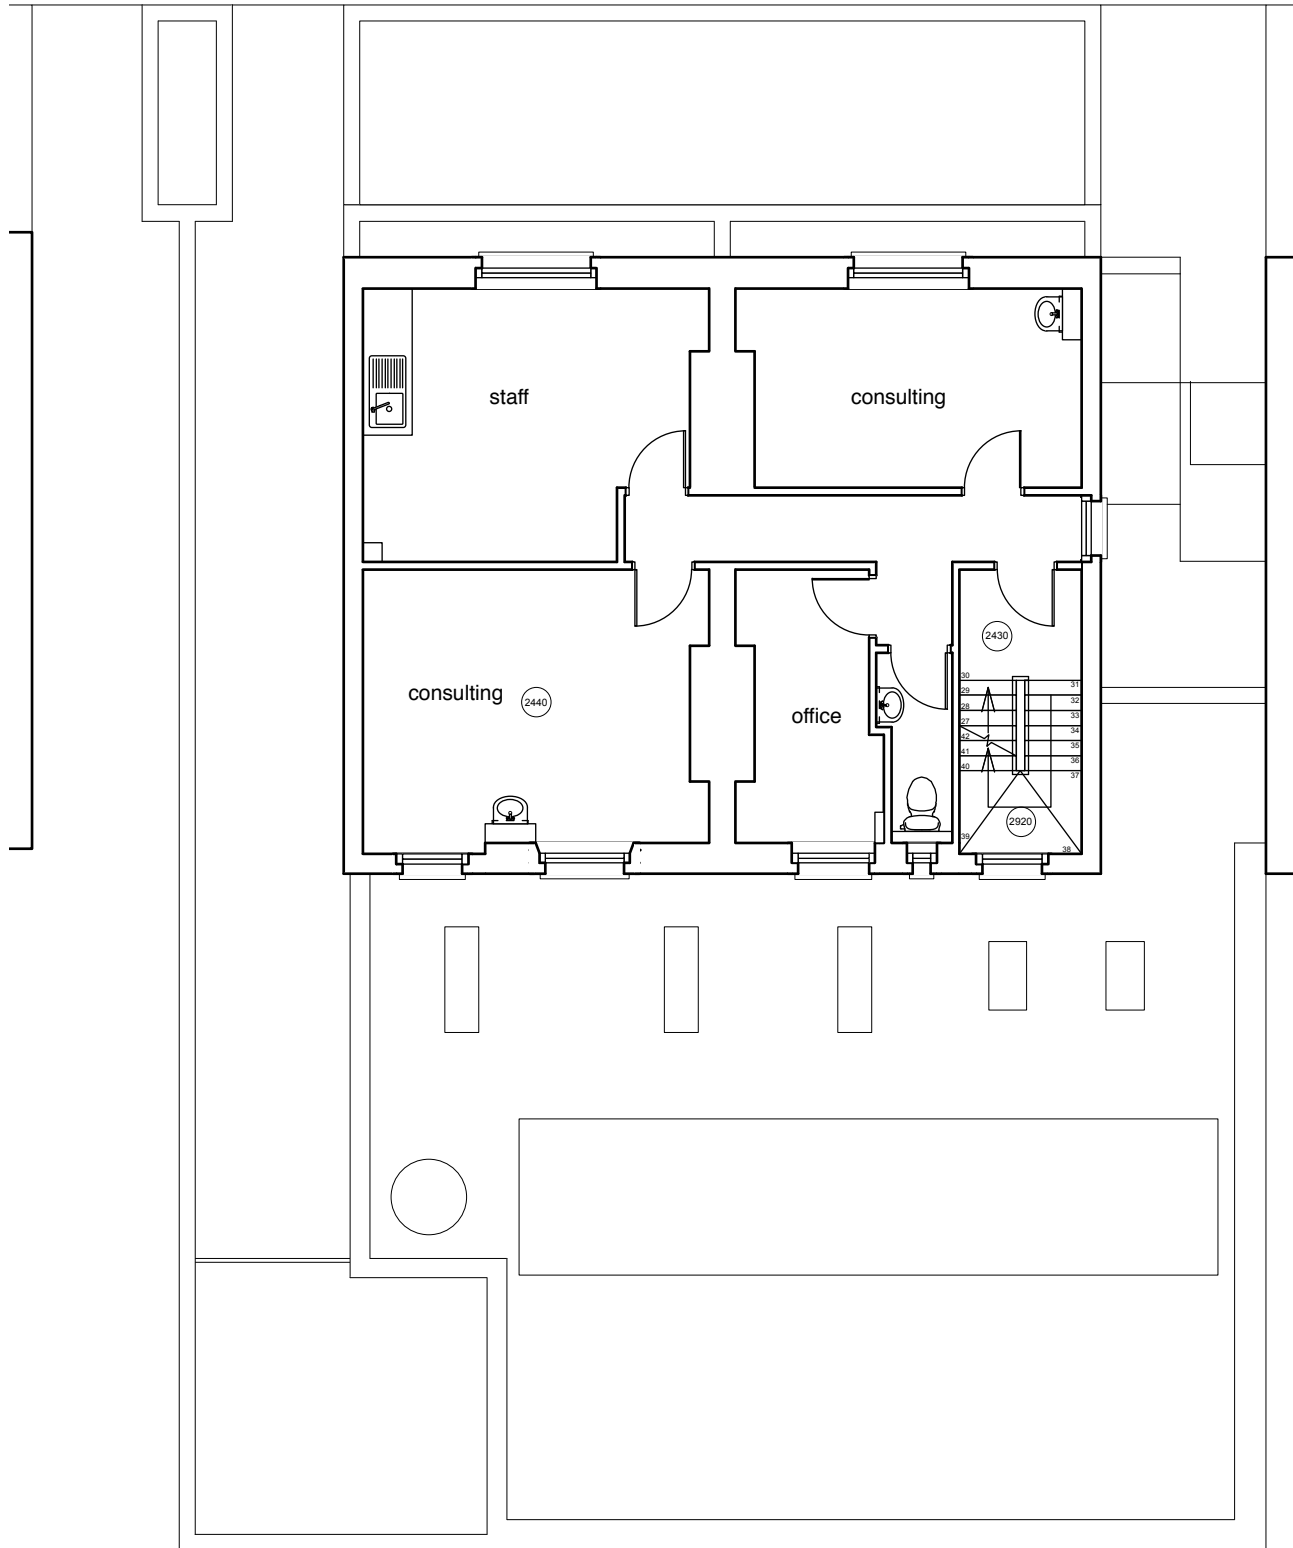

First Floor

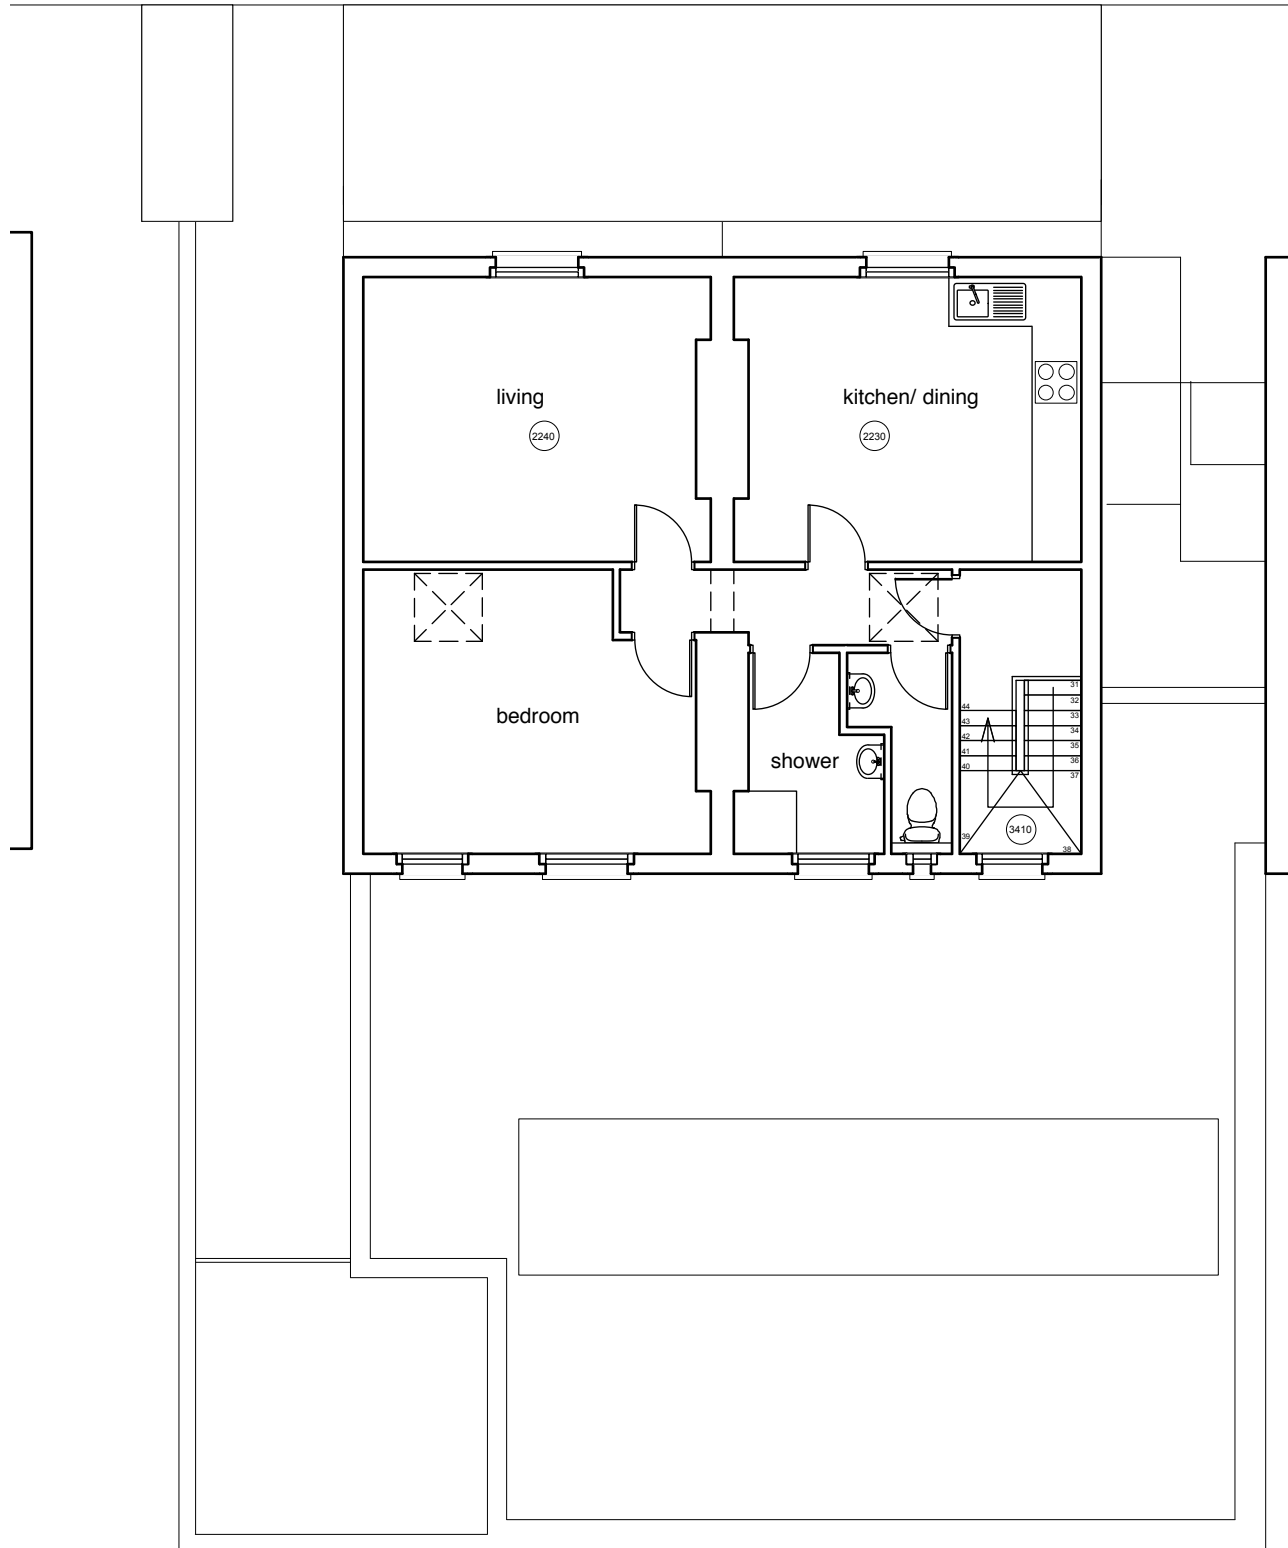

Second Floor

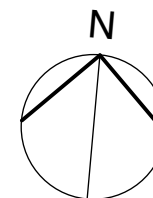 

Revisions

4orm

1-5 Offord Street London N1 1DH

studio@4orm.co.uk
www.4orm.co.uk

Project
87-89 Prince Of Wales Road
London

Drawing Title
Existing Plans
First & Second

Drawing Status
planning

Date	Scale @ A3	Drawn
February 16	1:100	RH

Drawing Number
4043-X.05

Do not scale from this drawing.
 Dimensions are to be verified on site prior to
 construction.
 Notes



91 Prince of Wales Road

85 Prince of Wales Road

South Elevation (towards play area)



85 Prince of Wales Road

91 Prince of Wales Road

North Elevation (to Prince of Wales Road)



Revisions

4orm

1-5 Offord Street London N1 1DH
 studio@4orm.co.uk
 www.4orm.co.uk

Project
 87-89 Prince Of Wales Road
 London

Drawing Title
 Existing Elevations
 North & South



Drawing Status
 planning

Date	Scale @ A3	Drawn
February 16	1:100	RH

Drawing Number
 4043-X.10

Do not scale from this drawing.
Dimensions are to be verified on site prior to
construction.

Notes

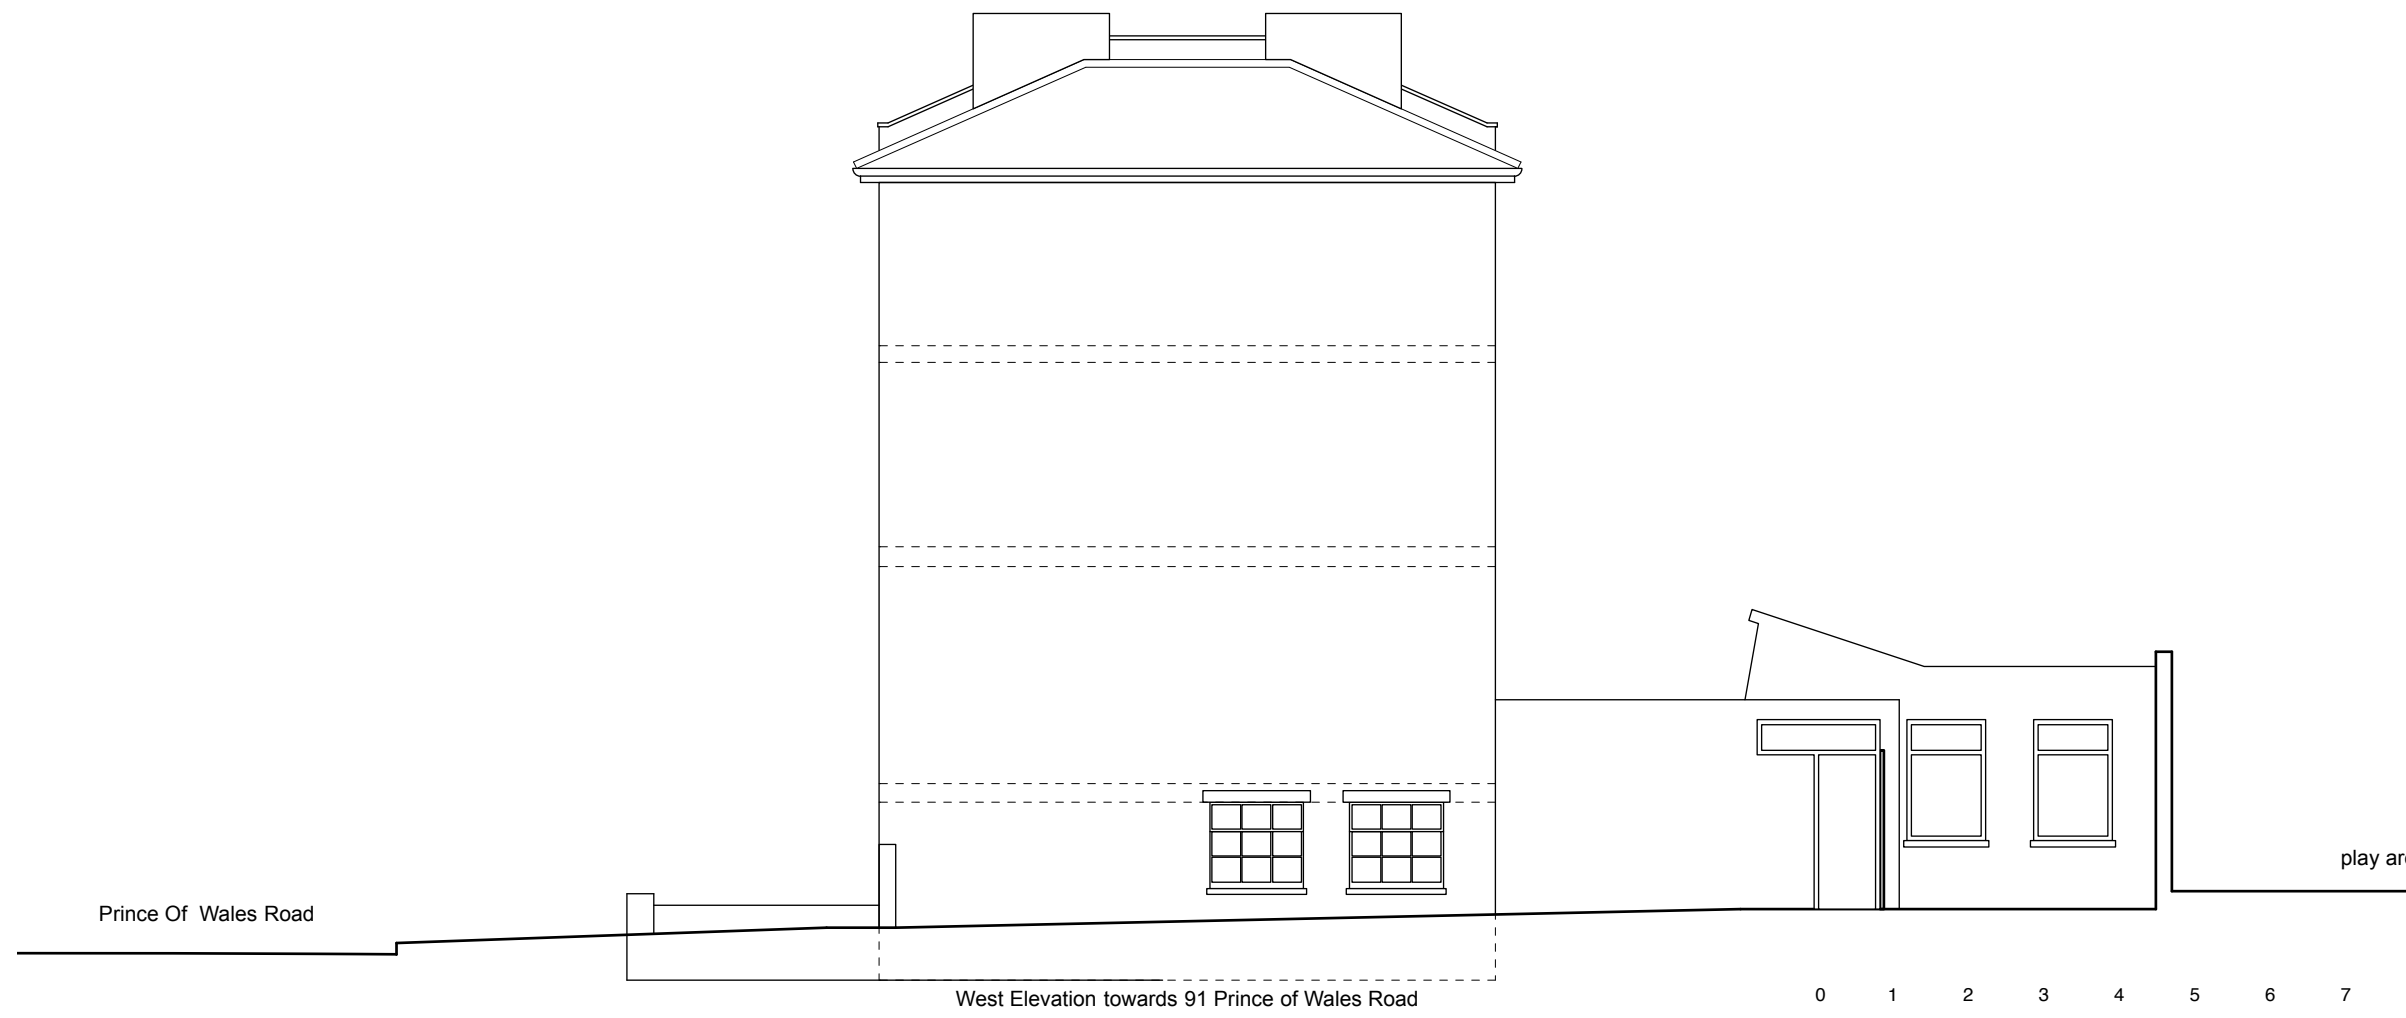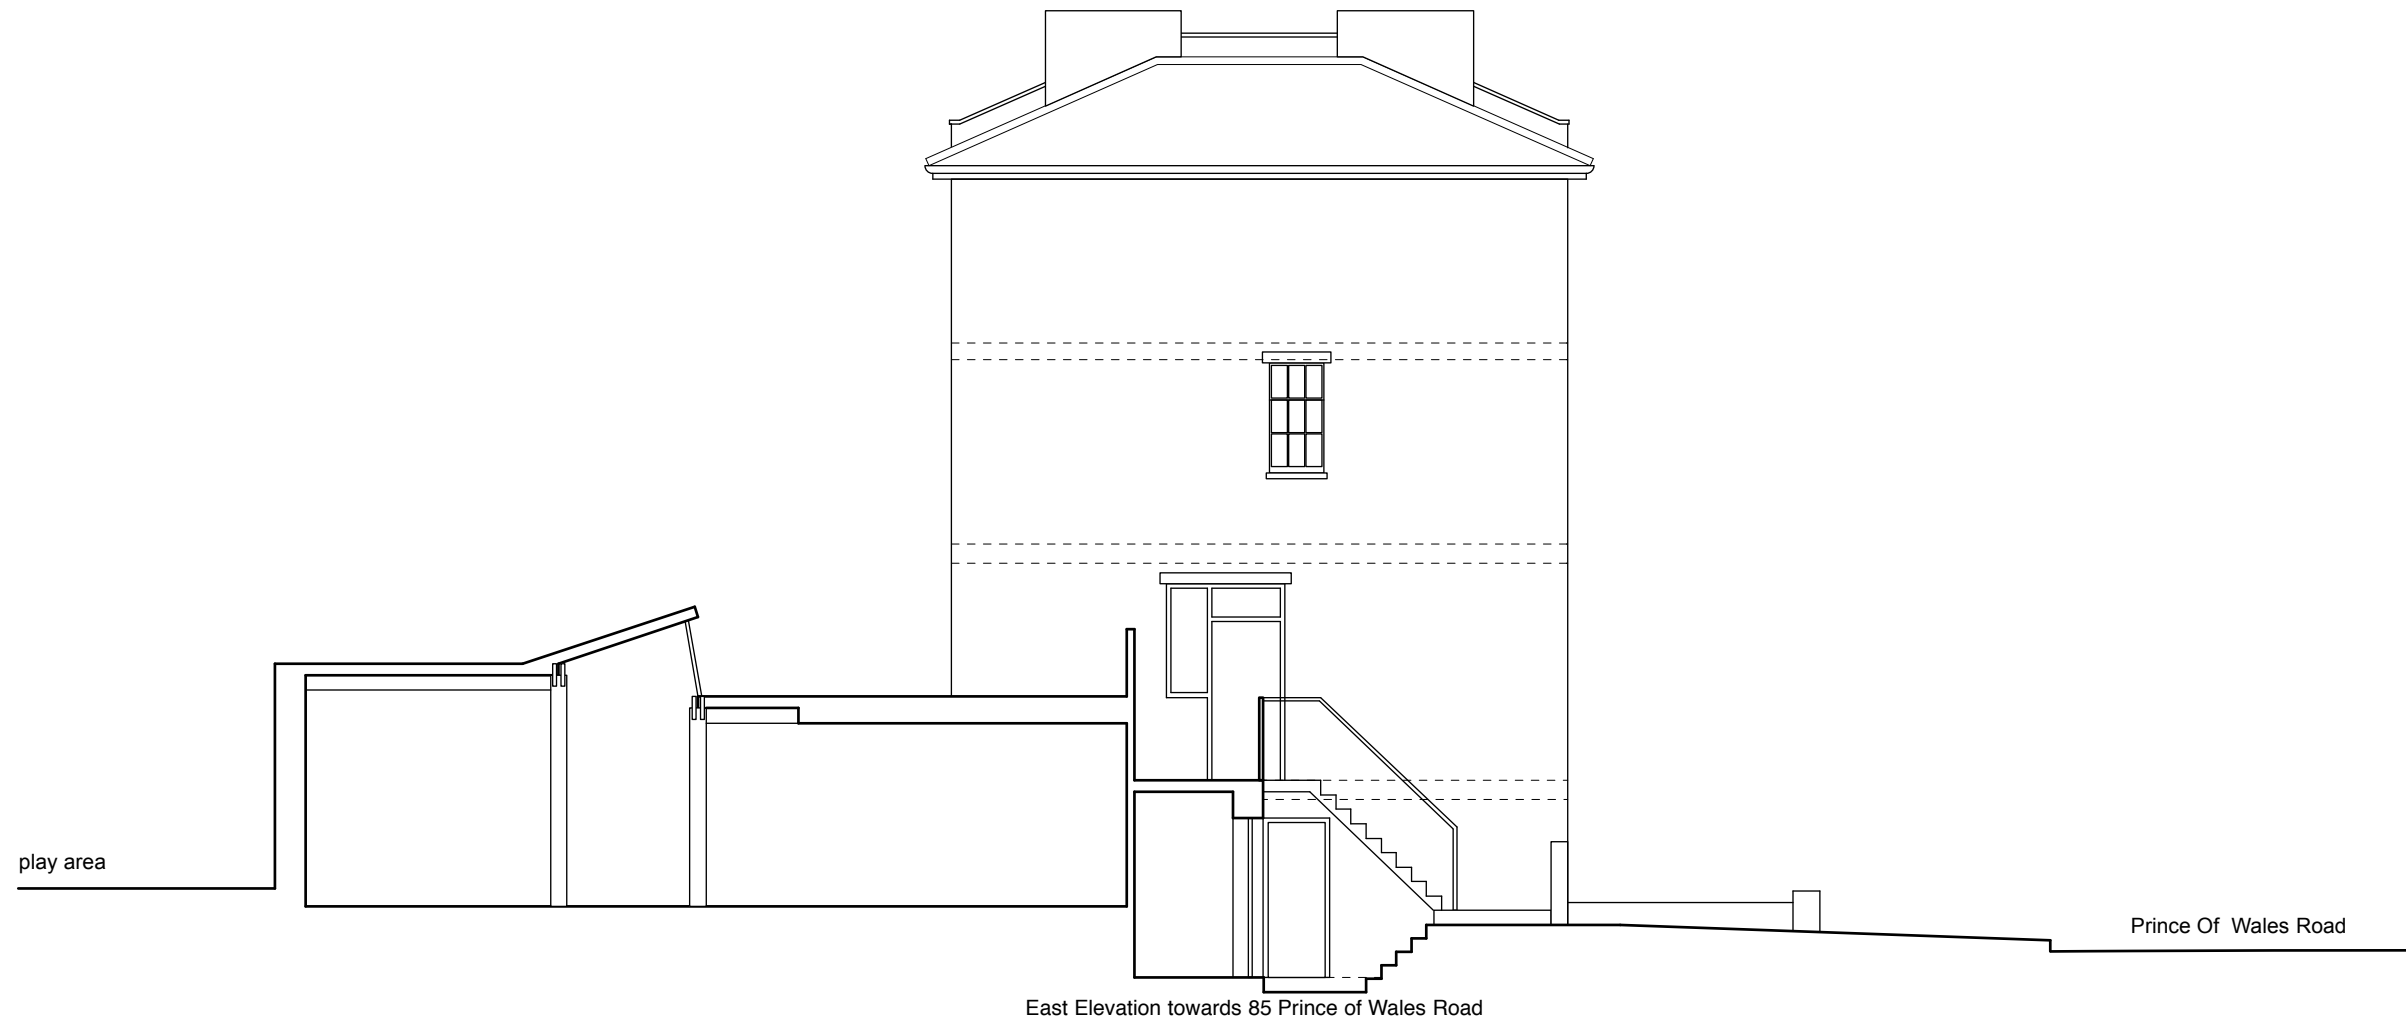

Revisions

4orm

1-5 Offord Street London N1 1DH
studio@4orm.co.uk
www.4orm.co.uk

Project
87-89 Prince Of Wales Road
London

Drawing Title
Existing Elevations
East & West


Drawing Status
planning

Date	Scale @ A3	Drawn
February 16	1:100	RH

Drawing Number
4043-X.11



line of pavement

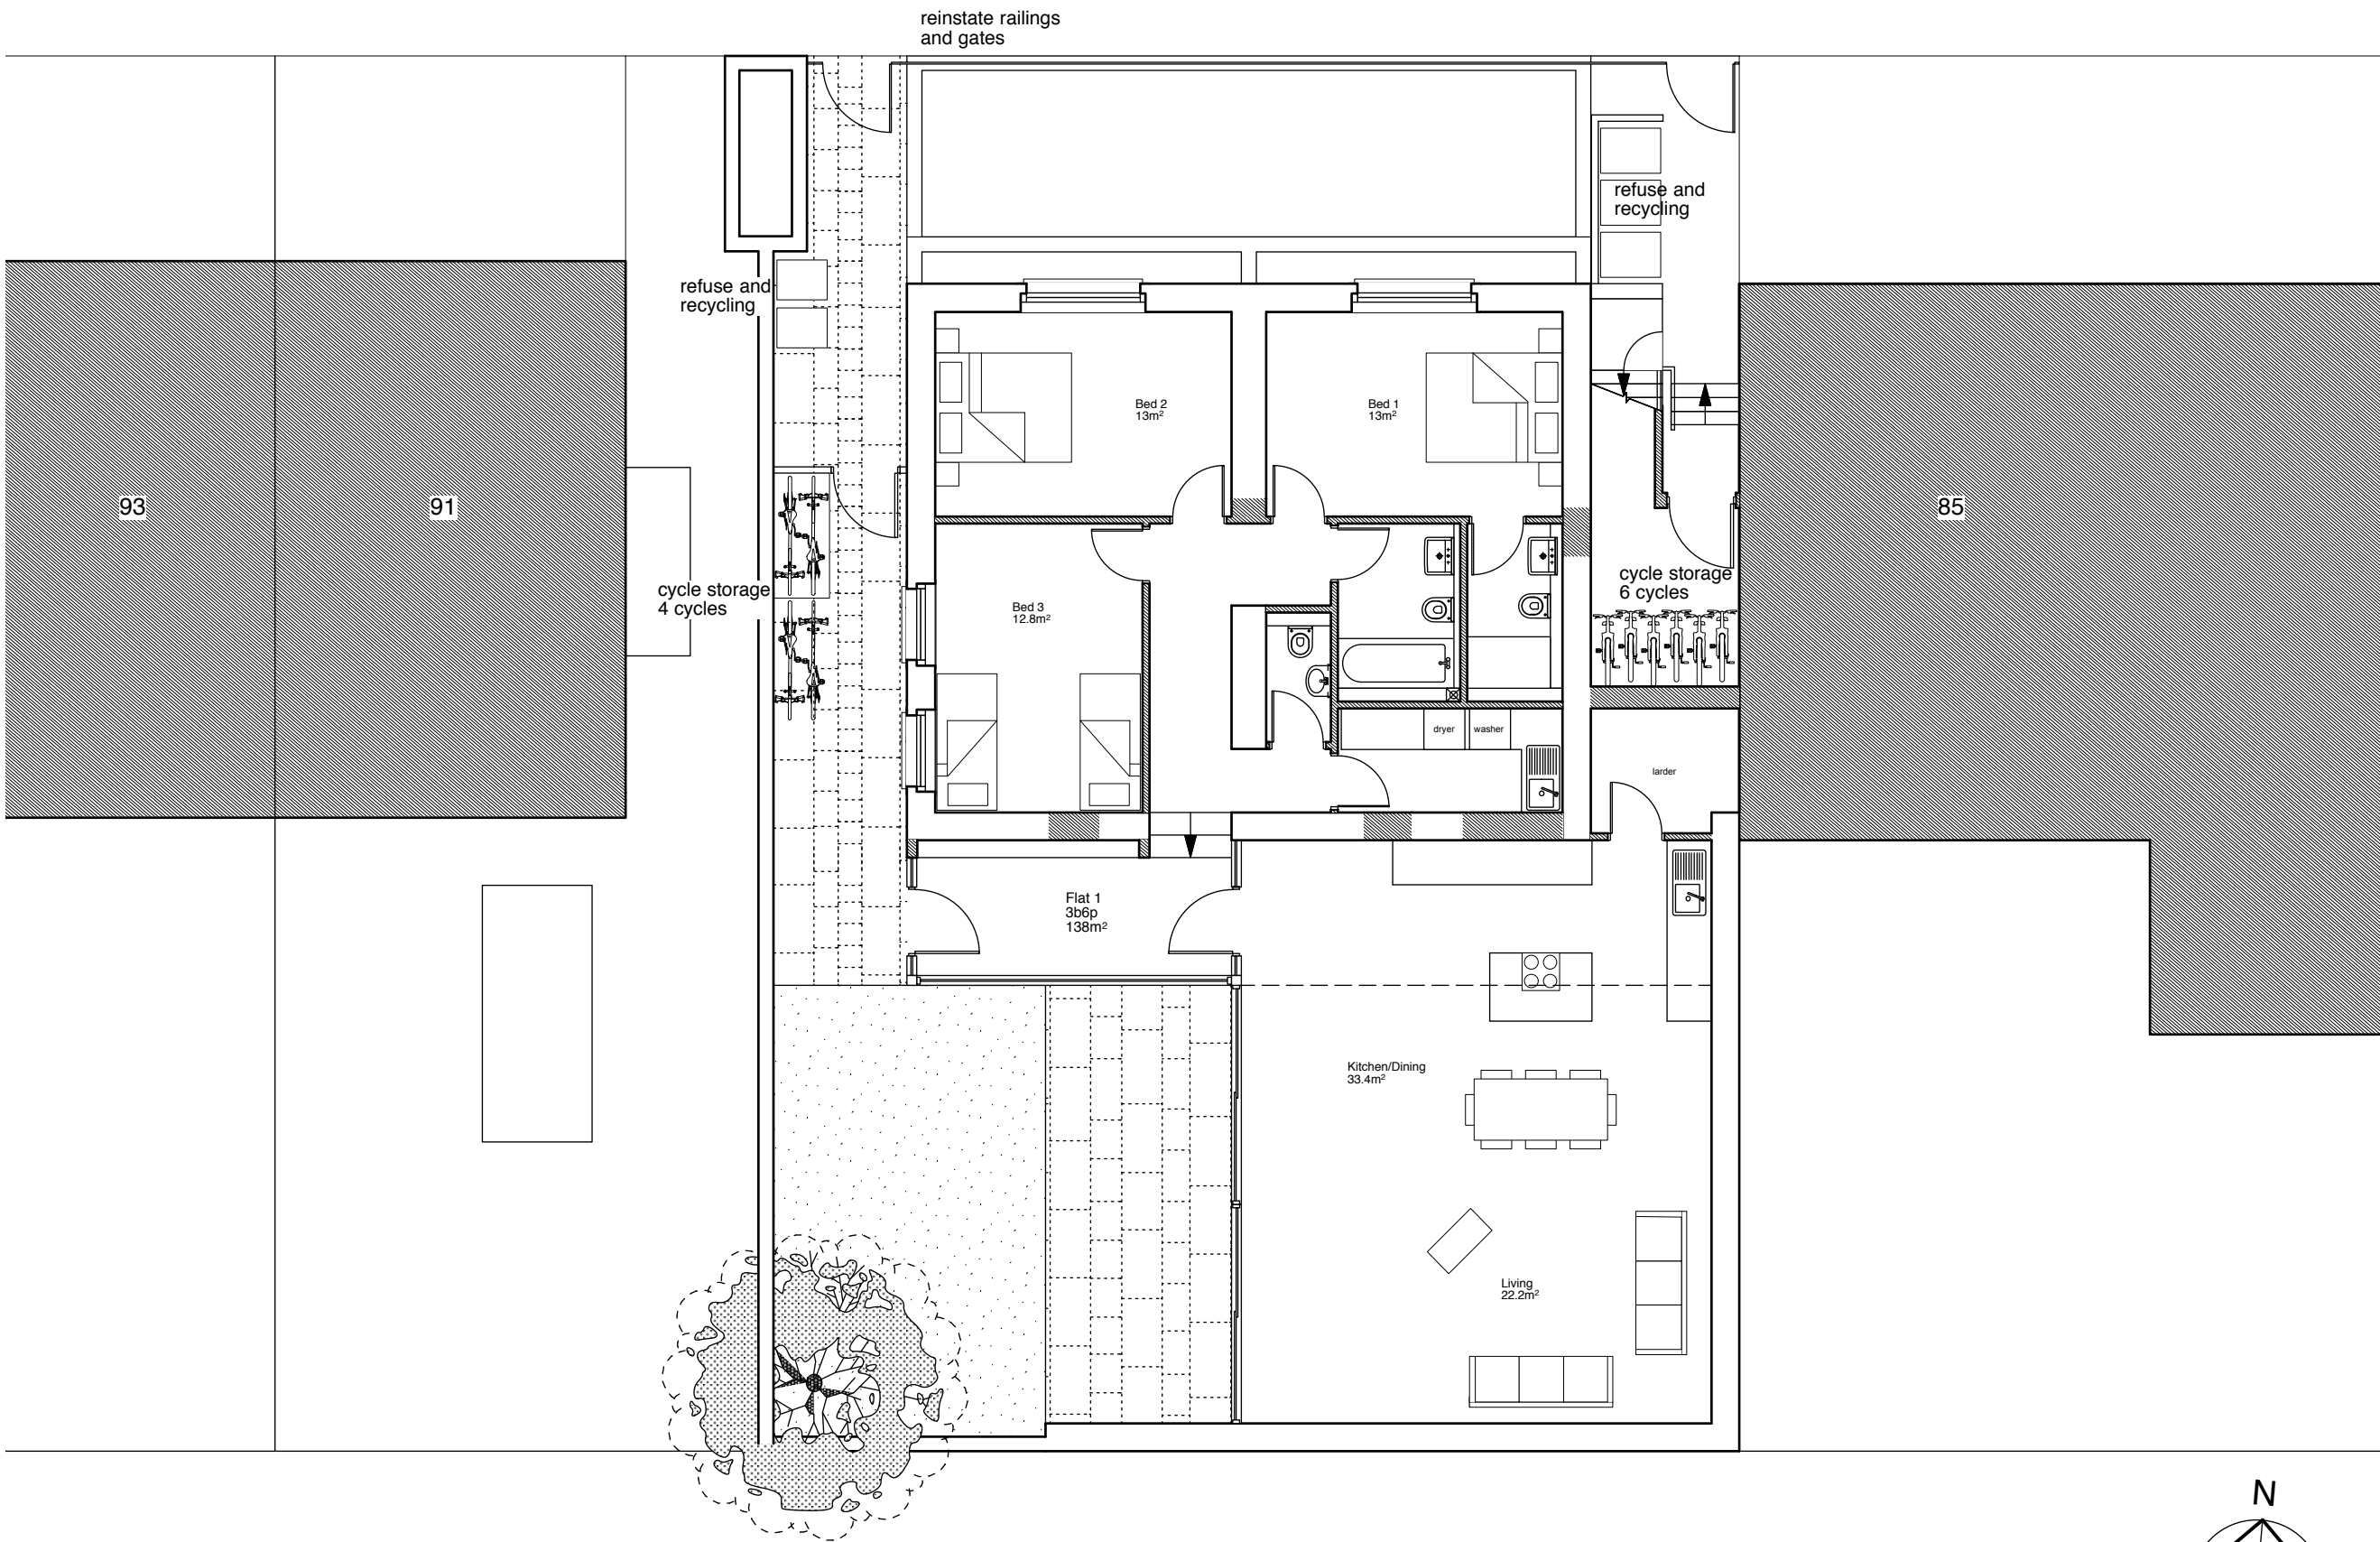

Revisions

4orm

1-5 Offord Street London N1 1DH

studio@4orm.co.uk
www.4orm.co.uk



Project
87-89 Prince Of Wales Road
London

Drawing Title
Proposed Plans
Lower Ground


Drawing Status
planning

Date	Scale @ A3	Drawn
February 16	1:100	RH

Drawing Number
4043-P.03

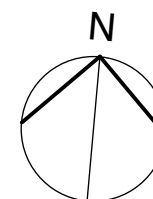 

line of pavement

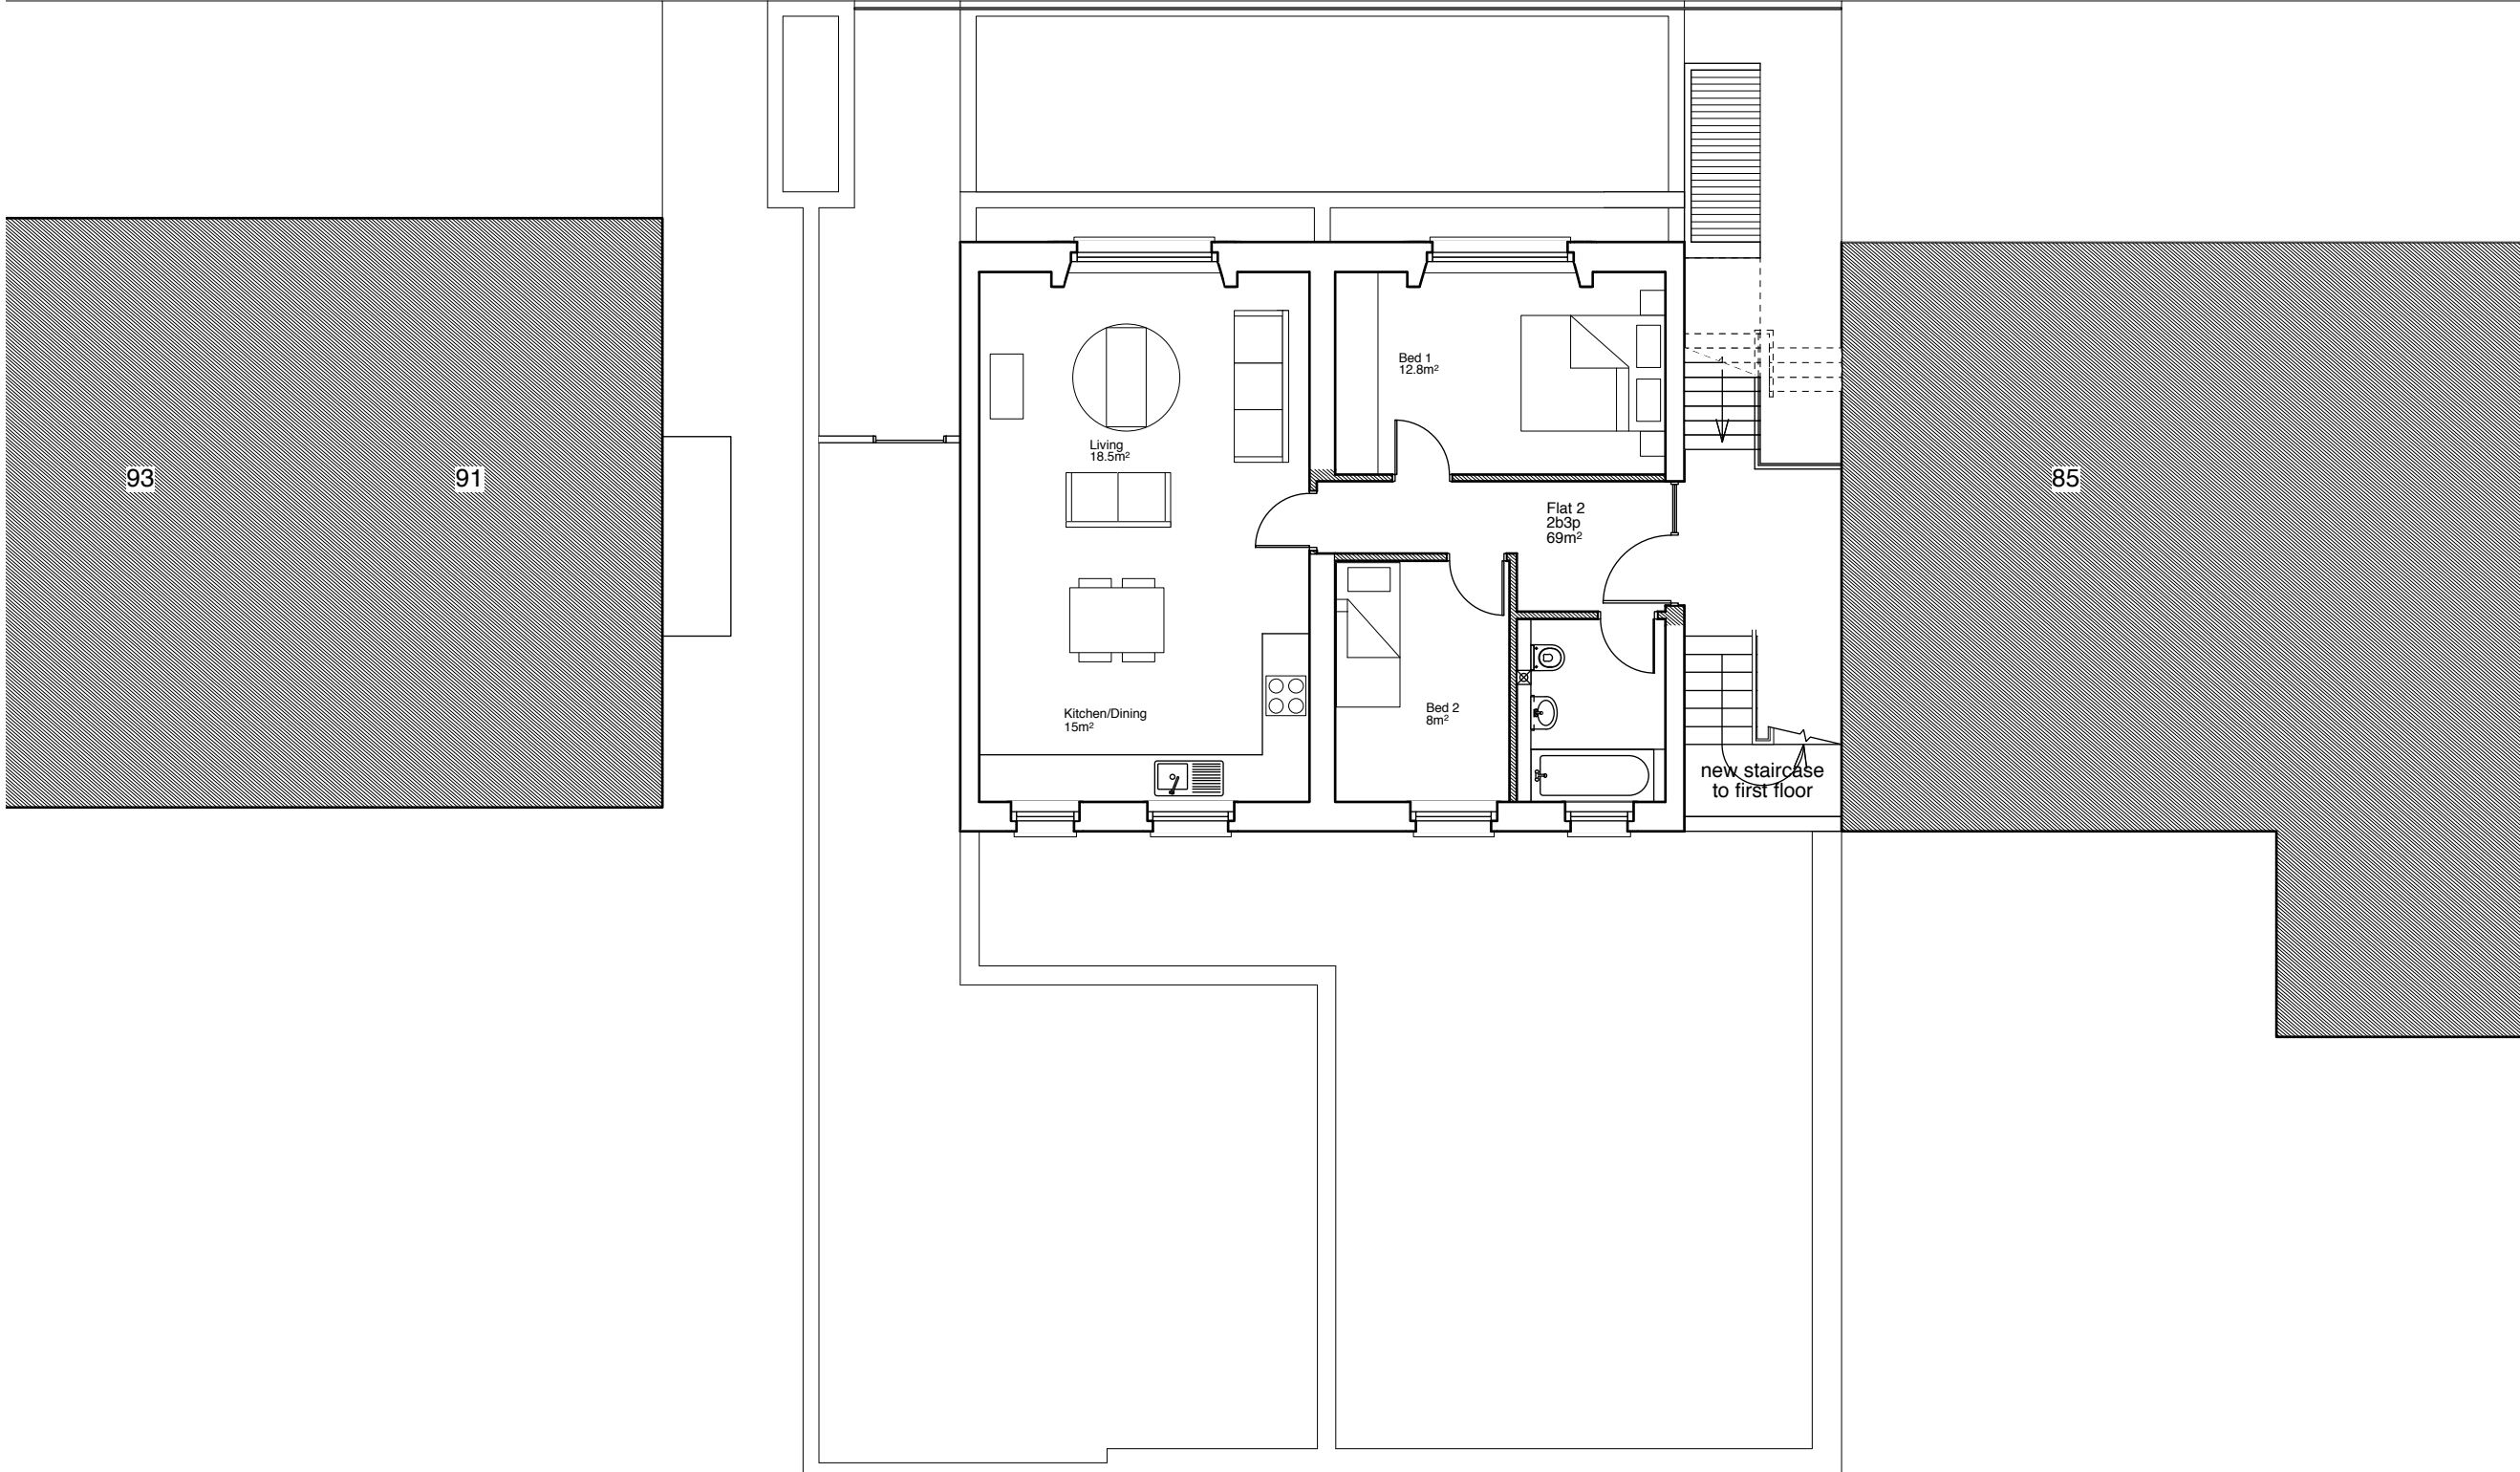

Revisions

4orm

1-5 Offord Street London N1 1DH

studio@4orm.co.uk
www.4orm.co.uk



Project
87-89 Prince Of Wales Road
London


Drawing Title
Proposed Plans
Upper Ground

Drawing Status
planning


Date	Scale @ A3	Drawn
February 16	1:100	RH

Drawing Number
4043-P.04

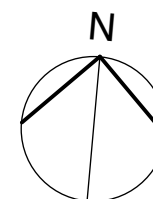
 


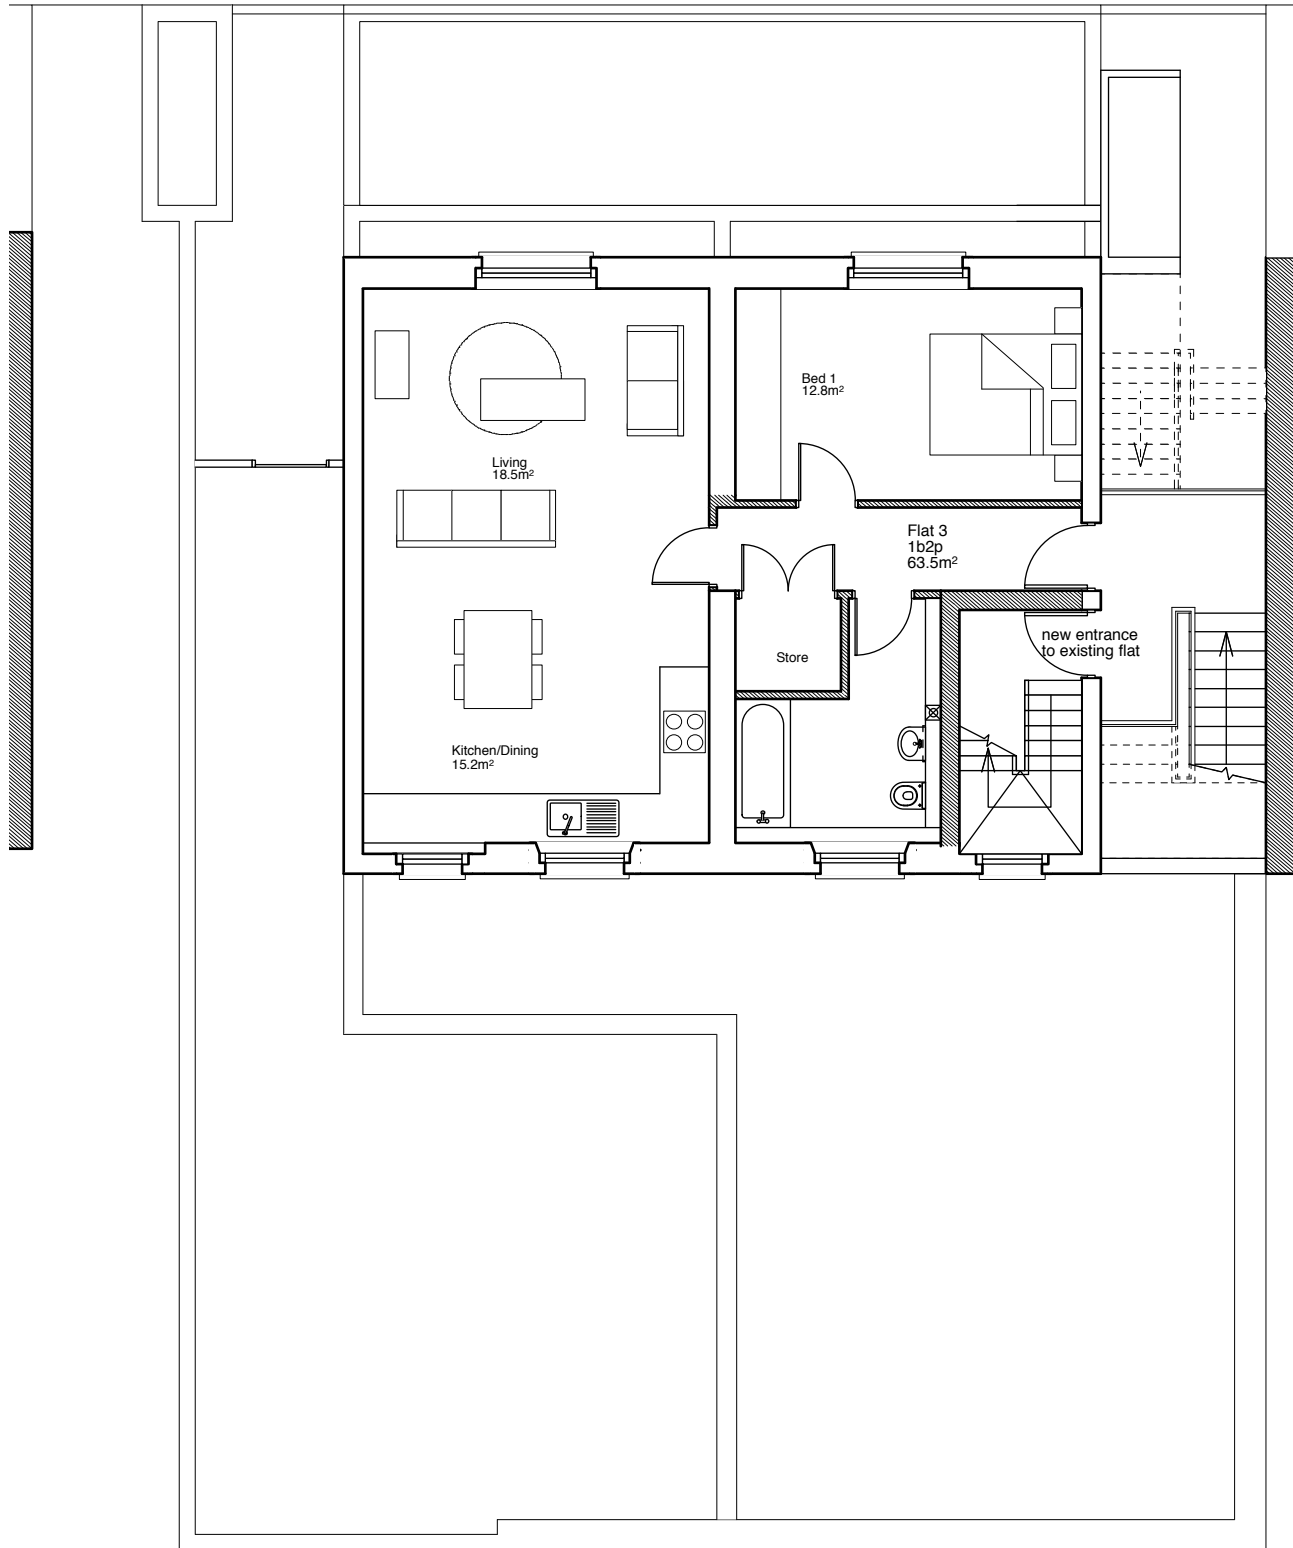

First Floor

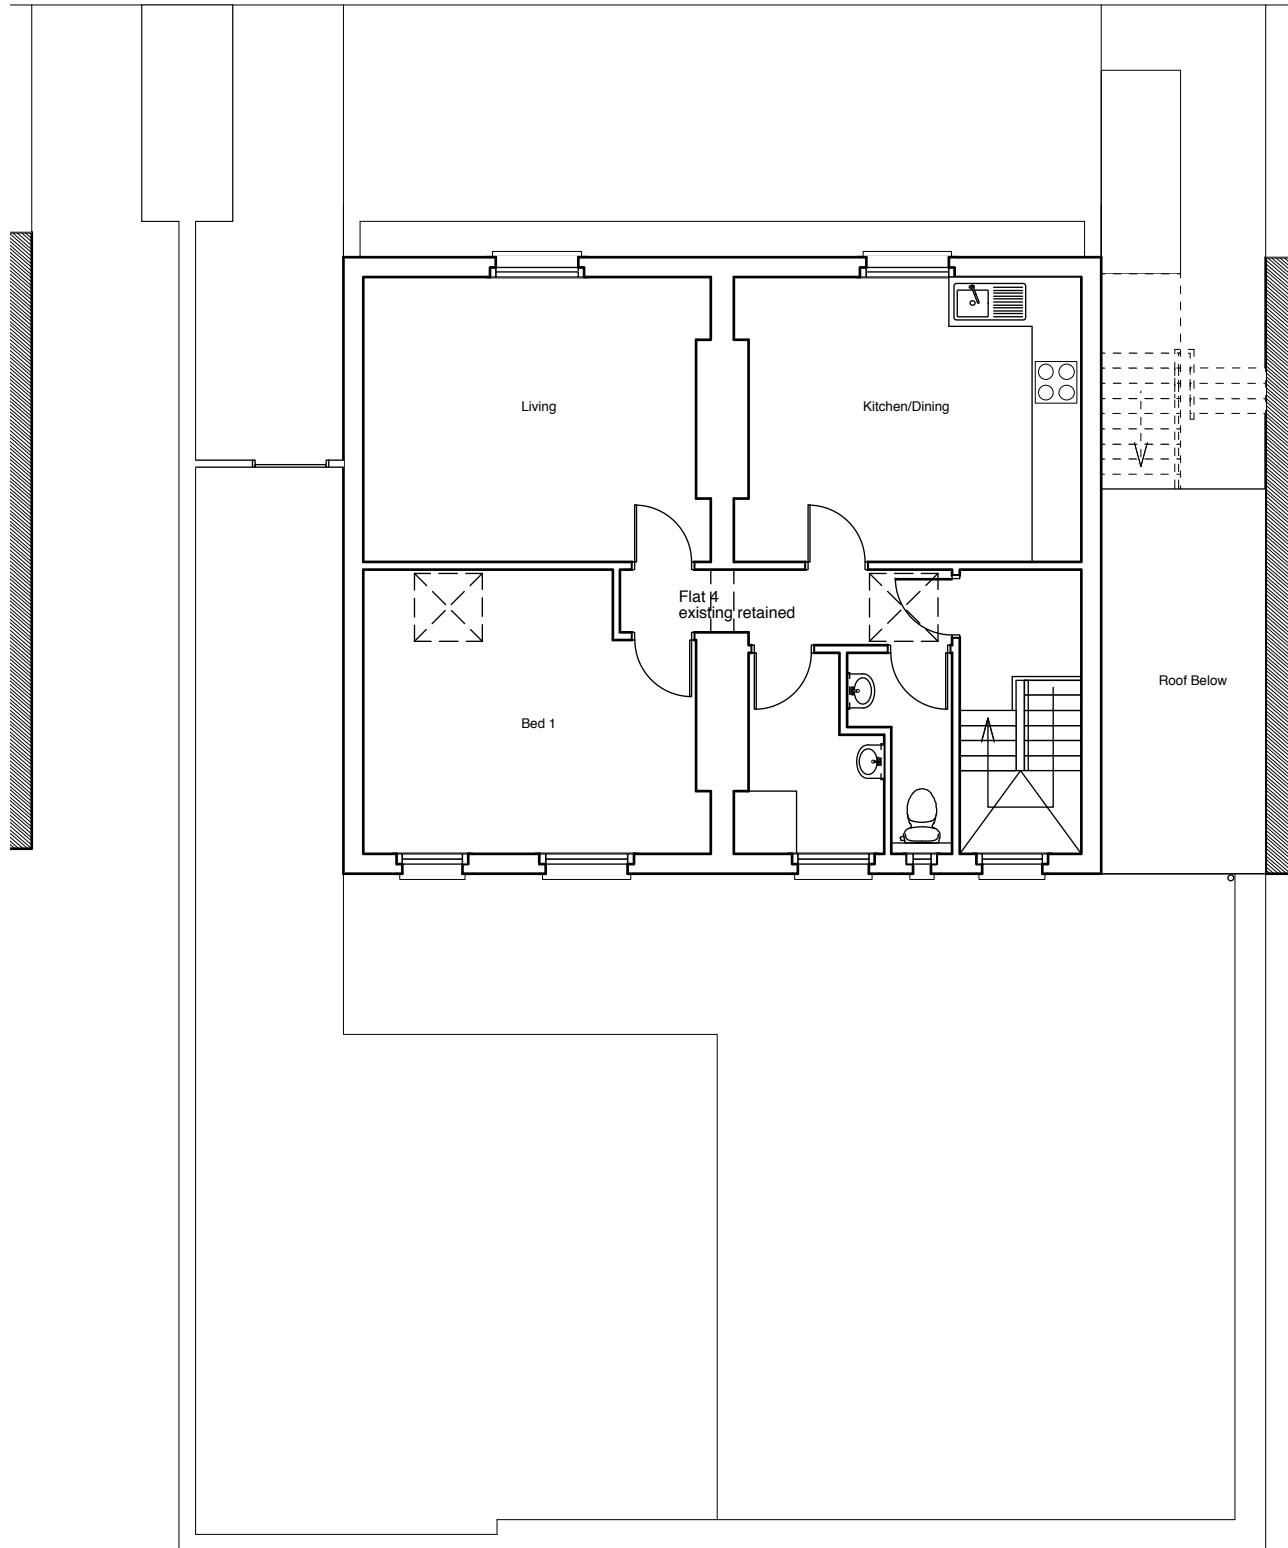

Second Floor

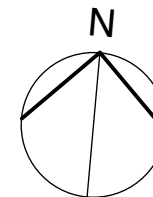 

Revisions

4orm

1-5 Offord Street London N1 1DH

studio@4orm.co.uk
www.4orm.co.uk

Project
87-89 Prince Of Wales Road
London

Drawing Title
Proposed Plans
First & Second

Drawing Status
planning

Date	Scale @ A3	Drawn
February 16	1:100	RH

Drawing Number
4043-P.05

Do not scale from this drawing.
Dimensions are to be verified on site prior to
construction.
Notes



window openings adjusted

91 Prince of Wales Road

85 Prince of Wales Road

South Elevation (facing play area)



metal railings on low brick wall

85 Prince of Wales Road

91 Prince of Wales Road

North Elevation (to Prince of Wales Road)



Revisions

4orm

1-5 Offord Street London N1 1DH
studio@4orm.co.uk
www.4orm.co.uk

Project
87-89 Prince Of Wales Road
London


Drawing Title
Proposed Elevations
North & South

Drawing Status
planning

Date	Scale @ A3	Drawn
February 16	1:100	RH

Drawing Number
4043-P.10

Do not scale from this drawing.
 Dimensions are to be verified on site prior to
 construction.
 Notes

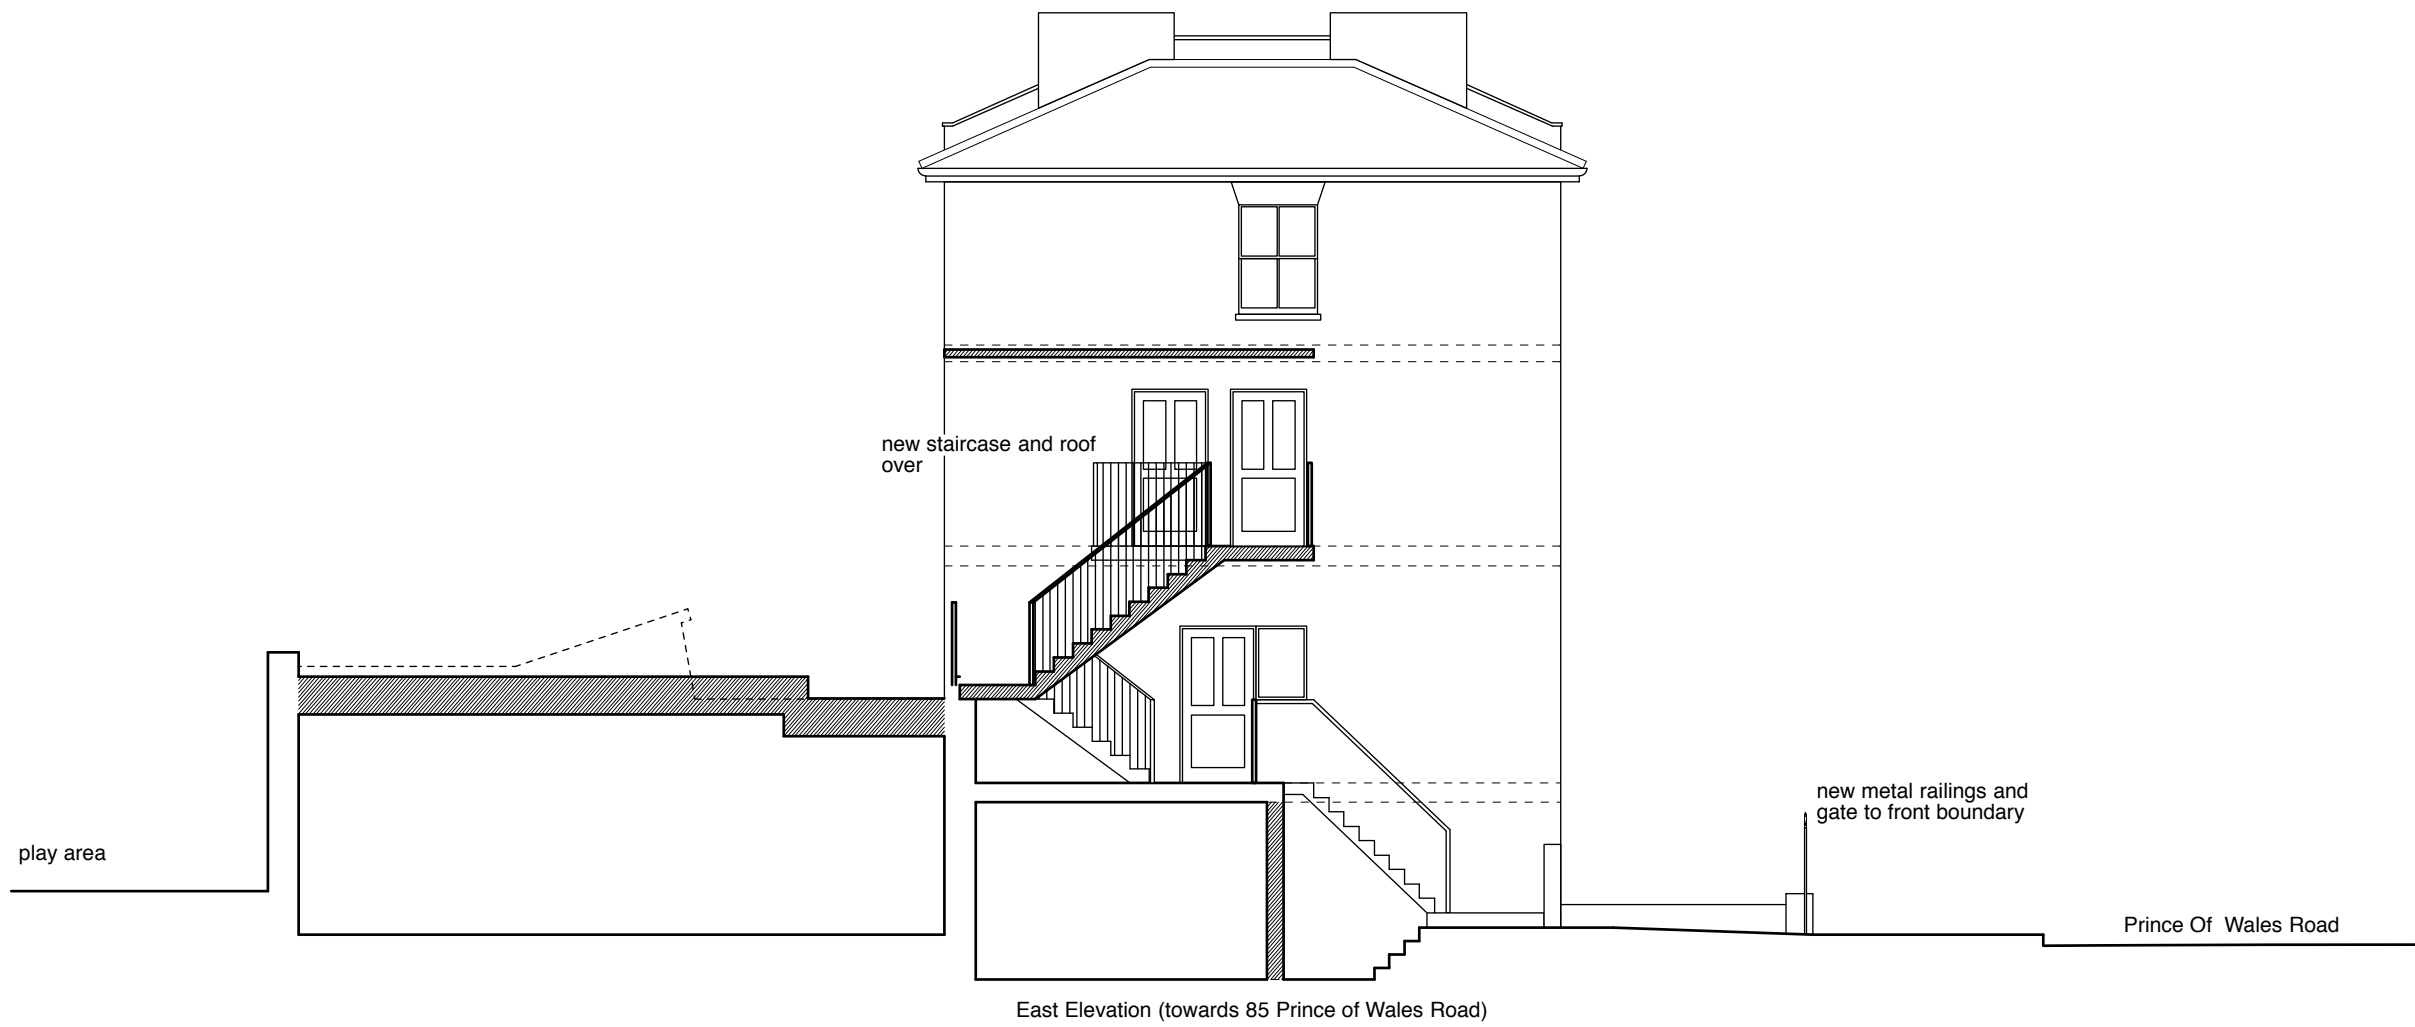

Revisions

4orm

1-5 Offord Street London N1 1DH
 studio@4orm.co.uk
 www.4orm.co.uk

Project
 87-89 Prince Of Wales Road
 London

Drawing Title
 Proposed Elevations
 East & West

Drawing Status
 planning

Date	Scale @ A3	Drawn
February 16	1:100	RH

Drawing Number
4043-P.11