




1 Existing Ground Floor Plan Of Rear Of Unit 55
1:50

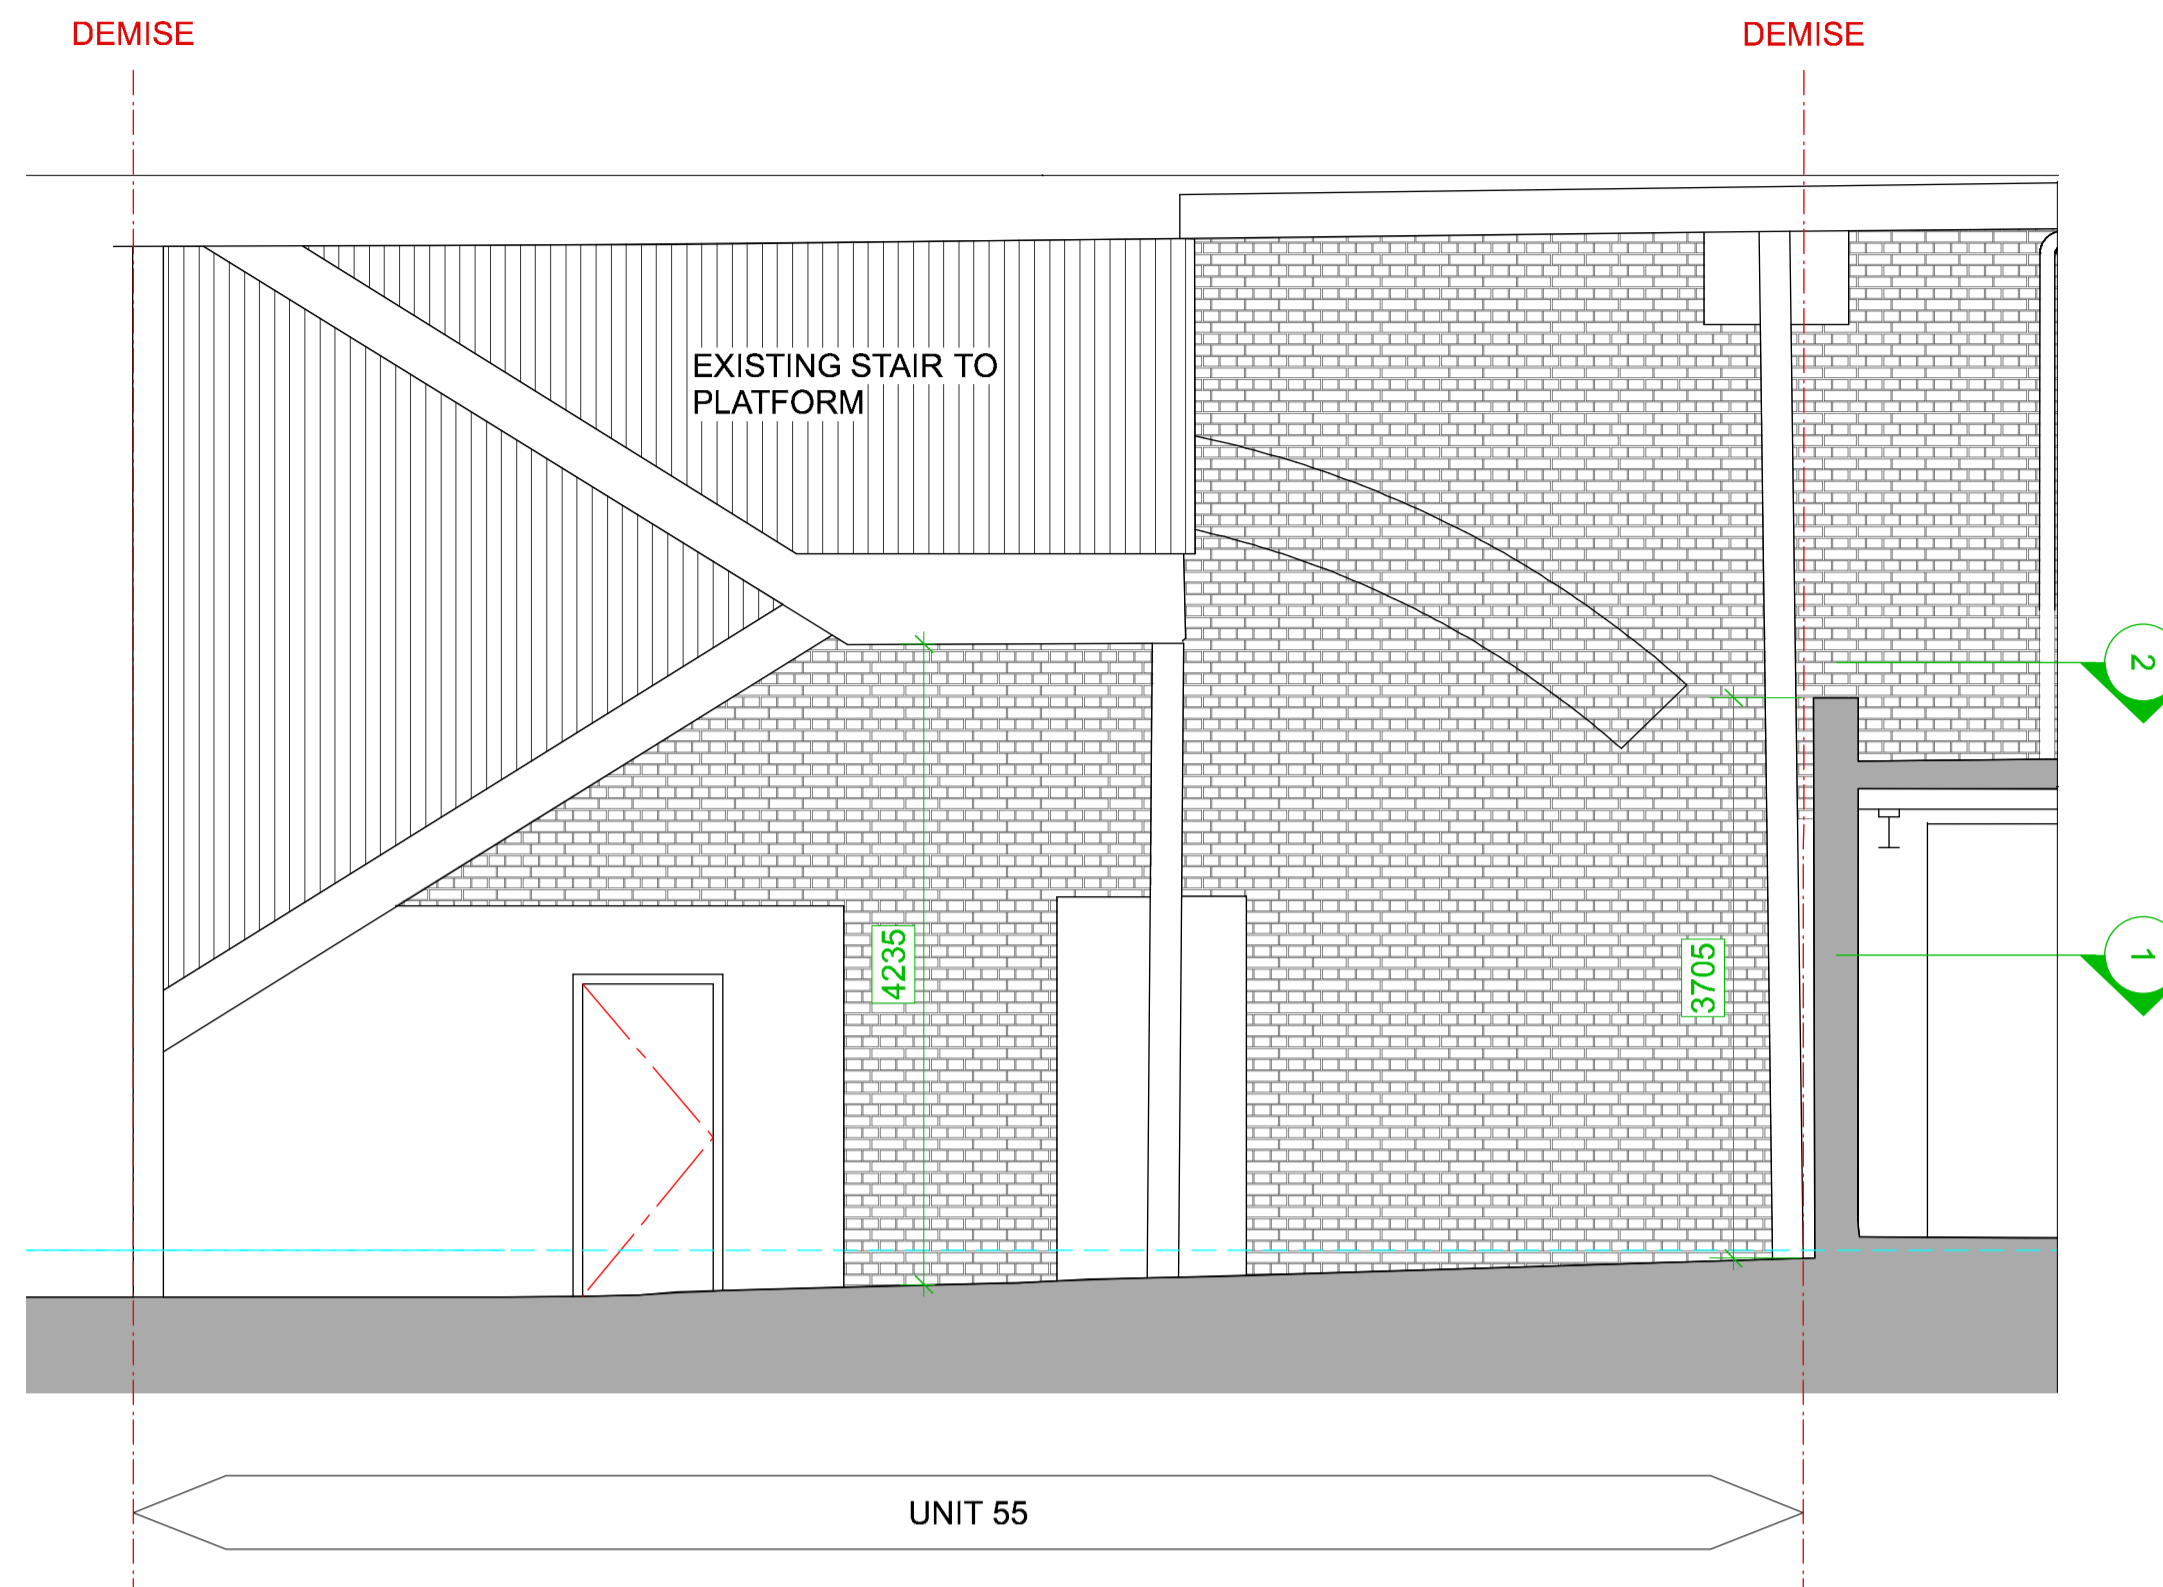

3 Existing Rear Elevation
1:50

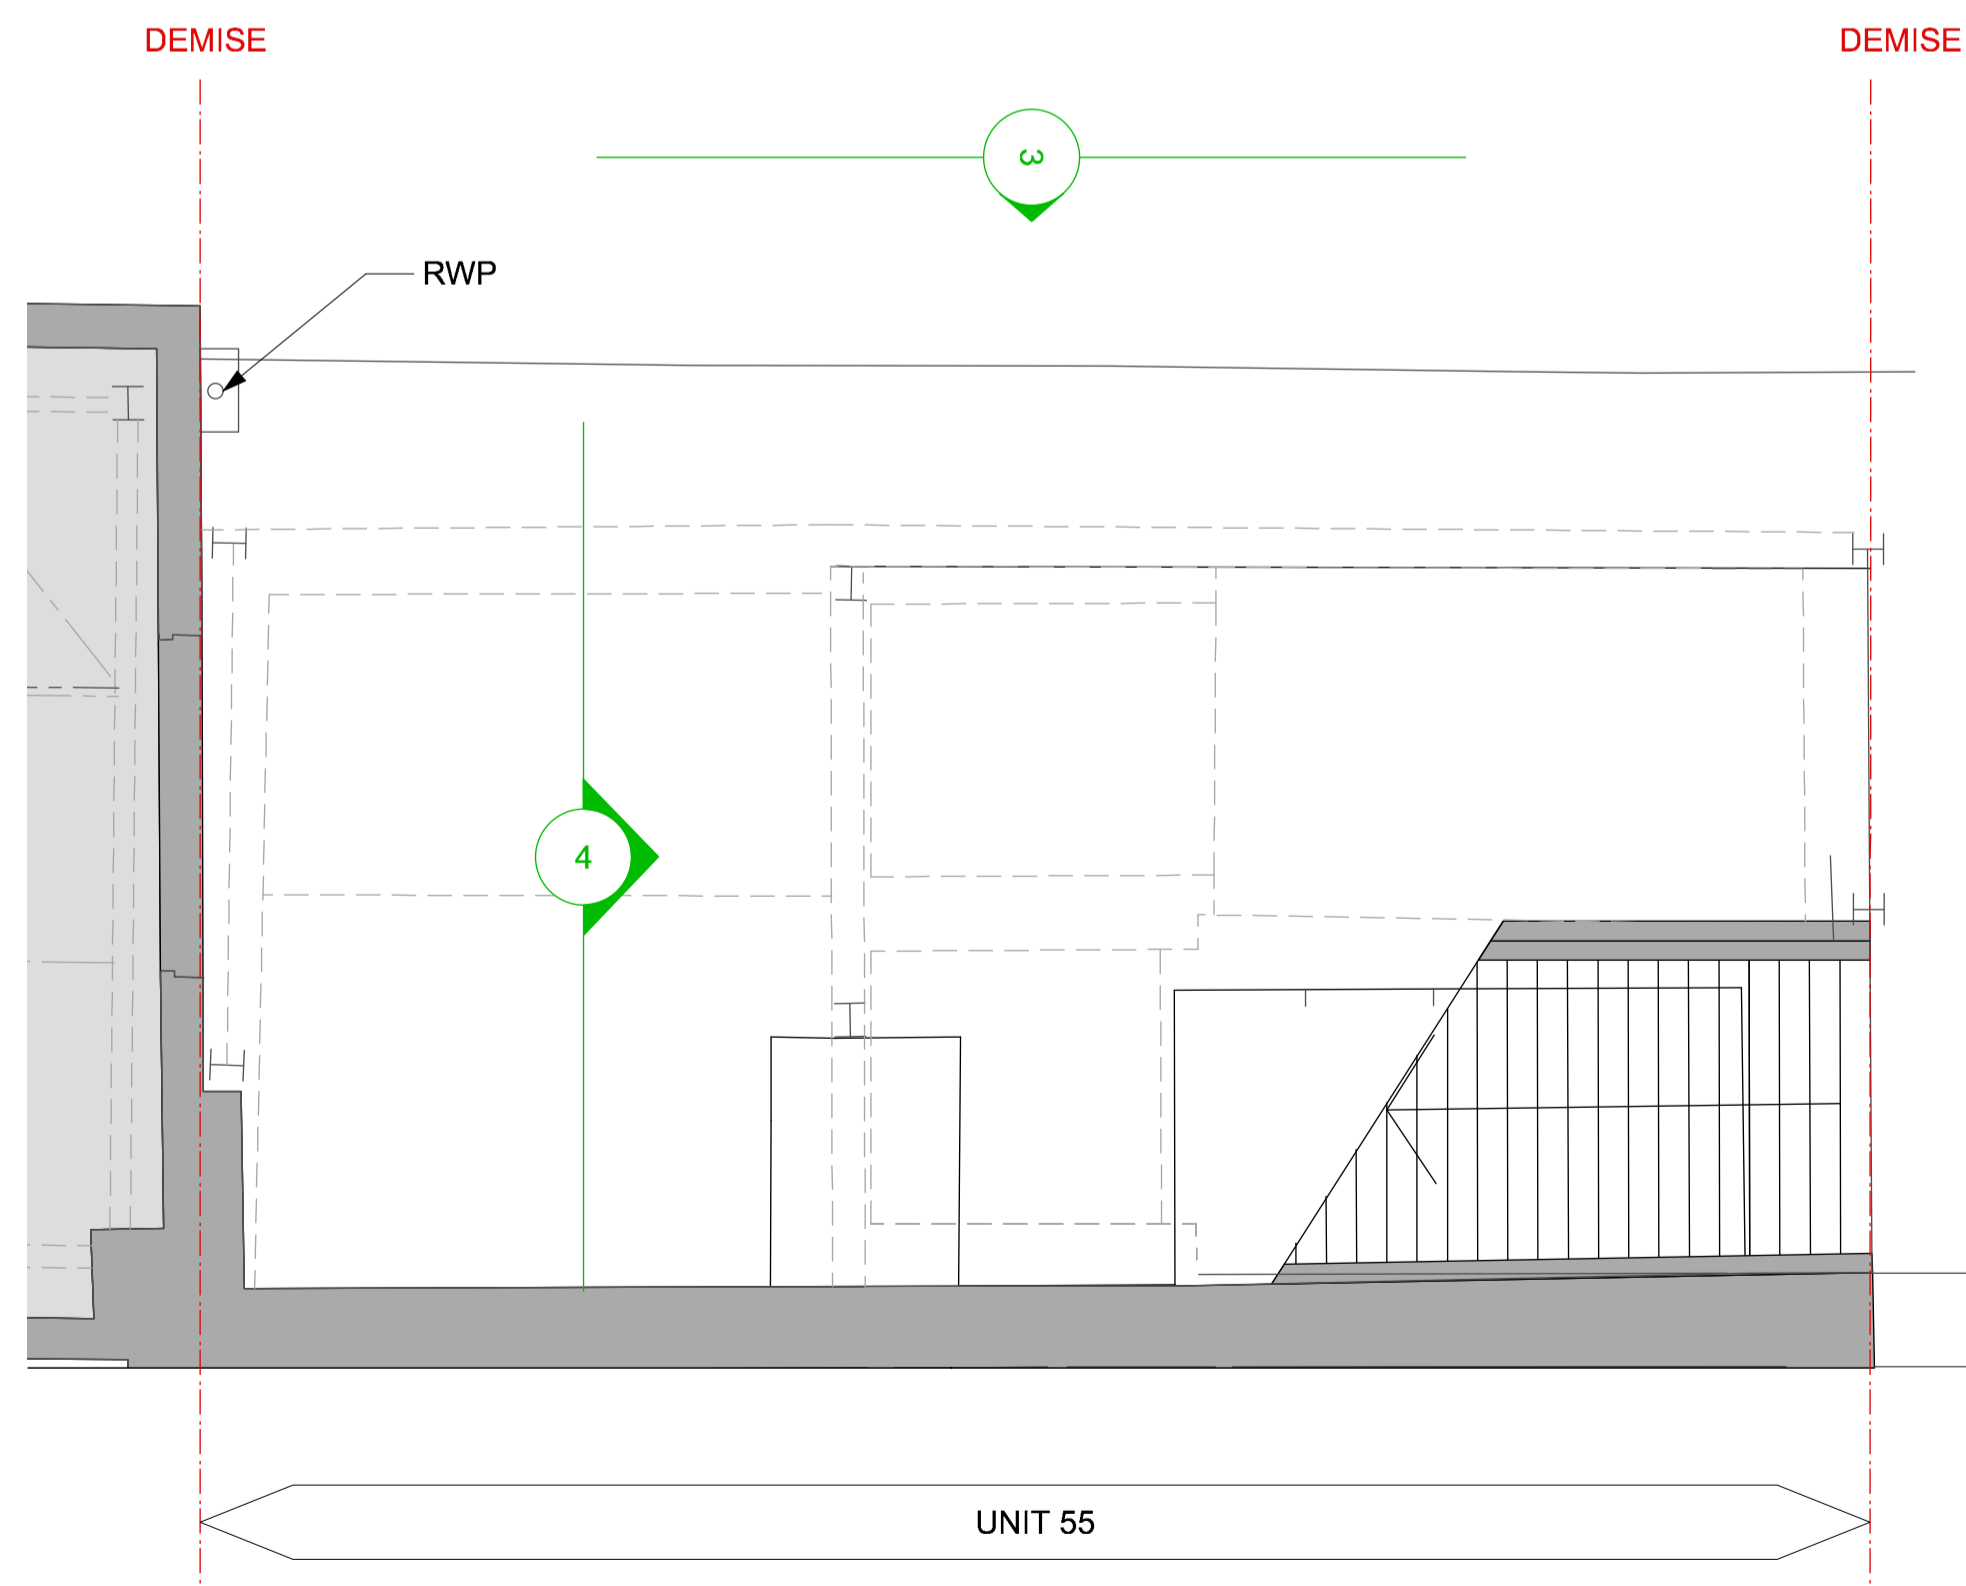


2 Existing Roof Plan Of Rear Of Unit 55
1:50

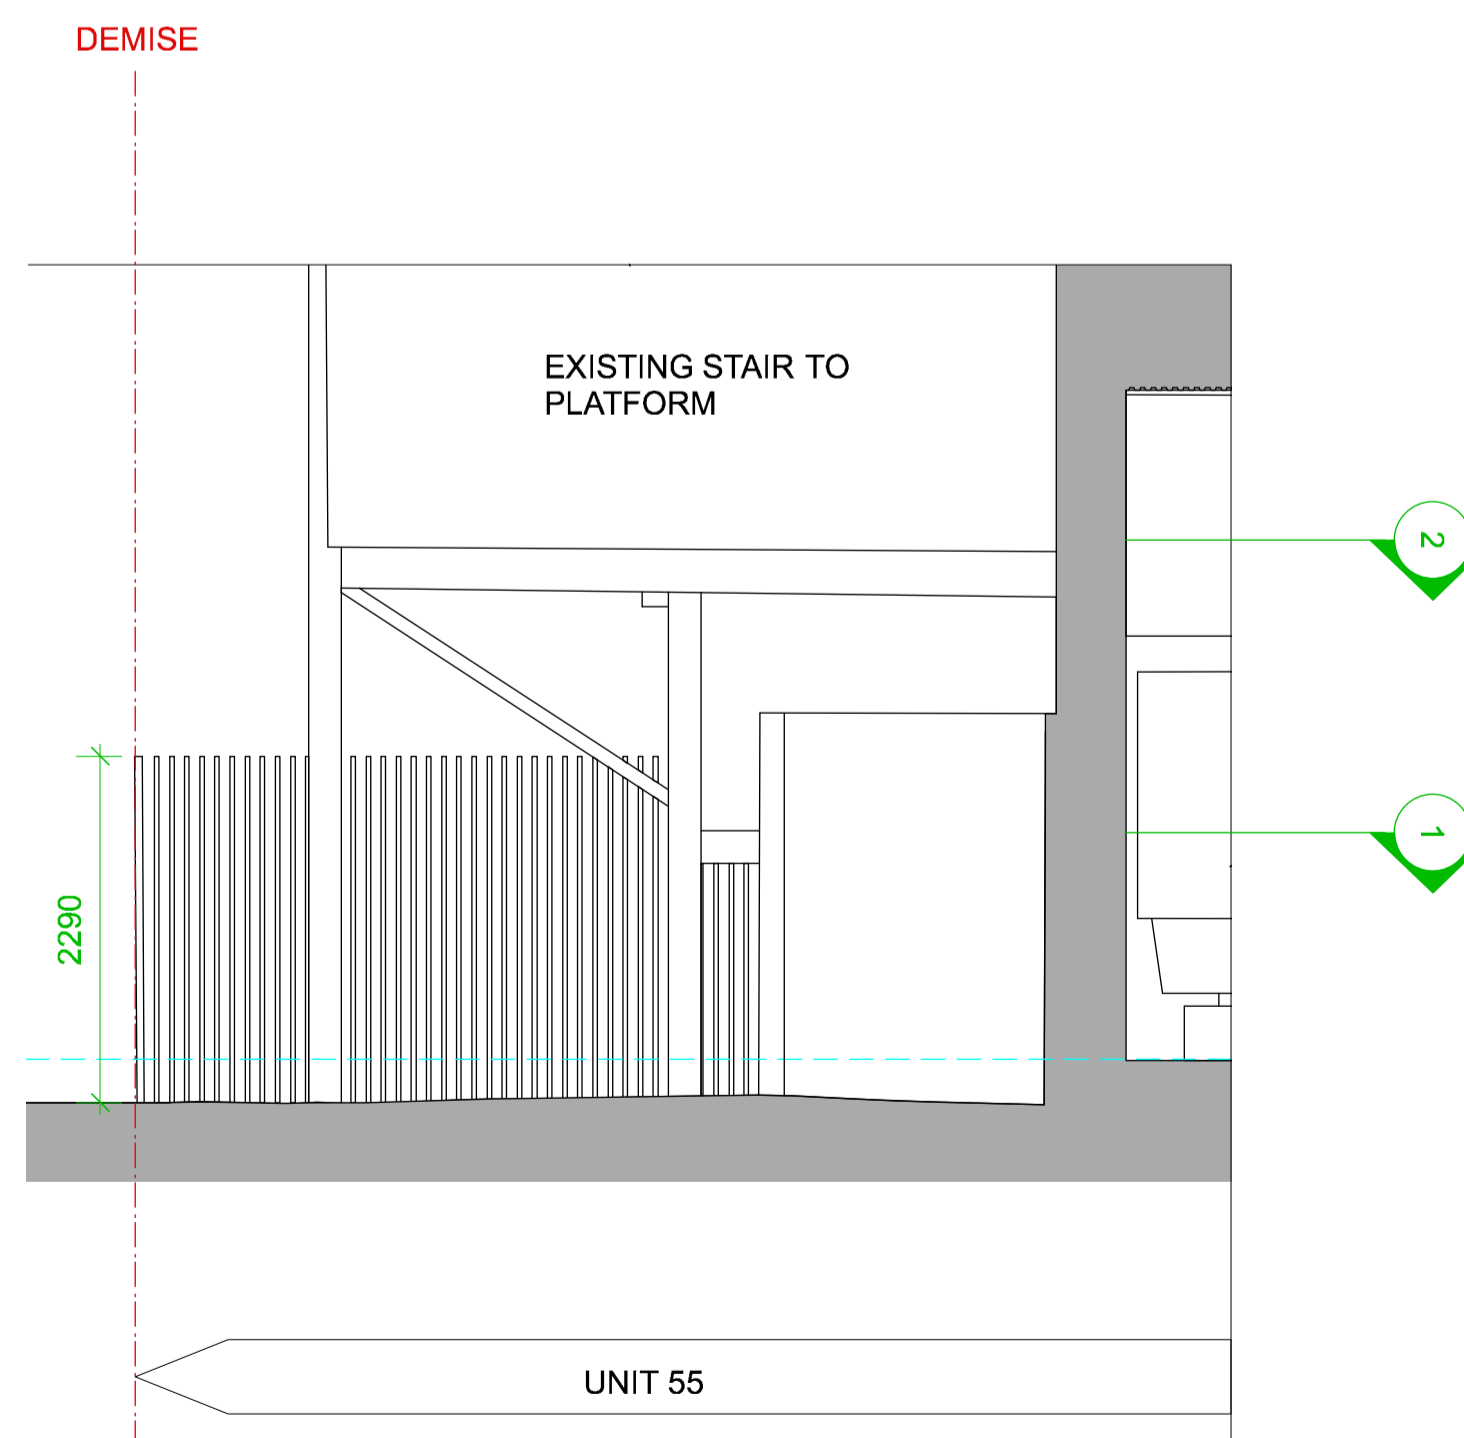

4 Existing Section
1:50

Notes

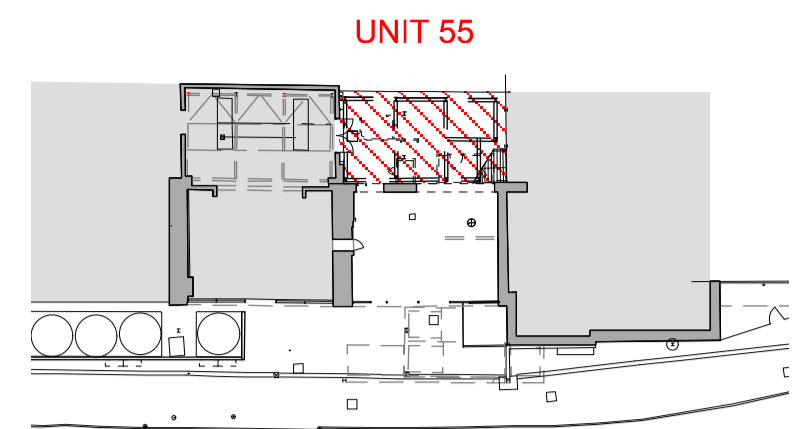

1:500 @ A1



----- DEMISE LINE

Project

Camden Town Brewery

Client

Camden Town Brewery

Drawing Title

**Ground Floor Plan
Existing Planning**

Scale Date Created

1:50 @ A1 05.04.16

Drawing Number

15170-701

Revision Revision Date

- **03.05.16**

Drawn By Checked By

GG DF

Do not scale from drawing, all dimensions to be checked on site. Report omissions and discrepancies to the architect immediately



Michaelis Boyd Associates
108 Palace Gardens Terrace
London W8 4RT

44 20 7221 1237
hello@michaelisboyd.com
michaelisboyd.com