

1:500 @ A1



----- DEMISE LINE
----- TO BE DEMOLISHED

ALL DETAILS TBC BY STRUCTURAL ENGINEER

Project

Camden Town Brewery

Client

Camden Town Brewery

Drawing Title

Ground Floor Plan
Proposed Demolition Plan

Scale Date Created

1:50 @ A1 05.04.16

Drawing Number

15170-703


Revision Revision Date

- 03.05.16

Drawn By Checked By


GG DF

Do not scale from drawing, all dimensions to be checked on site. Report omissions and discrepancies to the architect immediately

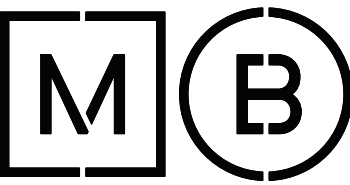


Michaelis Boyd Associates
108 Palace Gardens Terrace
London W8 4RT

44 20 7221 1237
hello@michaelisboyd.com
michaelisboyd.com

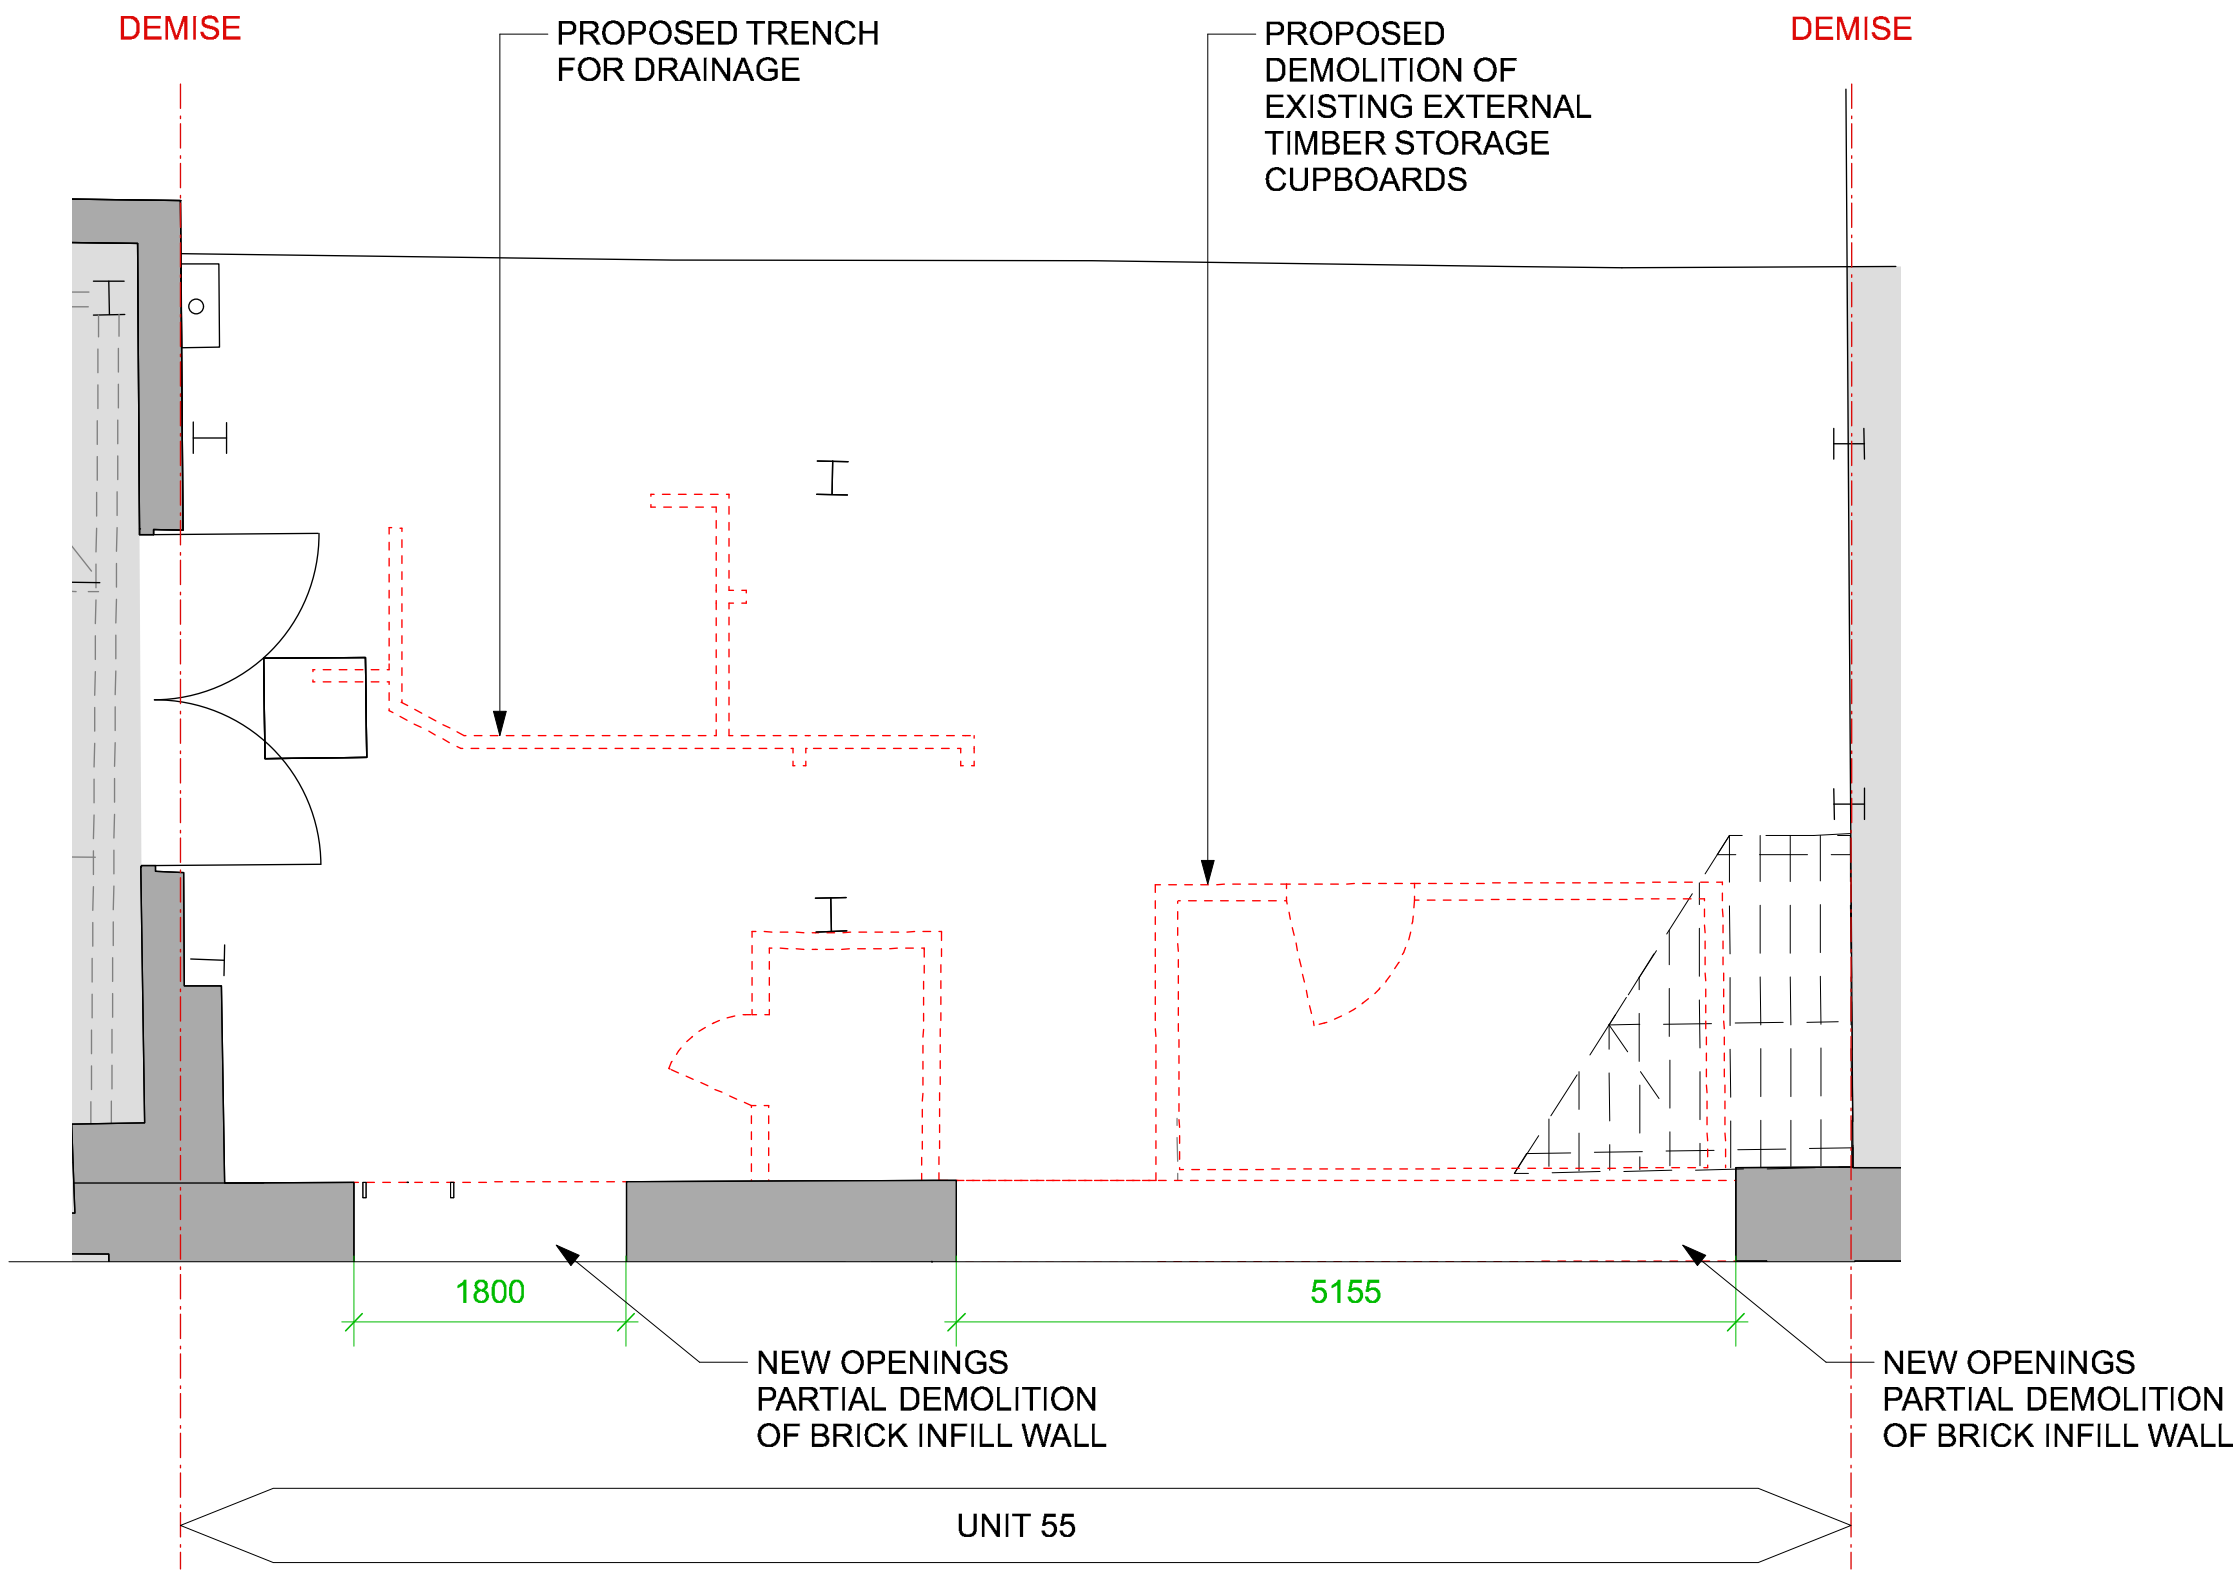

1 Proposed Demolition Ground Floor Plan Rear Of Unit 55
1:50

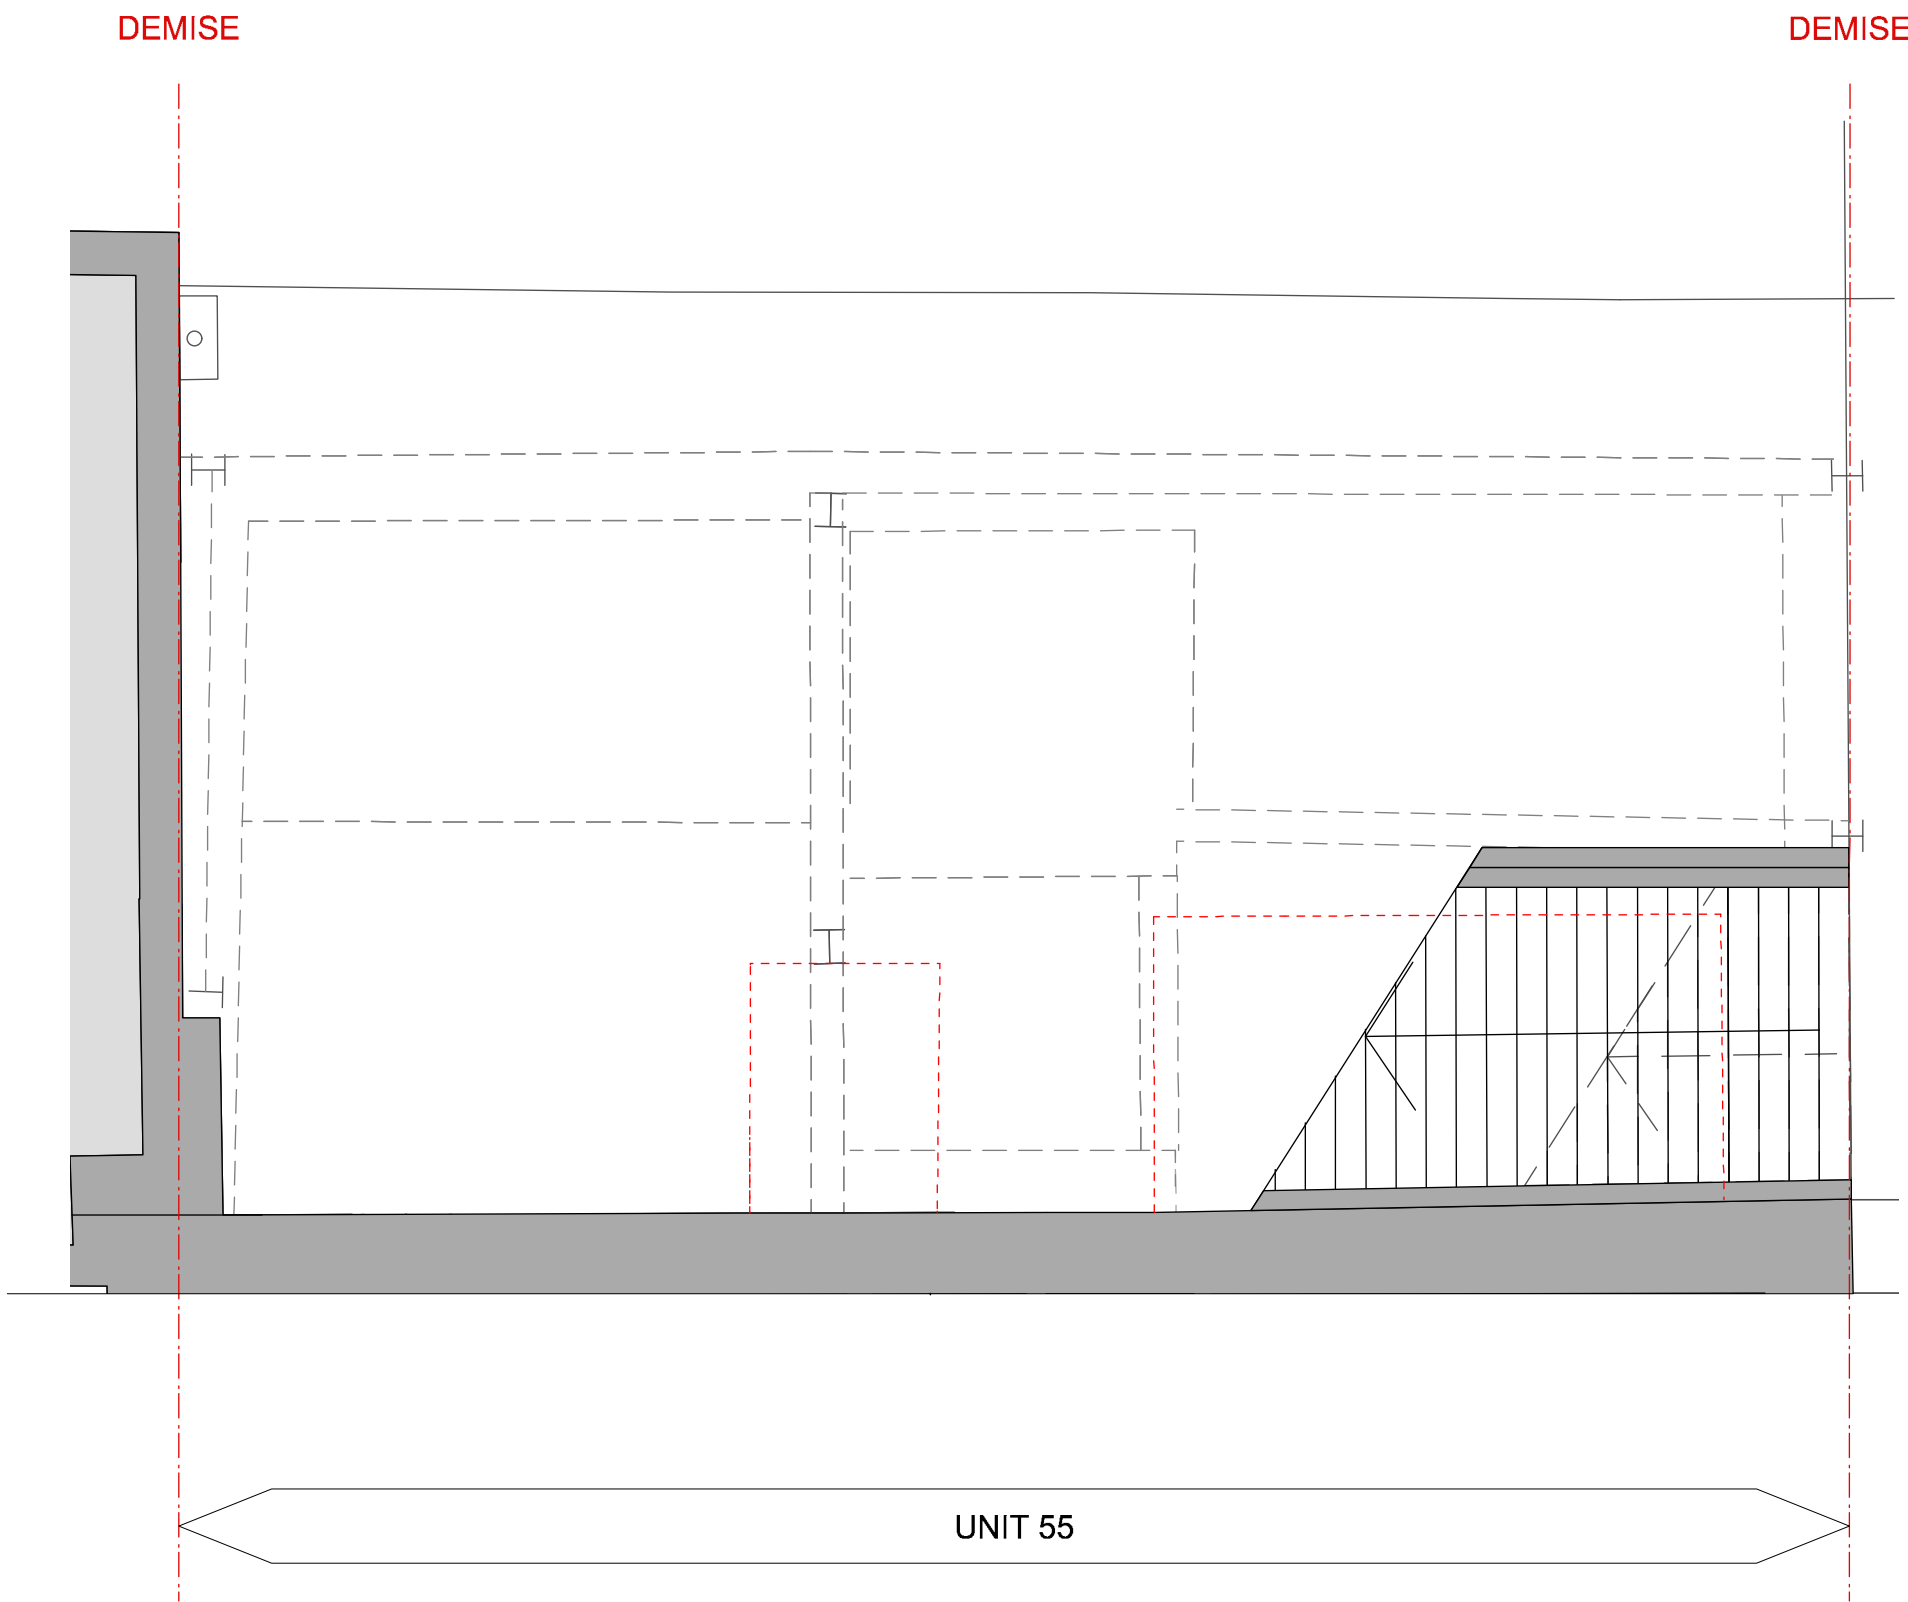

1 Proposed Demolition Roof Plan Of Rear Of Unit 55
1:50