

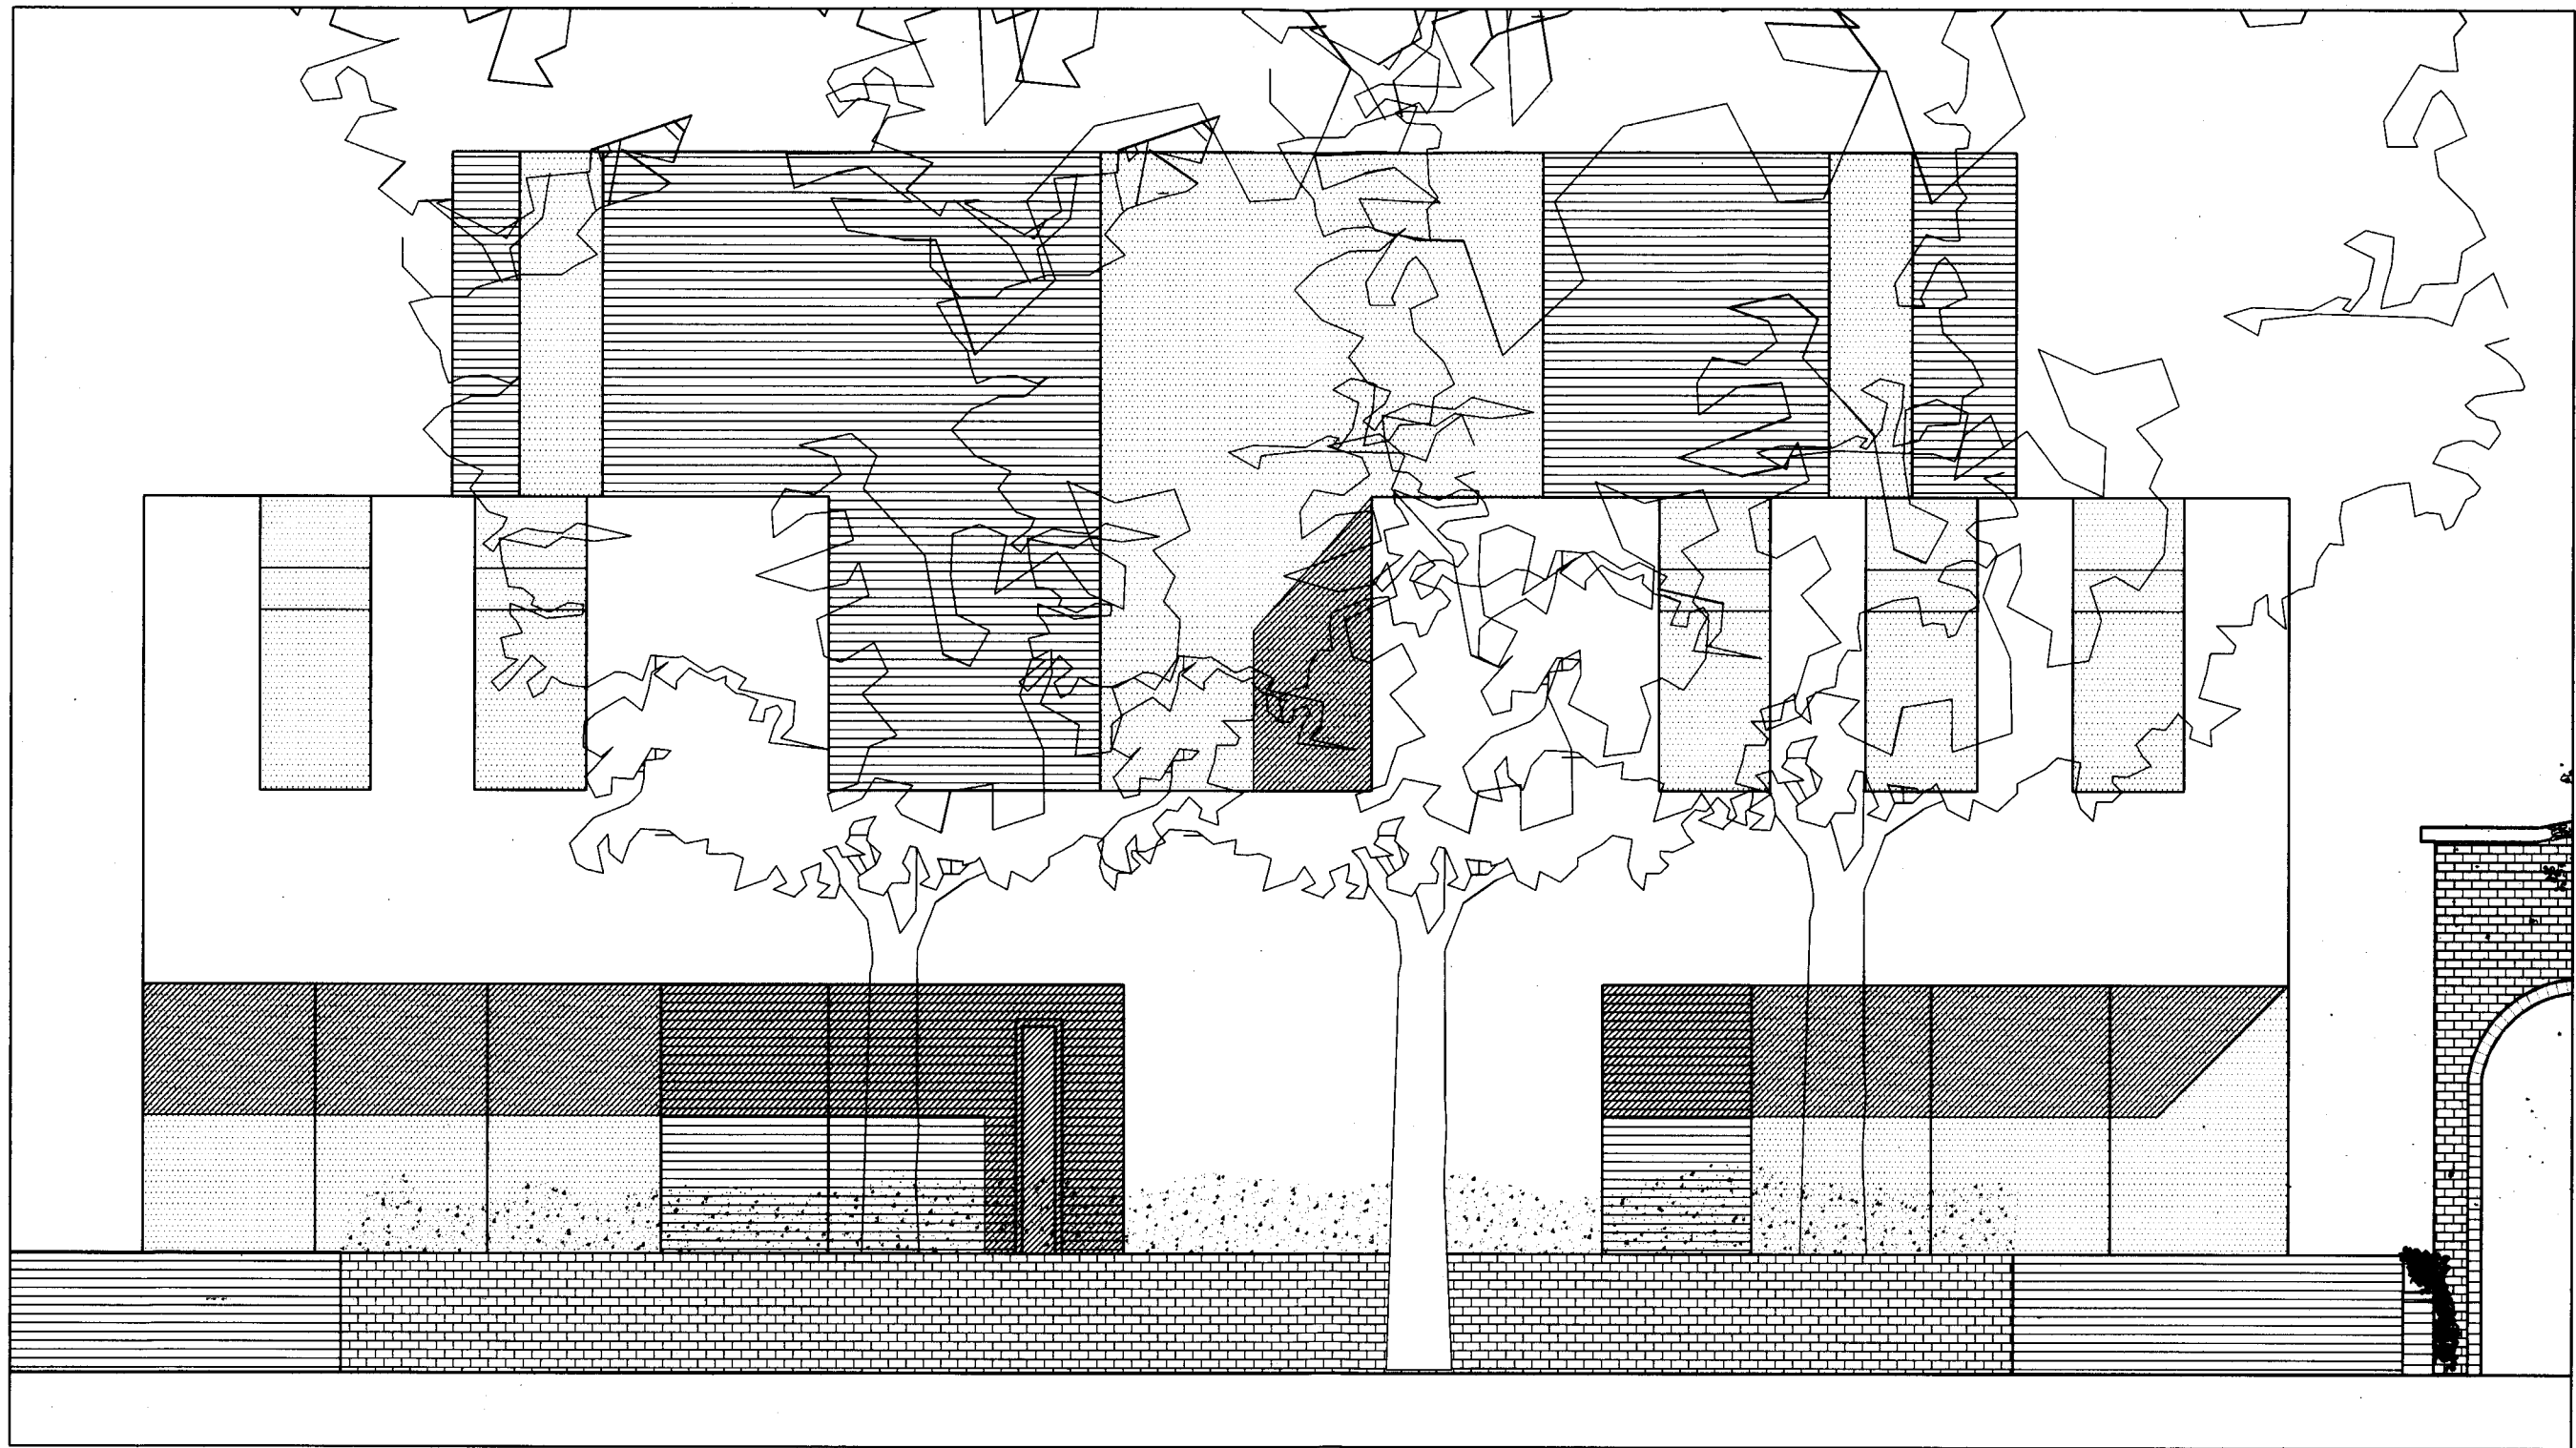


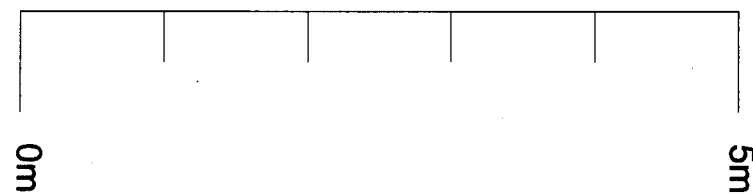

Front Elevation

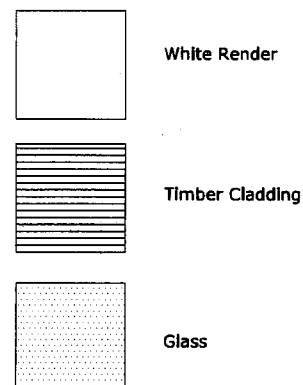

Revision	Date	Amendments	Project	COUPDEVILLE		
B	12.07.11	Scale added. Title Altered. Fenestration altered to first floor	77 Avenue Road	14 Devonshire Mews Tel : +44 (0) 208 995 8061	London Fax : +44 (0) 208 995 8061	W4 2HA E-Mail Info@coupdeville.net
Drawing Title			Date	Drawn By	Drawing Number	
Proposed Front Elevation B			06.08		787- PL12B	
Scale			1:50@A3 1:25@A1	Checked By	Revision	