


NOTE
 This drawing is not to be scaled. All dimensions to be checked on site and any discrepancies to be reported to the Contract Administrator. All material is produced on behalf of The Honourable Society of Lincoln's Inn. All drawings to be read in conjunction with specification where applicable.
 © The Honourable Society of Lincoln's Inn.

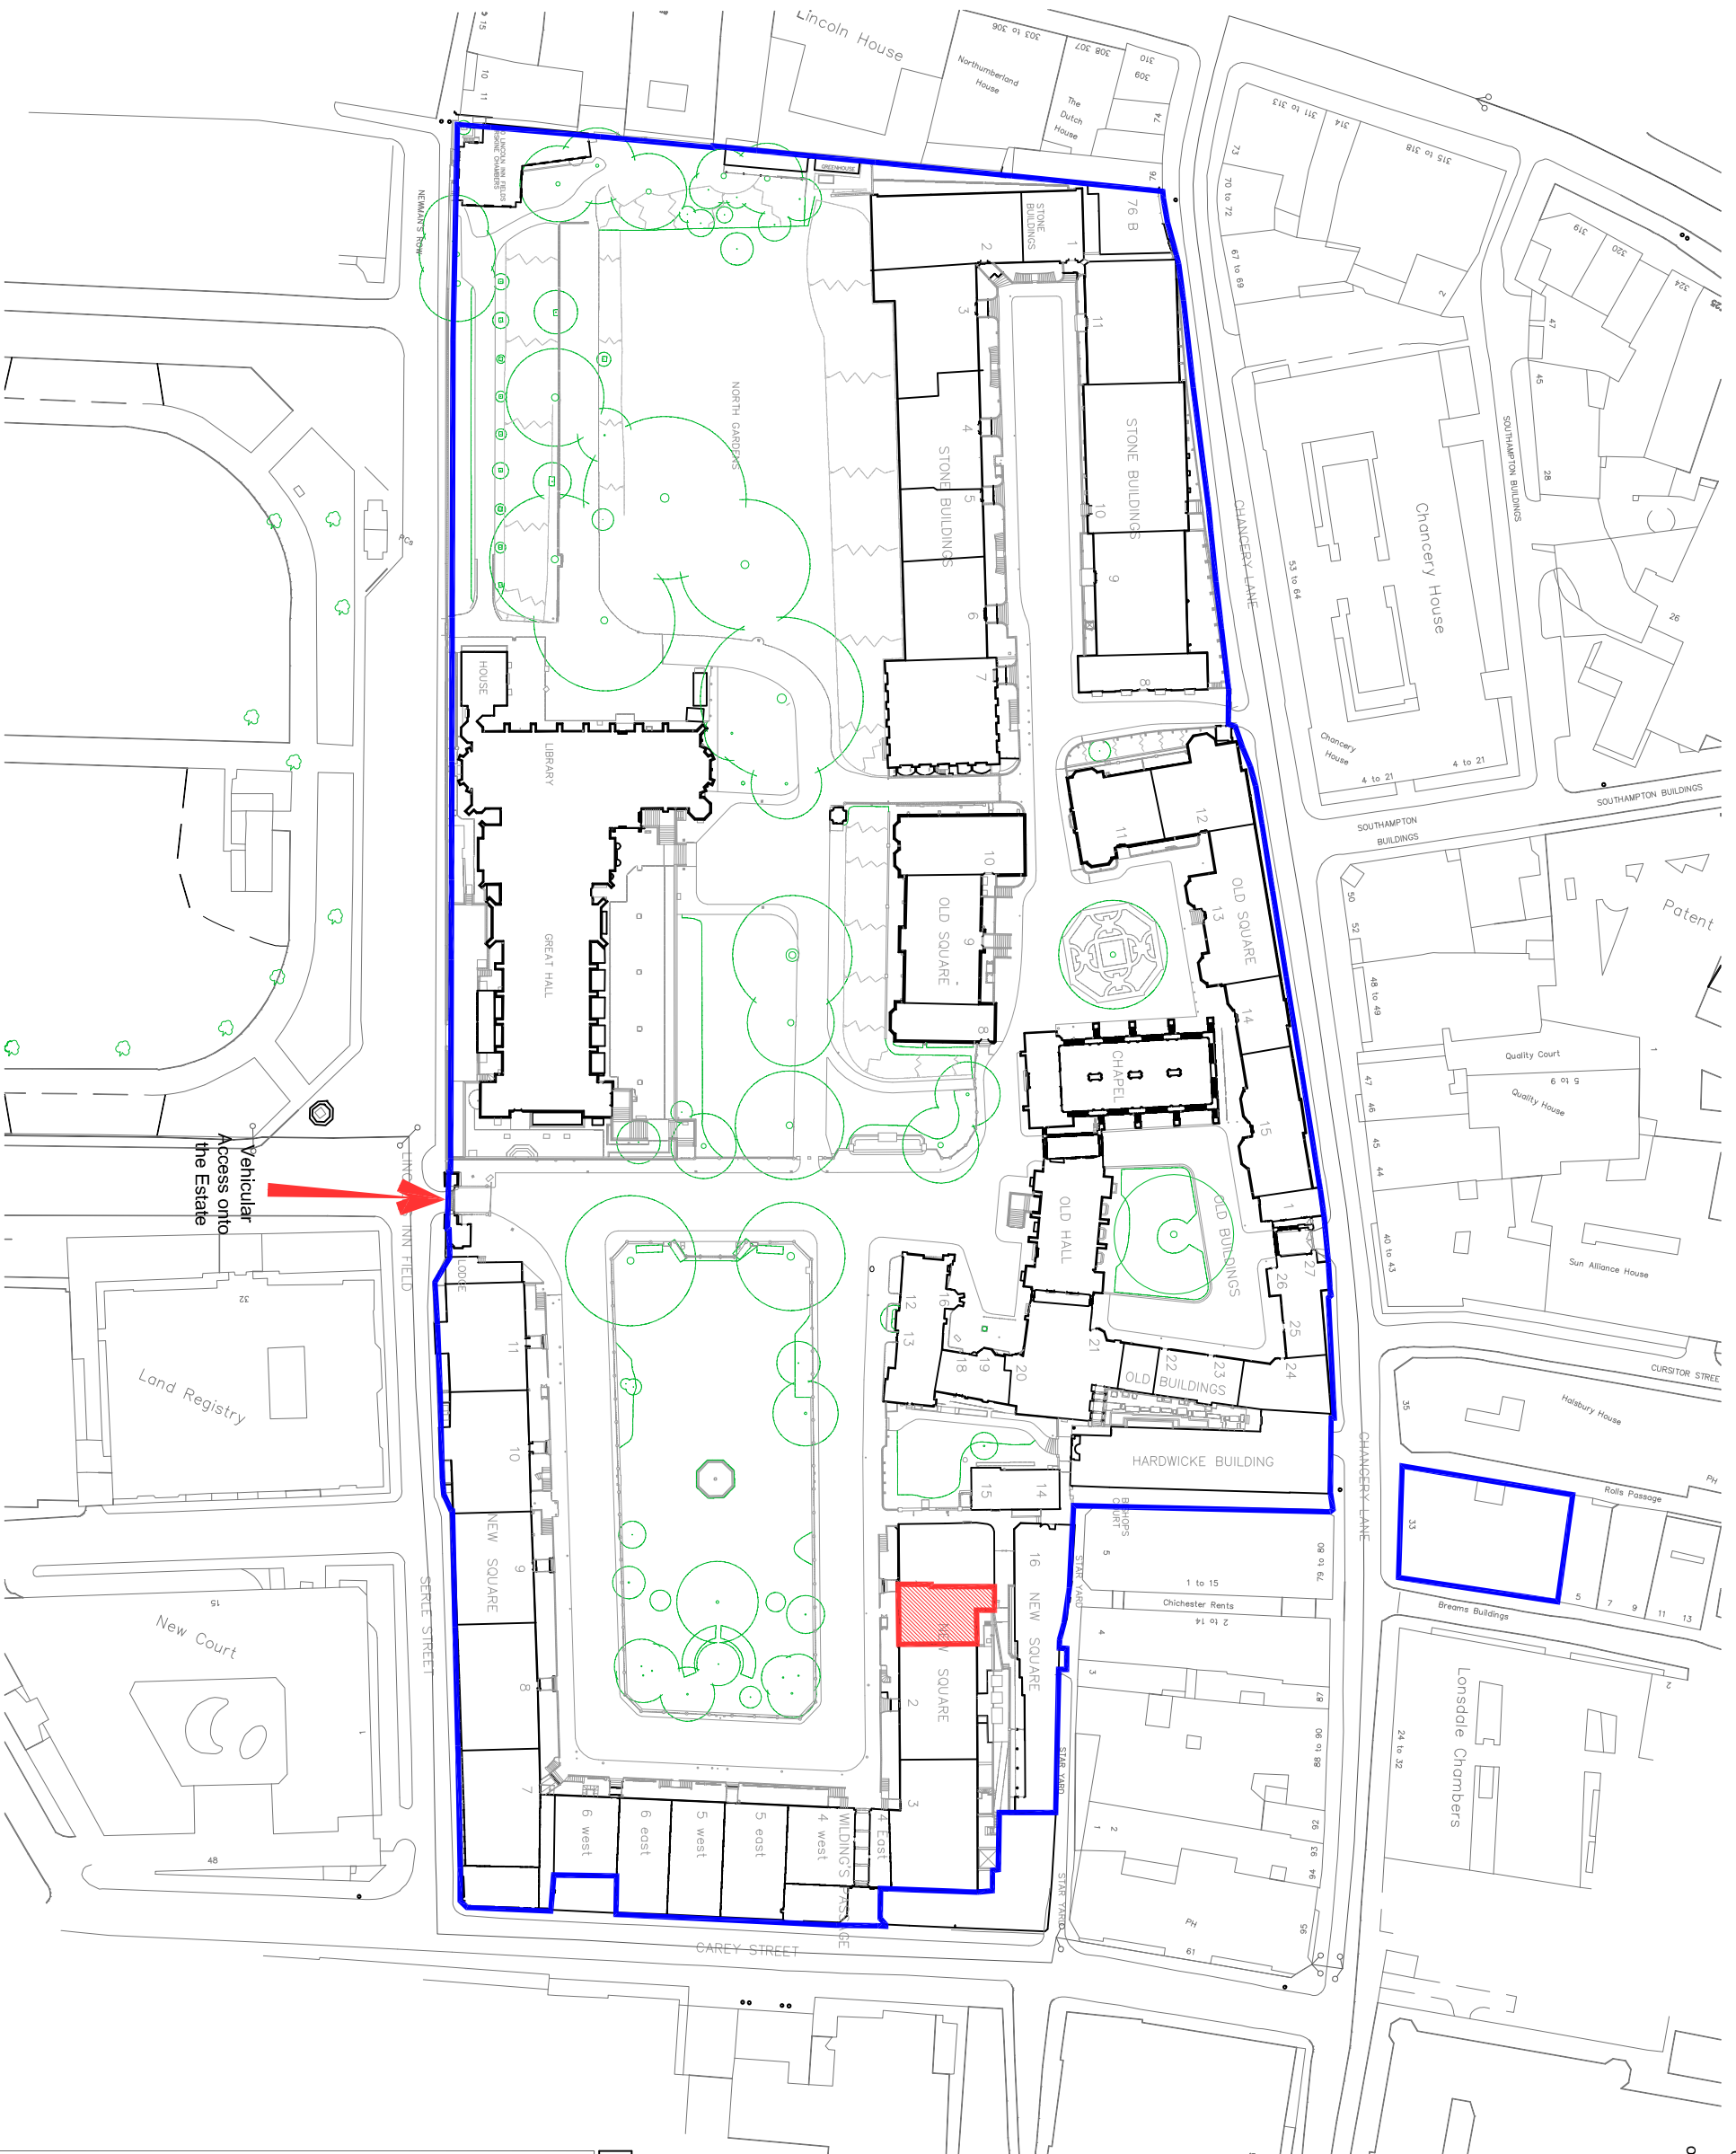

Rev	Description	Design	Drawn	Checked	Approved	Date


THE HONOURABLE SOCIETY OF LINCOLN'S INN

Property :
 Lincoln's Inn
 Newmans Row, London, WC2A 3TL
Site Ref \ USRN :
 1206

Project No :
 1206
Drawing Title :
 1 New Square
Site Plan

Design: R. Schwier
Drawn: R. Schwier
Approved:
Date : Oct '15
Scale : 1:1250 @ : A3

Drawing No :
 1001
Rev. No :